

**STRATA PLAN OF PART OF LOT 1
SECTION 34 BLOCK 5 NORTH RANGE 6 WEST
NEW WESTMINSTER DISTRICT
PLAN EPP33782**

**STRATA PLAN EPS2669
PHASE ONE**

CITY OF RICHMOND
BCGS 92G.015




SCALE 1 : 750 DISTANCES ARE IN METRES

THE INTENDED PLOT SCALE OF THIS PLAN IS 280 mm IN WIDTH BY 432 mm IN HEIGHT (B SIZE) WHEN PLOTTED AT A SCALE OF 1:750.



'ALEXANDRA COURT'

CIVIC ADDRESS:
9399 ALEXANDRA ROAD
RICHMOND, B.C.

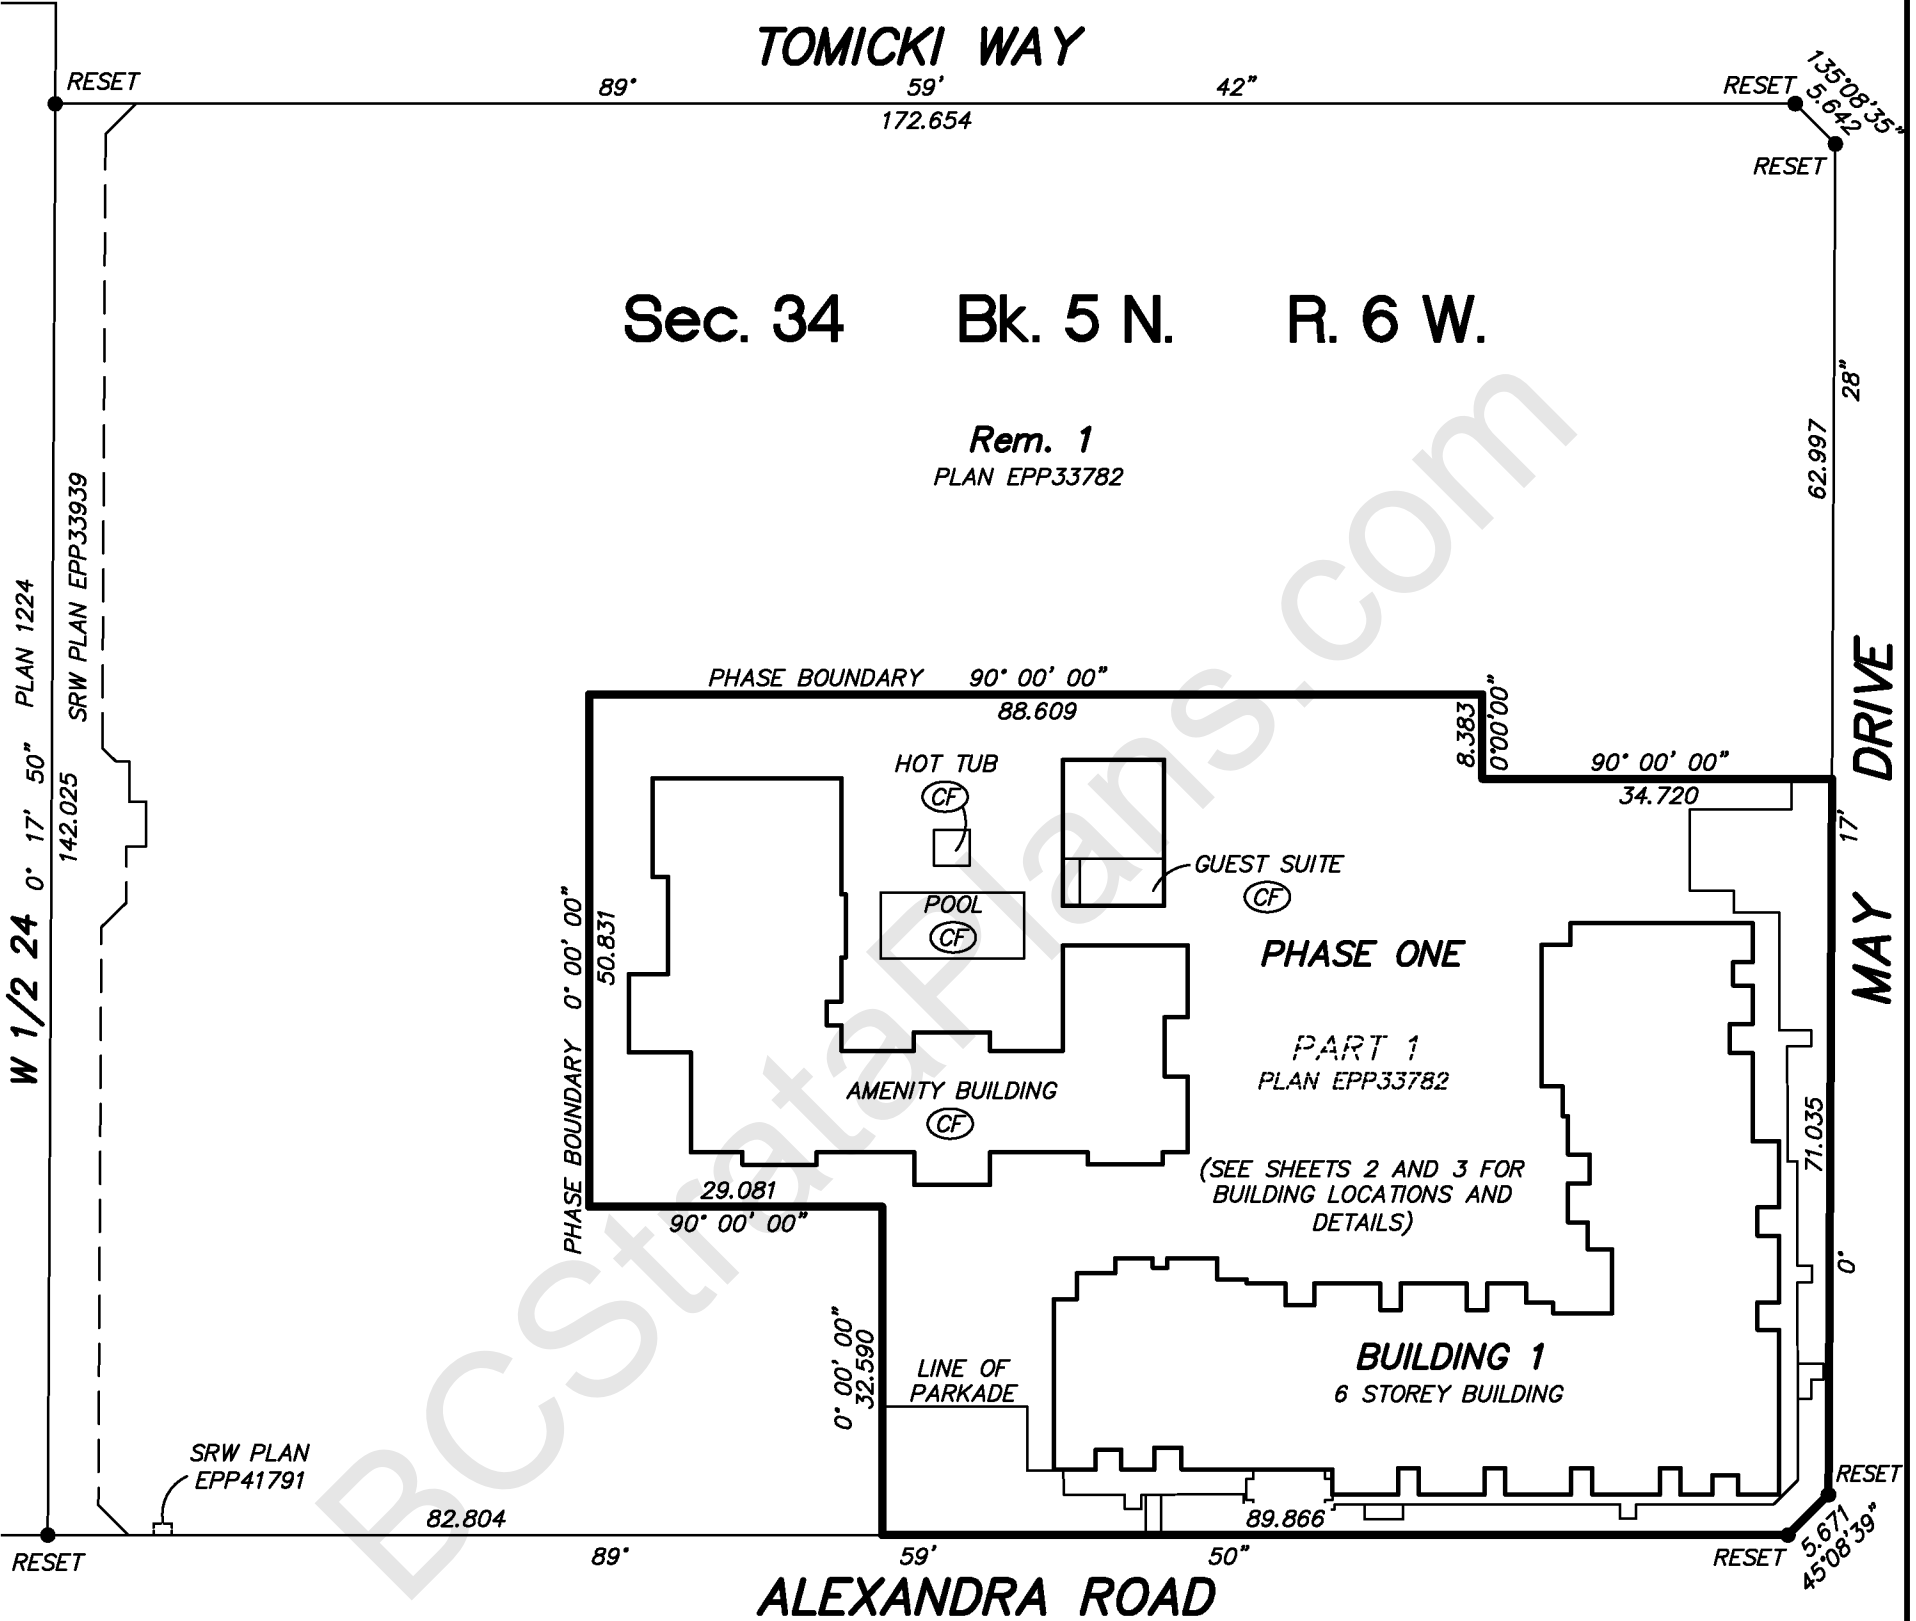

LEGEND:

- DENOTES IRON POST FOUND
- m2 DENOTES SQUARE METRES
- SL DENOTES STRATA LOT
- (C) DENOTES COMMON PROPERTY
- (E) DENOTES ELECTRICAL ROOM BEING COMMON PROPERTY
- (M) DENOTES MECHANICAL ROOM BEING COMMON PROPERTY
- (V) DENOTES VESTIBULE BEING COMMON PROPERTY
- (S) DENOTES STAIRS BEING COMMON PROPERTY
- (EL) DENOTES ELEVATOR BEING COMMON PROPERTY
- (CF) DENOTES COMMON FACILITY
- (B-25) DENOTES BALCONY BEING LIMITED COMMON PROPERTY FOR THE EXCLUSIVE USE OF STRATA LOT 25 (TYPICAL).

**INTEGRATED SURVEY AREA No. 18
RICHMOND, NAD83 (CSRS)**

GRID BEARINGS ARE DERIVED FROM PLAN EPP33762
THIS PLAN SHOWS HORIZONTAL GROUND-LEVEL DISTANCES UNLESS OTHERWISE SPECIFIED. TO COMPUTE GRID DISTANCES, MULTIPLY GROUND-LEVEL DISTANCES BY THE AVERAGE COMBINED FACTOR OF 0.9996038.

THE BUILDINGS INCLUDED IN THIS STRATA PLAN HAVE NOT BEEN PREVIOUSLY OCCUPIED.

THE BUILDINGS SHOWN HEREON ARE WITHIN THE EXTERNAL BOUNDARIES OF THE LAND THAT IS THE SUBJECT OF THE STRATA PLAN.

THE COMMON FACILITIES, AMENITY BUILDING, POOL, HOT TUB, COURTS, EXERCISE ROOM, GAMES ROOM, LOUNGE, MULTI PURPOSE ROOM, MEDIA ROOM, AND GUEST SUITE, IN THIS PHASE ARE SUBJECT TO THE CONDITIONS SET OUT IN THE FORM P FILED FOR THIS STRATA PLAN.

THIS PLAN IS PHASE 1 OF A 4 PHASE STRATA PLAN UNDER SECTION 224 OF THE STRATA PROPERTY ACT LYING WITHIN THE JURISDICTION OF THE APPROVING OFFICER FOR THE CITY OF RICHMOND.

THE FIELD SURVEY REPRESENTED BY THIS PLAN WAS COMPLETED ON THE 21st DAY OF MAY 2015
GARY SUNDVICK, BCLS (637)
ECR#: 174400


BUTLER SUNDVICK
4 - 19089 94th Ave
Surrey, BC V4N 3S4
www.butlersundvick.ca
Tel. 604-513-9611

File: 4019\Strata\Final
Dwg: 4019-FS-PH1-Rev.1

THIS PLAN LIES WITHIN THE GREATER VANCOUVER REGIONAL DISTRICT


BUILDING LOCATION AND DETAILS

**STRATA PLAN EPS2669
PHASE ONE**

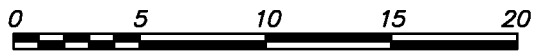


SCALE 1:300 DISTANCES ARE IN METRES

THE INTENDED PLOT SCALE OF THIS PLAN IS 280 mm IN WIDTH BY 432 mm IN HEIGHT (B SIZE) WHEN PLOTTED AT A SCALE OF 1:300.

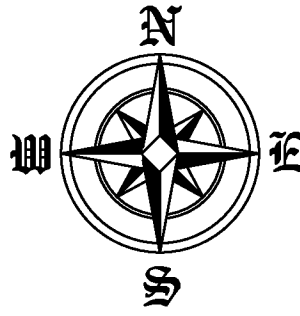

Rem. 1
PLAN EPP33782

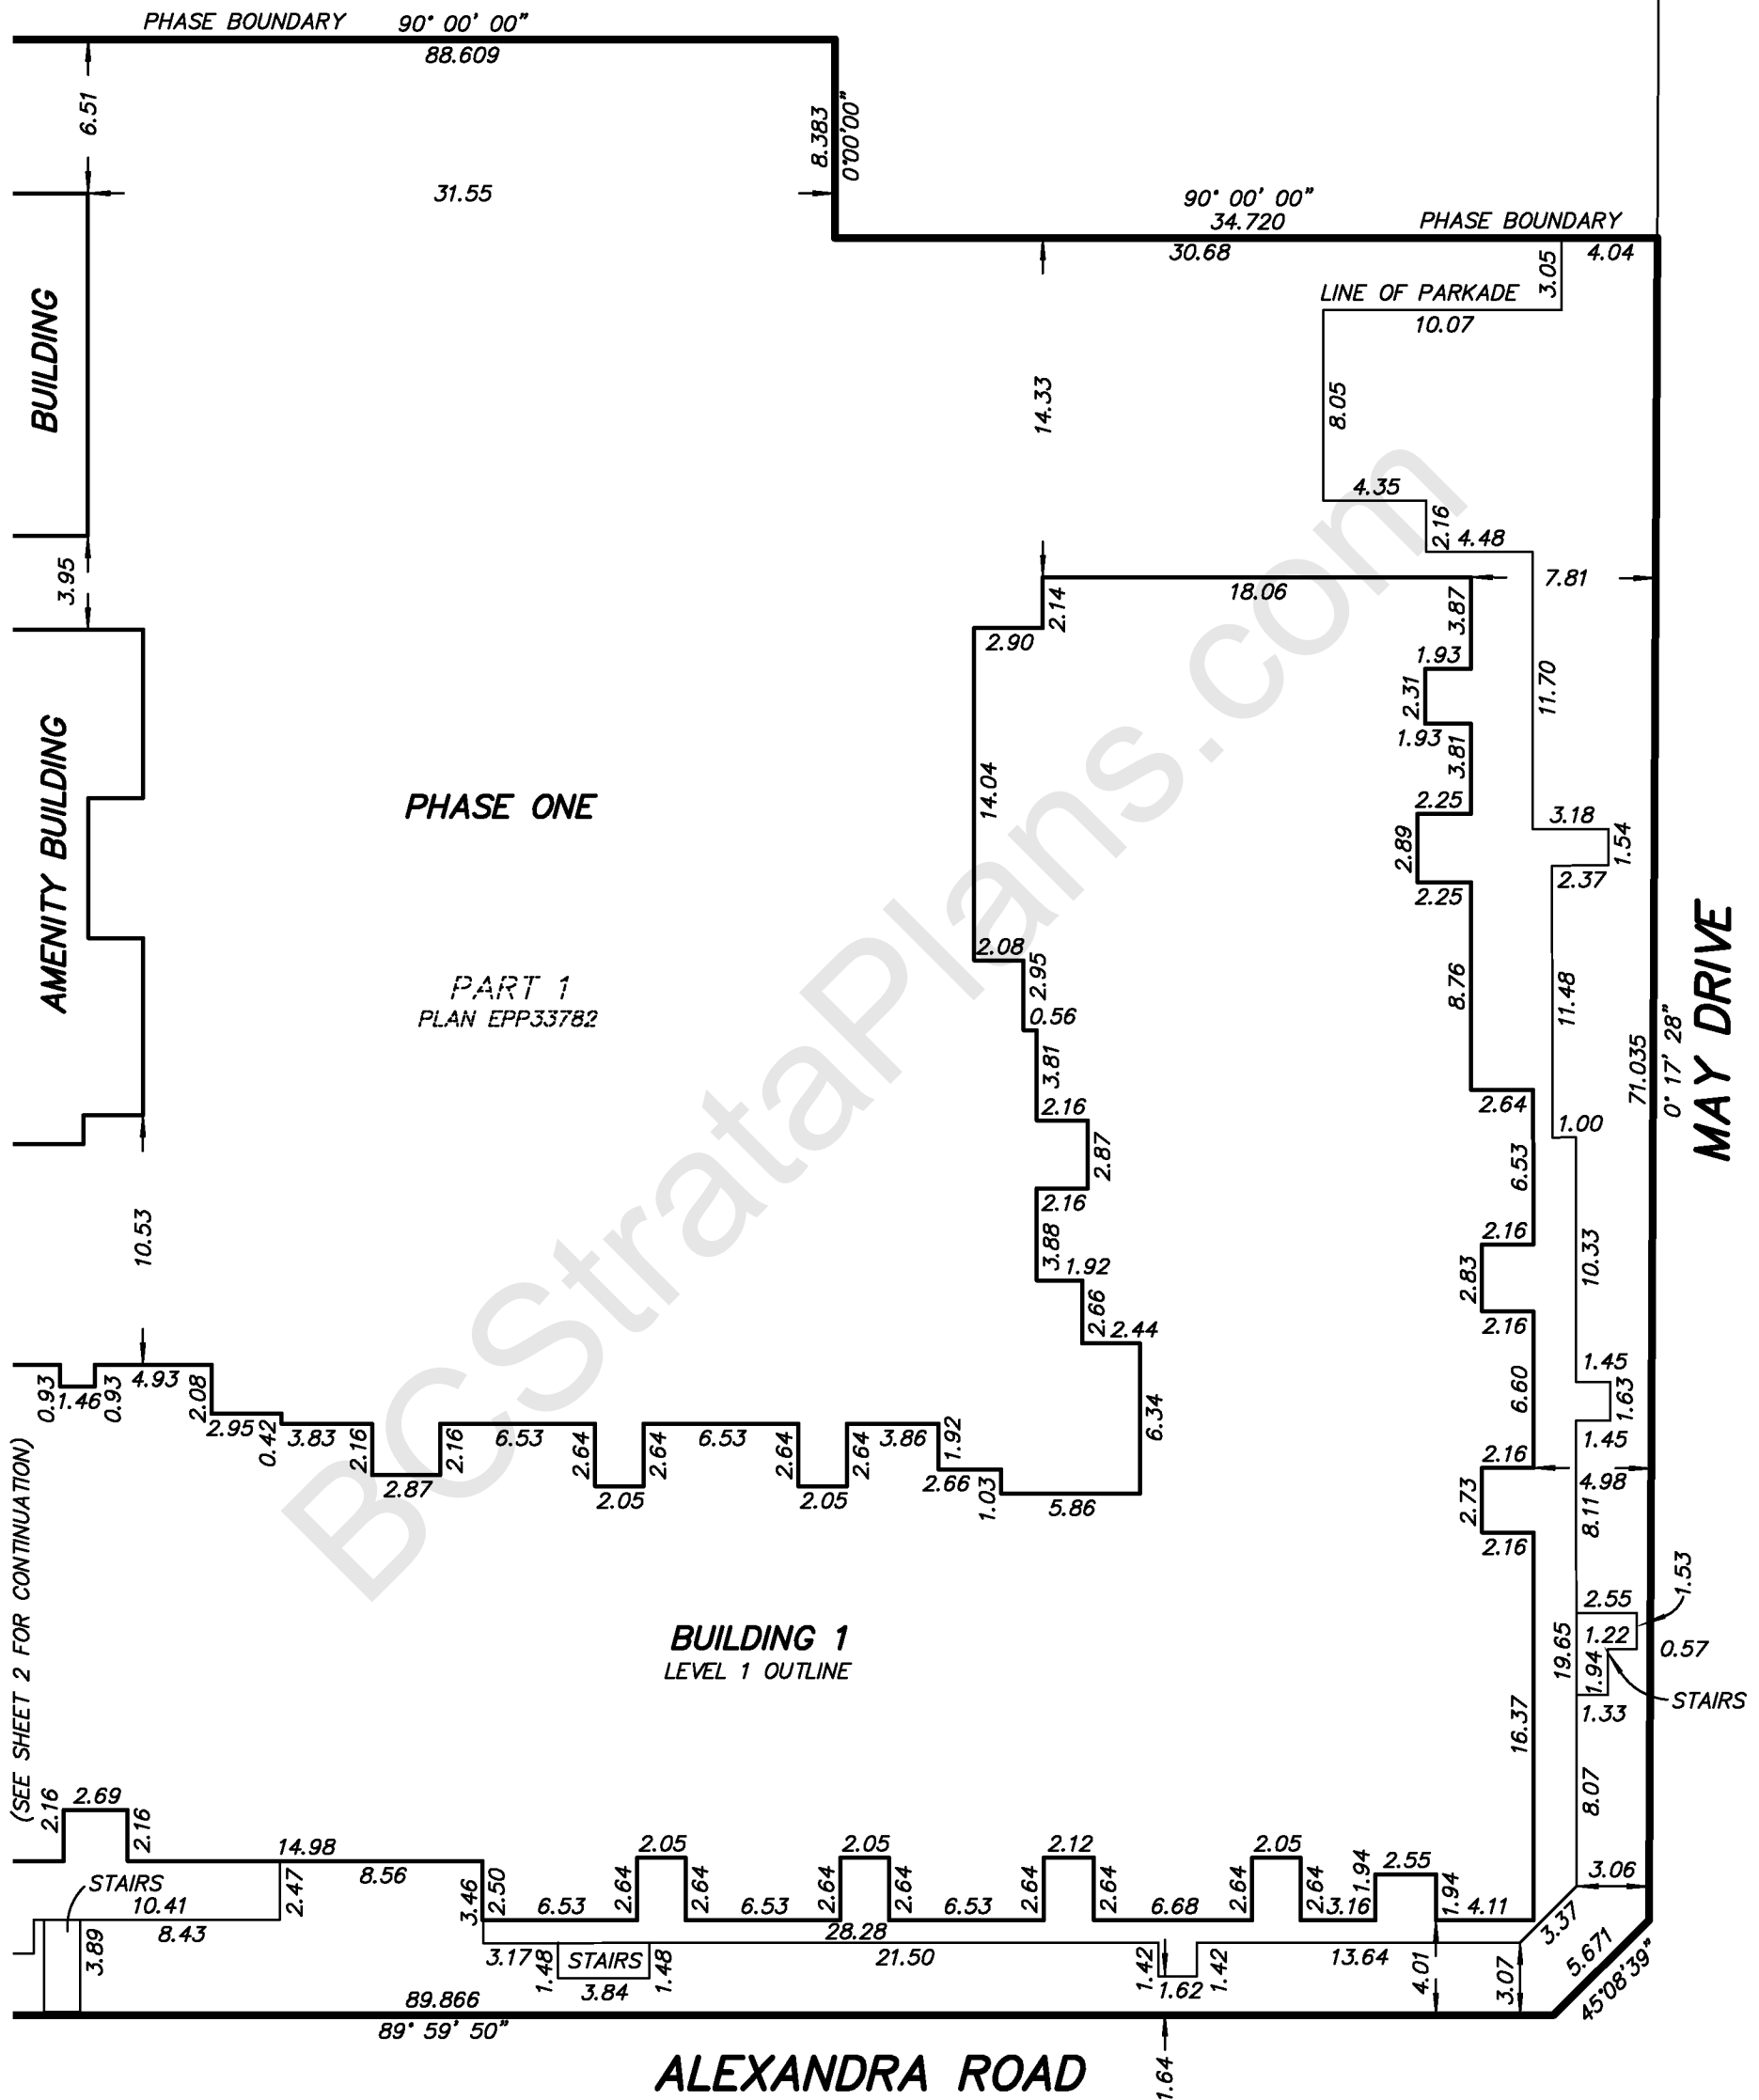

(SEE SHEET 2 FOR CONTINUATION)


**BUILDING 1
LEVEL 1 OUTLINE**

**BUTLER
SUNDVICK**

GARY SUNDVICK, BCLS
Date: MAY 21, 2015
File: 4019\Strata\Final
Dwg: 4019-FS-PH1-Rev.1



PARKING LEVEL

**STRATA PLAN EPS2669
PHASE ONE**

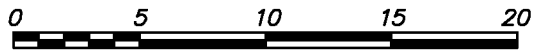

SCALE 1:300 DISTANCES ARE IN METRES

THE INTENDED PLOT SCALE OF THIS PLAN IS 280 mm IN WIDTH BY 432 mm IN HEIGHT (B SIZE) WHEN PLOTTED AT A SCALE OF 1:300.

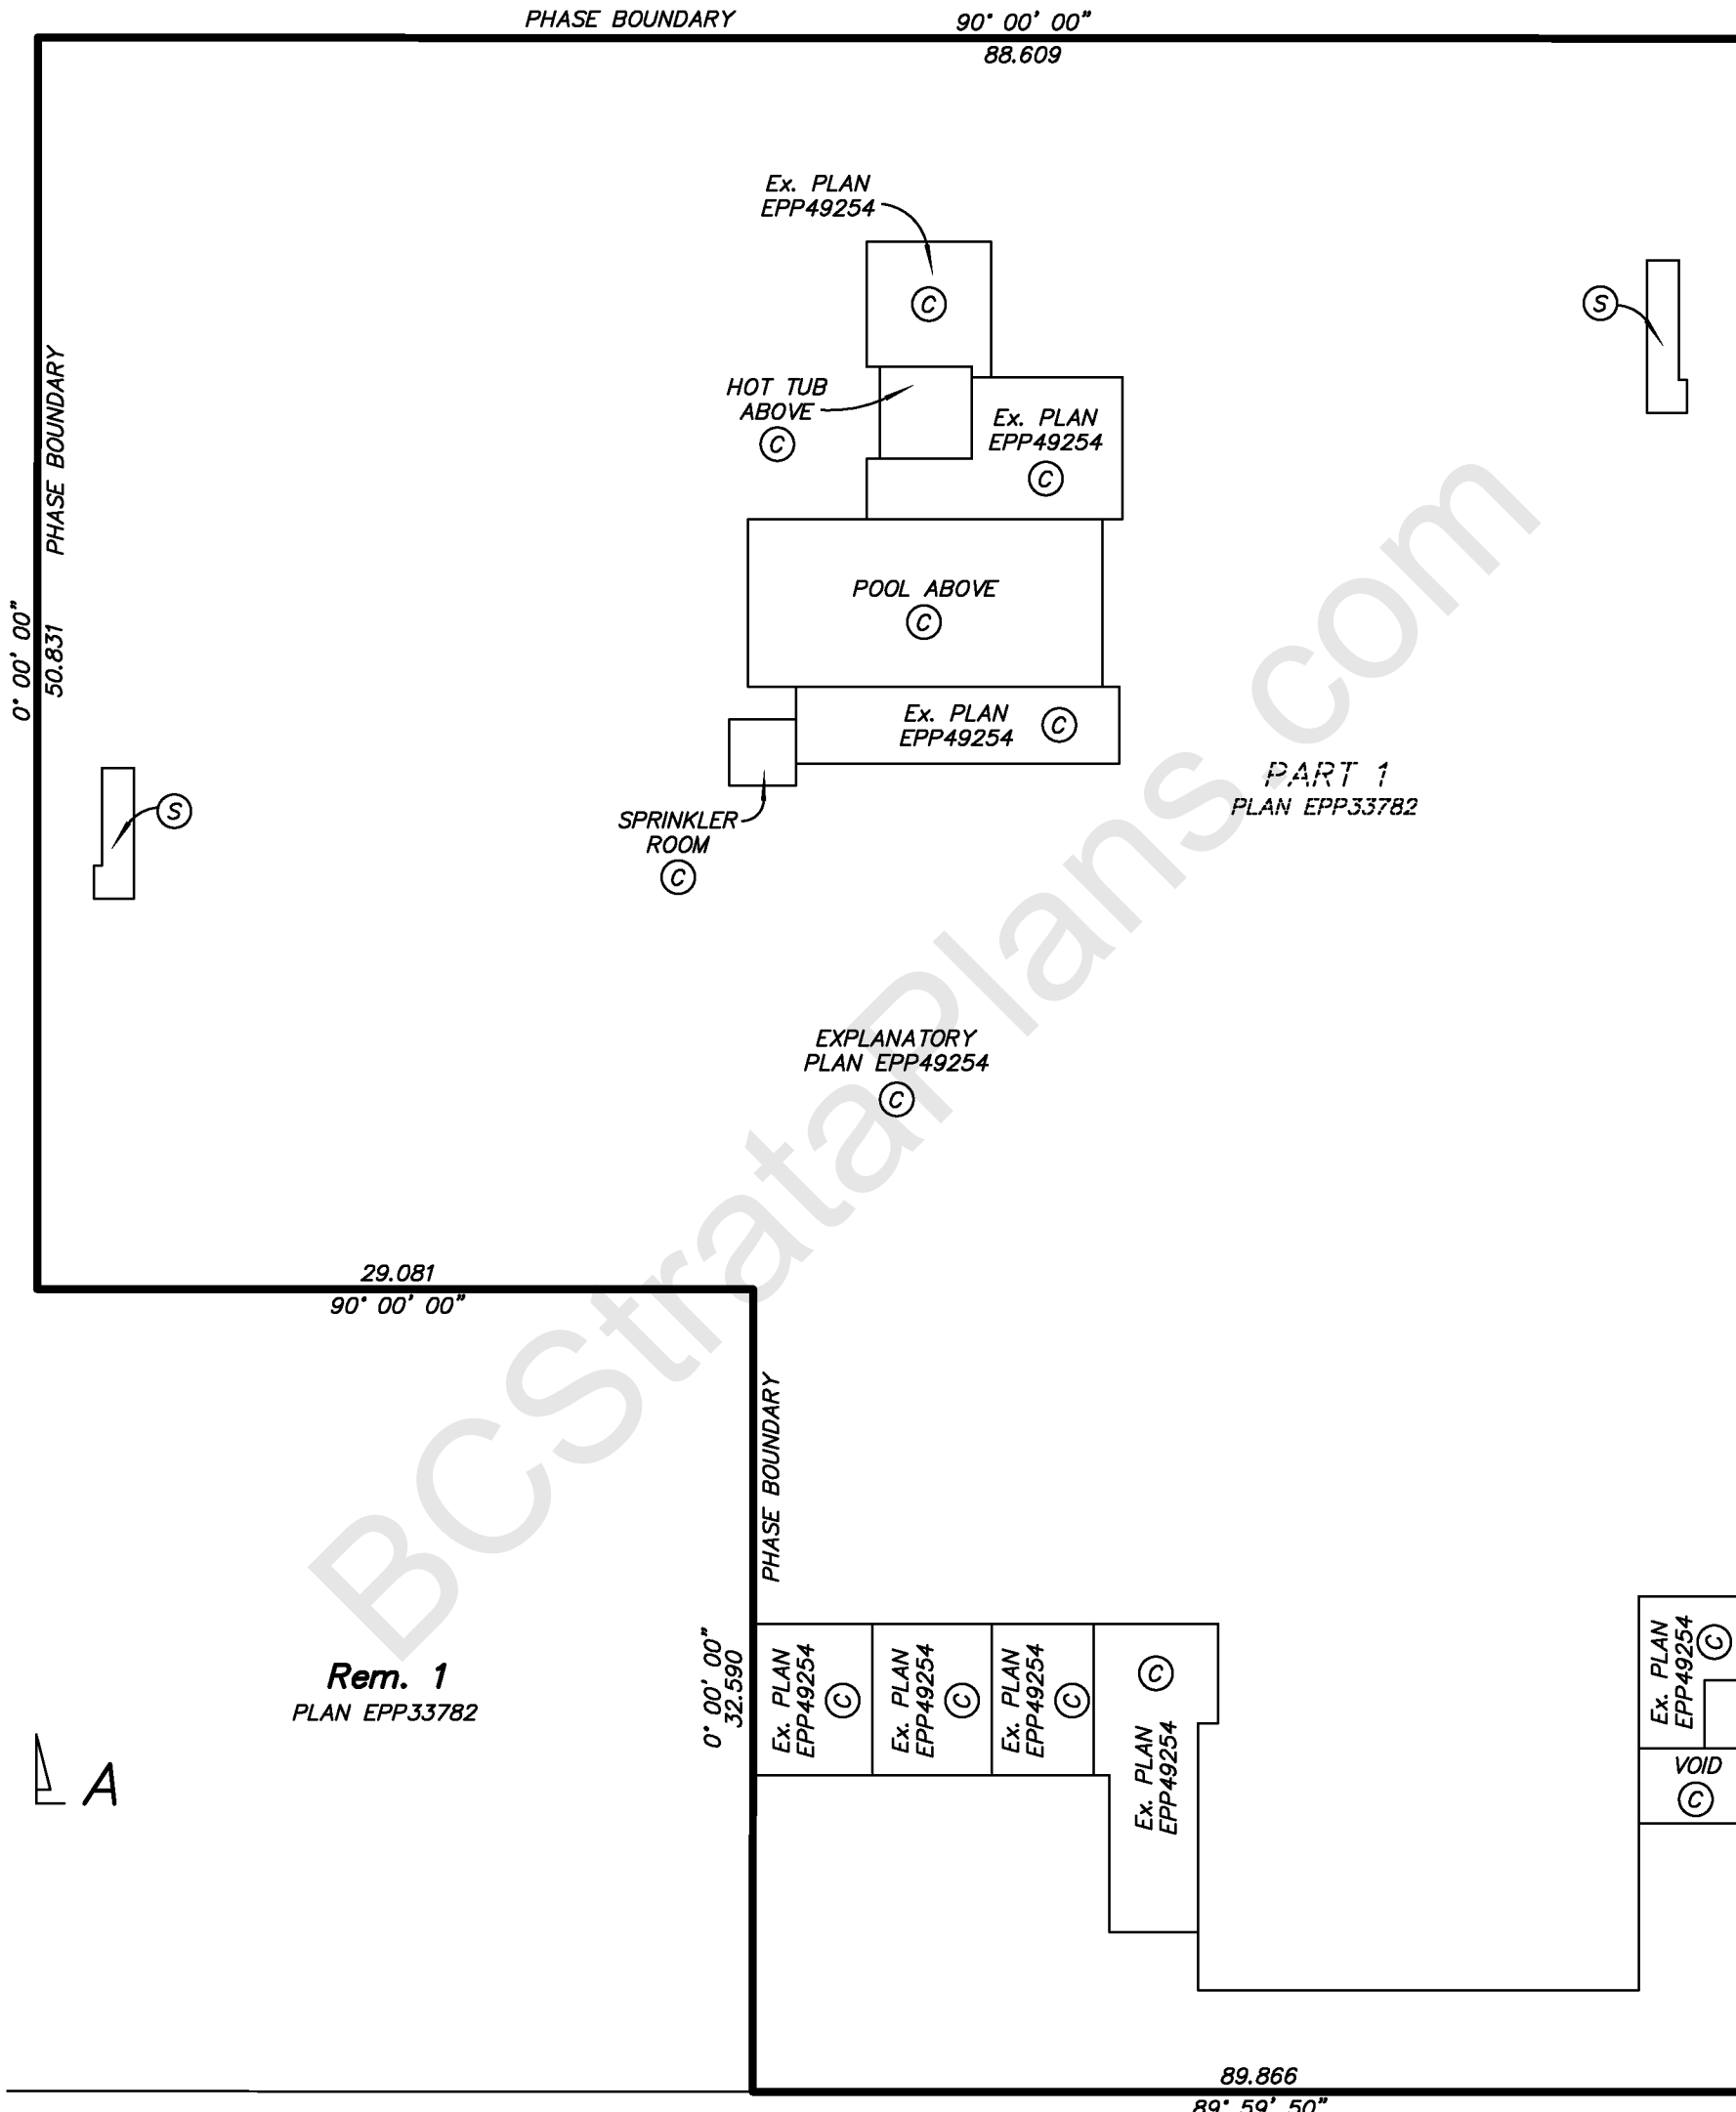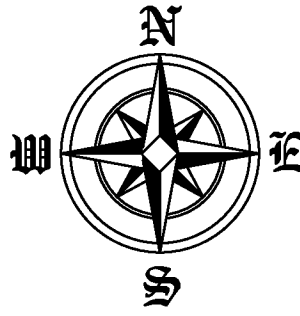

(SEE SHEET 5 FOR CONTINUATION)


ALEXANDRA ROAD



GARY SUNDVICK, BCLS
Date: MAY 21, 2015
File: 4019\Strata\Final
Dwg: 4019-FS-PH1-Rev.1


PARKING LEVEL

**STRATA PLAN EPS2669
PHASE ONE**

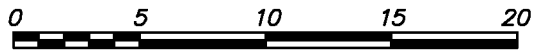


SCALE 1:300 DISTANCES ARE IN METRES

THE INTENDED PLOT SCALE OF THIS PLAN IS 280 mm IN WIDTH BY 432 mm IN HEIGHT (B SIZE) WHEN PLOTTED AT A SCALE OF 1:300.

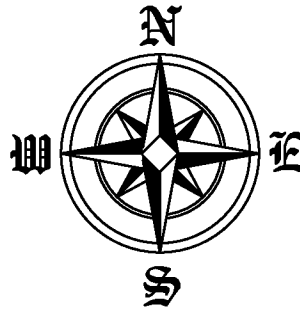

Rem. 1
PLAN EPP33782

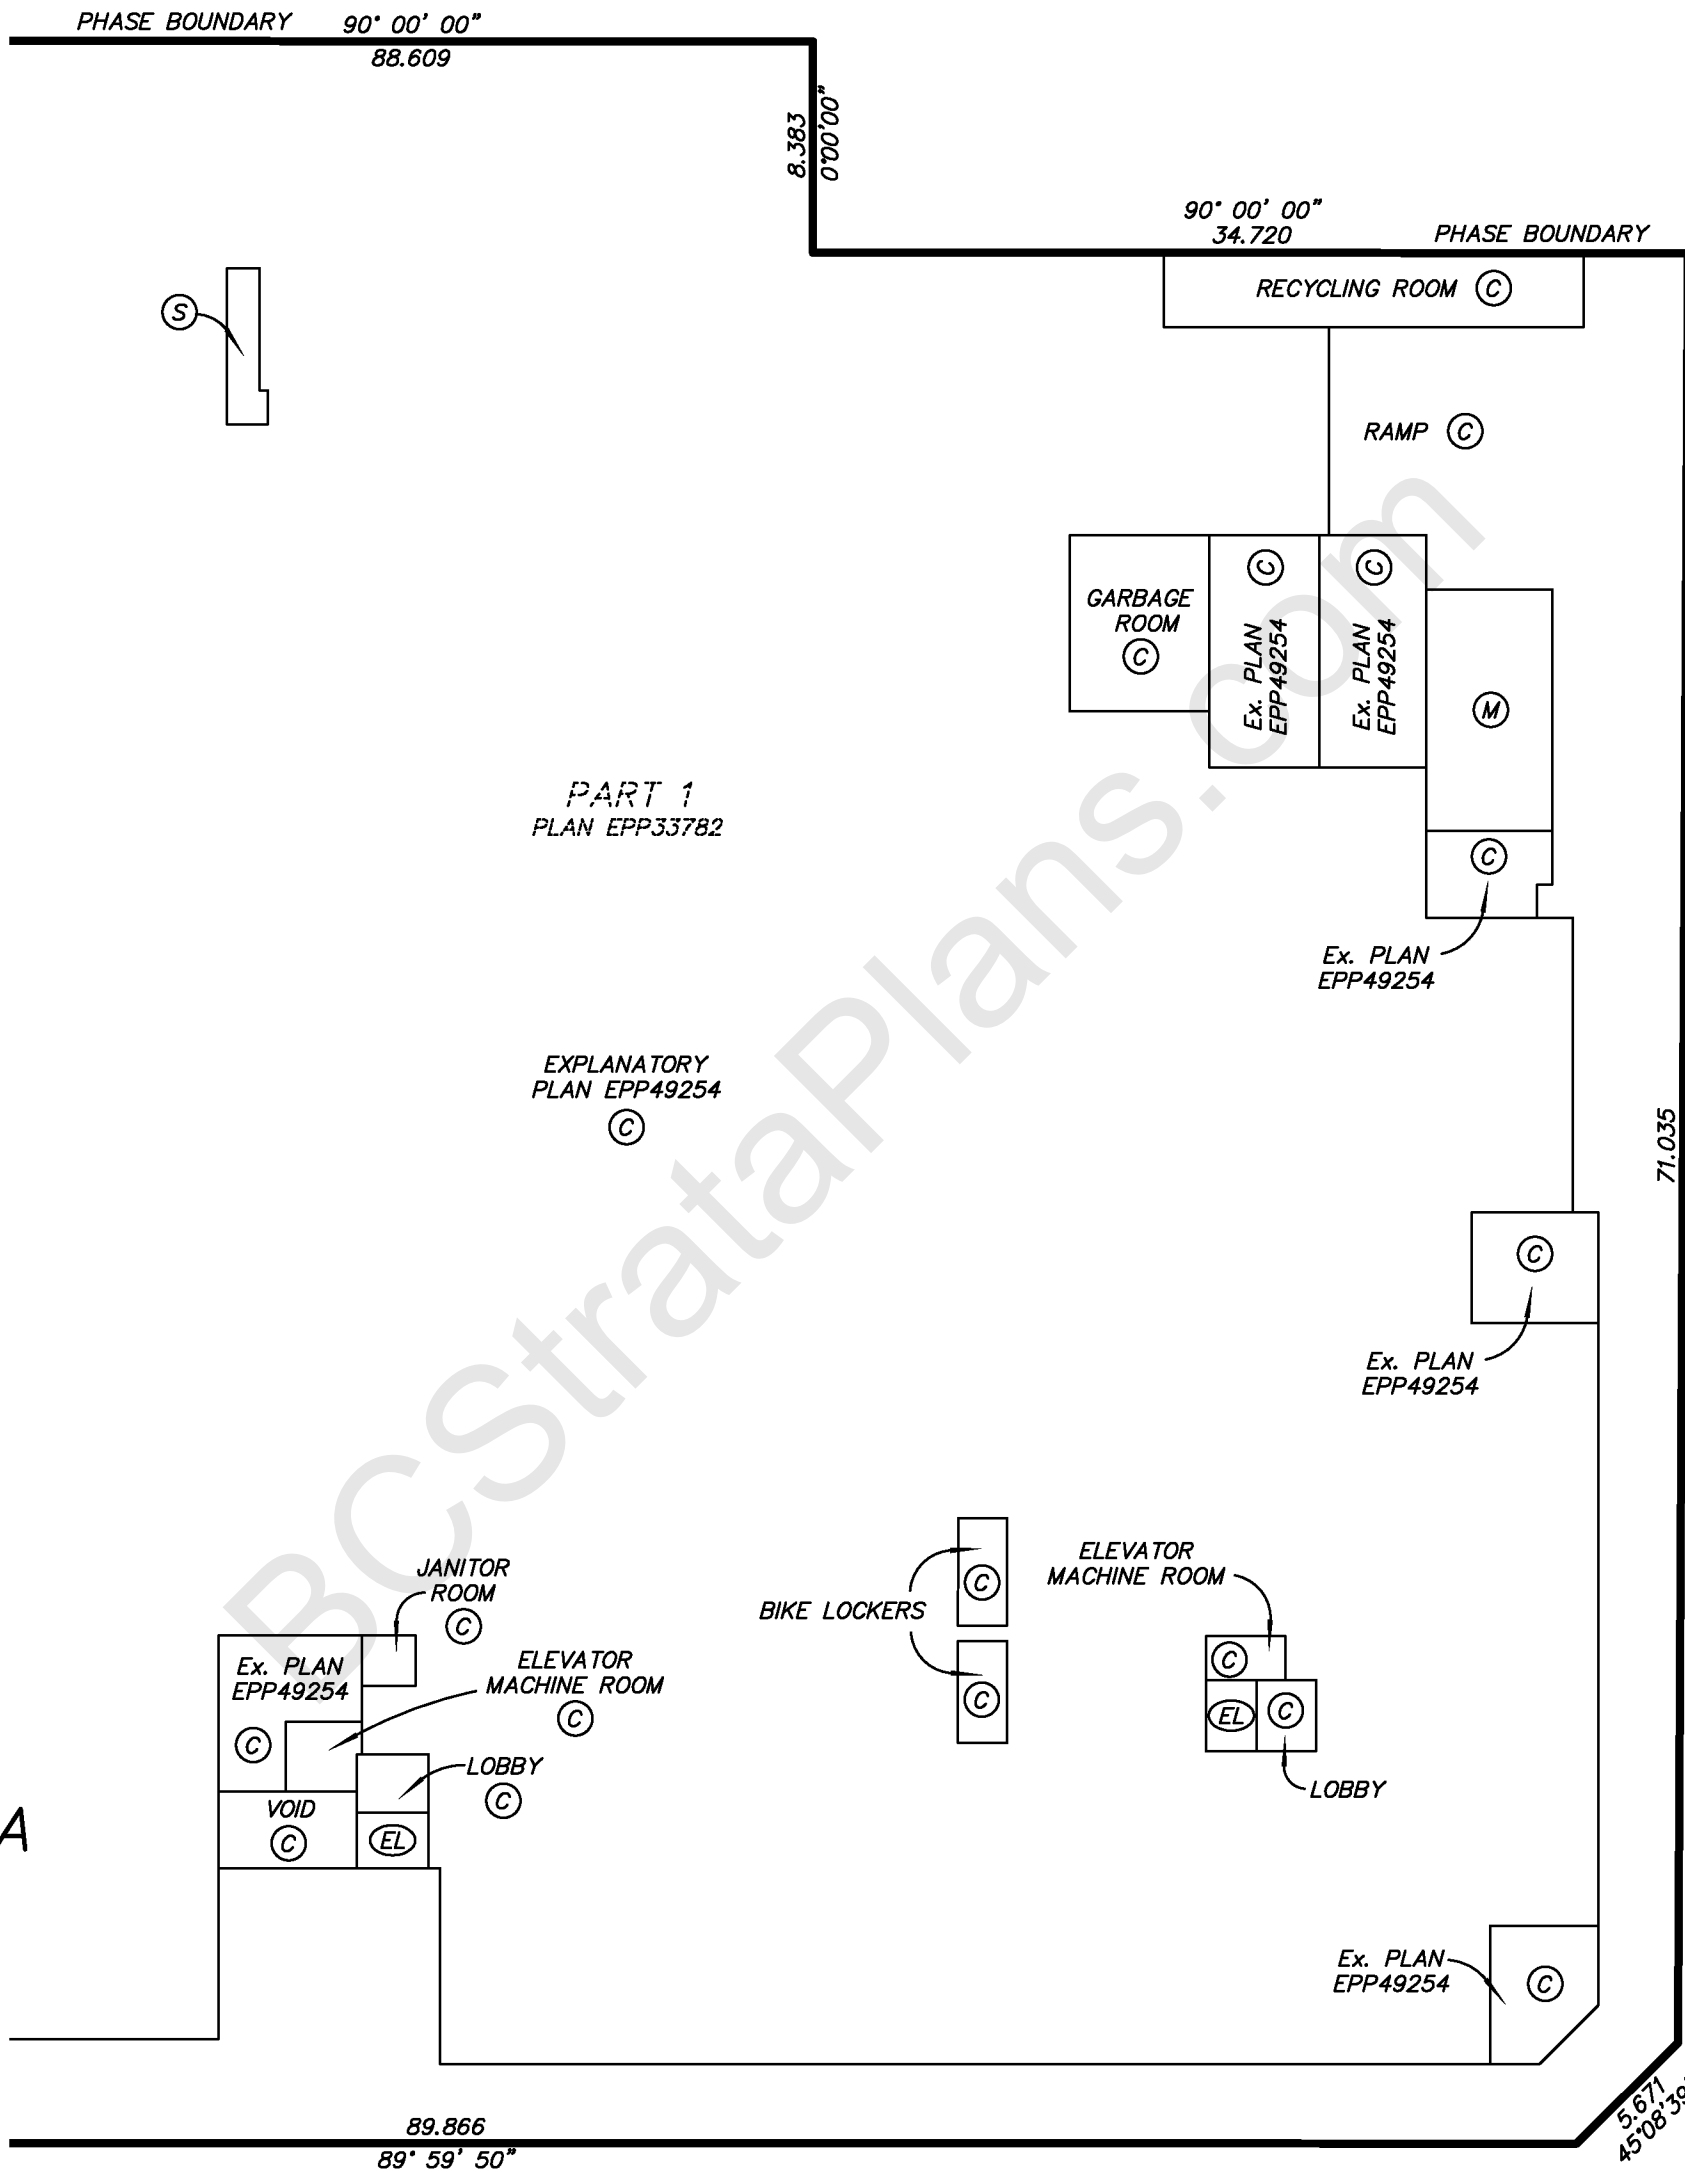

(SEE SHEET 4 FOR CONTINUATION)

PART 1
PLAN EPP33782

EXPLANATORY
PLAN EPP49254

MAY DRIVE


ALEXANDRA ROAD



GARY SUNDVICK, BCLS
Date: MAY 21, 2015
File: 4019\Strata\Final
Dwg: 4019-FS-PH1-Rev.1



AMENITY BUILDING LEVEL 1

STRATA PLAN EPS2669 PHASE ONE

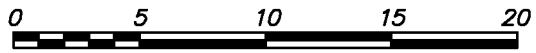

SCALE 1:300 DISTANCES ARE IN METRES

THE INTENDED PLOT SCALE OF THIS PLAN IS 280 mm IN WIDTH BY 432 mm IN HEIGHT (B SIZE) WHEN PLOTTED AT A SCALE OF 1:300.

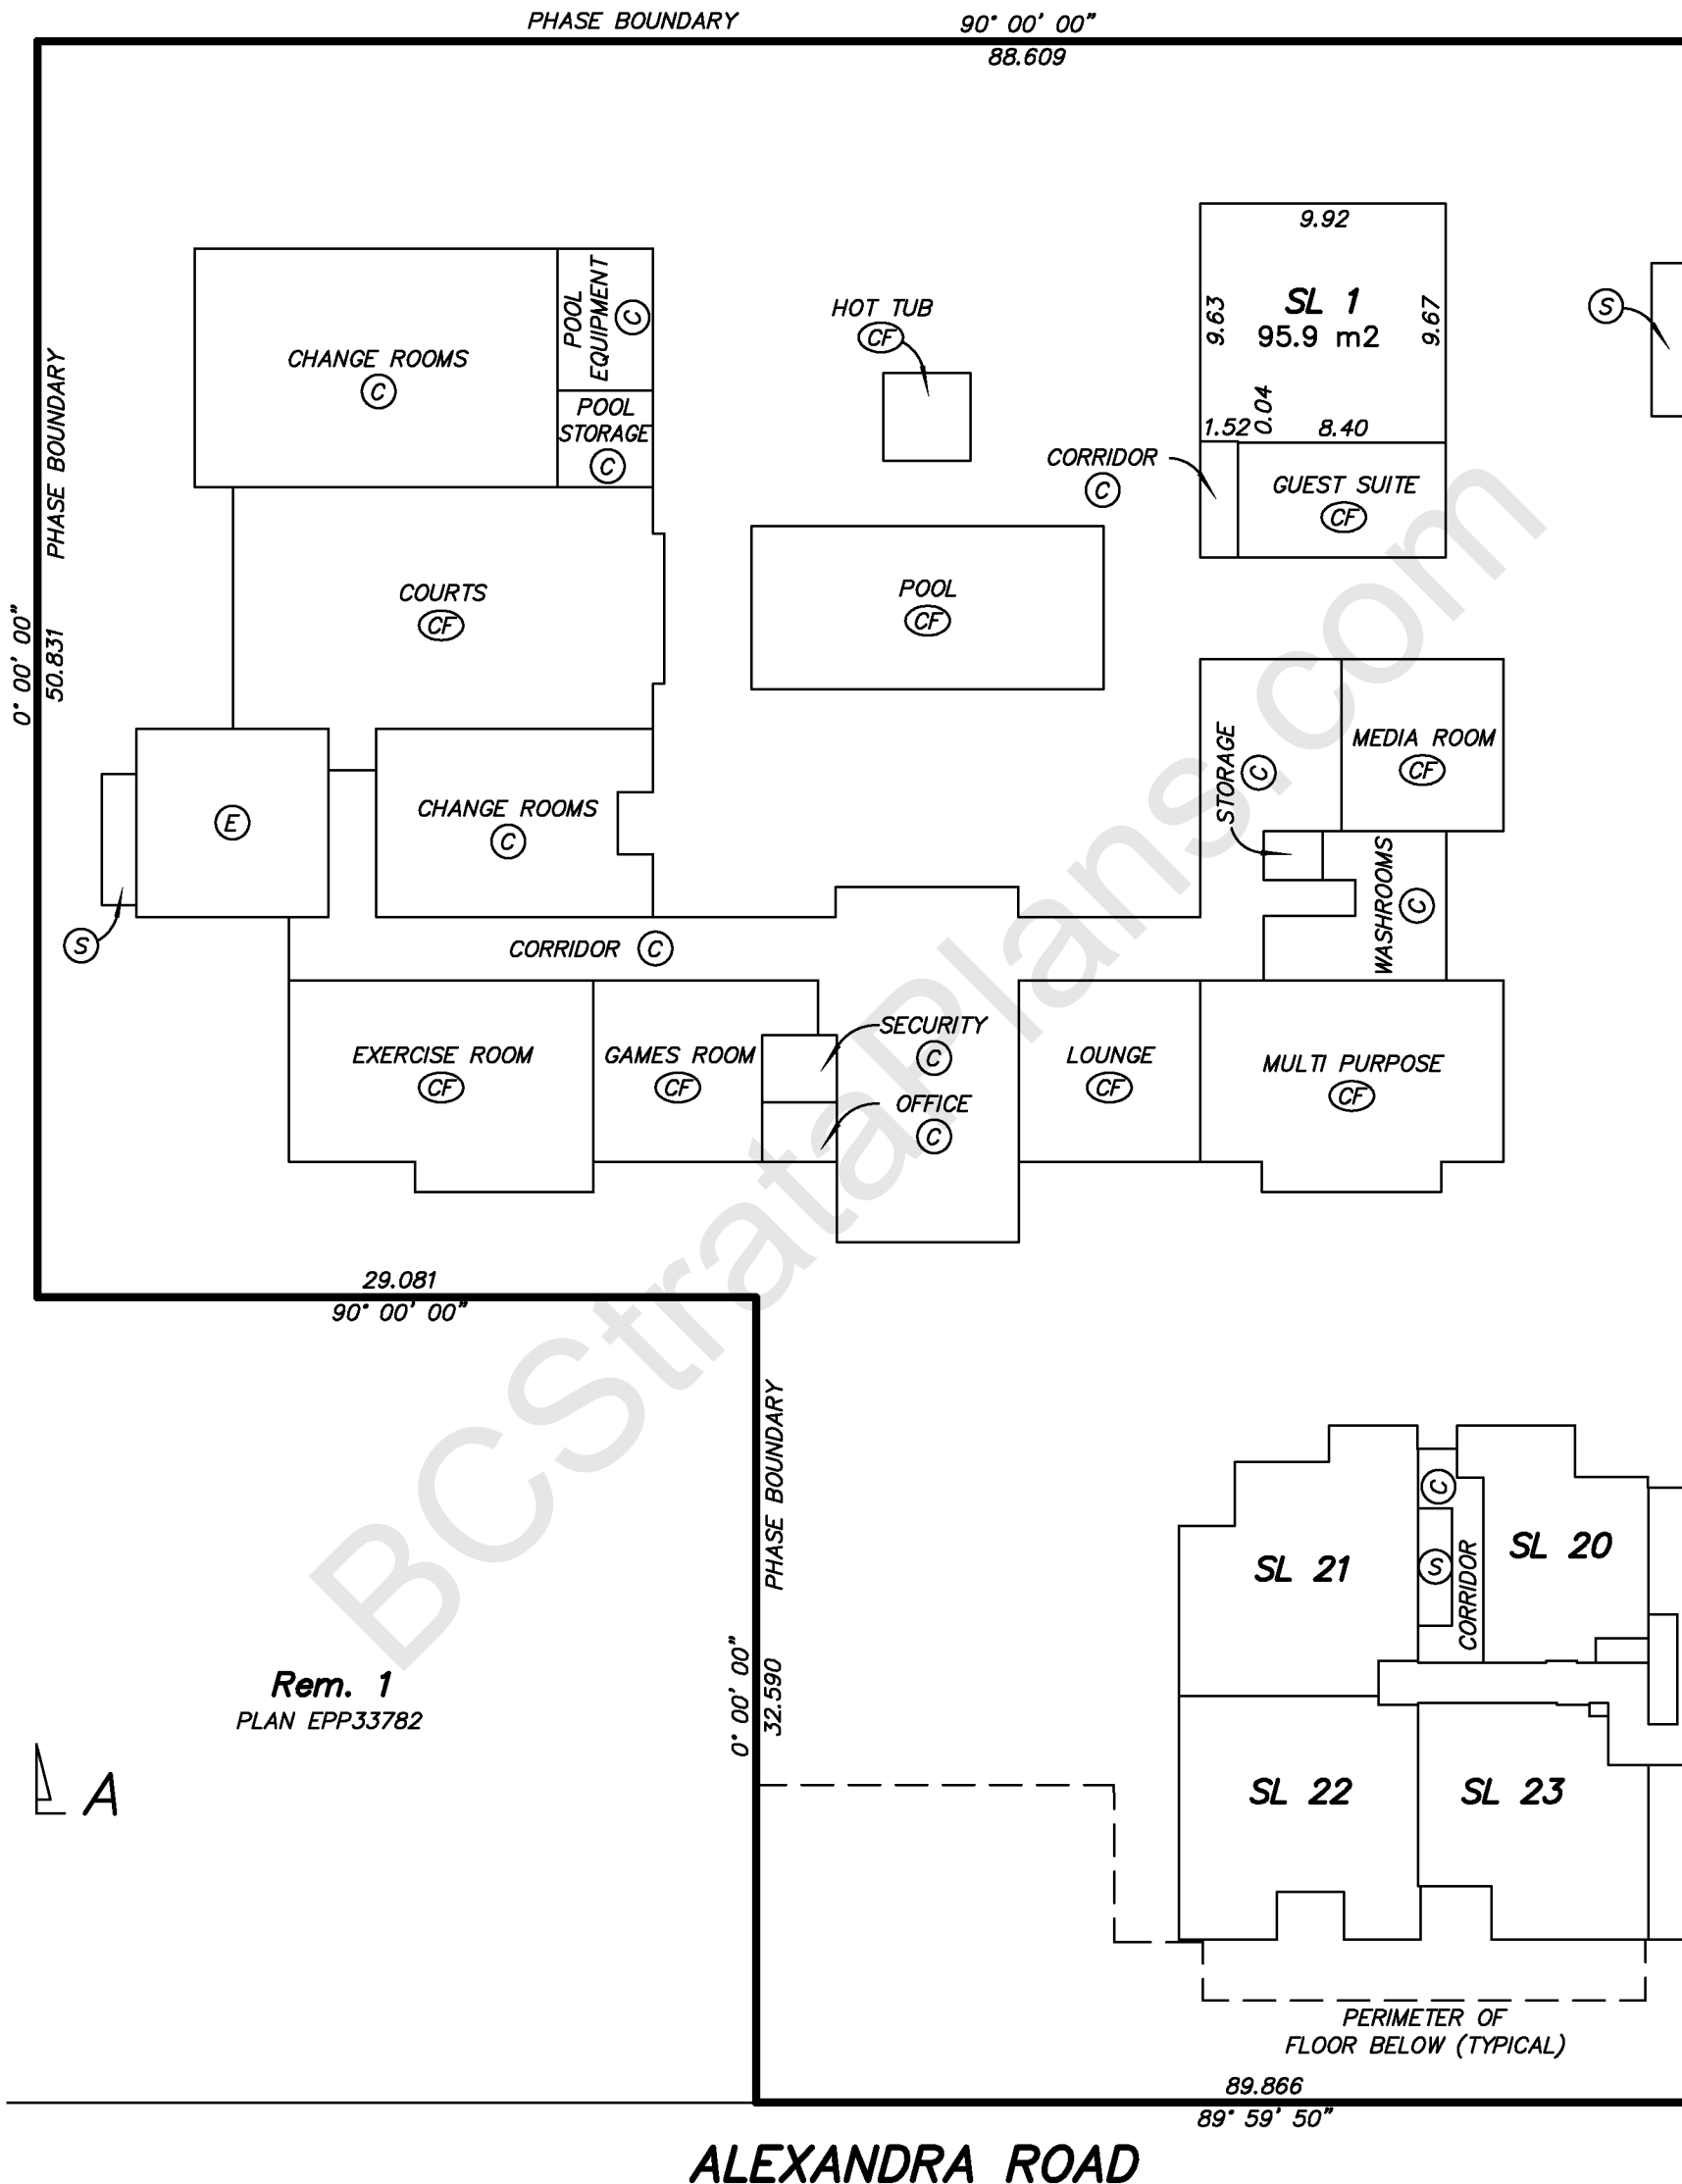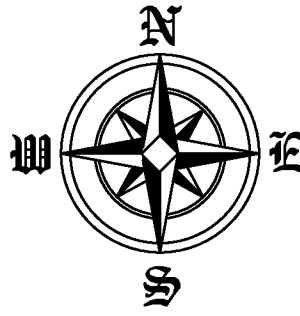

**BUTLER
SUNDVICK**

GARY SUNDVICK, BCLS
Date: MAY 21, 2015
File: 4019\Strata\Final
Dwg: 4019-FS-PH1-Rev.1


**BUILDING 1
LEVEL 1**

**STRATA PLAN EPS2669
PHASE ONE**





SCALE 1:200 DISTANCES ARE IN METRES


THE INTENDED PLOT SCALE OF THIS PLAN IS 280 mm IN WIDTH BY 432 mm IN HEIGHT (B SIZE) WHEN PLOTTED AT A SCALE OF 1:200.

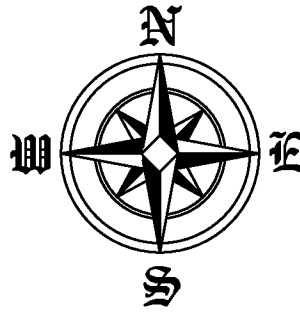

(SEE SHEET 6 FOR CONTINUATION)

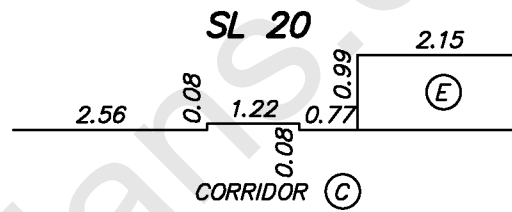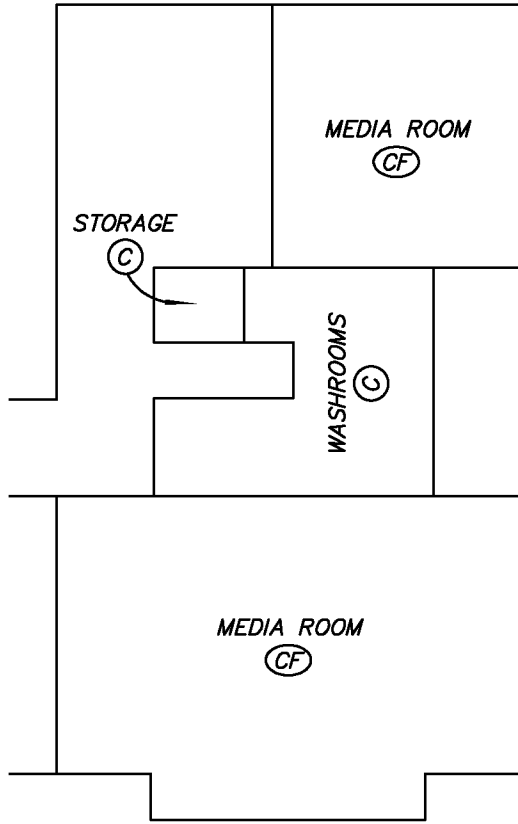

DETAIL
NOT TO SCALE

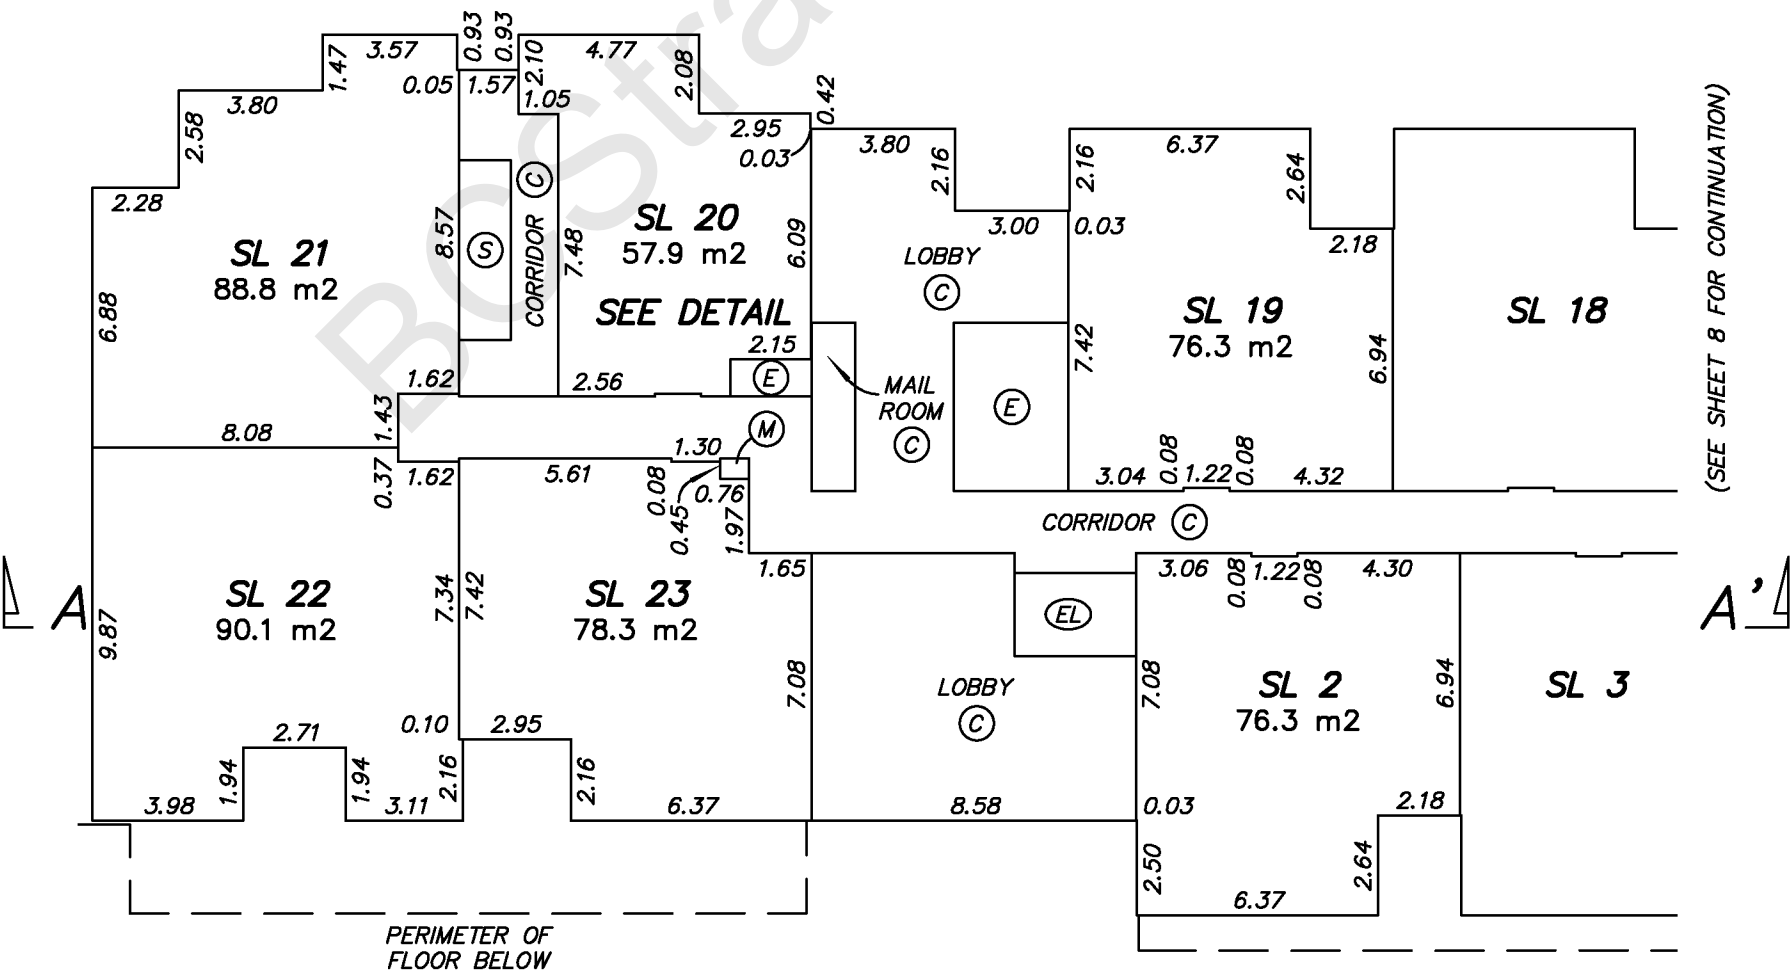

(SEE SHEET 8 FOR CONTINUATION)

PERIMETER OF FLOOR BELOW

89.866
89° 59' 50"

ALEXANDRA ROAD

**BUTLER
SUNDVICK**

GARY SUNDVICK, BCLS
Date: MAY 21, 2015
File: 4019\Strata\Final
Dwg: 4019-FS-PH1-Rev.1



**BUILDING 1
LEVEL 1**

**STRATA PLAN EPS2669
PHASE ONE**




SCALE 1:200 DISTANCES ARE IN METRES

THE INTENDED PLOT SCALE OF THIS PLAN IS 280 mm IN WIDTH BY 432 mm IN HEIGHT (B SIZE) WHEN PLOTTED AT A SCALE OF 1:200.

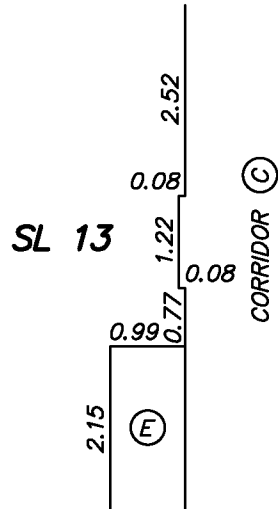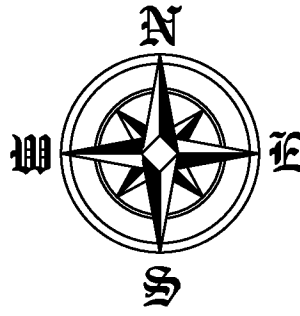

DETAIL
NOT TO SCALE

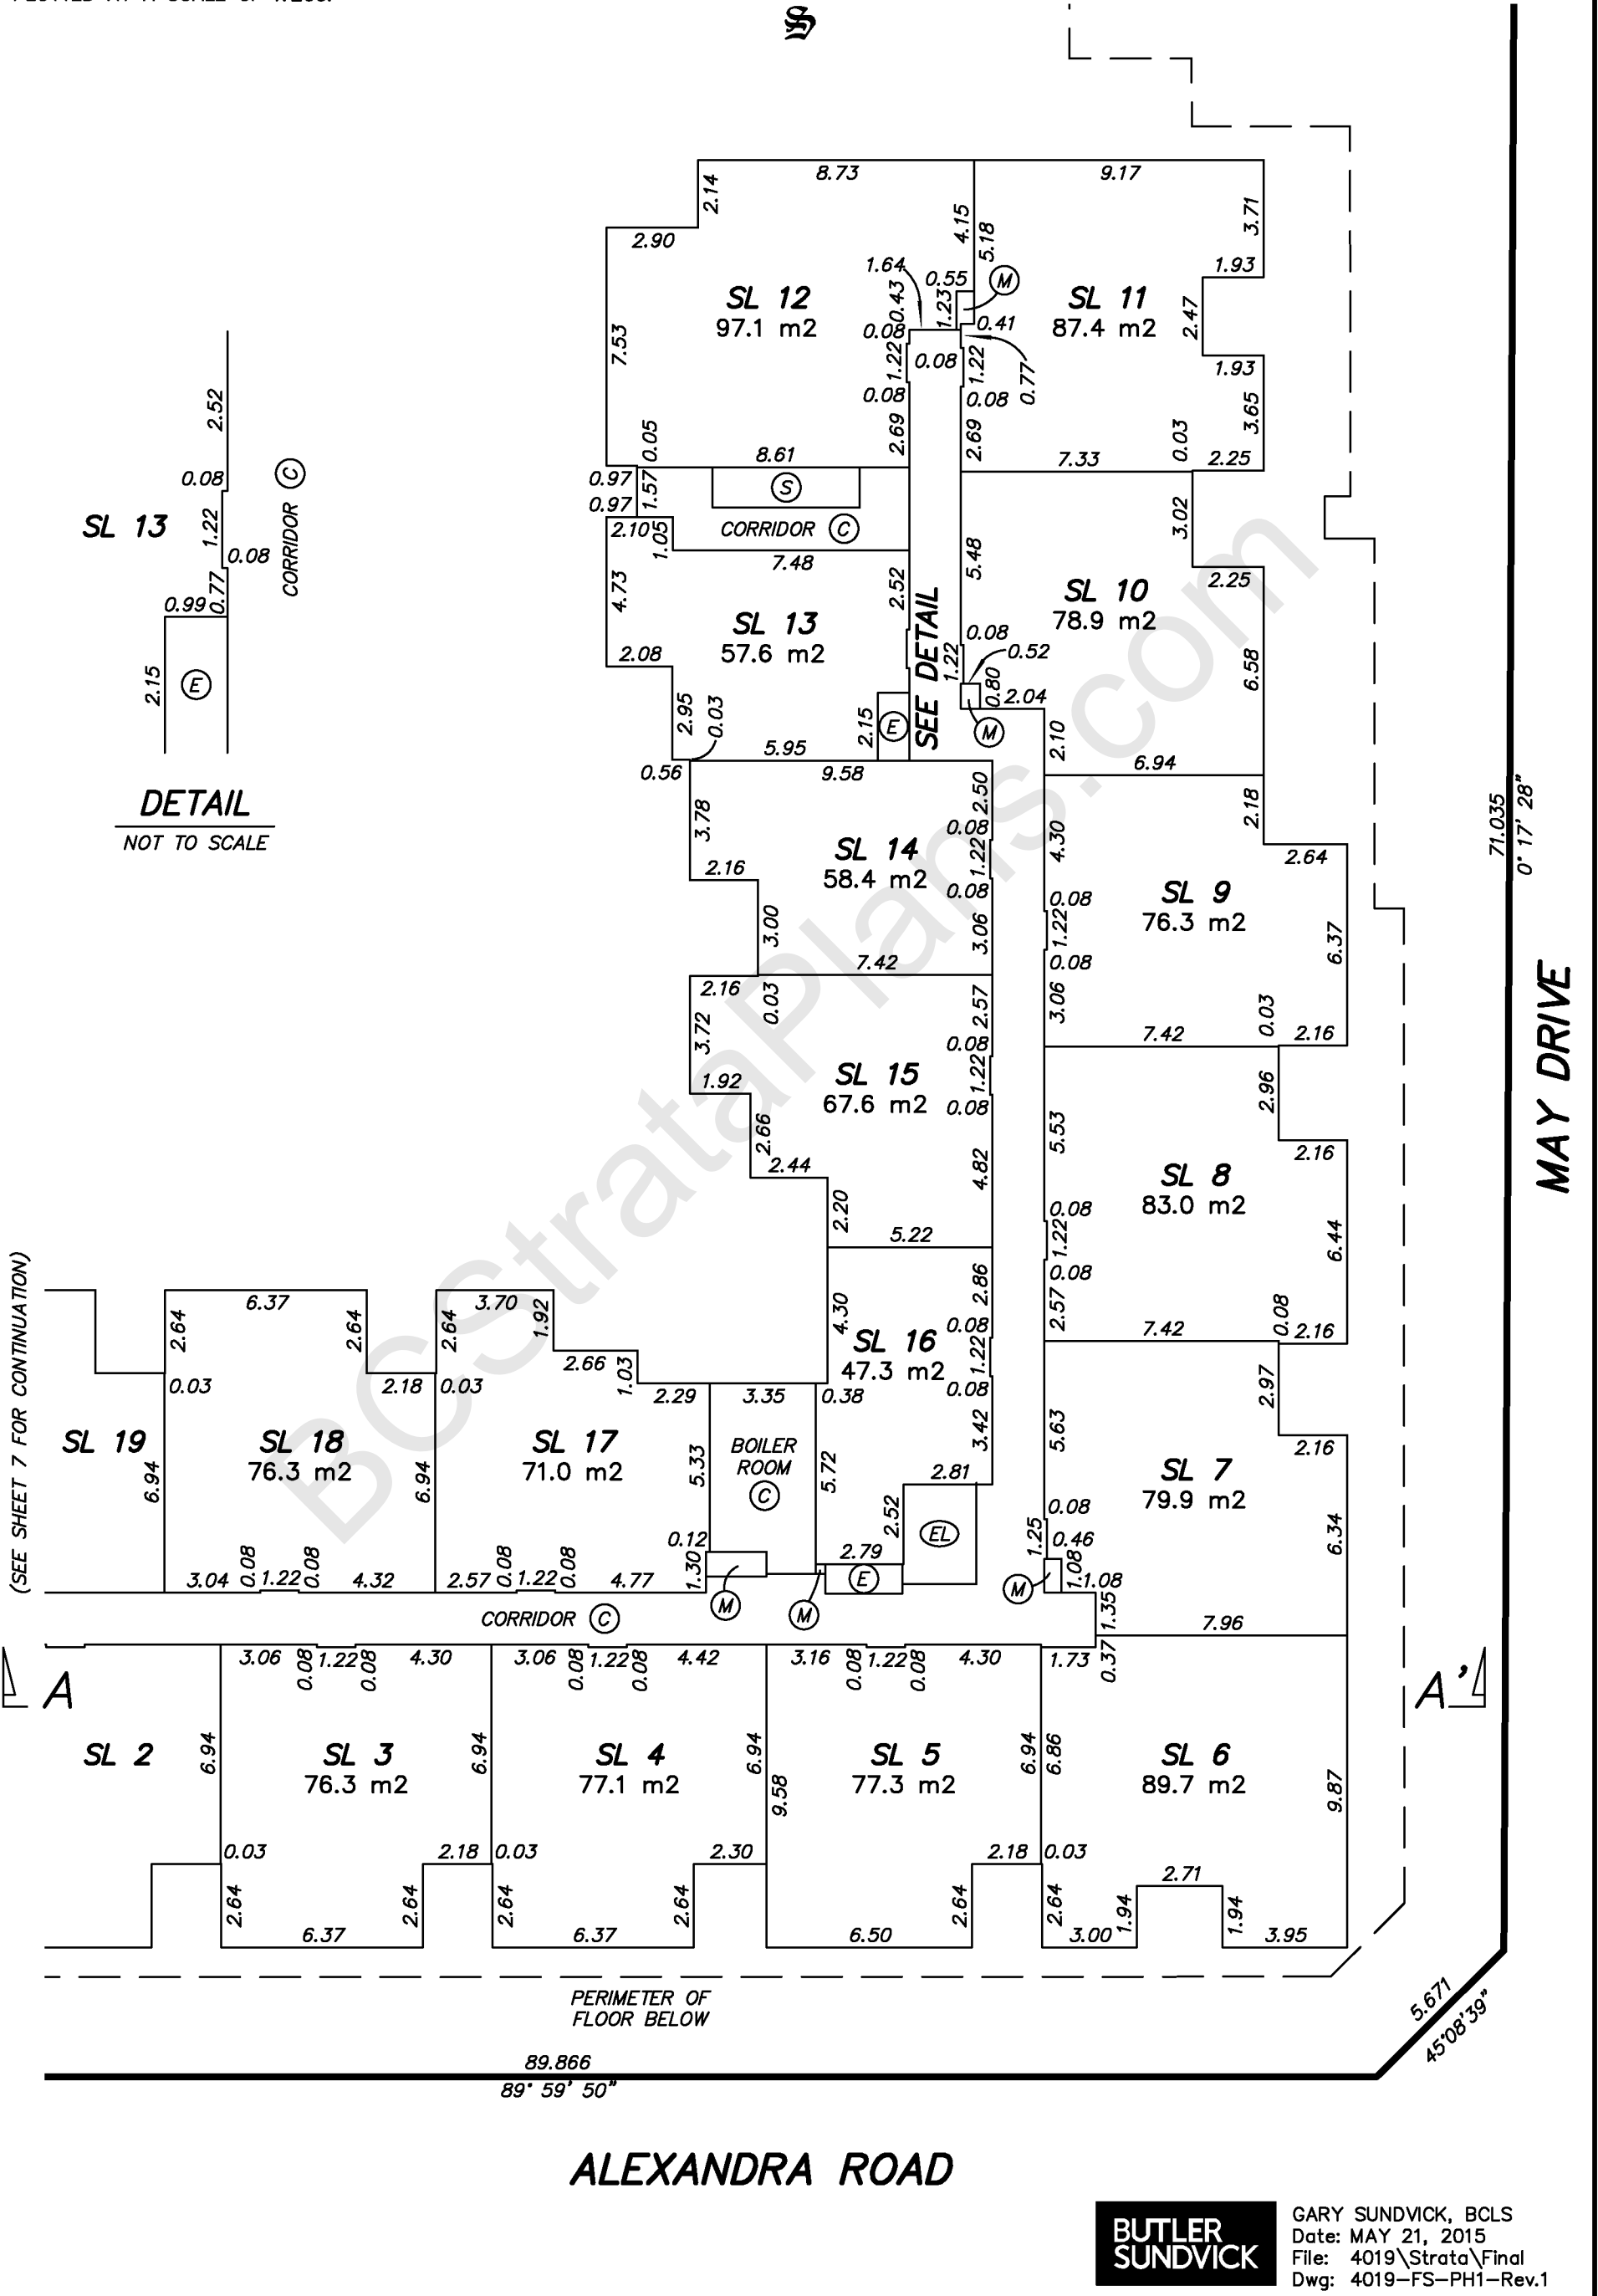

71.035
0° 17' 28"

MAY DRIVE

ALEXANDRA ROAD



GARY SUNDVICK, BCLS
Date: MAY 21, 2015
File: 4019\Strata\Final
Dwg: 4019-FS-PH1-Rev.1




BUILDING 1 LEVEL 2

STRATA PLAN EPS2669 PHASE ONE




SCALE 1:200 DISTANCES ARE IN METRES

THE INTENDED PLOT SCALE OF THIS PLAN IS 280 mm IN WIDTH BY 432 mm IN HEIGHT (B SIZE) WHEN PLOTTED AT A SCALE OF 1:200.

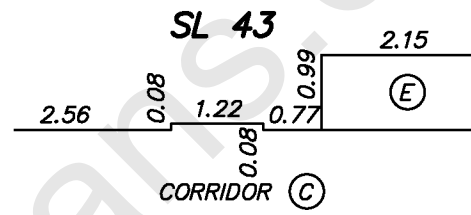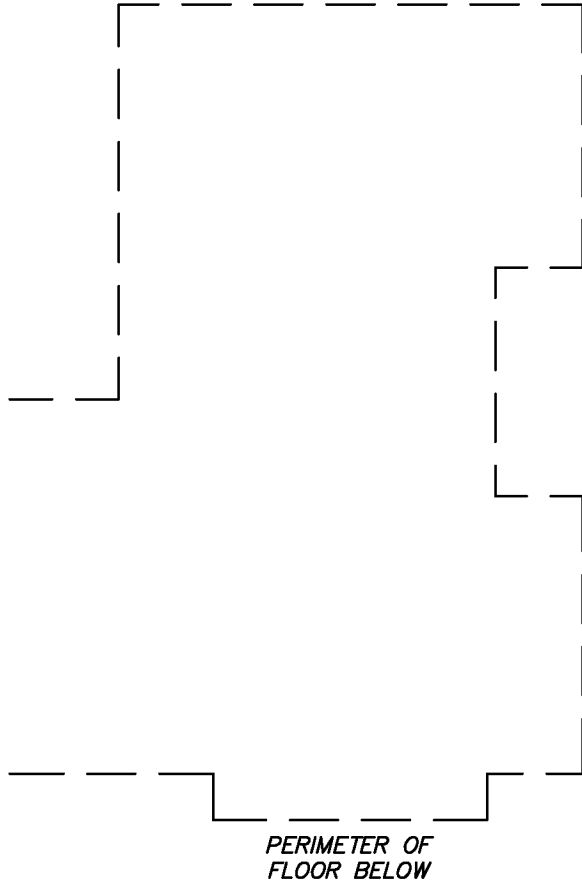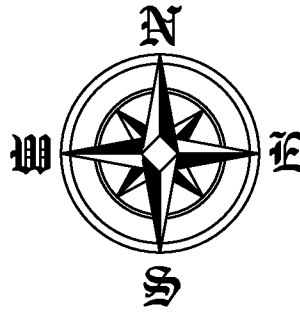

DETAIL
NOT TO SCALE

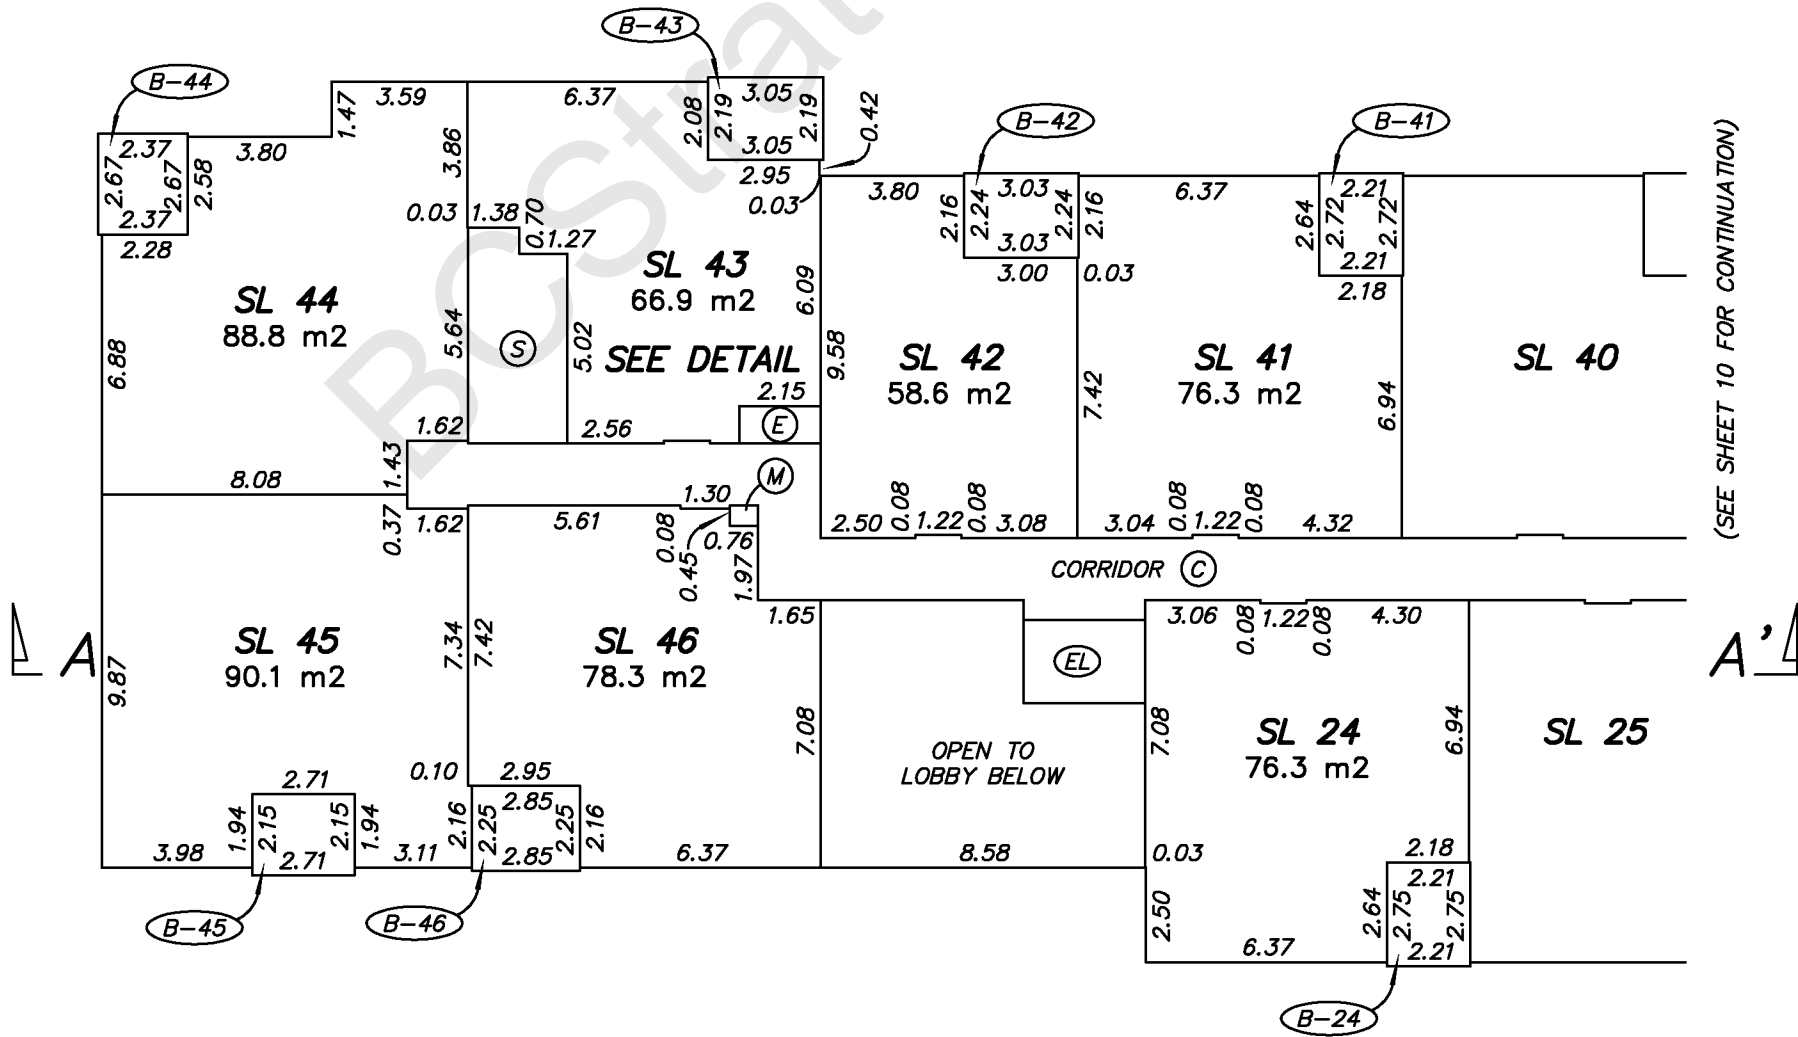

GARY SUNDVICK, BCLS
Date: MAY 21, 2015
File: 4019\Strata\Final
Dwg: 4019-FS-PH1-Rev.1




**BUILDING 1
LEVEL 2**

**STRATA PLAN EPS2669
PHASE ONE**



SCALE 1:200 DISTANCES ARE IN METRES

THE INTENDED PLOT SCALE OF THIS PLAN IS 280 mm IN WIDTH BY 432 mm IN HEIGHT (B SIZE) WHEN PLOTTED AT A SCALE OF 1:200.

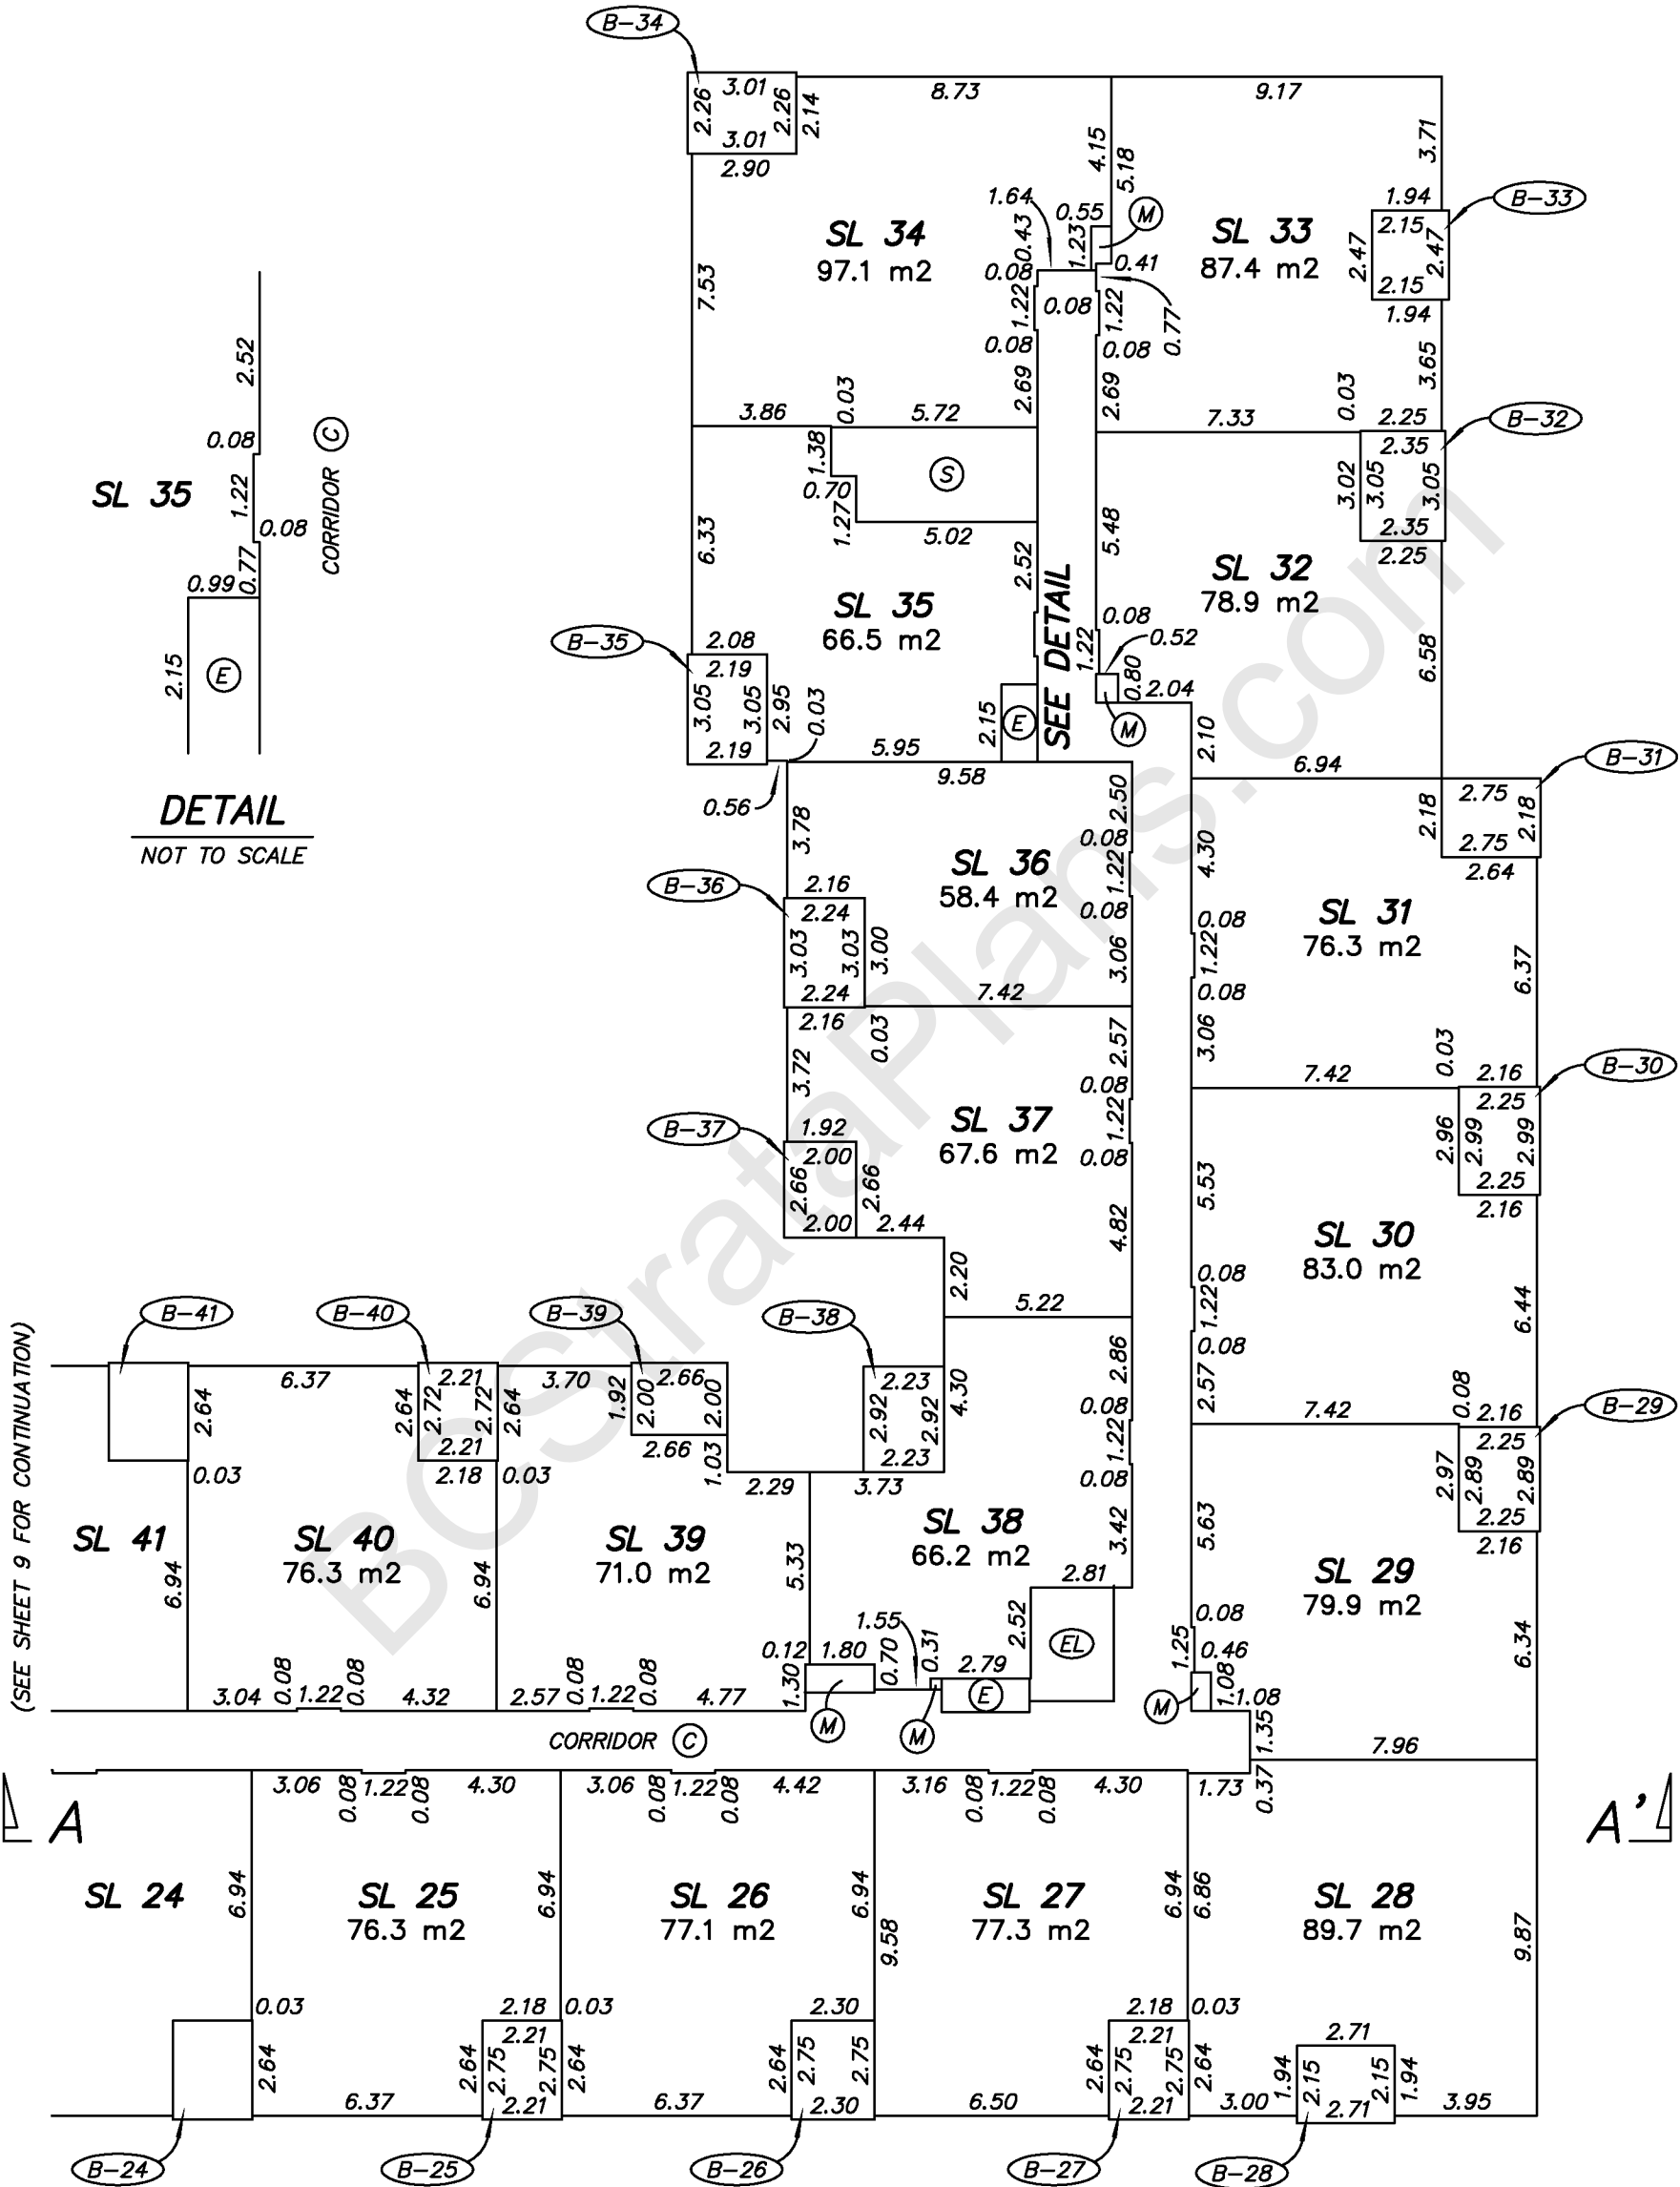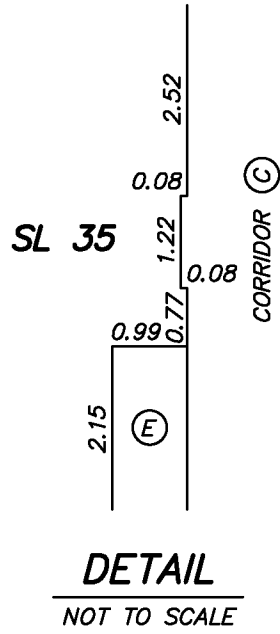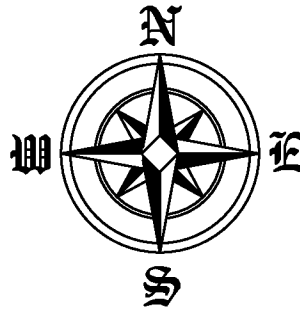

GARY SUNDVICK, BCLS
Date: MAY 21, 2015
File: 4019\Strata\Final
Dwg: 4019-FS-PH1-Rev.1



**BUILDING 1
LEVEL 3**

**STRATA PLAN EPS2669
PHASE ONE**




SCALE 1:200 DISTANCES ARE IN METRES

THE INTENDED PLOT SCALE OF THIS PLAN IS 280 mm IN WIDTH BY 432 mm IN HEIGHT (B SIZE) WHEN PLOTTED AT A SCALE OF 1:200.

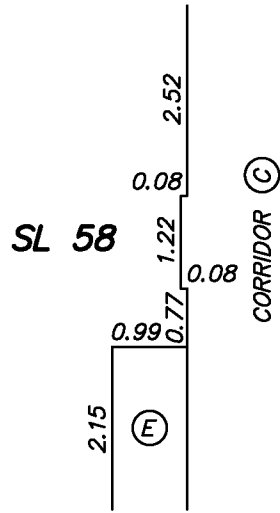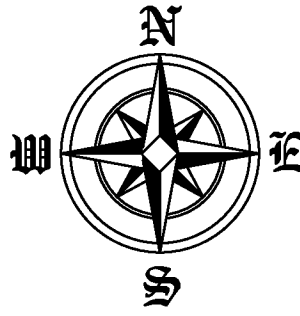

DETAIL
NOT TO SCALE

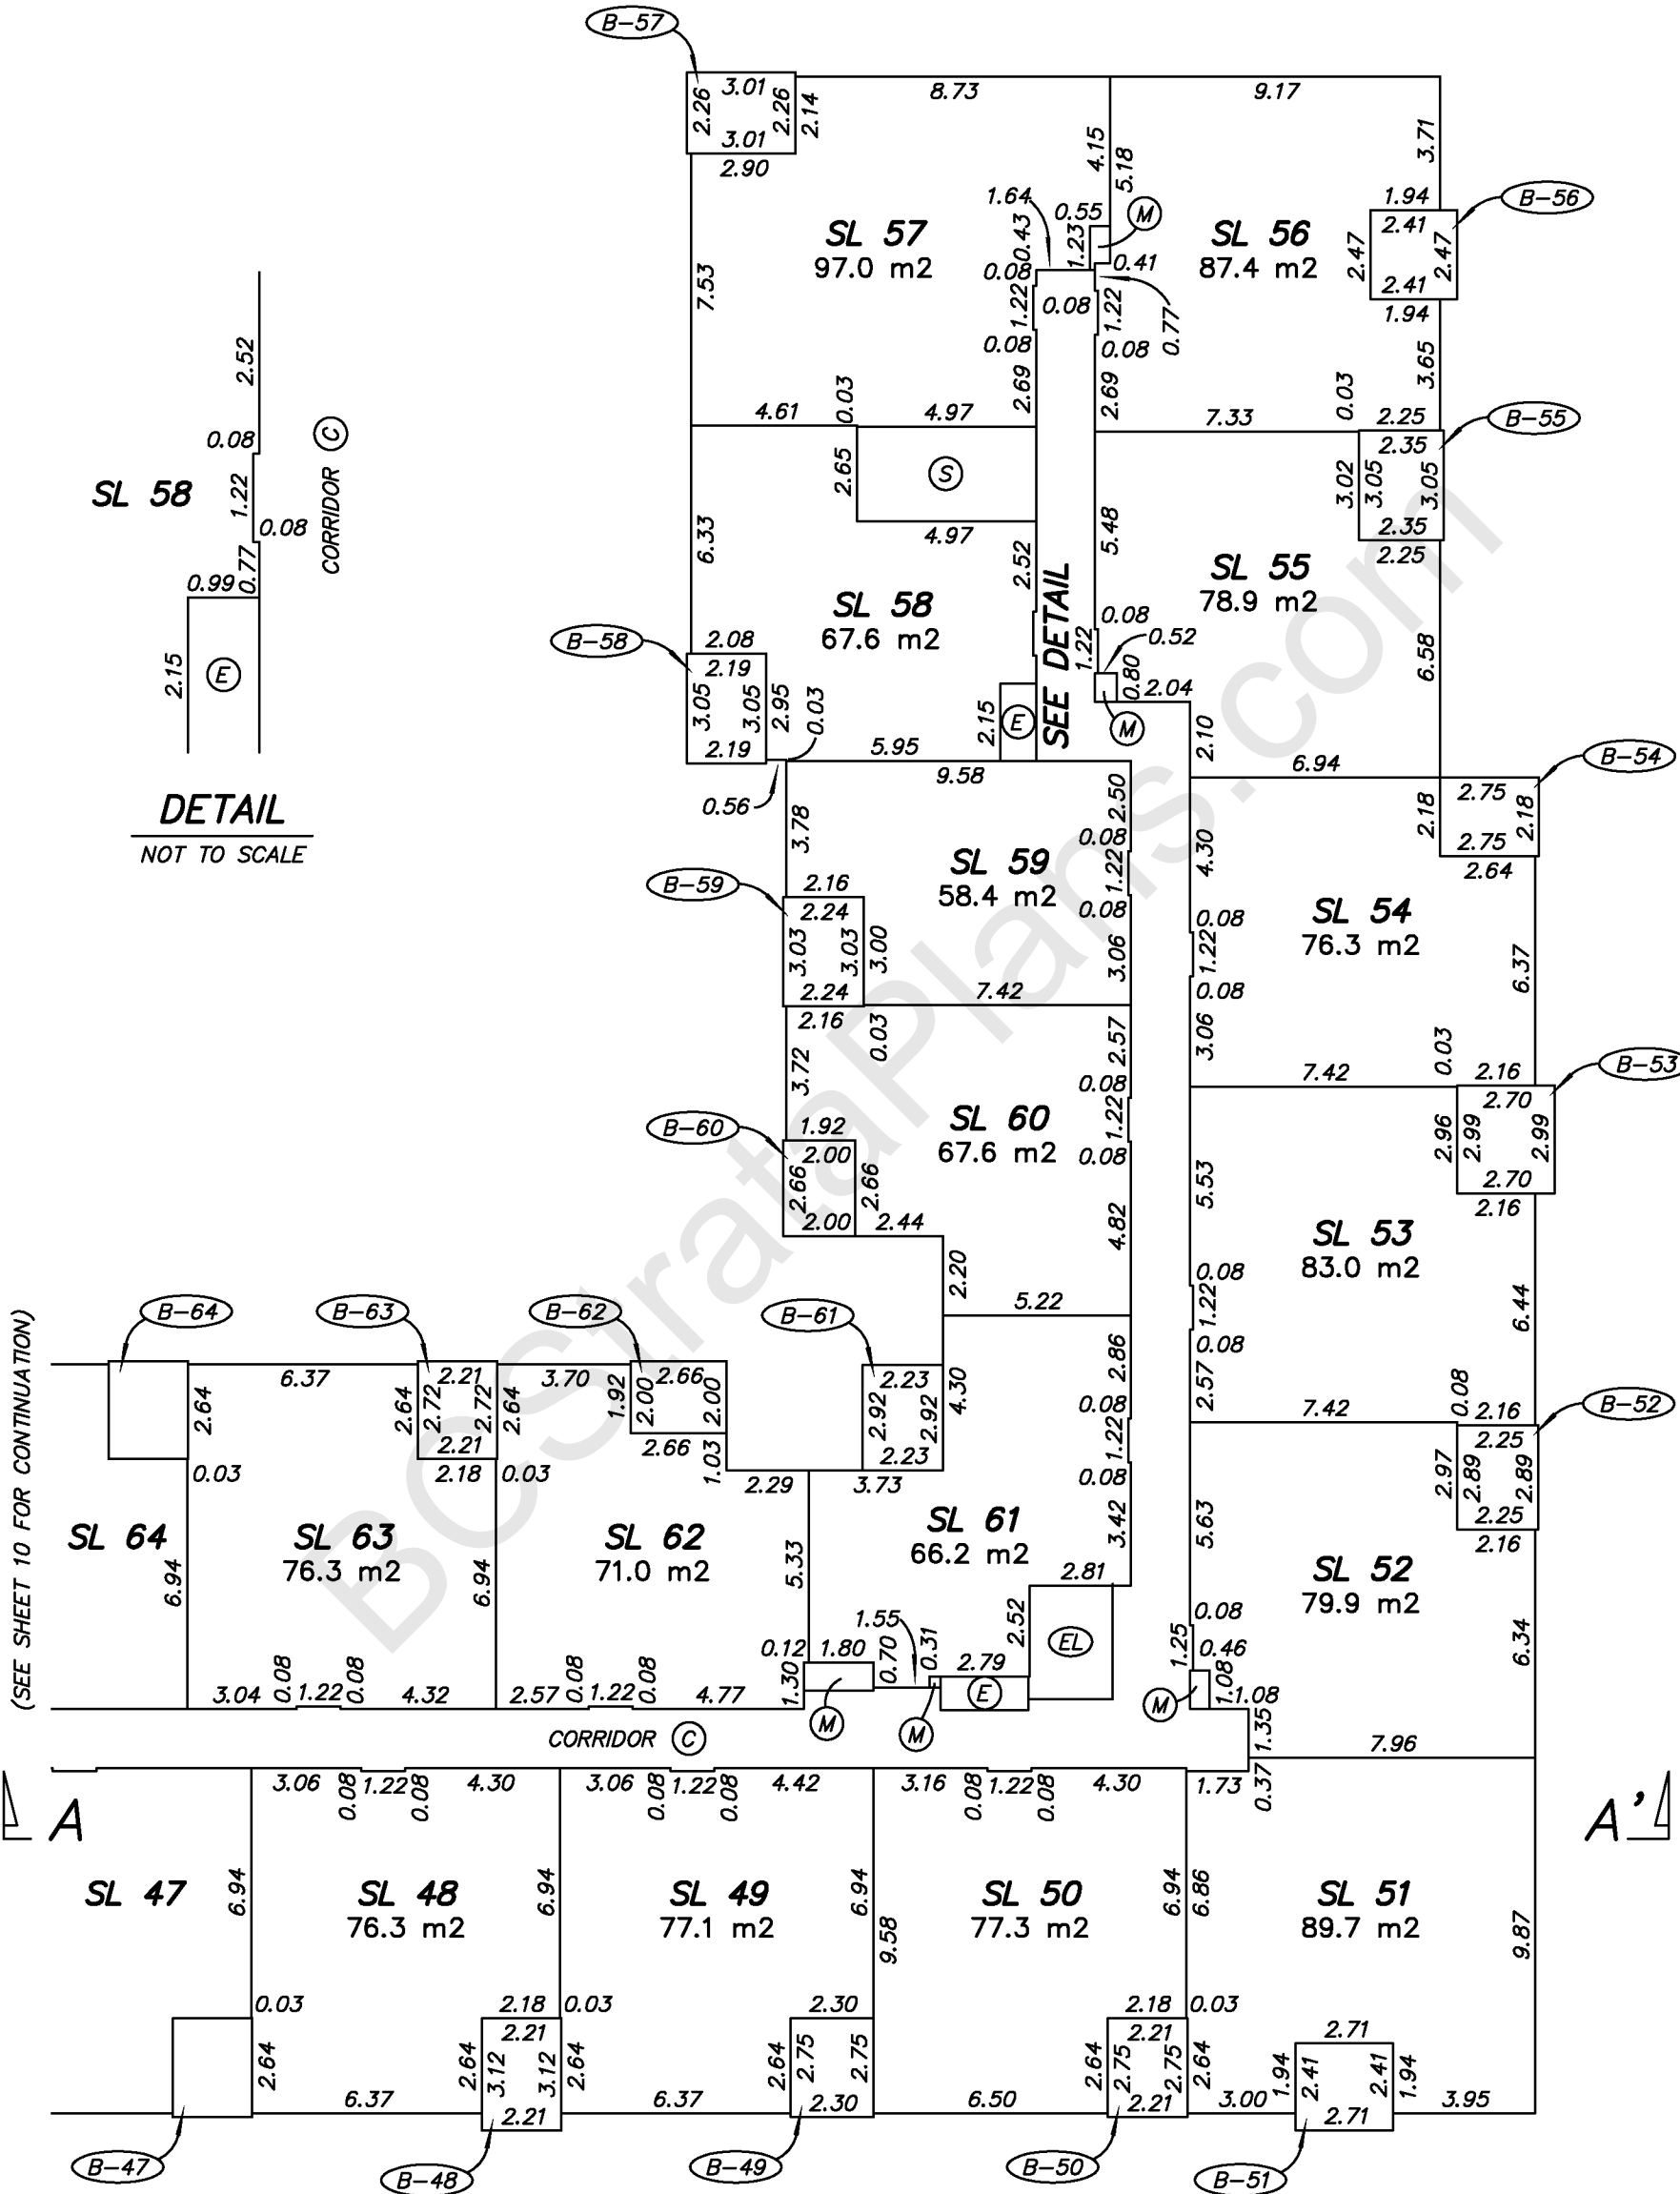

**BUTLER
SUNDVICK**

GARY SUNDVICK, BCLS
Date: MAY 21, 2015
File: 4019\Strata\Final
Dwg: 4019-FS-PH1-Rev.1



**BUILDING 1
LEVEL 4**

**STRATA PLAN EPS2669
PHASE ONE**




SCALE 1:200 DISTANCES ARE IN METRES

THE INTENDED PLOT SCALE OF THIS PLAN IS 280 mm IN WIDTH BY 432 mm IN HEIGHT (B SIZE) WHEN PLOTTED AT A SCALE OF 1:200.

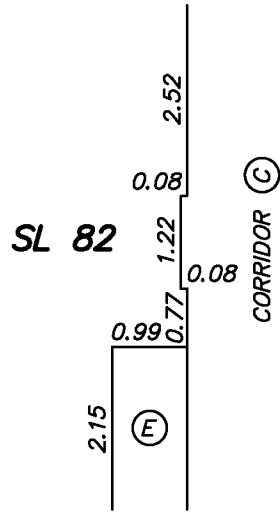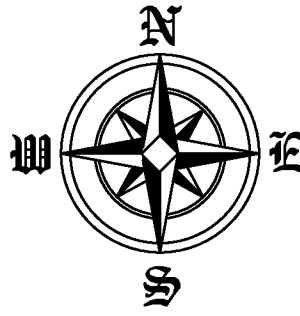

DETAIL
NOT TO SCALE

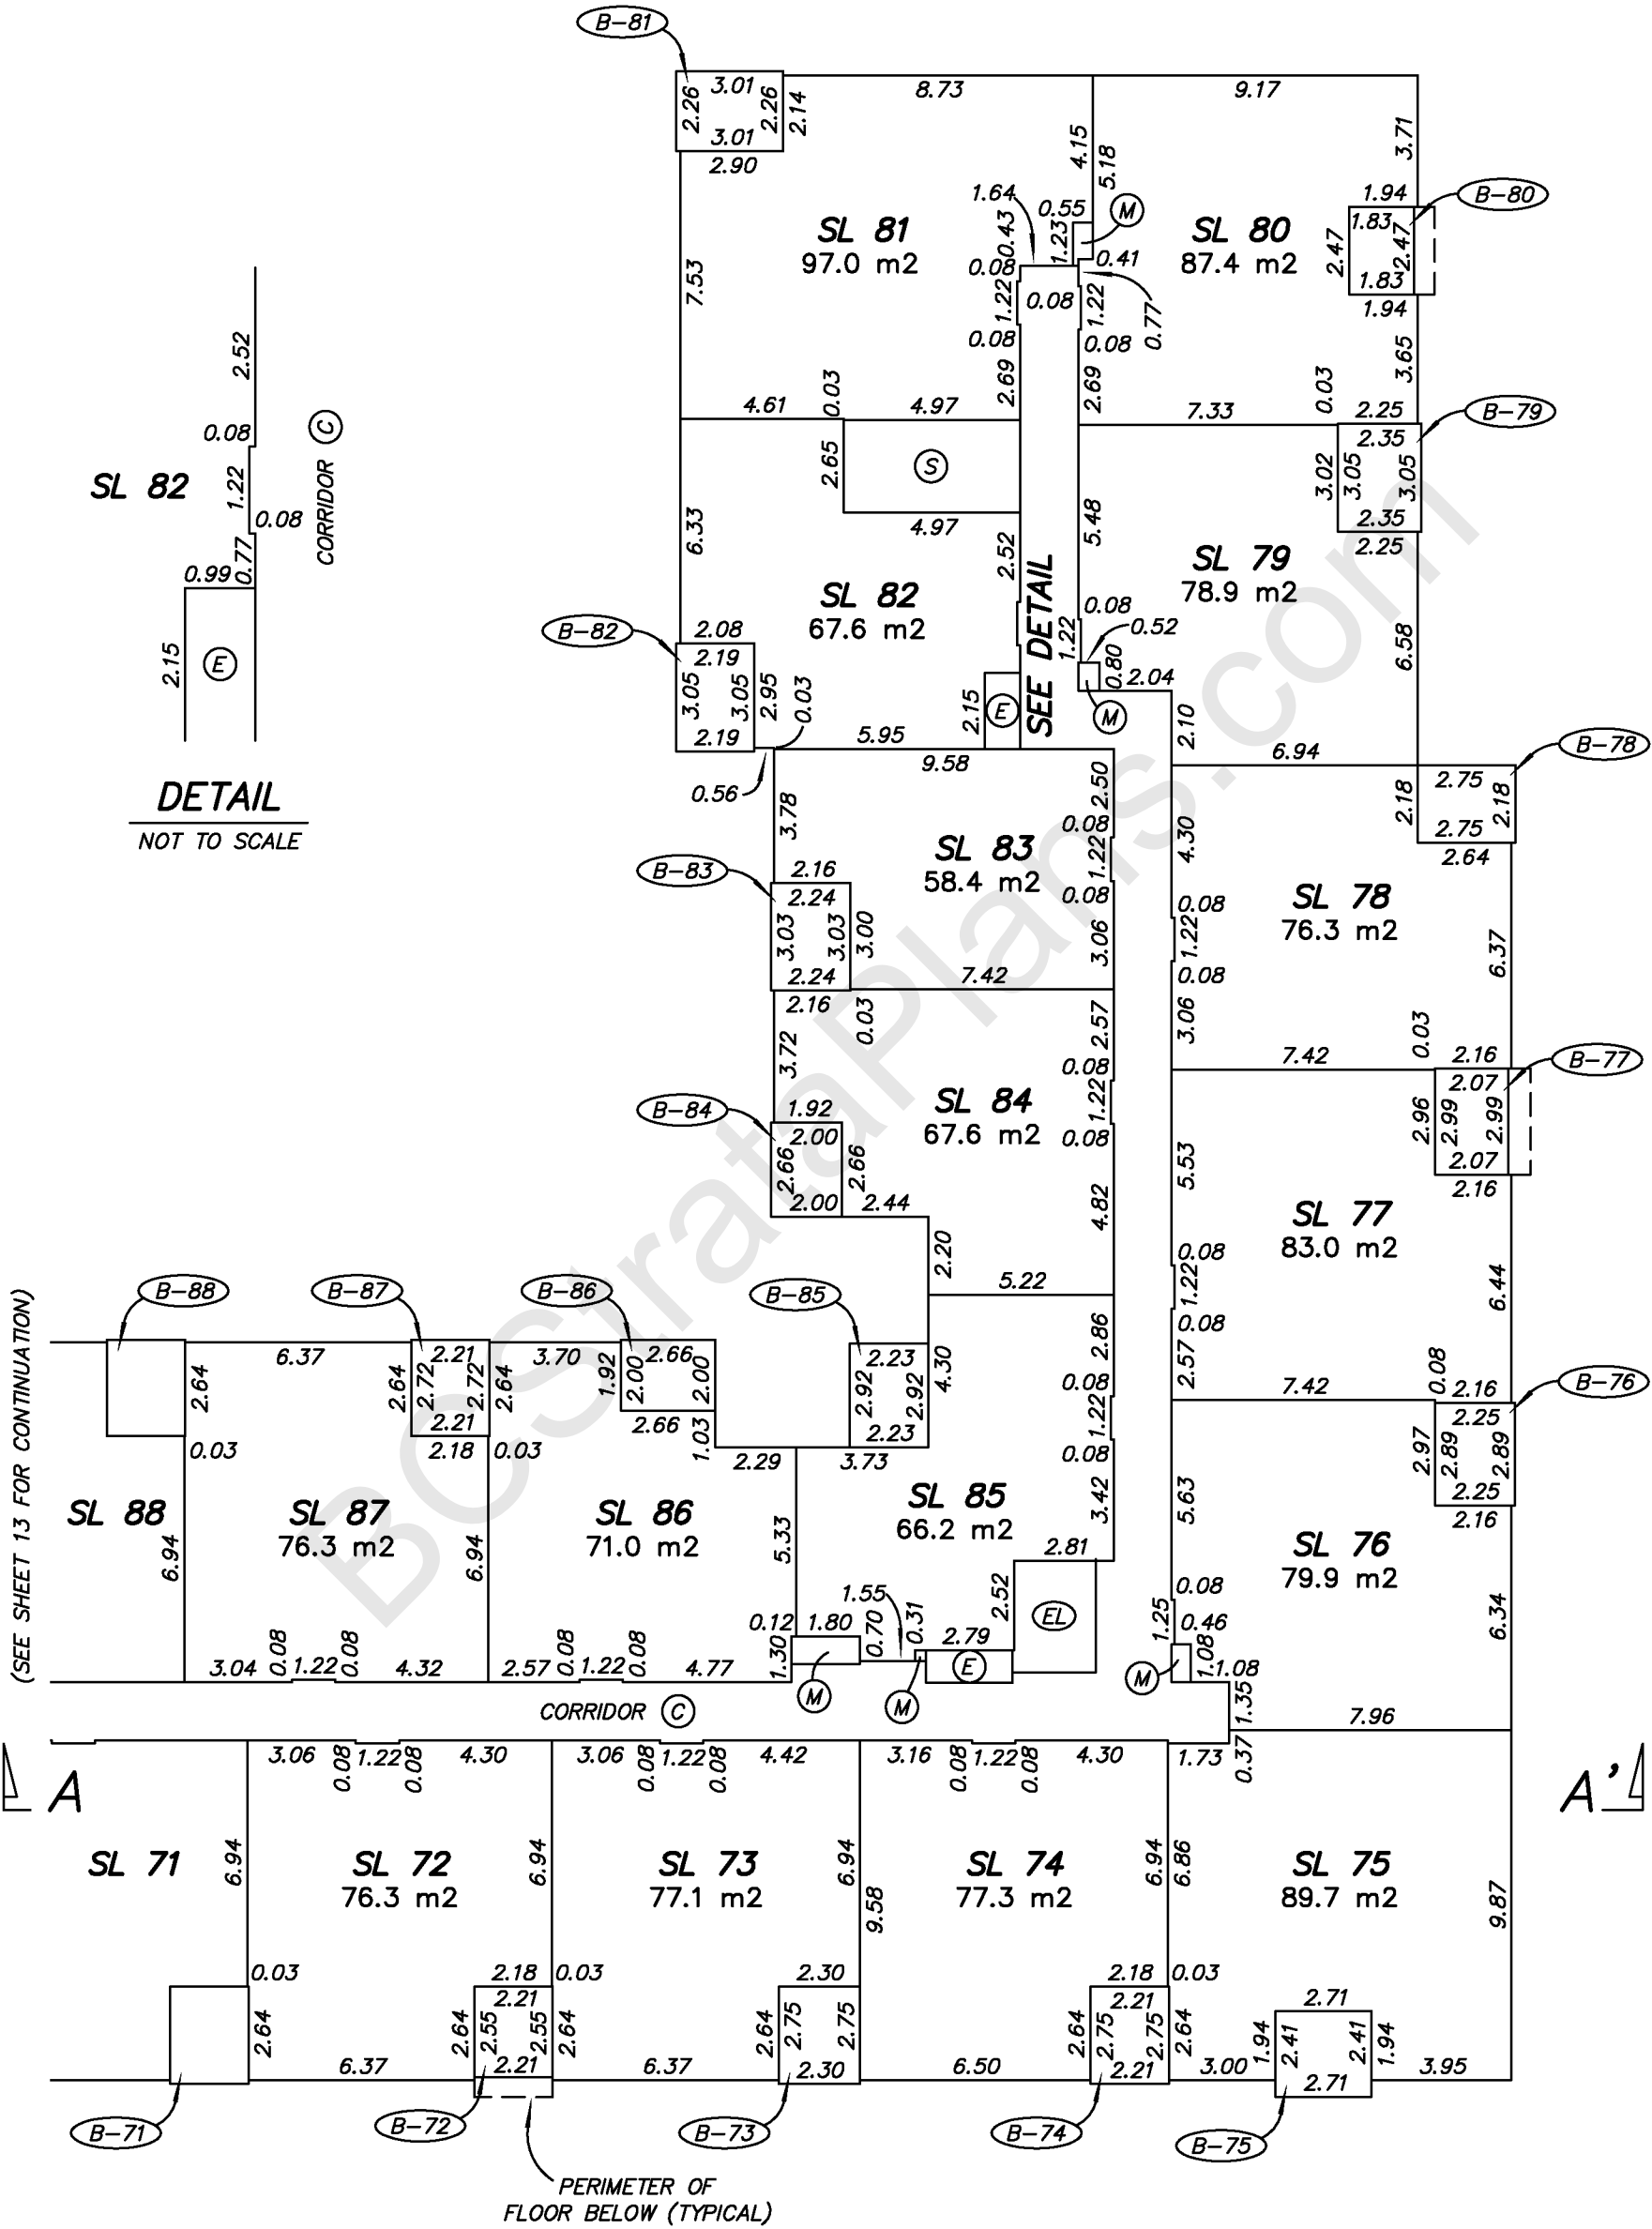

(SEE SHEET 13 FOR CONTINUATION)

PERIMETER OF FLOOR BELOW (TYPICAL)



GARY SUNDVICK, BCLS
Date: MAY 21, 2015
File: 4019\Strata\Final
Dwg: 4019-FS-PH1-Rev.1



BUILDING 1 LEVEL 5

STRATA PLAN EPS2669 PHASE ONE




SCALE 1:200 DISTANCES ARE IN METRES

THE INTENDED PLOT SCALE OF THIS PLAN IS 280 mm IN WIDTH BY 432 mm IN HEIGHT (B SIZE) WHEN PLOTTED AT A SCALE OF 1:200.

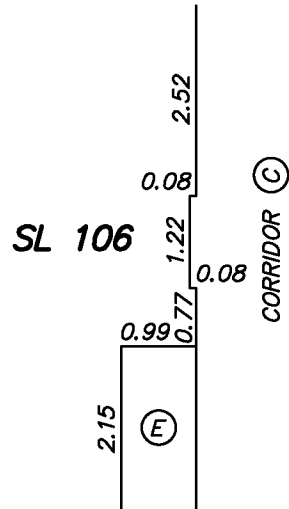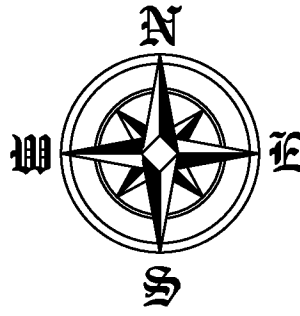

DETAIL
NOT TO SCALE

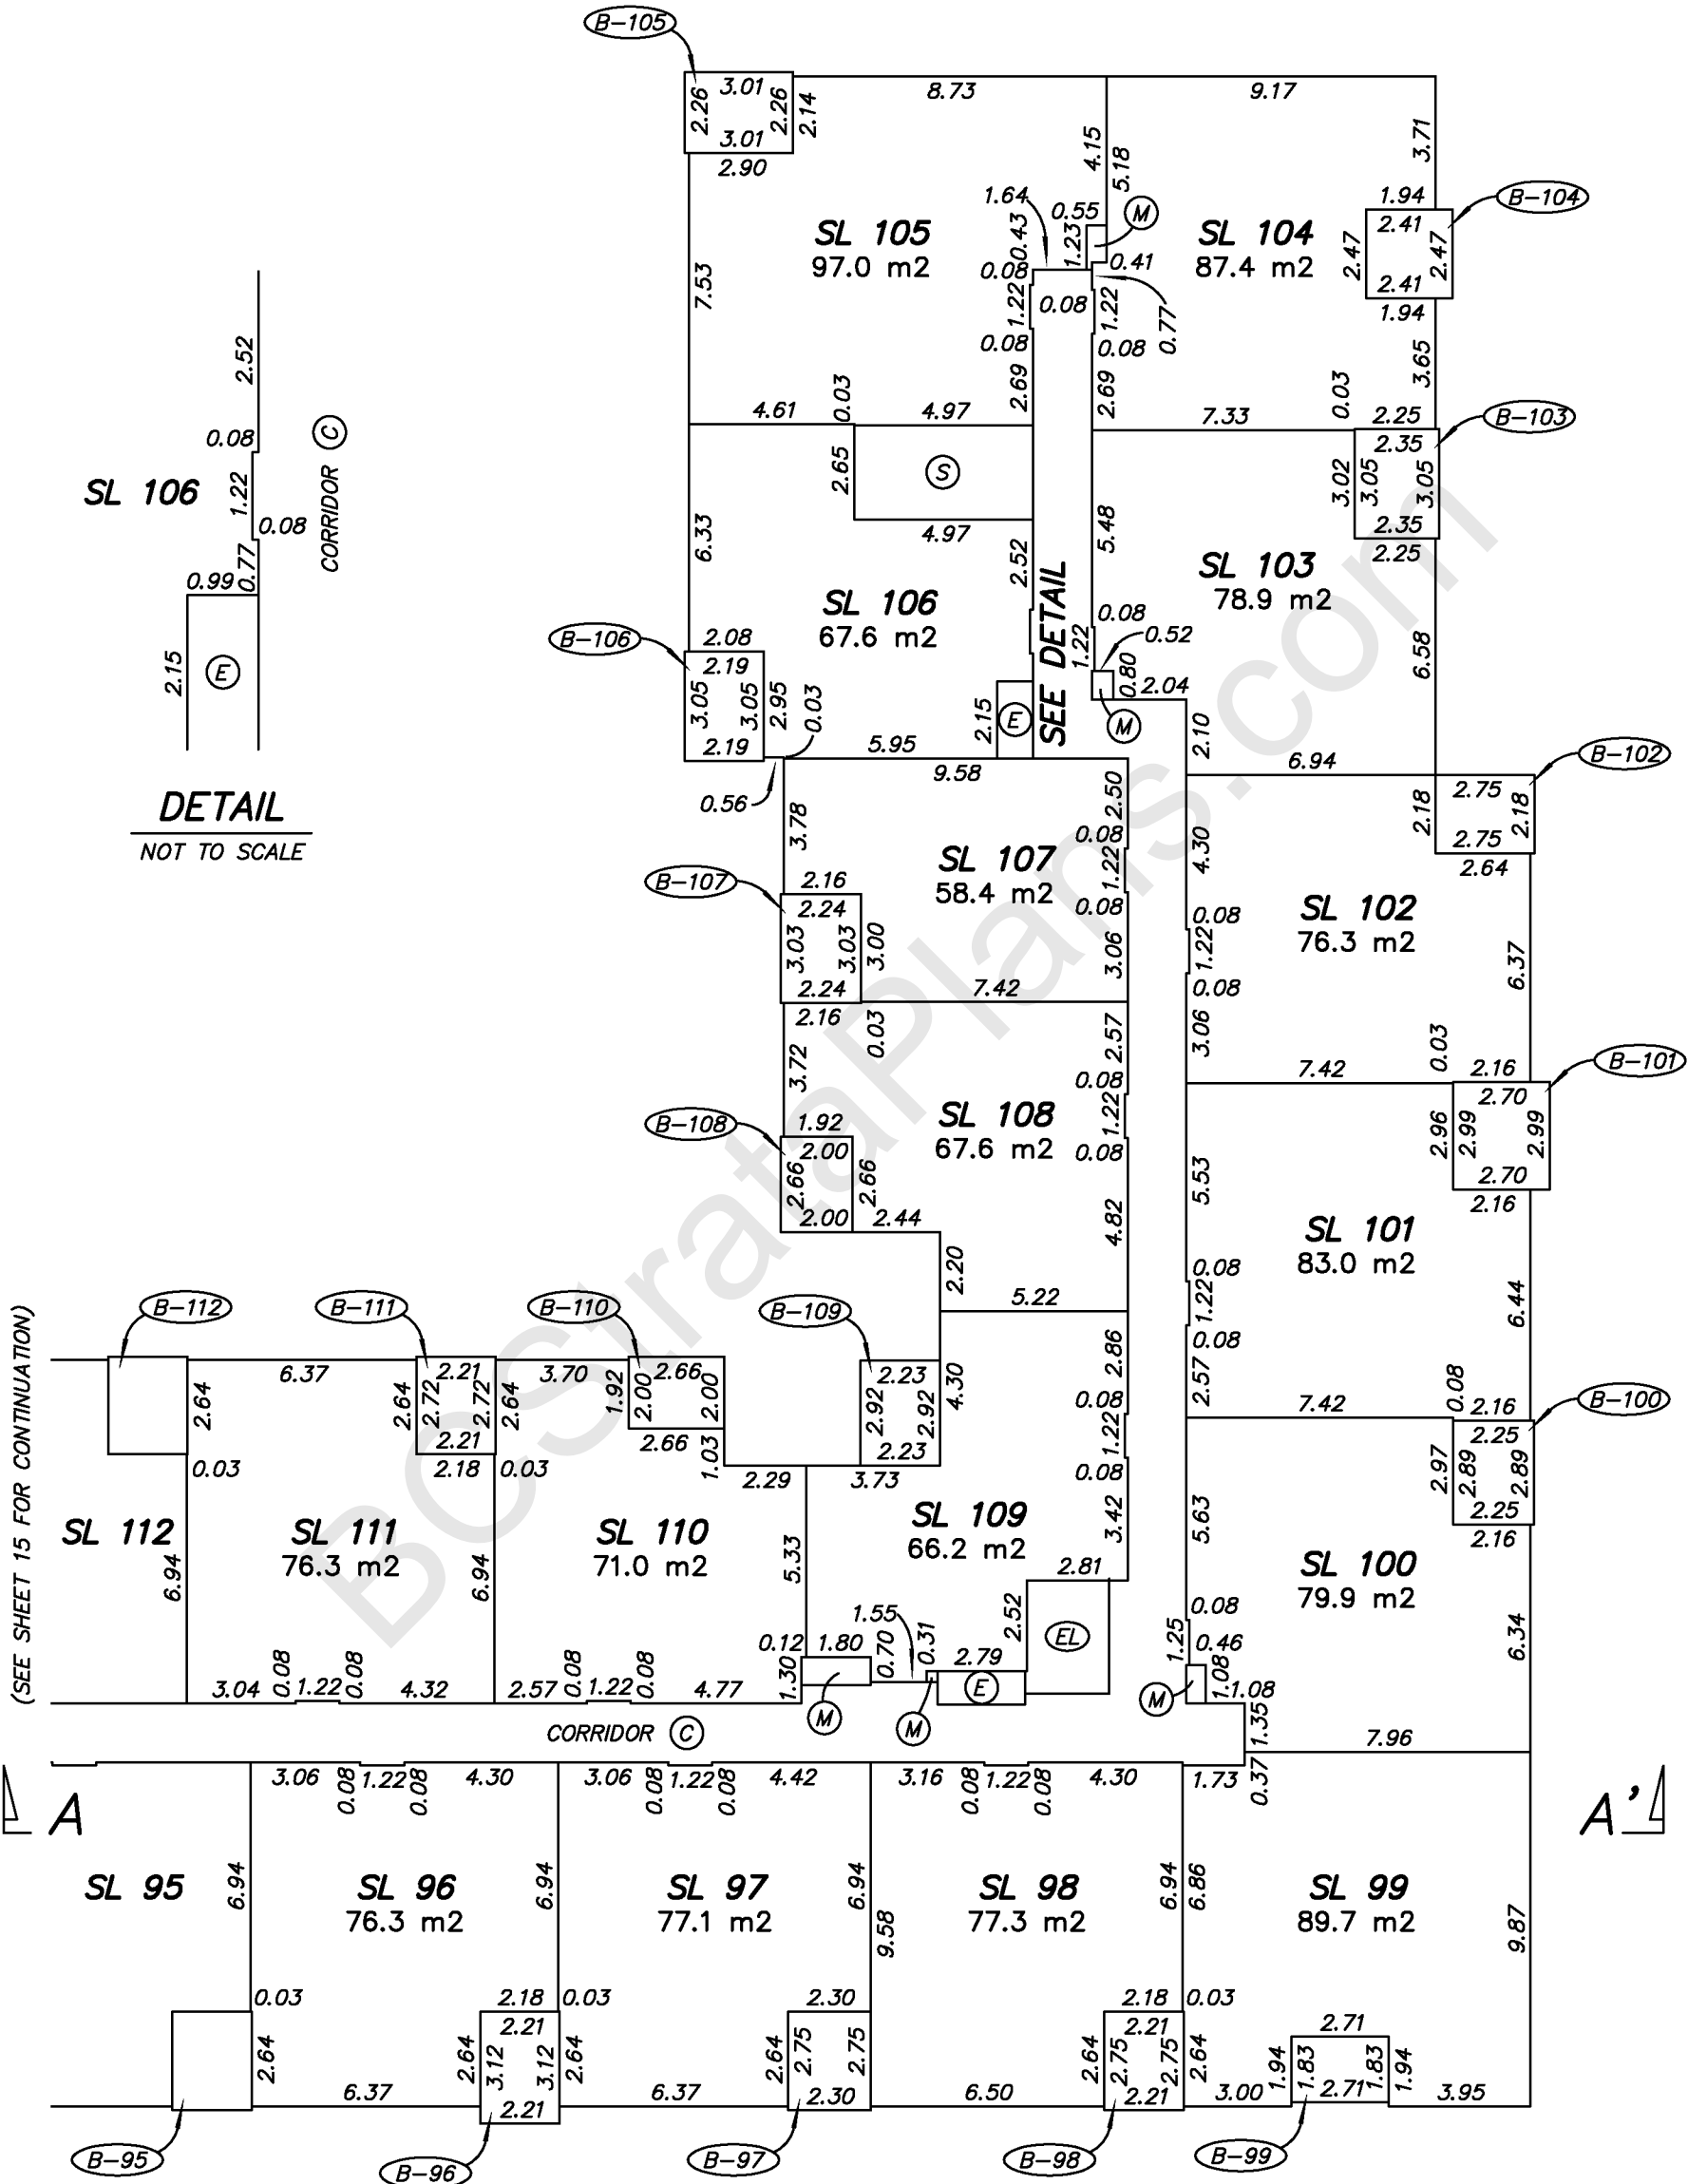

(SEE SHEET 15 FOR CONTINUATION)



GARY SUNDVICK, BCLS
Date: MAY 21, 2015
File: 4019\Strata\Final
Dwg: 4019-FS-PH1-Rev.1



**BUILDING 1
LEVEL 6**

**STRATA PLAN EPS2669
PHASE ONE**




SCALE 1:200 DISTANCES ARE IN METRES

THE INTENDED PLOT SCALE OF THIS PLAN IS 280 mm IN WIDTH BY 432 mm IN HEIGHT (B SIZE) WHEN PLOTTED AT A SCALE OF 1:200.

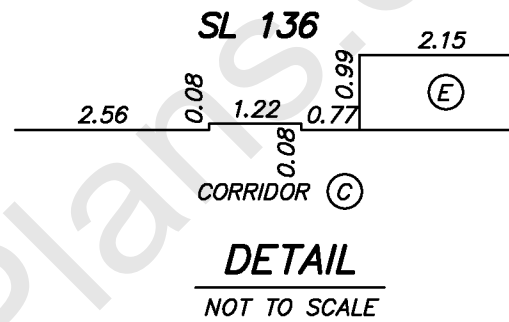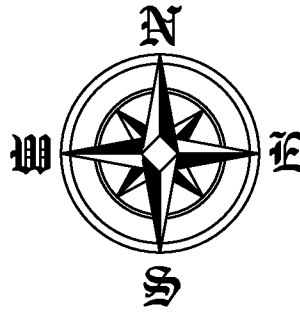

DETAIL
NOT TO SCALE

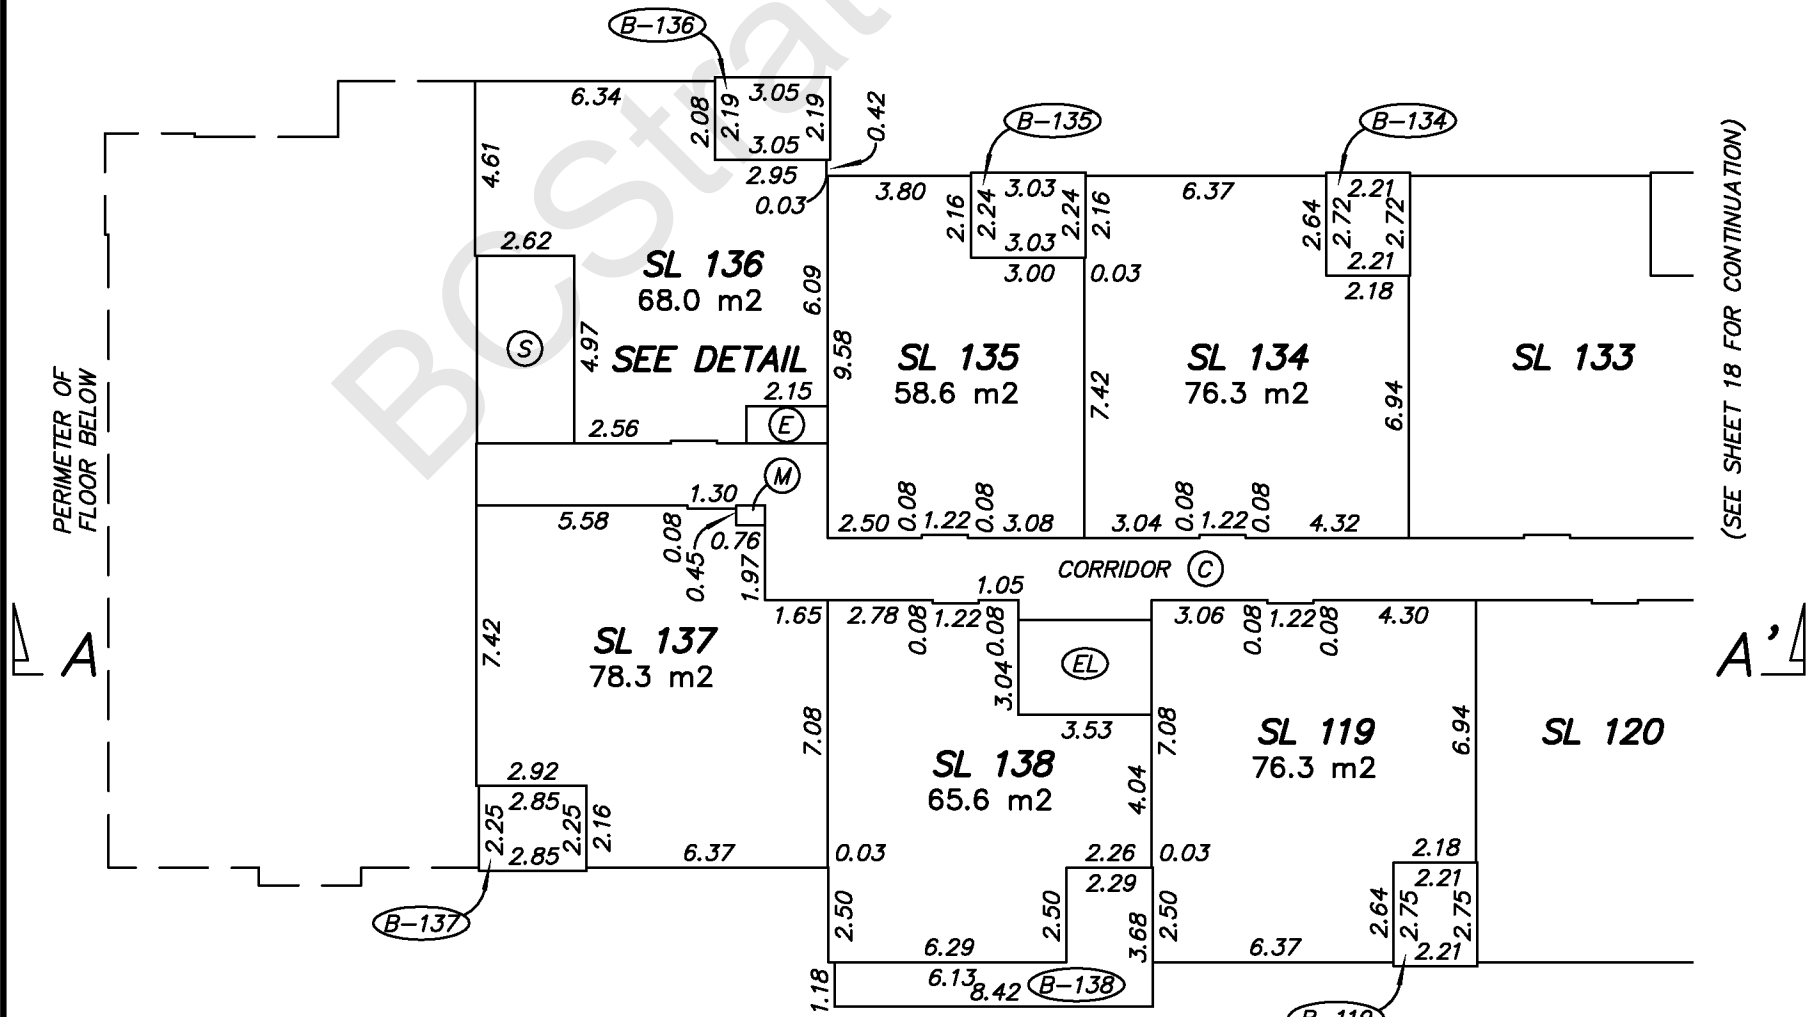

(SEE SHEET 18 FOR CONTINUATION)



GARY SUNDVICK, BCLS
Date: MAY 21, 2015
File: 4019\Strata\Final
Dwg: 4019-FS-PH1-Rev.1


BUILDING 1 LEVEL 6

STRATA PLAN EPS2669 PHASE ONE




SCALE 1:200 DISTANCES ARE IN METRES

THE INTENDED PLOT SCALE OF THIS PLAN IS 280 mm IN WIDTH BY 432 mm IN HEIGHT (B SIZE) WHEN PLOTTED AT A SCALE OF 1:200.

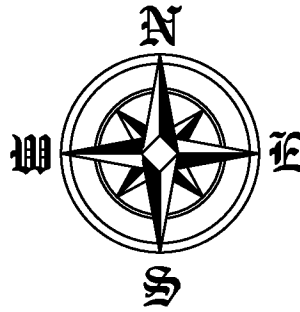

PERIMETER OF FLOOR BELOW

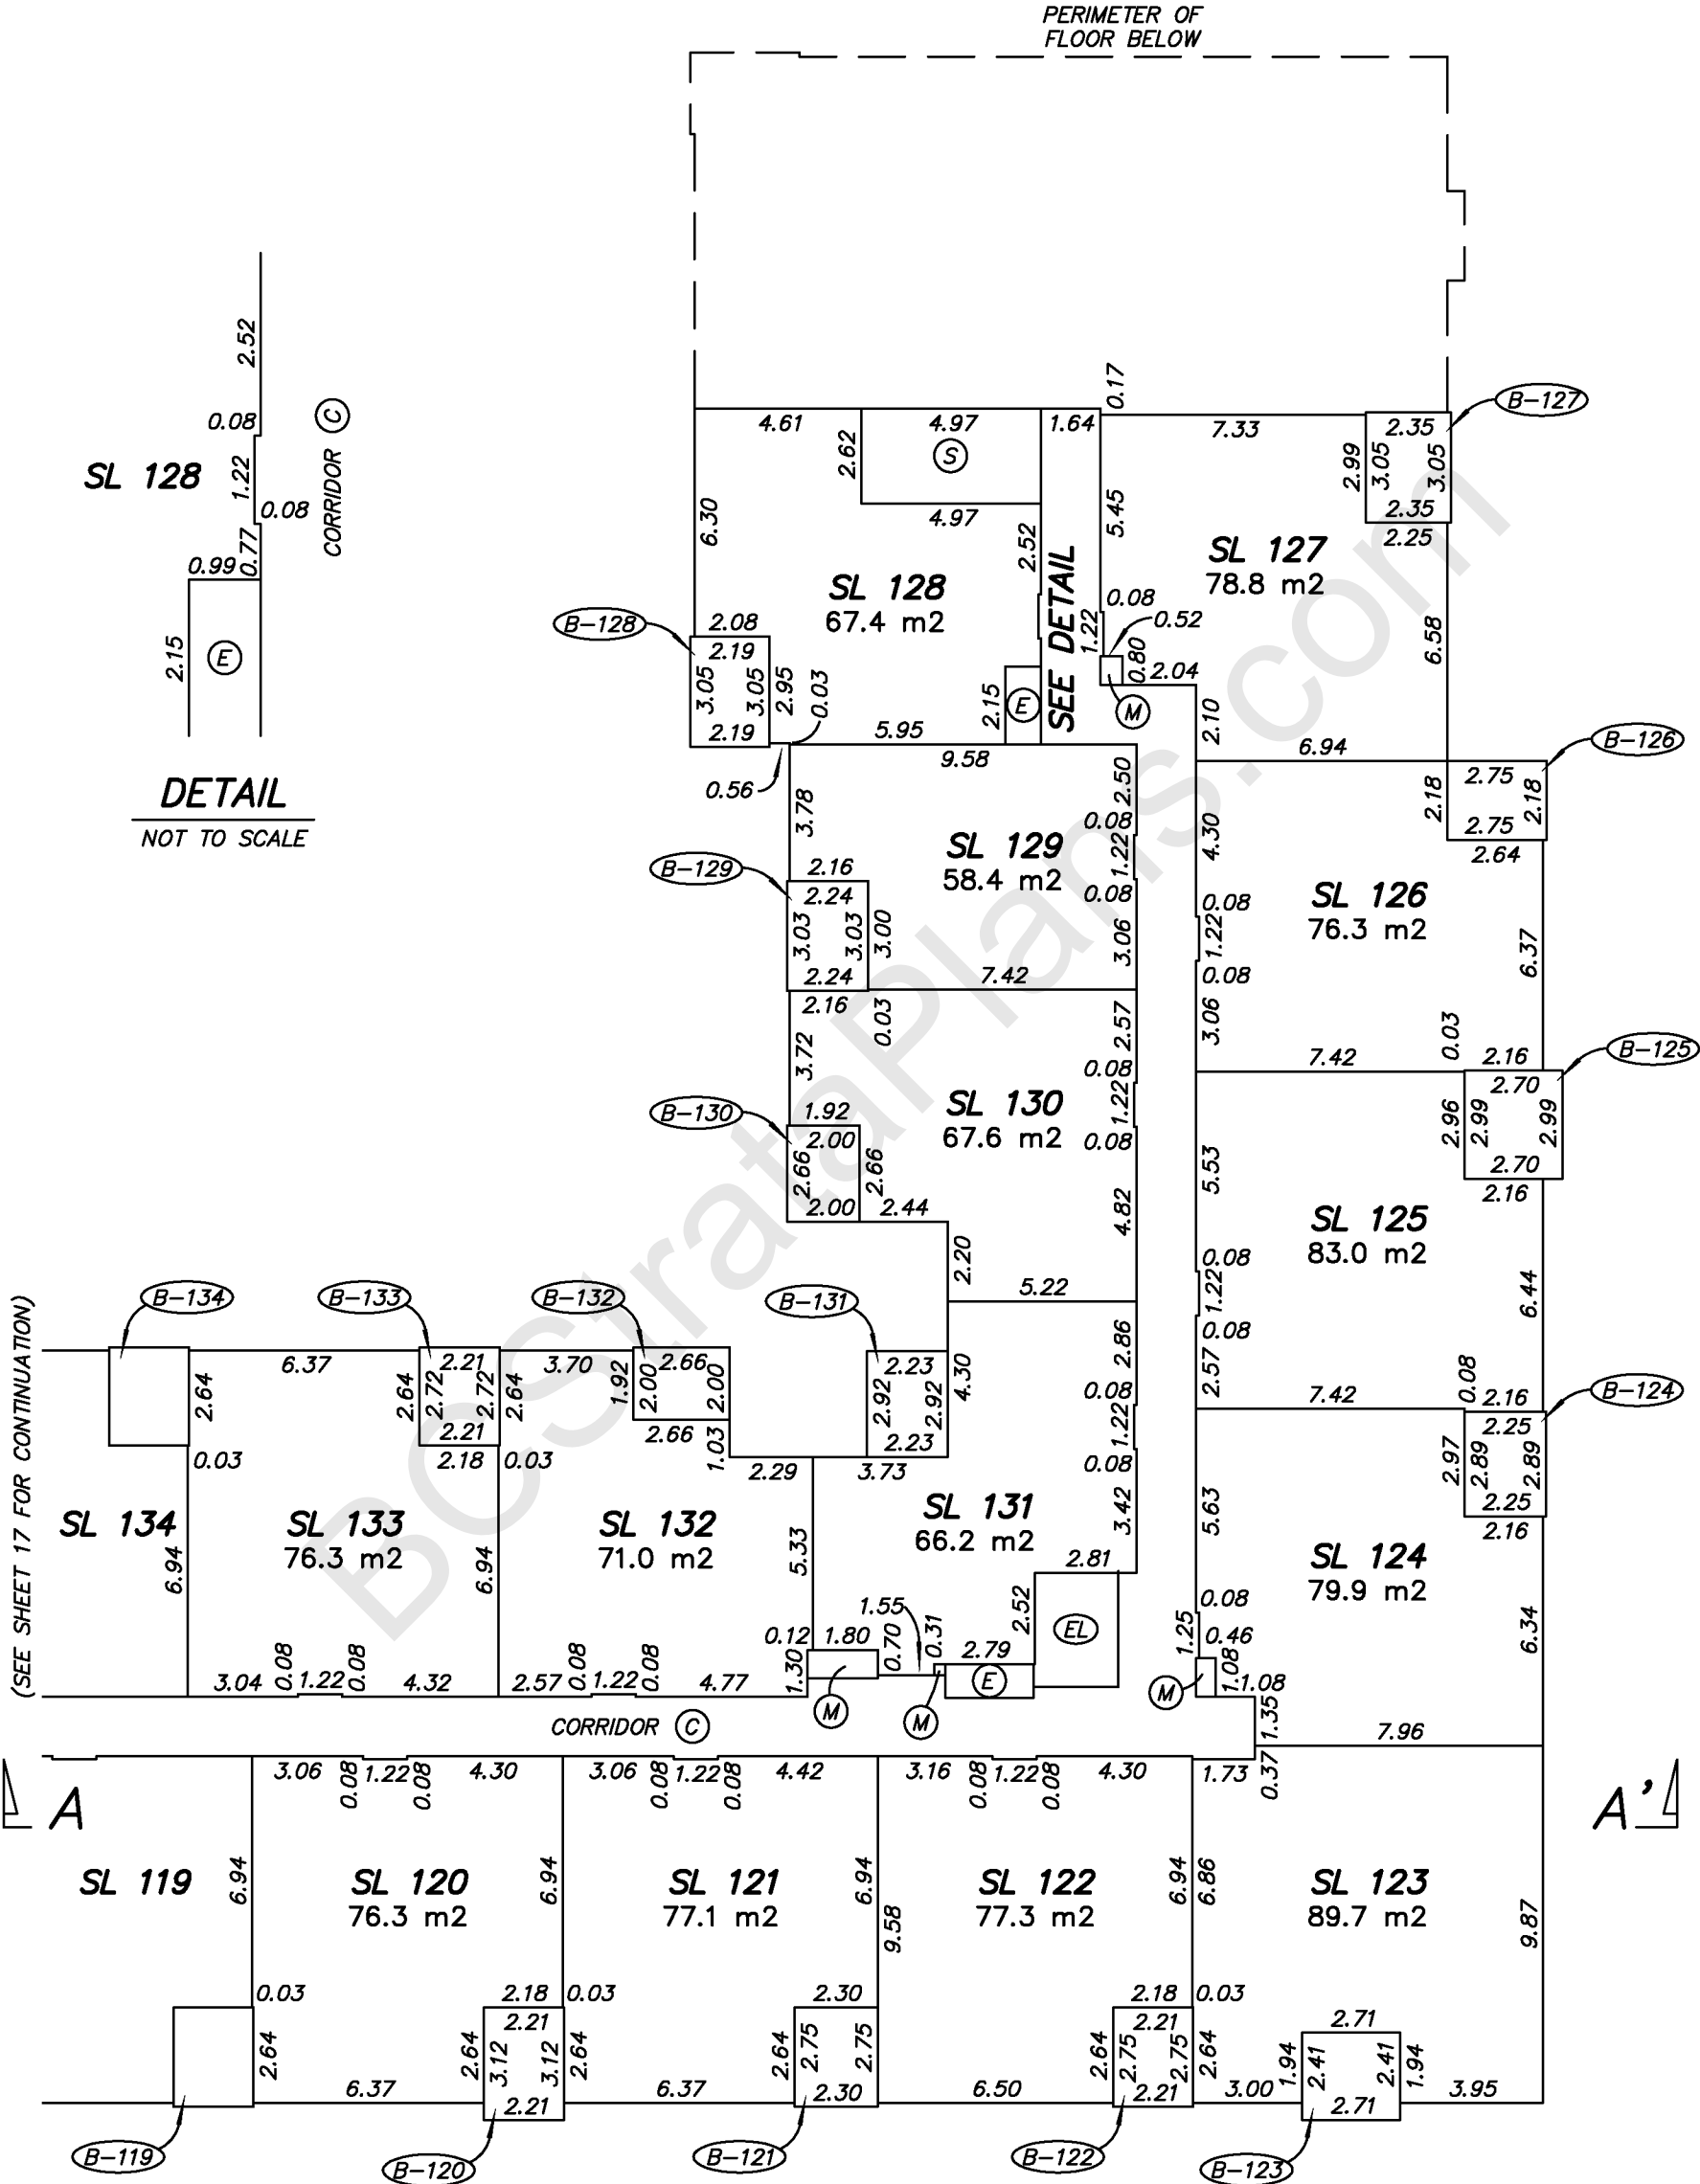

GARY SUNDVICK, BCLS
Date: MAY 21, 2015
File: 4019\Strata\Final
Dwg: 4019-FS-PH1-Rev.1

STRATA PLAN OF PART OF LOT 1
SECTION 34 BLOCK 5 NORTH RANGE 6 WEST
NEW WESTMINSTER DISTRICT PLAN EPP33782
EXCEPT PHASE ONE STRATA PLAN EPS2669


STRATA PLAN EPS2669
PHASE TWO

CITY OF RICHMOND
BCGS 92G.015




SCALE 1 : 750 DISTANCES ARE IN METRES

THE INTENDED PLOT SCALE OF THIS PLAN IS 280 mm
IN WIDTH BY 432 mm IN HEIGHT (B SIZE) WHEN
PLOTTED AT A SCALE OF 1:750.

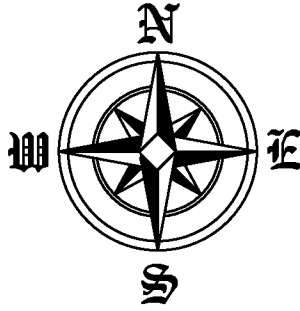

'ALEXANDRA COURT'

CIVIC ADDRESS:
9311 ALEXANDRA ROAD
RICHMOND, B.C.

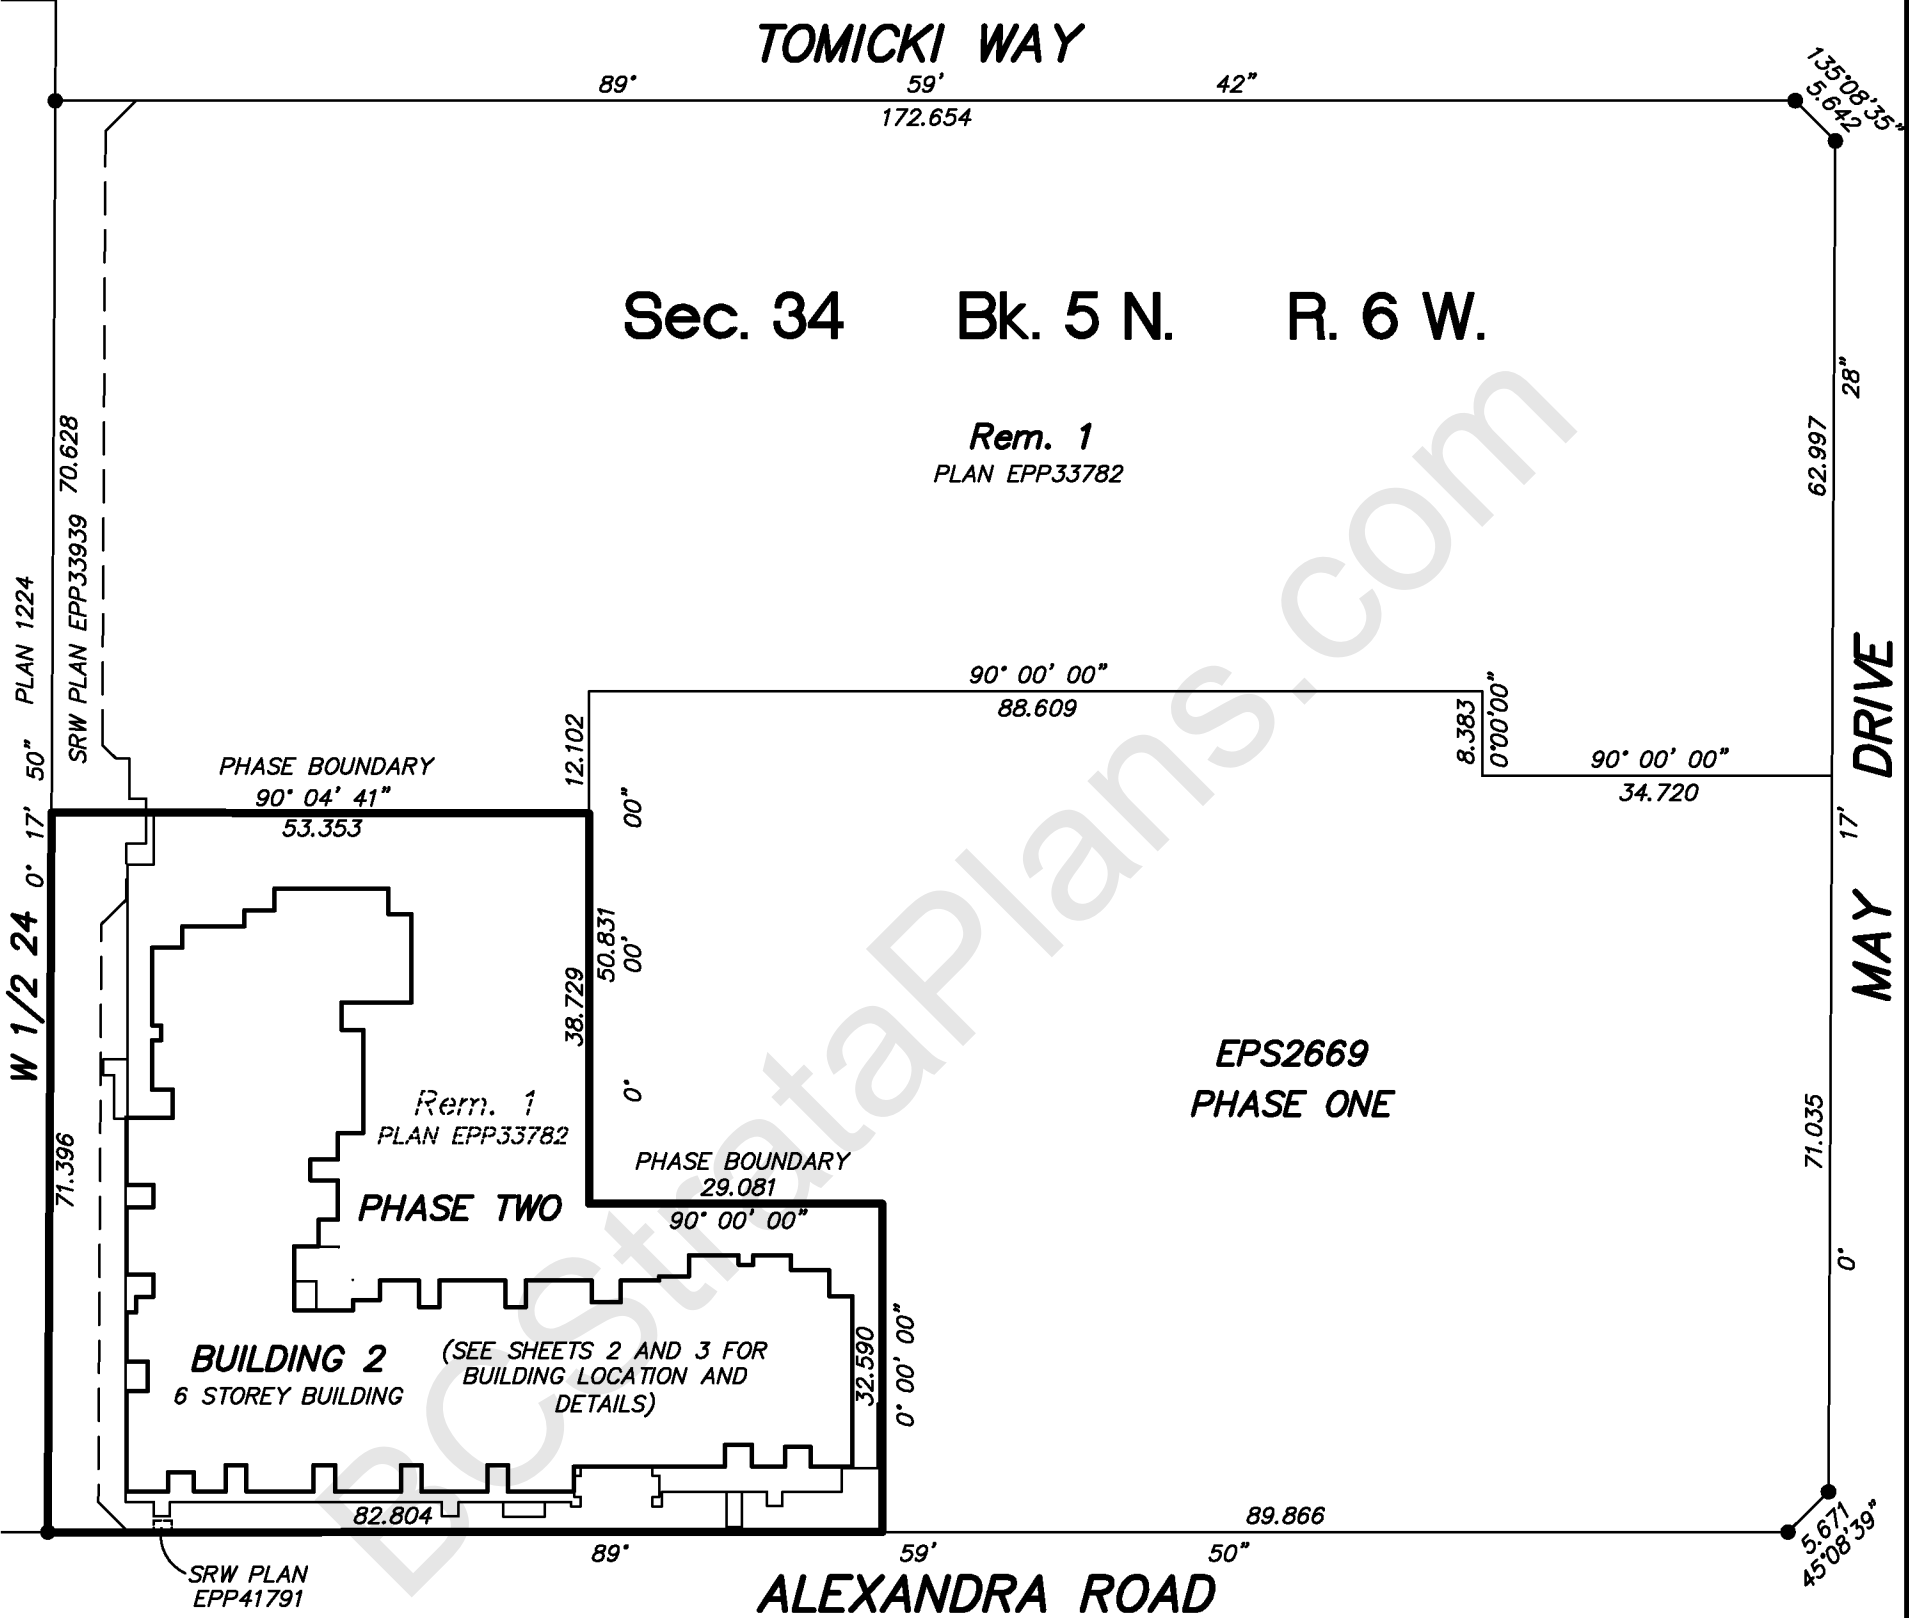

LEGEND:

- DENOTES IRON POST FOUND
- m2 DENOTES SQUARE METRES
- SL DENOTES STRATA LOT
- (C) DENOTES COMMON PROPERTY
- (E) DENOTES ELECTRICAL ROOM BEING COMMON PROPERTY
- (M) DENOTES MECHANICAL ROOM BEING COMMON PROPERTY
- (V) DENOTES VESTIBULE BEING COMMON PROPERTY
- (S) DENOTES STAIRS BEING COMMON PROPERTY
- (EL) DENOTES ELEVATOR BEING COMMON PROPERTY
- (B-139) DENOTES BALCONY BEING LIMITED COMMON PROPERTY FOR THE EXCLUSIVE USE OF STRATA LOT 139 (TYPICAL).

INTEGRATED SURVEY AREA No. 18
RICHMOND, NAD83 (CSRS)

GRID BEARINGS ARE DERIVED FROM PLAN EPP33782
THIS PLAN SHOWS HORIZONTAL GROUND-LEVEL DISTANCES
UNLESS OTHERWISE SPECIFIED. TO COMPUTE GRID DISTANCES,
MULTIPLY GROUND-LEVEL DISTANCES BY THE AVERAGE
COMBINED FACTOR OF 0.9996038.

THE BUILDING INCLUDED IN THIS
STRATA PLAN HAS NOT BEEN
PREVIOUSLY OCCUPIED.

THE BUILDING SHOWN HEREON IS
WITHIN THE EXTERNAL BOUNDARIES
OF THE LAND THAT IS THE
SUBJECT OF THE STRATA PLAN.

THIS PLAN IS PHASE 2 OF A 4 PHASE
STRATA PLAN UNDER SECTION 224 OF THE
STRATA PROPERTY ACT LYING WITHIN THE
JURISDICTION OF THE APPROVING OFFICER
FOR THE CITY OF RICHMOND.

THE FIELD SURVEY REPRESENTED BY THIS PLAN WAS
COMPLETED ON THE 7th DAY OF AUGUST, 2015
GARY SUNDVICK, BCLS (637)
ECR#: 177838



BUTLER SUNDVICK
4 - 19089 94th Ave
Surrey, BC V4N 3S4
www.butlersundvick.ca
Tel. 604-513-9611

File: 4019\Strata\Final
Dwg: 4019-FS-PH2


THIS PLAN LIES WITHIN THE GREATER VANCOUVER REGIONAL DISTRICT

BUILDING LOCATION AND DETAILS

**STRATA PLAN EPS2669
PHASE TWO**

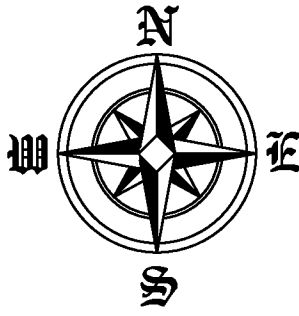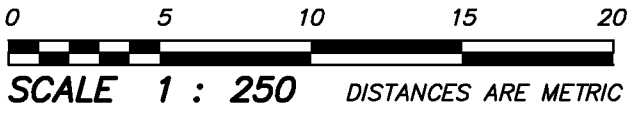

THE INTENDED PLOT SCALE OF THIS PLAN IS 280 mm IN WIDTH BY 432 mm IN HEIGHT (B SIZE) WHEN PLOTTED AT A SCALE OF 1:250.

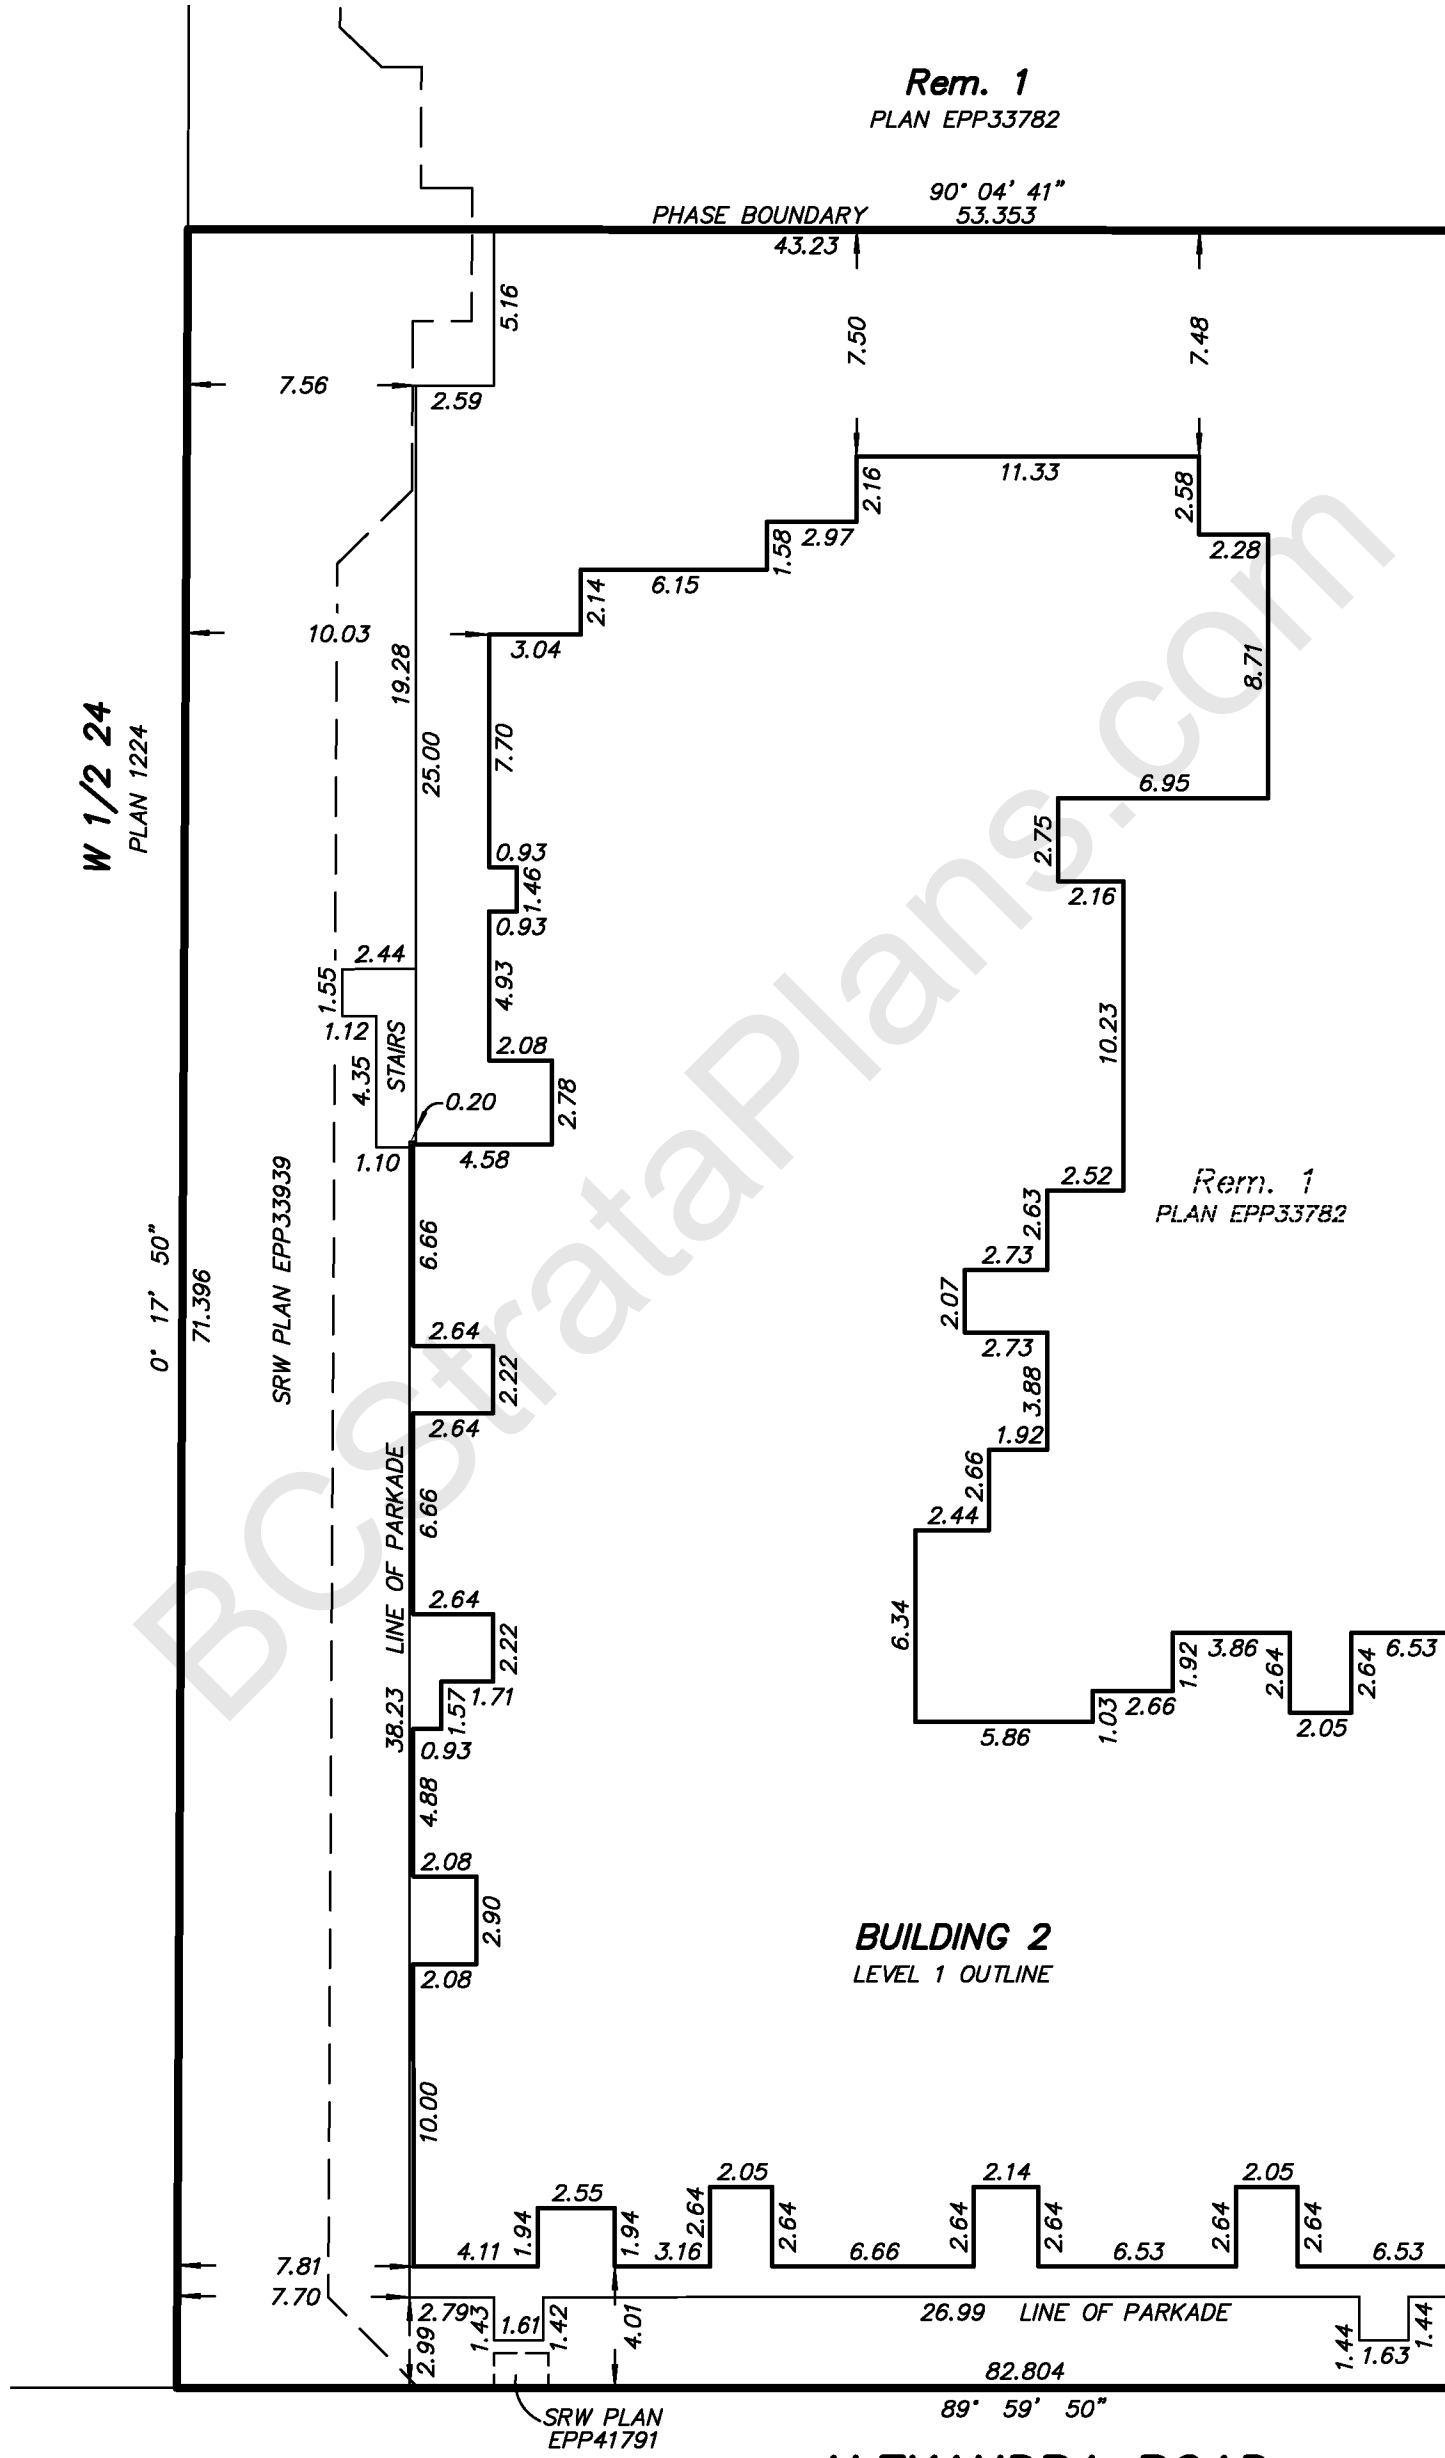

W 1/2 24
PLAN 1224

SRW PLAN EPP33939
0° 17' 50"
71.396

SRW PLAN EPP41791

BUILDING 2
LEVEL 1 OUTLINE

Rem. 1
PLAN EPP33782

ALEXANDRA ROAD





GARY SUNDVICK, BCLS
Date: SEPTEMBER 1, 2015
File: 4019\Strata\Final
Dwg: 4019-FS-PH2

(SEE SHEET 3 FOR CONTINUATION)

BUILDING LOCATION AND DETAILS

**STRATA PLAN EPS2669
PHASE TWO**

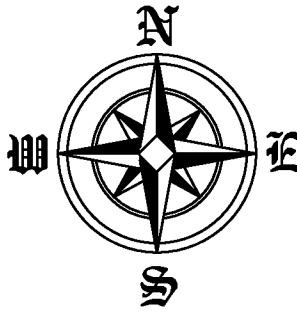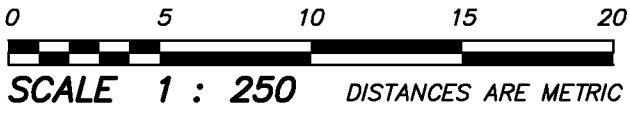

THE INTENDED PLOT SCALE OF THIS PLAN IS 280 mm IN WIDTH BY 432 mm IN HEIGHT (B SIZE) WHEN PLOTTED AT A SCALE OF 1:250.

Rem. 1
PLAN EPP33782
90° 04' 41"
53.353 PHASE BOUNDARY
43.23

38.729 0° 00' 00"
PHASE BOUNDARY


EPS2669
PHASE ONE

Rem. 1
PLAN EPP33782

PHASE BOUNDARY 29.081

90° 00' 00"

(SEE SHEET 2 FOR CONTINUATION)

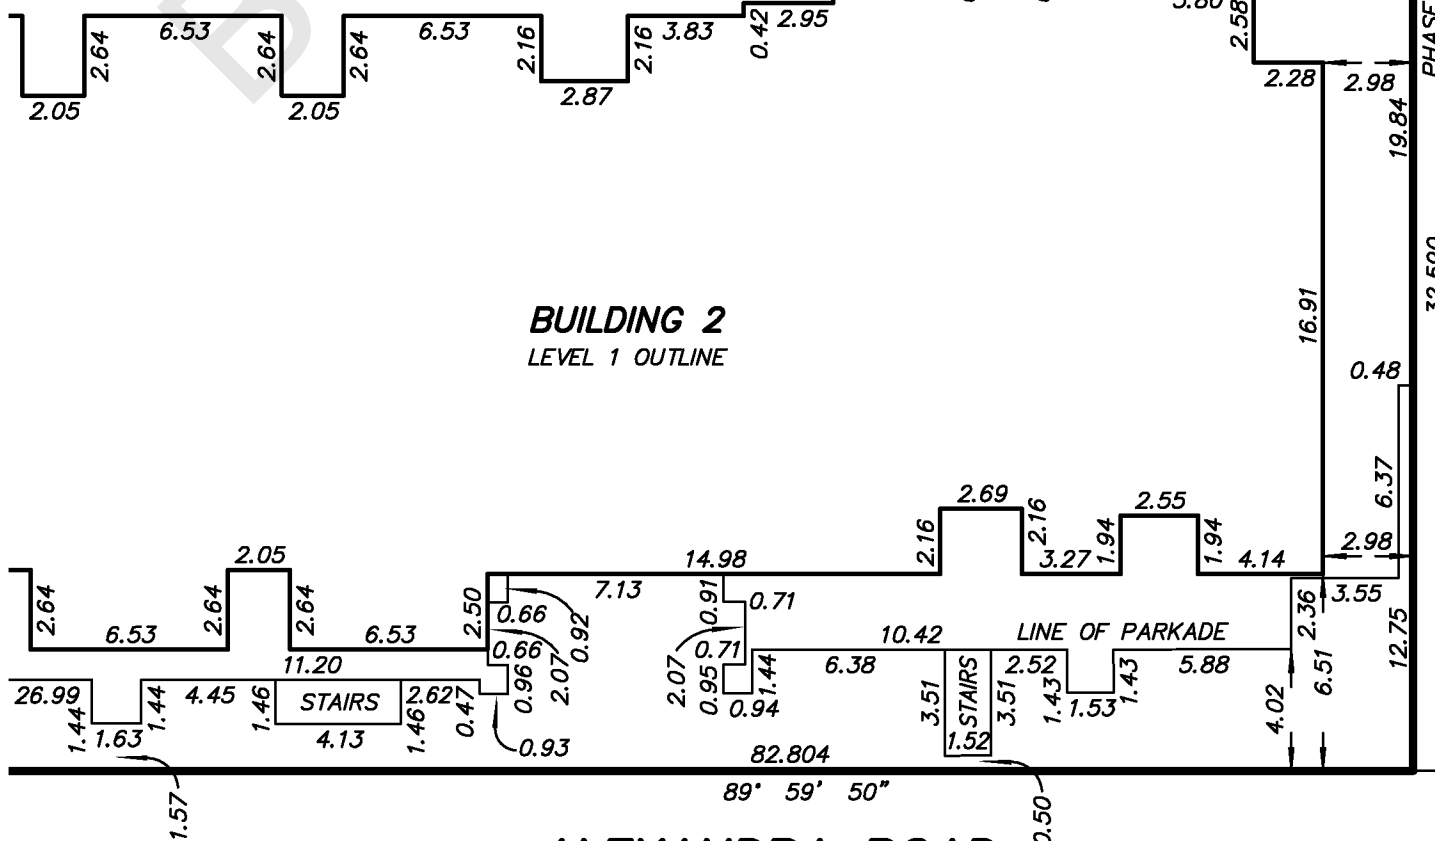

BUILDING 2
LEVEL 1 OUTLINE



ALEXANDRA ROAD

**BUTLER
SUNDVICK**


GARY SUNDVICK, BCLS
Date: SEPTEMBER 1, 2015
File: 4019\Strata\Final
Dwg: 4019-FS-PH2

PARKING LEVEL

**STRATA PLAN EPS2669
PHASE TWO**

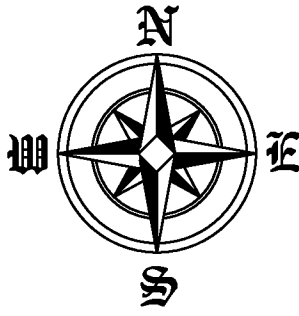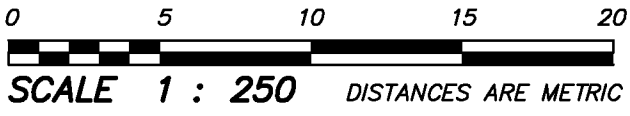

THE INTENDED PLOT SCALE OF THIS PLAN IS 280 mm IN WIDTH BY 432 mm IN HEIGHT (B SIZE) WHEN PLOTTED AT A SCALE OF 1:250.

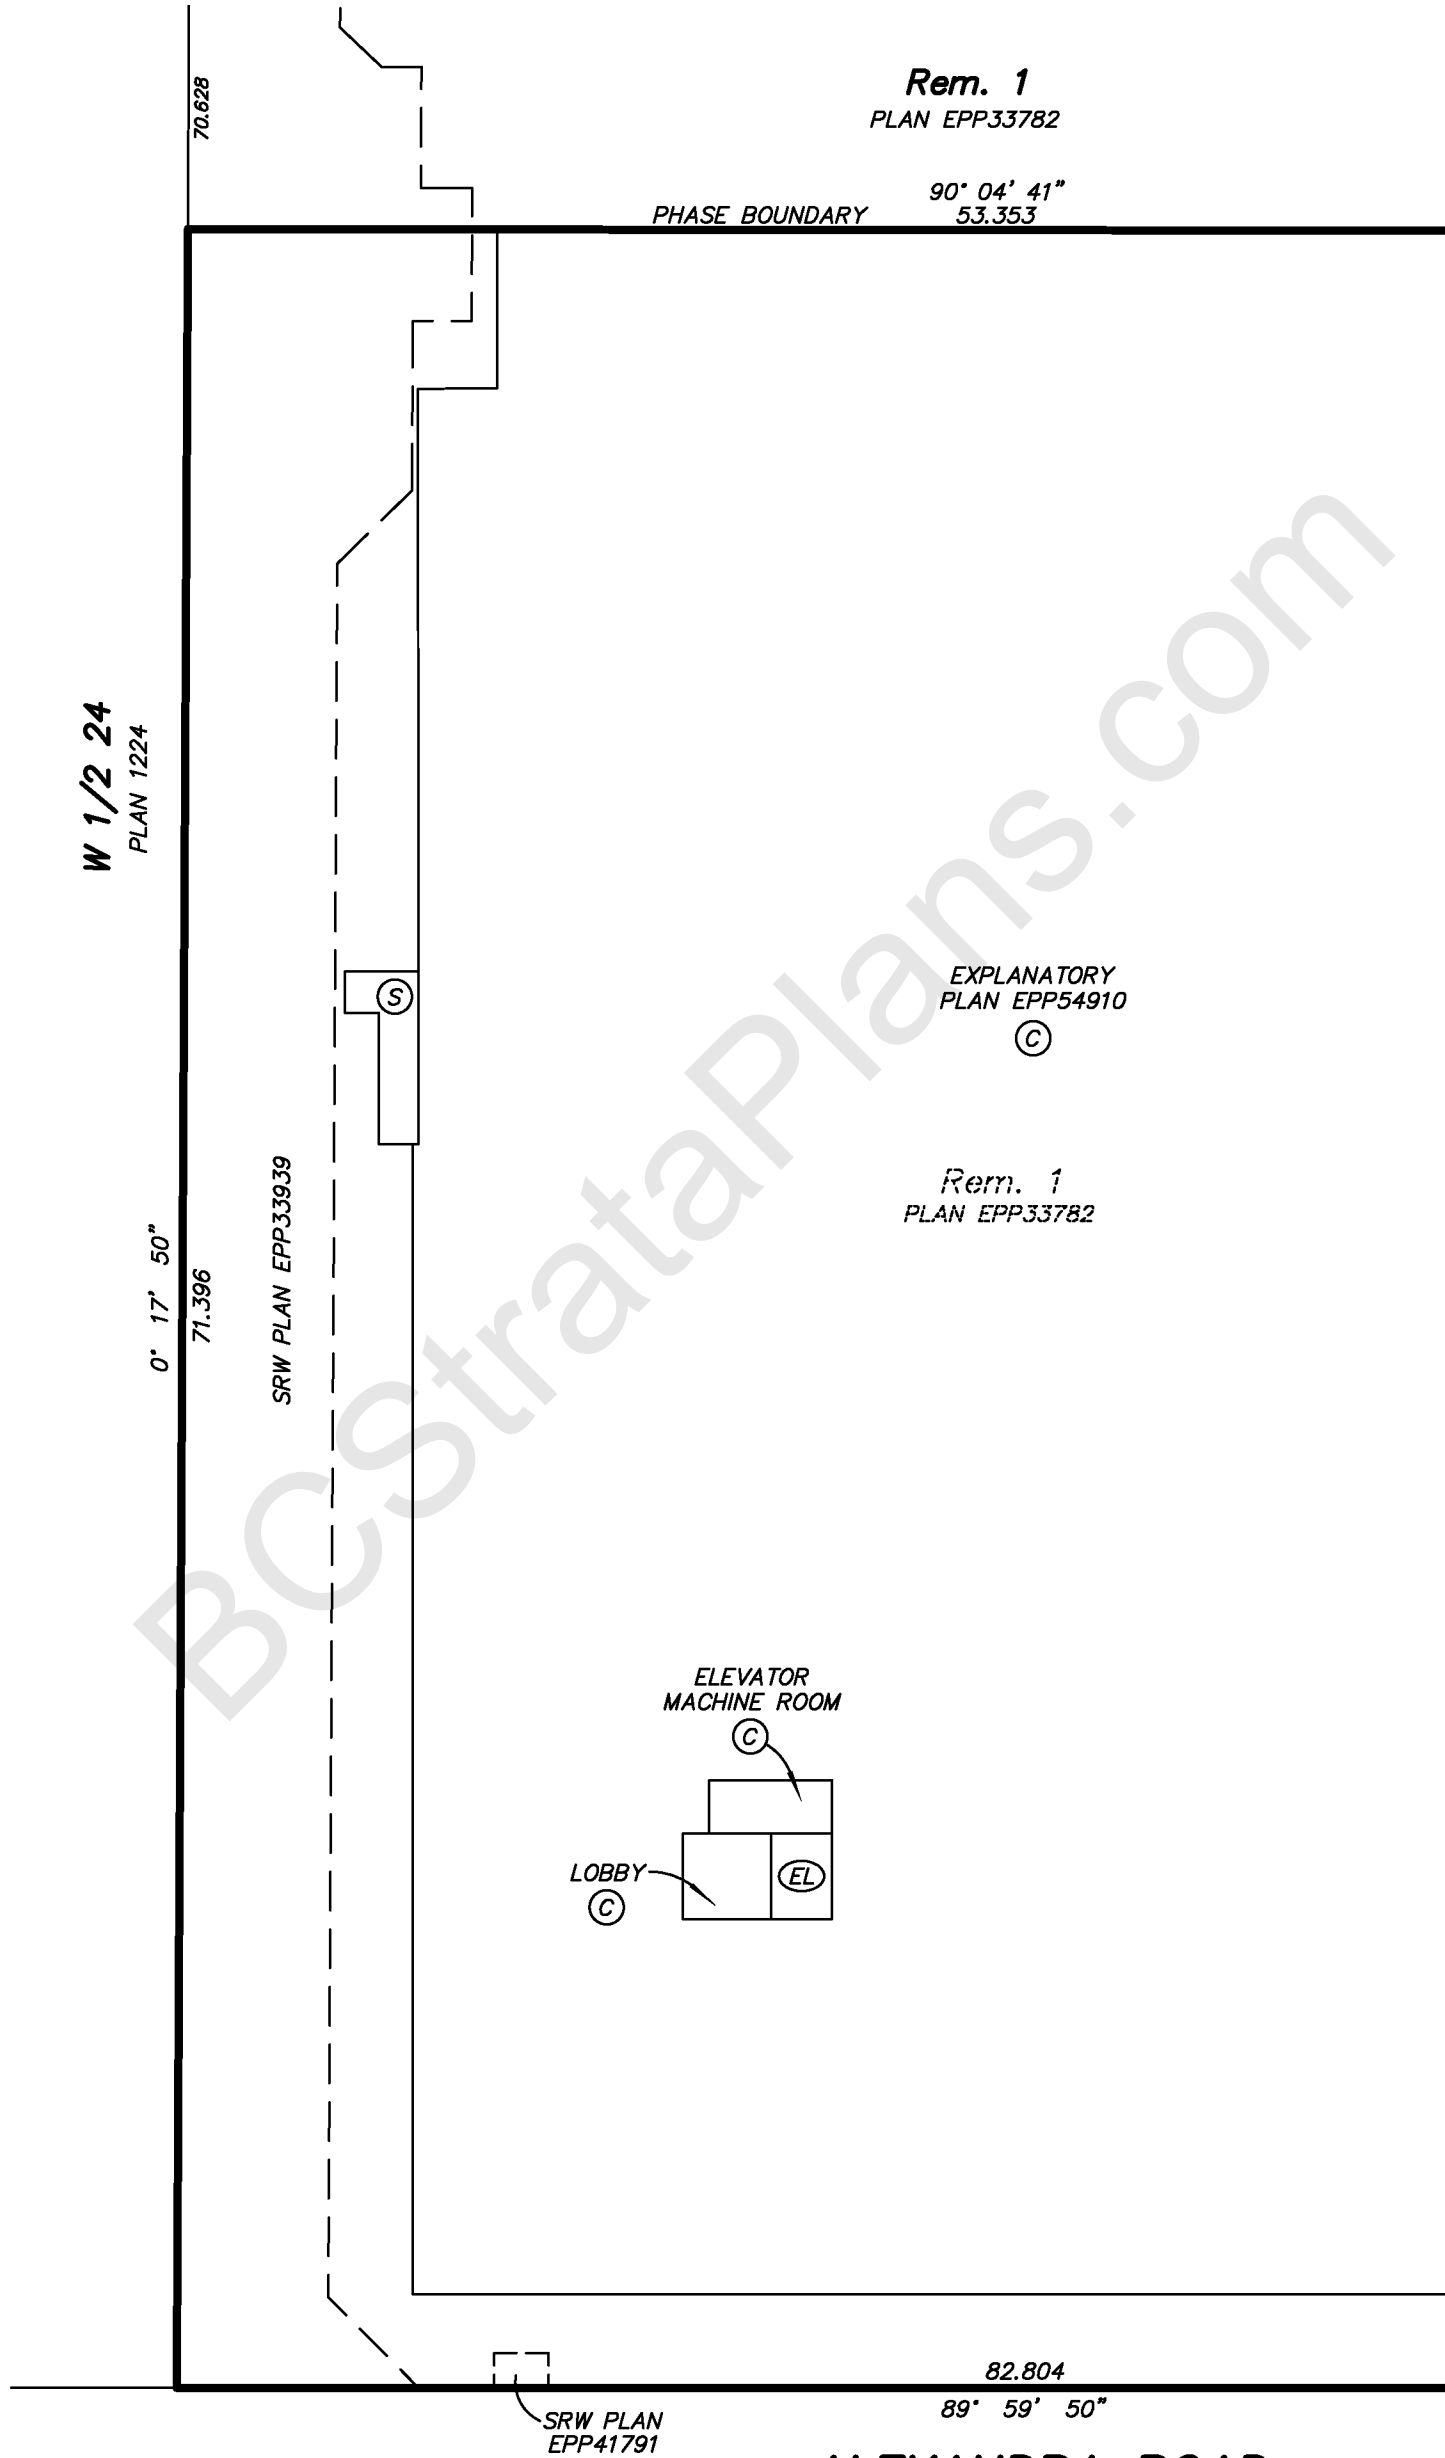

(SEE SHEET 5 FOR CONTINUATION)


ALEXANDRA ROAD

**BUTLER
SUNDVICK**


GARY SUNDVICK, BCLS
Date: SEPTEMBER 1, 2015
File: 4019\Strata\Final
Dwg: 4019-FS-PH2

PARKING LEVEL

**STRATA PLAN EPS2669
PHASE TWO**

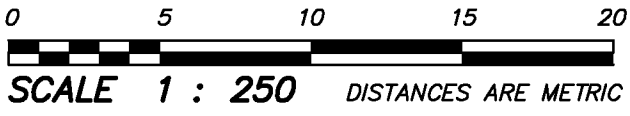

THE INTENDED PLOT SCALE OF THIS PLAN IS 280 mm IN WIDTH BY 432 mm IN HEIGHT (B SIZE) WHEN PLOTTED AT A SCALE OF 1:250.

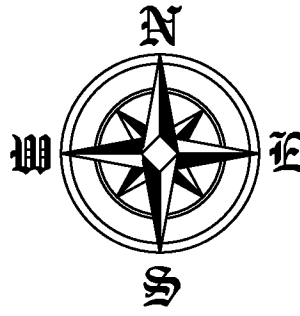

Rem. 1
PLAN EPP33782
90° 04' 41"
53.353 PHASE BOUNDARY

PHASE BOUNDARY
50.831
0° 00' 00"
38.729

EPS2669
PHASE ONE


(SEE SHEET 4 FOR CONTINUATION)

Rem. 1
PLAN EPP33782

PHASE BOUNDARY 29.081
90° 00' 00"

PHASE BOUNDARY

32.500
0° 00' 00"

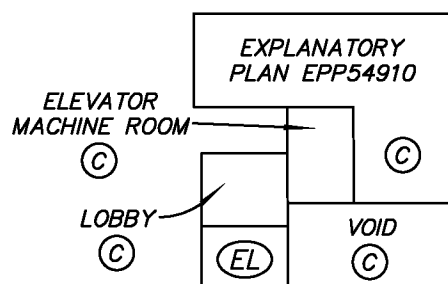

EXPLANATORY
PLAN EPP54910
C

EXPLANATORY
PLAN EPP54910
C

82.804
89° 59' 50"

ALEXANDRA ROAD

**BUTLER
SUNDVICK**

GARY SUNDVICK, BCLS
Date: SEPTEMBER 1, 2015
File: 4019\Strata\Final
Dwg: 4019-FS-PH2



**BUILDING 2
LEVEL 1**

**STRATA PLAN EPS2669
PHASE TWO**



SCALE 1:200 DISTANCES ARE IN METRES

THE INTENDED PLOT SCALE OF THIS PLAN IS 280 mm IN WIDTH BY 432 mm IN HEIGHT (B SIZE) WHEN PLOTTED AT A SCALE OF 1:200.

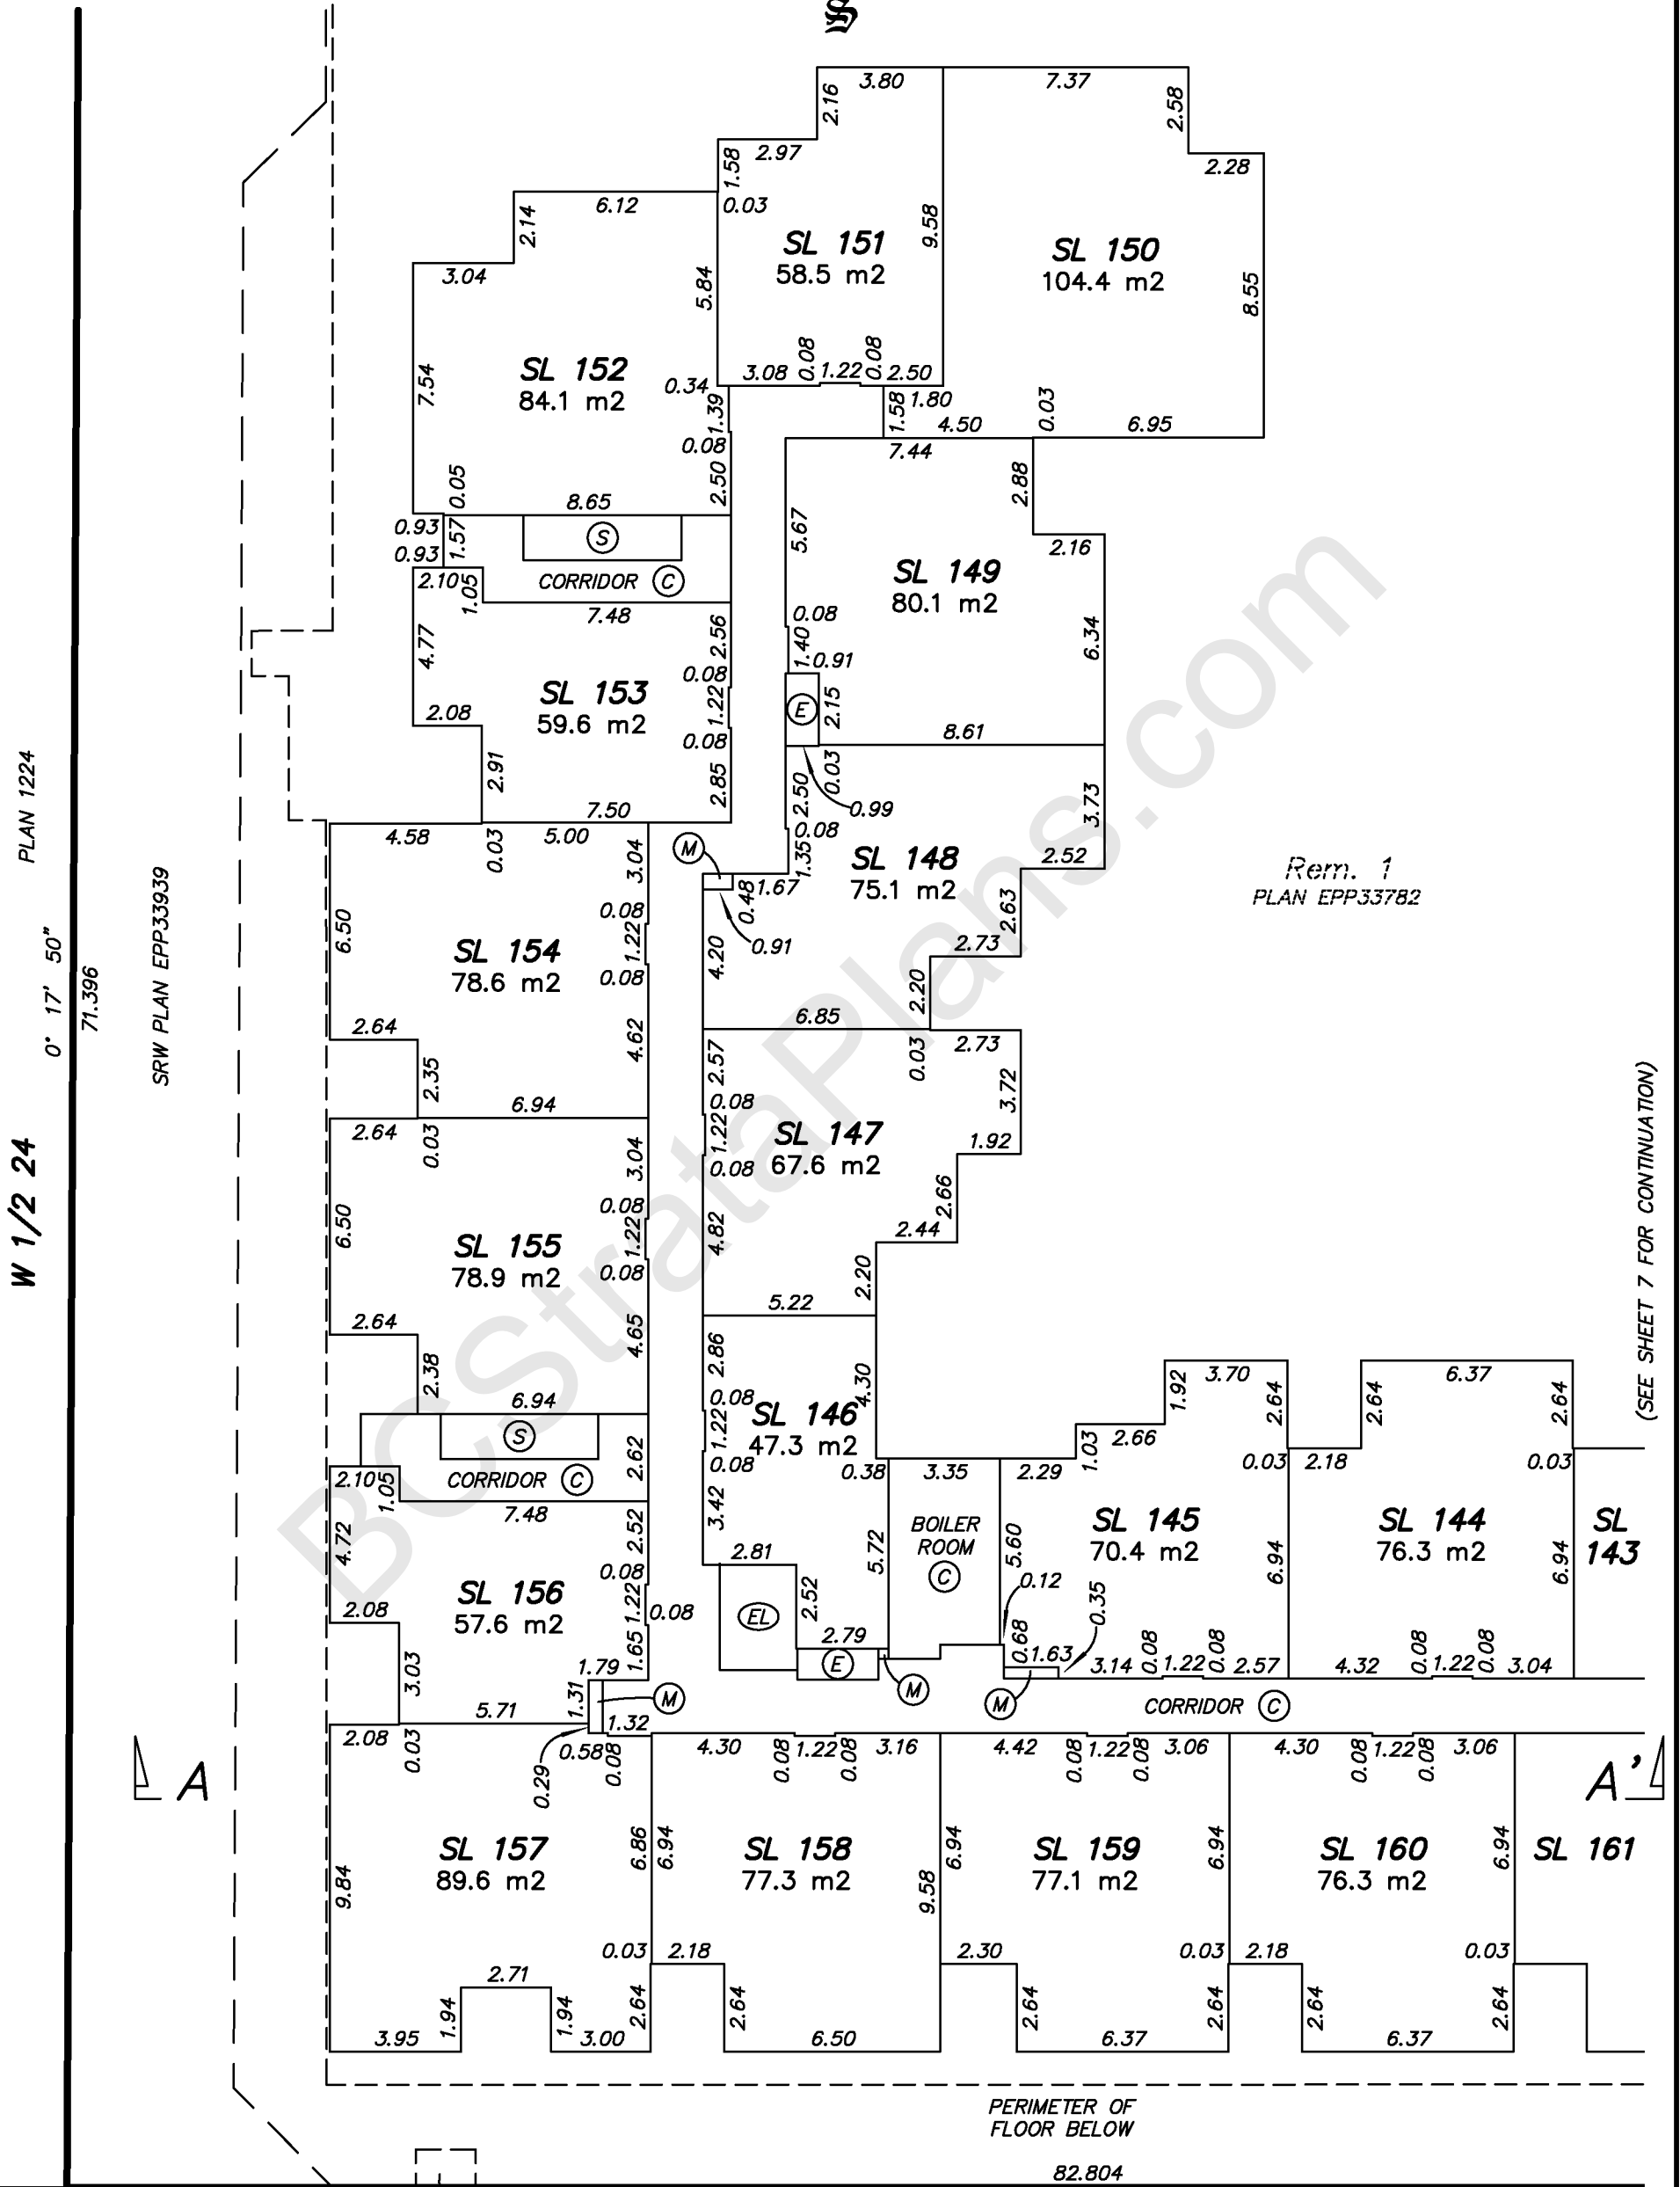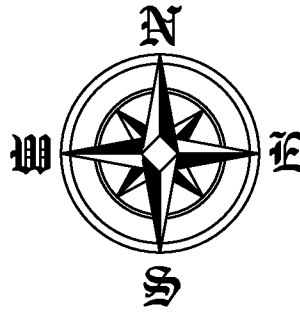

Rem. 1
PLAN EPP33782

(SEE SHEET 7 FOR CONTINUATION)

ALEXANDRA ROAD



GARY SUNDVICK, BCLS
Date: SEPTEMBER 1, 2015
File: 4019\Strata\Final
Dwg: 4019-FS-PH2



**BUILDING 2
LEVEL 1**

**STRATA PLAN EPS2669
PHASE TWO**



SCALE 1:200 DISTANCES ARE IN METRES

THE INTENDED PLOT SCALE OF THIS PLAN IS 280 mm IN WIDTH BY 432 mm IN HEIGHT (B SIZE) WHEN PLOTTED AT A SCALE OF 1:200.

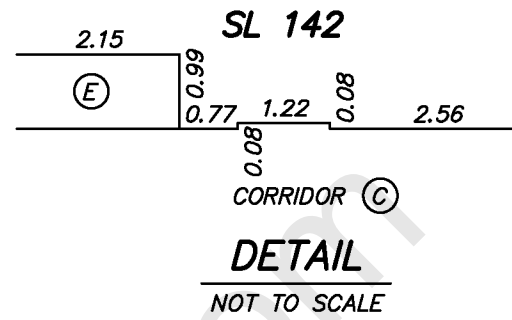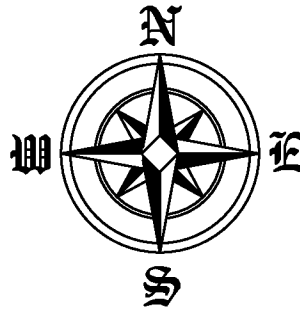


Rem. 1
PLAN EPP33782

38.729
PHASE BOUNDARY

EPS2669
PHASE ONE

PHASE BOUNDARY 29.081
90° 00' 00"

(SEE SHEET 6 FOR CONTINUATION)

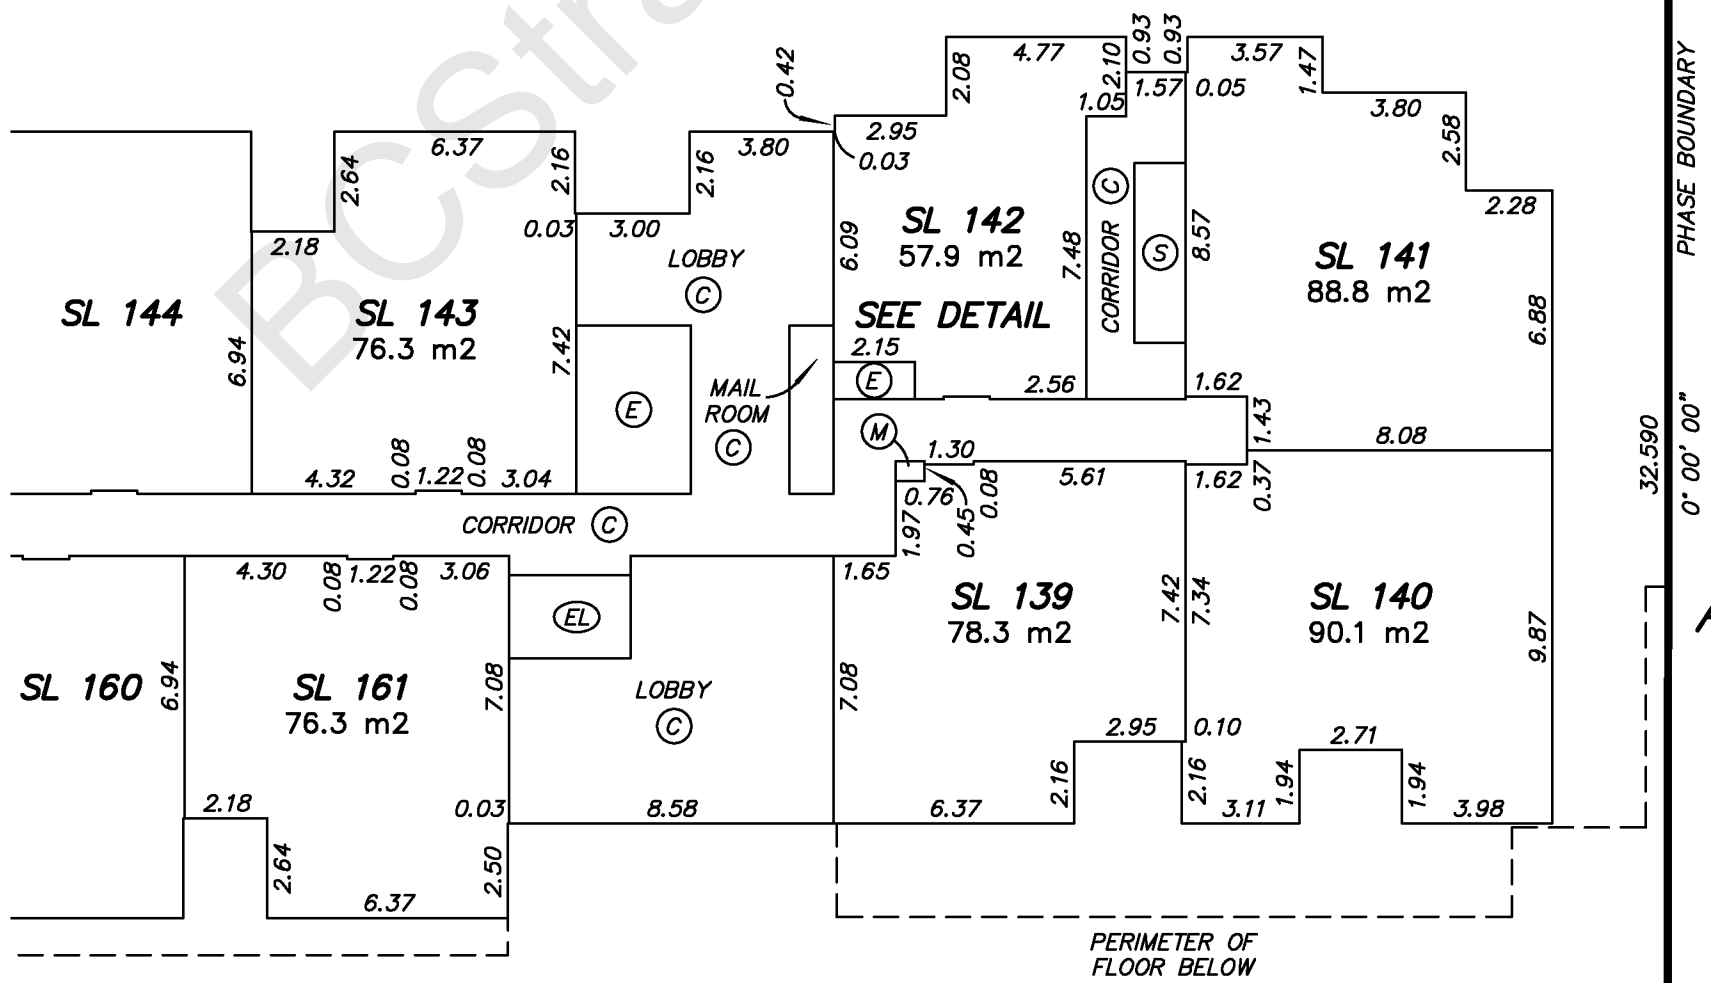

PHASE BOUNDARY
32.590
0° 00' 00"

82.804
89° 59' 50"

ALEXANDRA ROAD

**BUTLER
SUNDVICK**

GARY SUNDVICK, BCLS
Date: SEPTEMBER 1, 2015
File: 4019\Strata\Final
Dwg: 4019-FS-PH2


**BUILDING 2
LEVEL 2**

**STRATA PLAN EPS2669
PHASE TWO**



SCALE 1:200 DISTANCES ARE IN METRES

THE INTENDED PLOT SCALE OF THIS PLAN IS 280 mm IN WIDTH BY 432 mm IN HEIGHT (B SIZE) WHEN PLOTTED AT A SCALE OF 1:200.

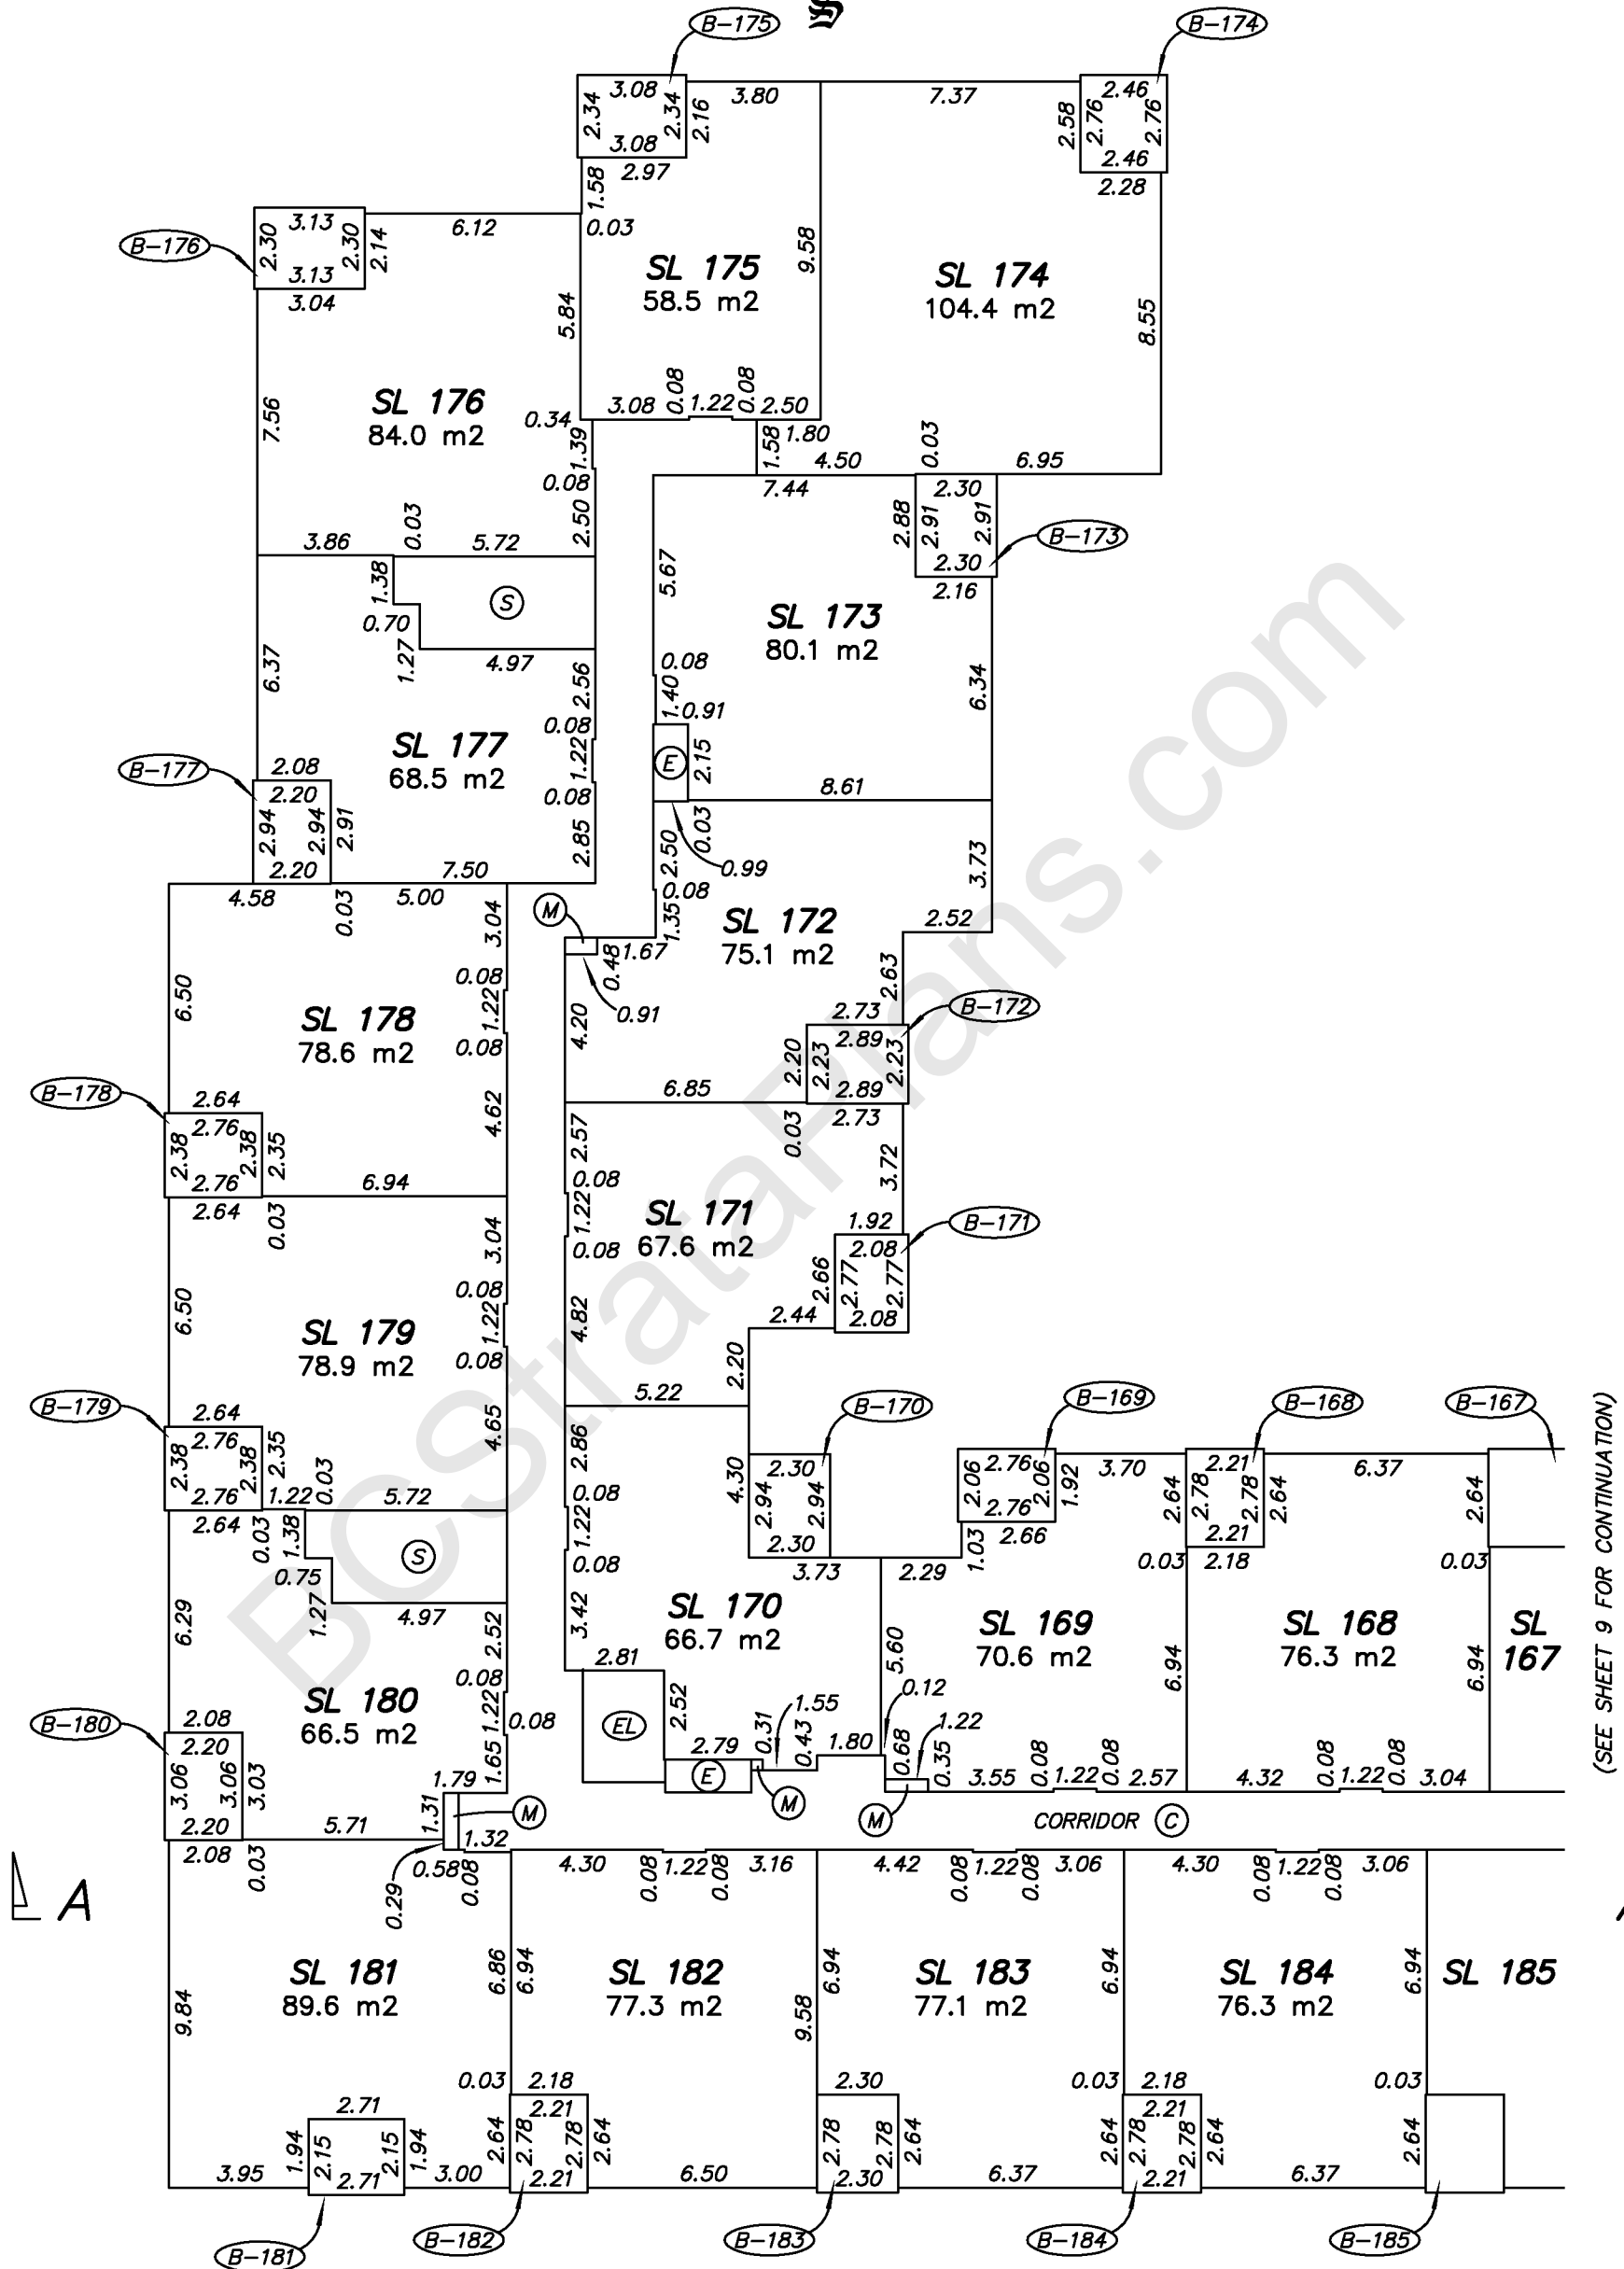

(SEE SHEET 9 FOR CONTINUATION)

**BUTLER
SUNDVICK**

GARY SUNDVICK, BCLS
Date: SEPTEMBER 1, 2015
File: 4019\Strata\Final
Dwg: 4019-FS-PH2




**BUILDING 2
LEVEL 2**

**STRATA PLAN EPS2669
PHASE TWO**



SCALE 1:200 DISTANCES ARE IN METRES

THE INTENDED PLOT SCALE OF THIS PLAN IS 280 mm IN WIDTH BY 432 mm IN HEIGHT (B SIZE) WHEN PLOTTED AT A SCALE OF 1:200.

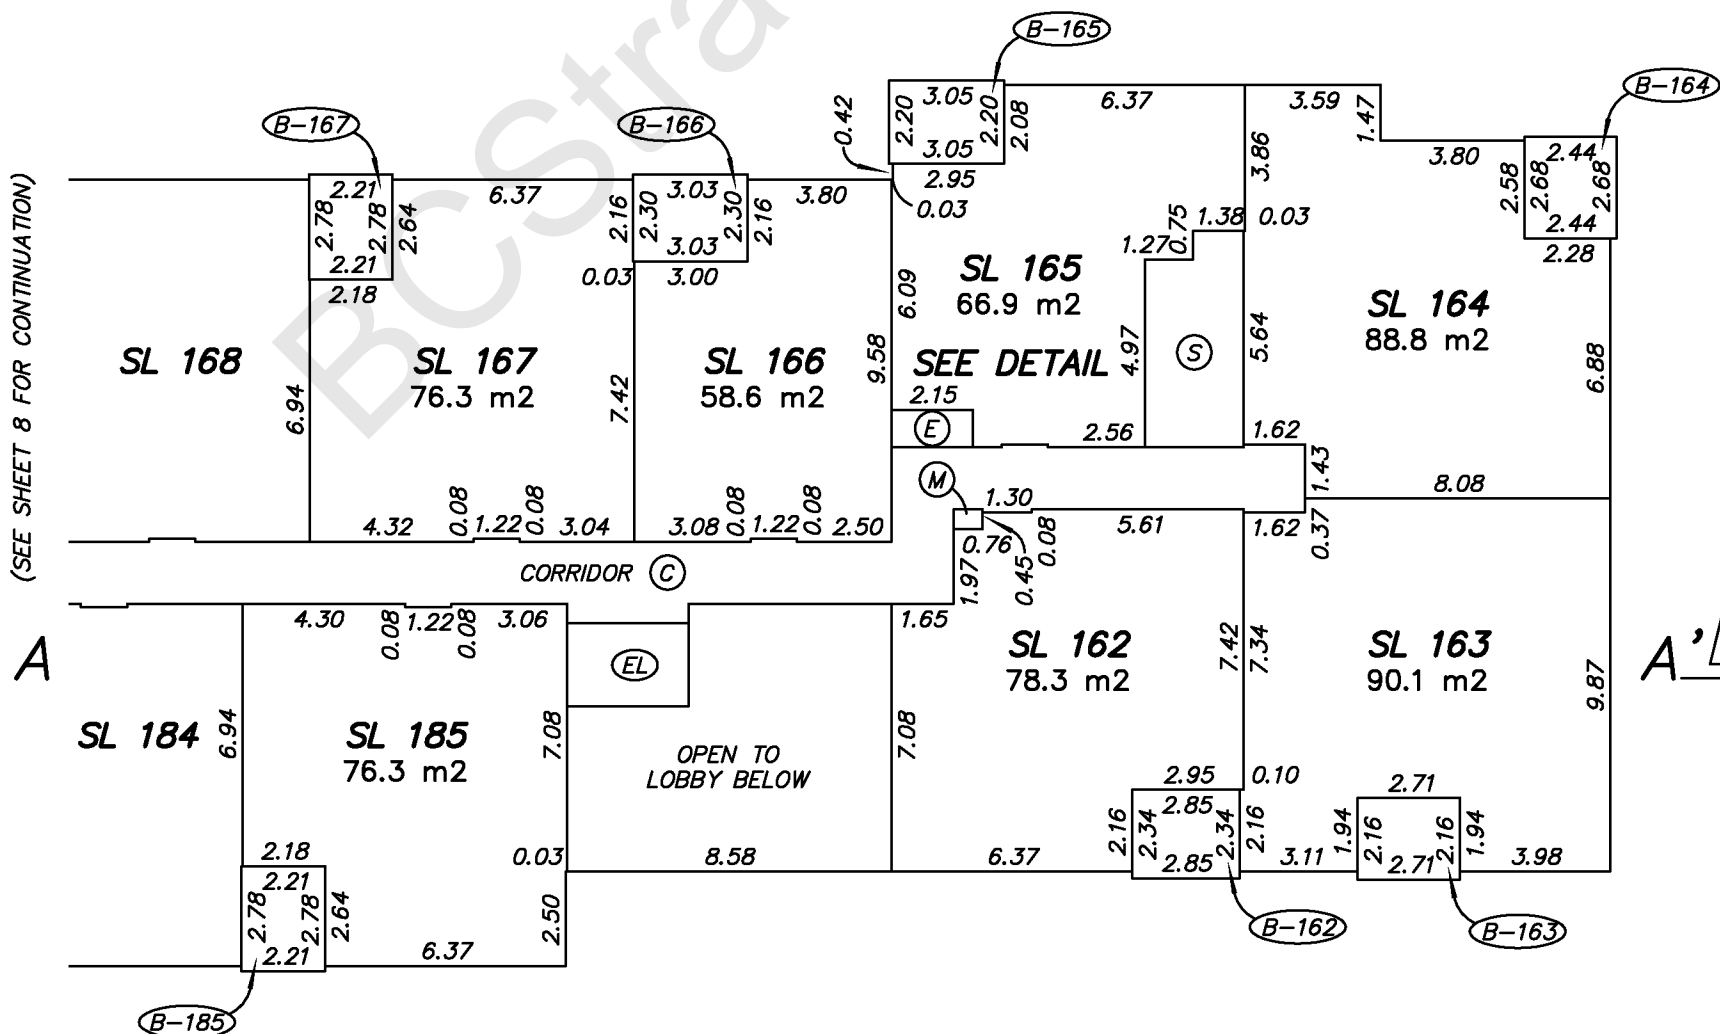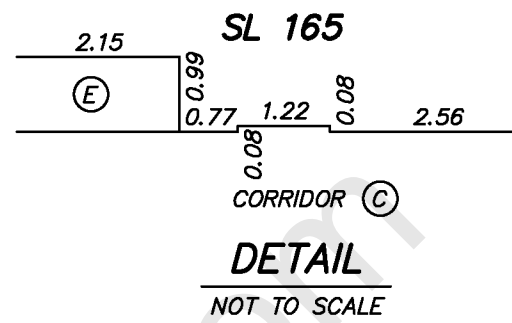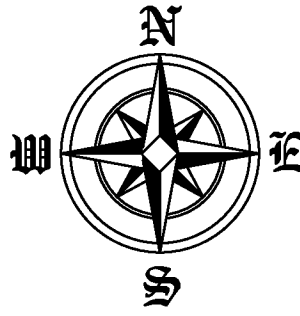

(SEE SHEET 8 FOR CONTINUATION)

**BUTLER
SUNDVICK**

GARY SUNDVICK, BCLS
Date: SEPTEMBER 1, 2015
File: 4019\Strata\Final
Dwg: 4019-FS-PH2



**BUILDING 2
LEVEL 3**

**STRATA PLAN EPS2669
PHASE TWO**



SCALE 1:200 DISTANCES ARE IN METRES

THE INTENDED PLOT SCALE OF THIS PLAN IS 280 mm IN WIDTH BY 432 mm IN HEIGHT (B SIZE) WHEN PLOTTED AT A SCALE OF 1:200.

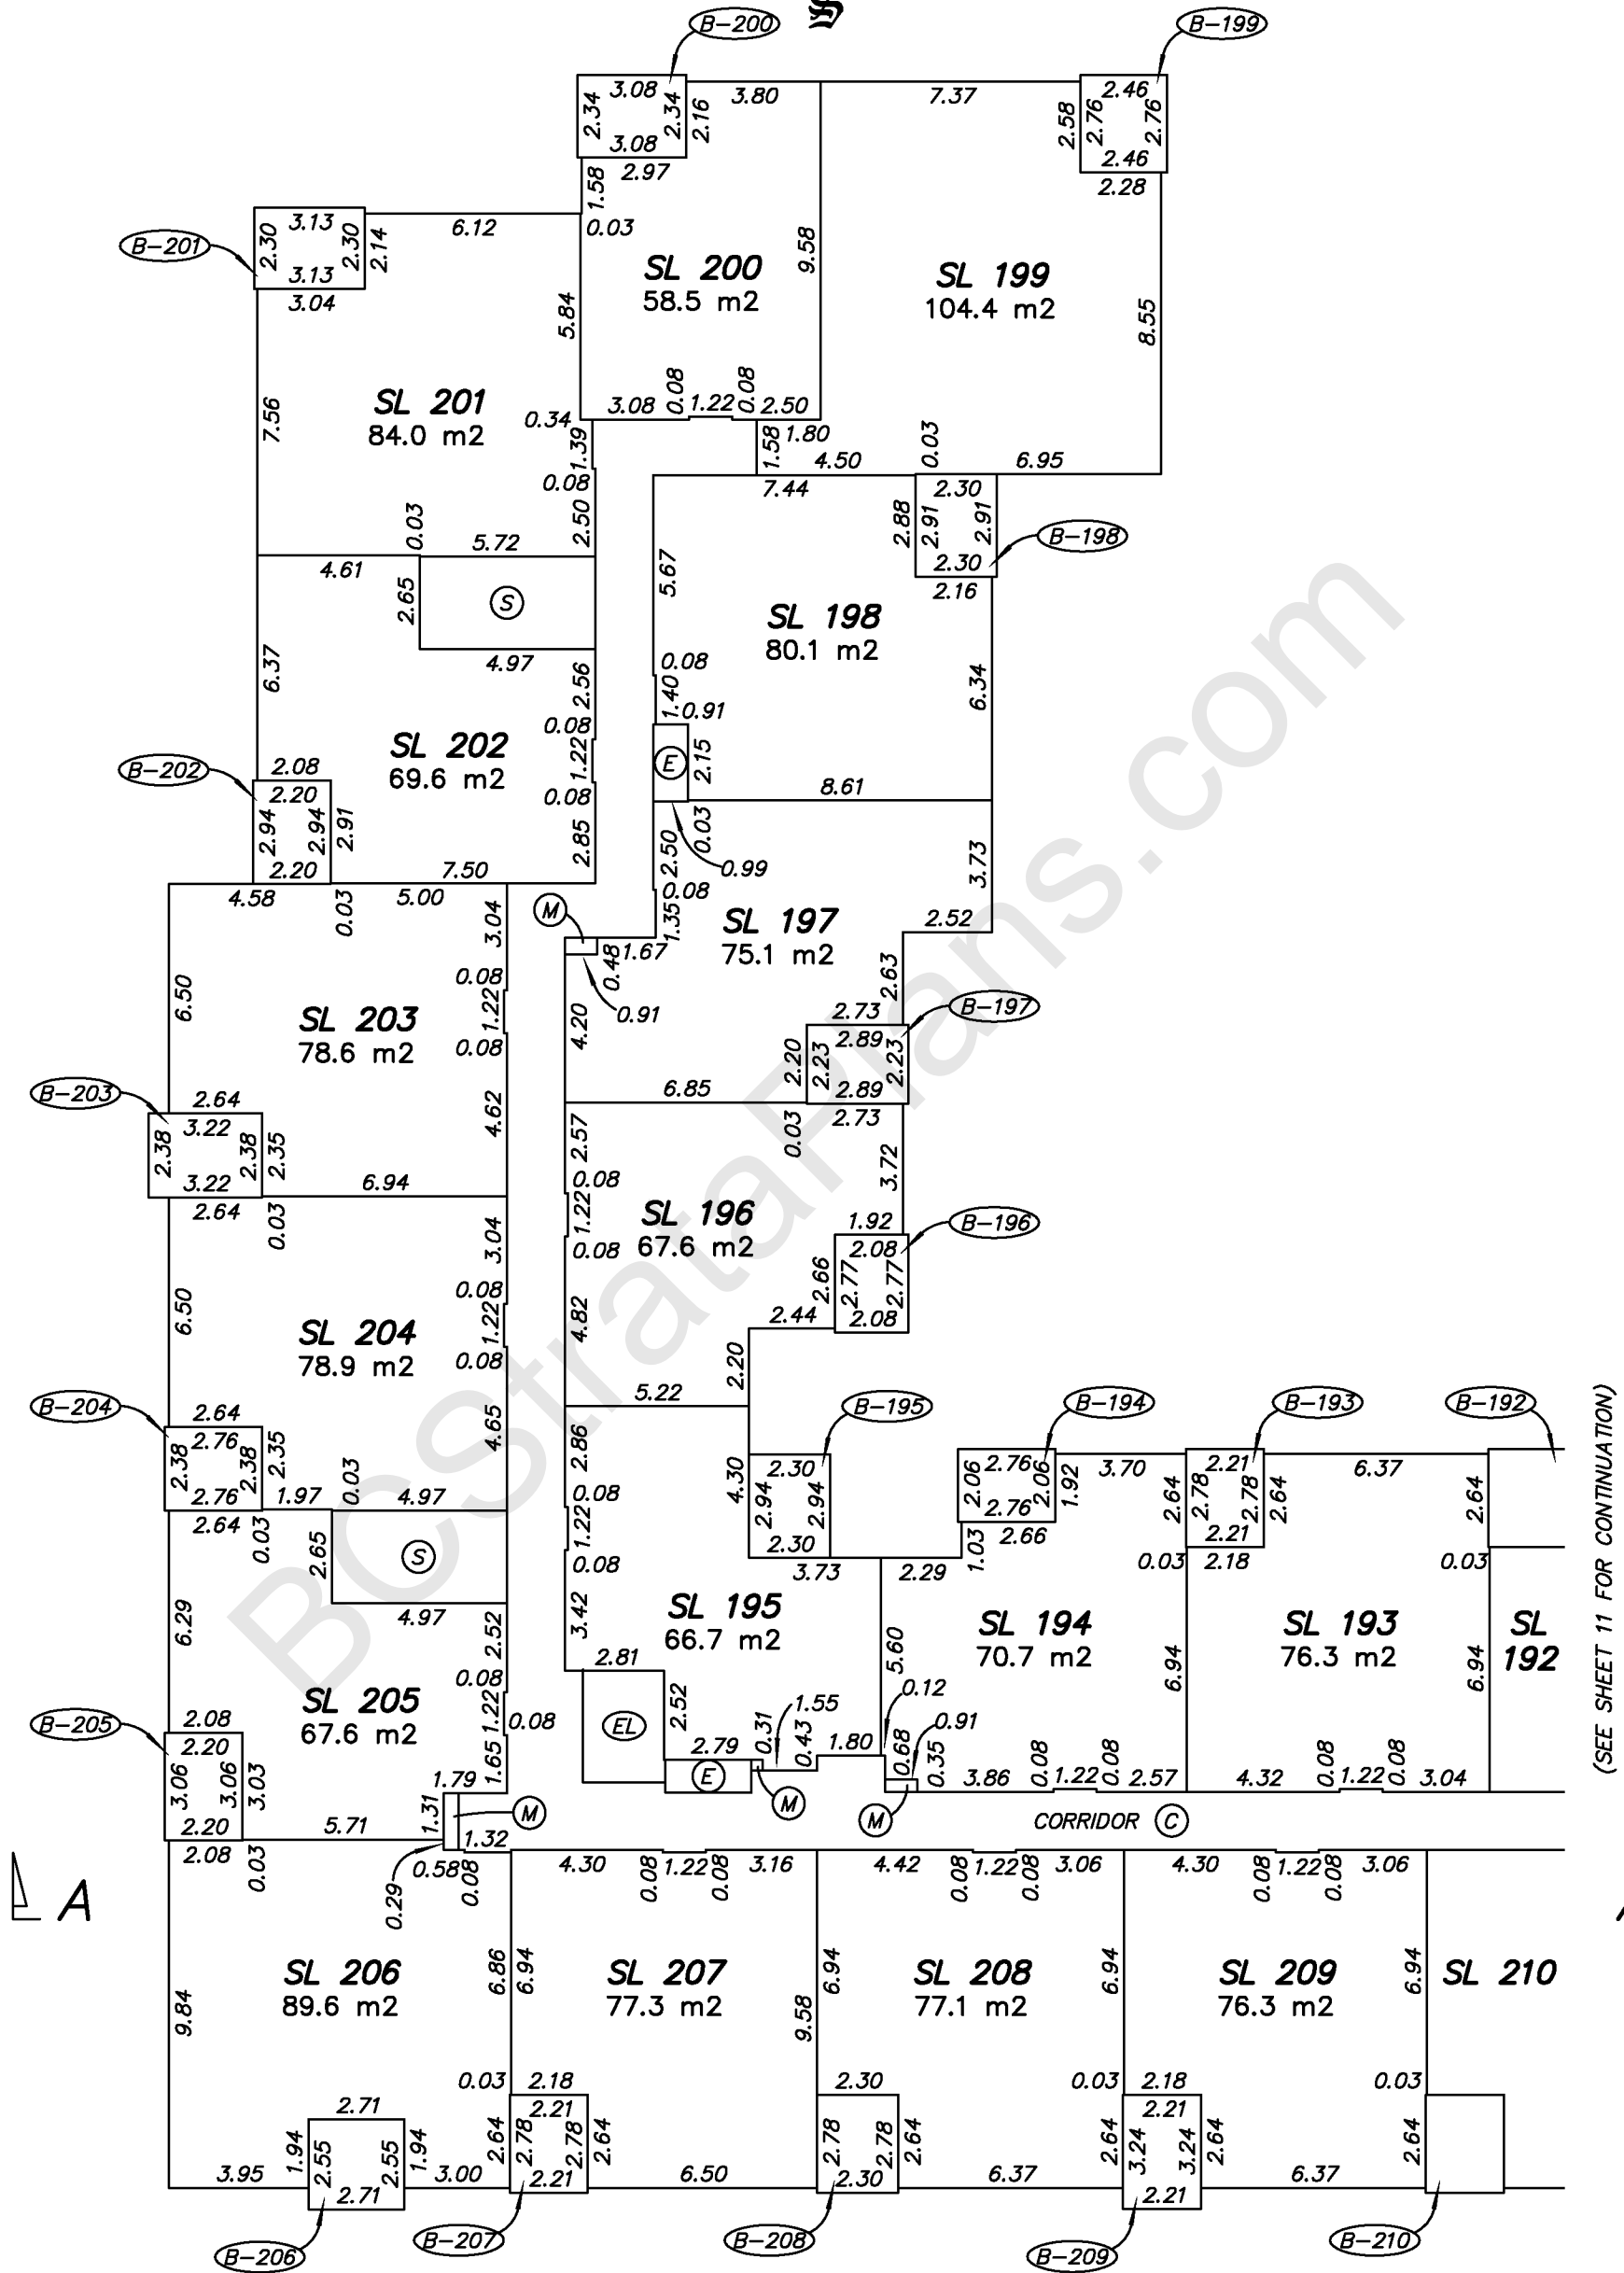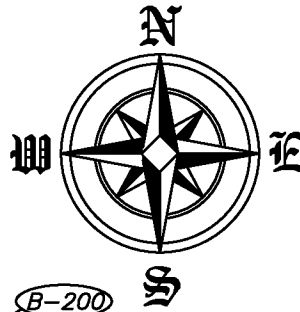

(SEE SHEET 11 FOR CONTINUATION)



GARY SUNDVICK, BCLS
Date: SEPTEMBER 1, 2015
File: 4019\Strata\Final
Dwg: 4019-FS-PH2




**BUILDING 2
LEVEL 3**

**STRATA PLAN EPS2669
PHASE TWO**



SCALE 1:200 DISTANCES ARE IN METRES

THE INTENDED PLOT SCALE OF THIS PLAN IS 280 mm IN WIDTH BY 432 mm IN HEIGHT (B SIZE) WHEN PLOTTED AT A SCALE OF 1:200.

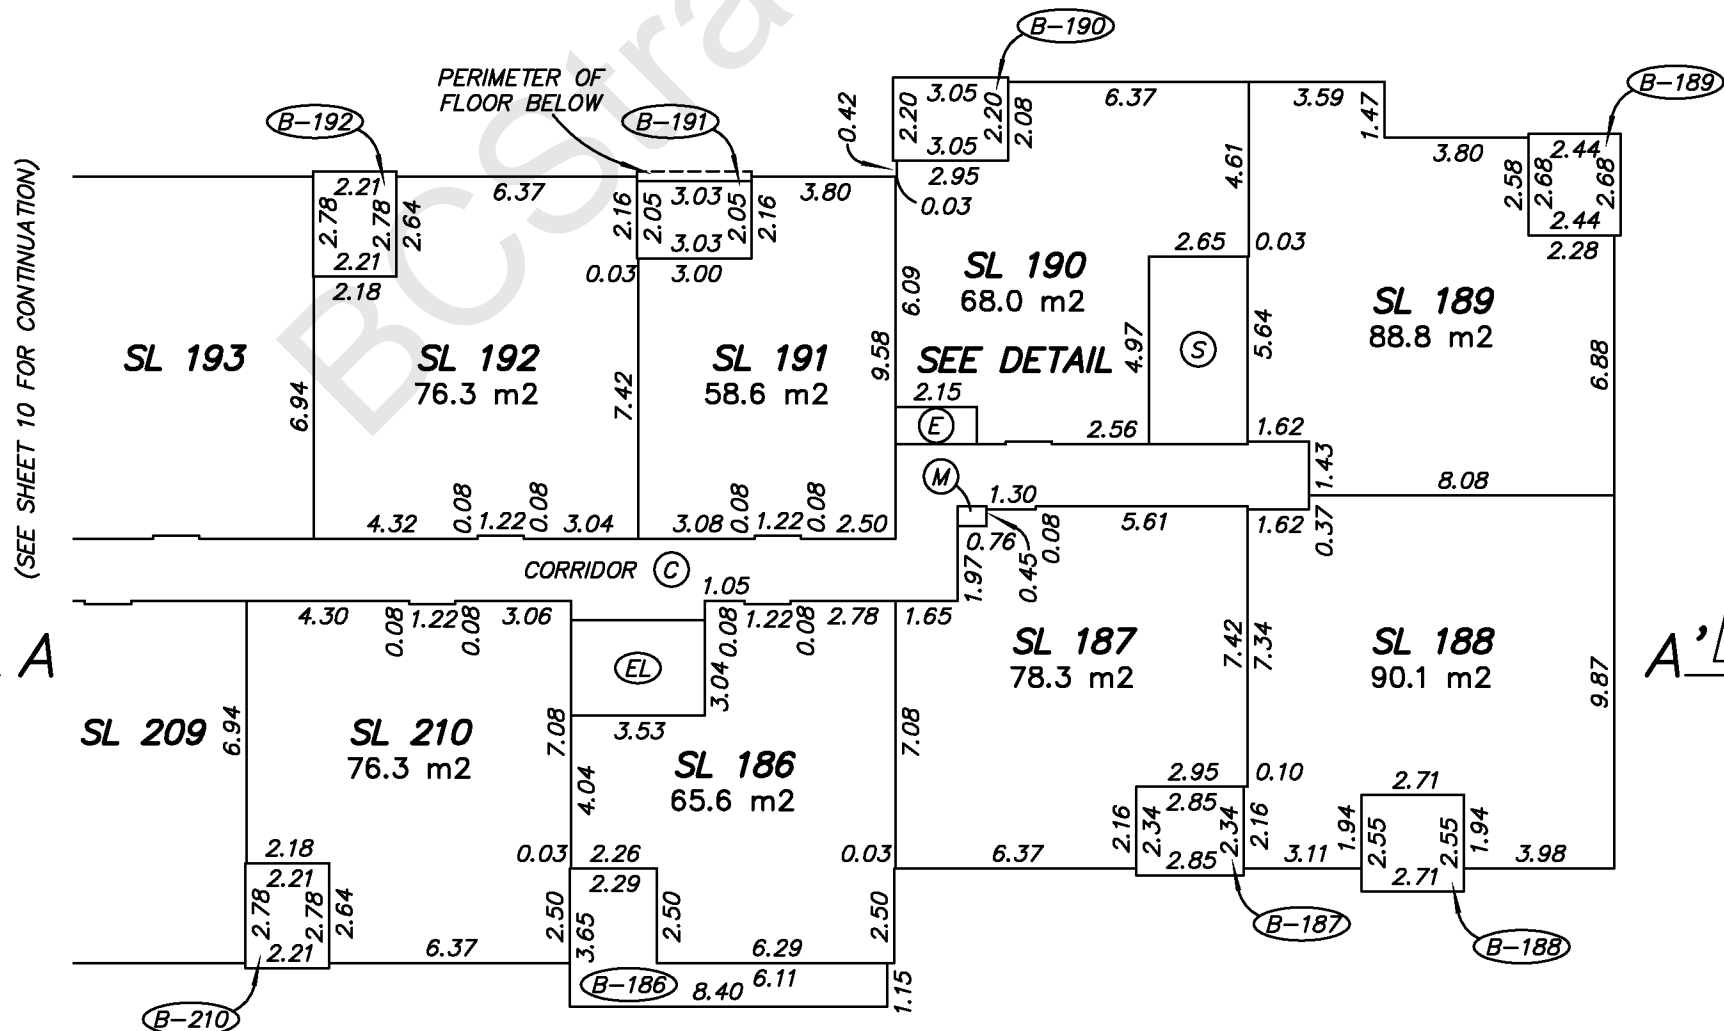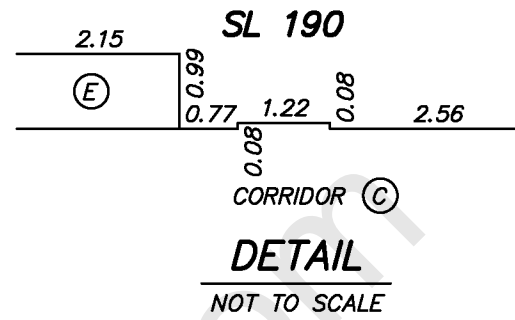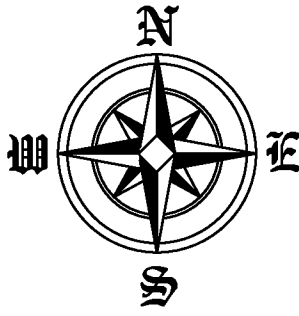

(SEE SHEET 10 FOR CONTINUATION)

**BUTLER
SUNDVICK**

GARY SUNDVICK, BCLS
Date: SEPTEMBER 1, 2015
File: 4019\Strata\Final
Dwg: 4019-FS-PH2


**BUILDING 2
LEVEL 4**

**STRATA PLAN EPS2669
PHASE TWO**



SCALE 1:200 DISTANCES ARE IN METRES

THE INTENDED PLOT SCALE OF THIS PLAN IS 280 mm IN WIDTH BY 432 mm IN HEIGHT (B SIZE) WHEN PLOTTED AT A SCALE OF 1:200.

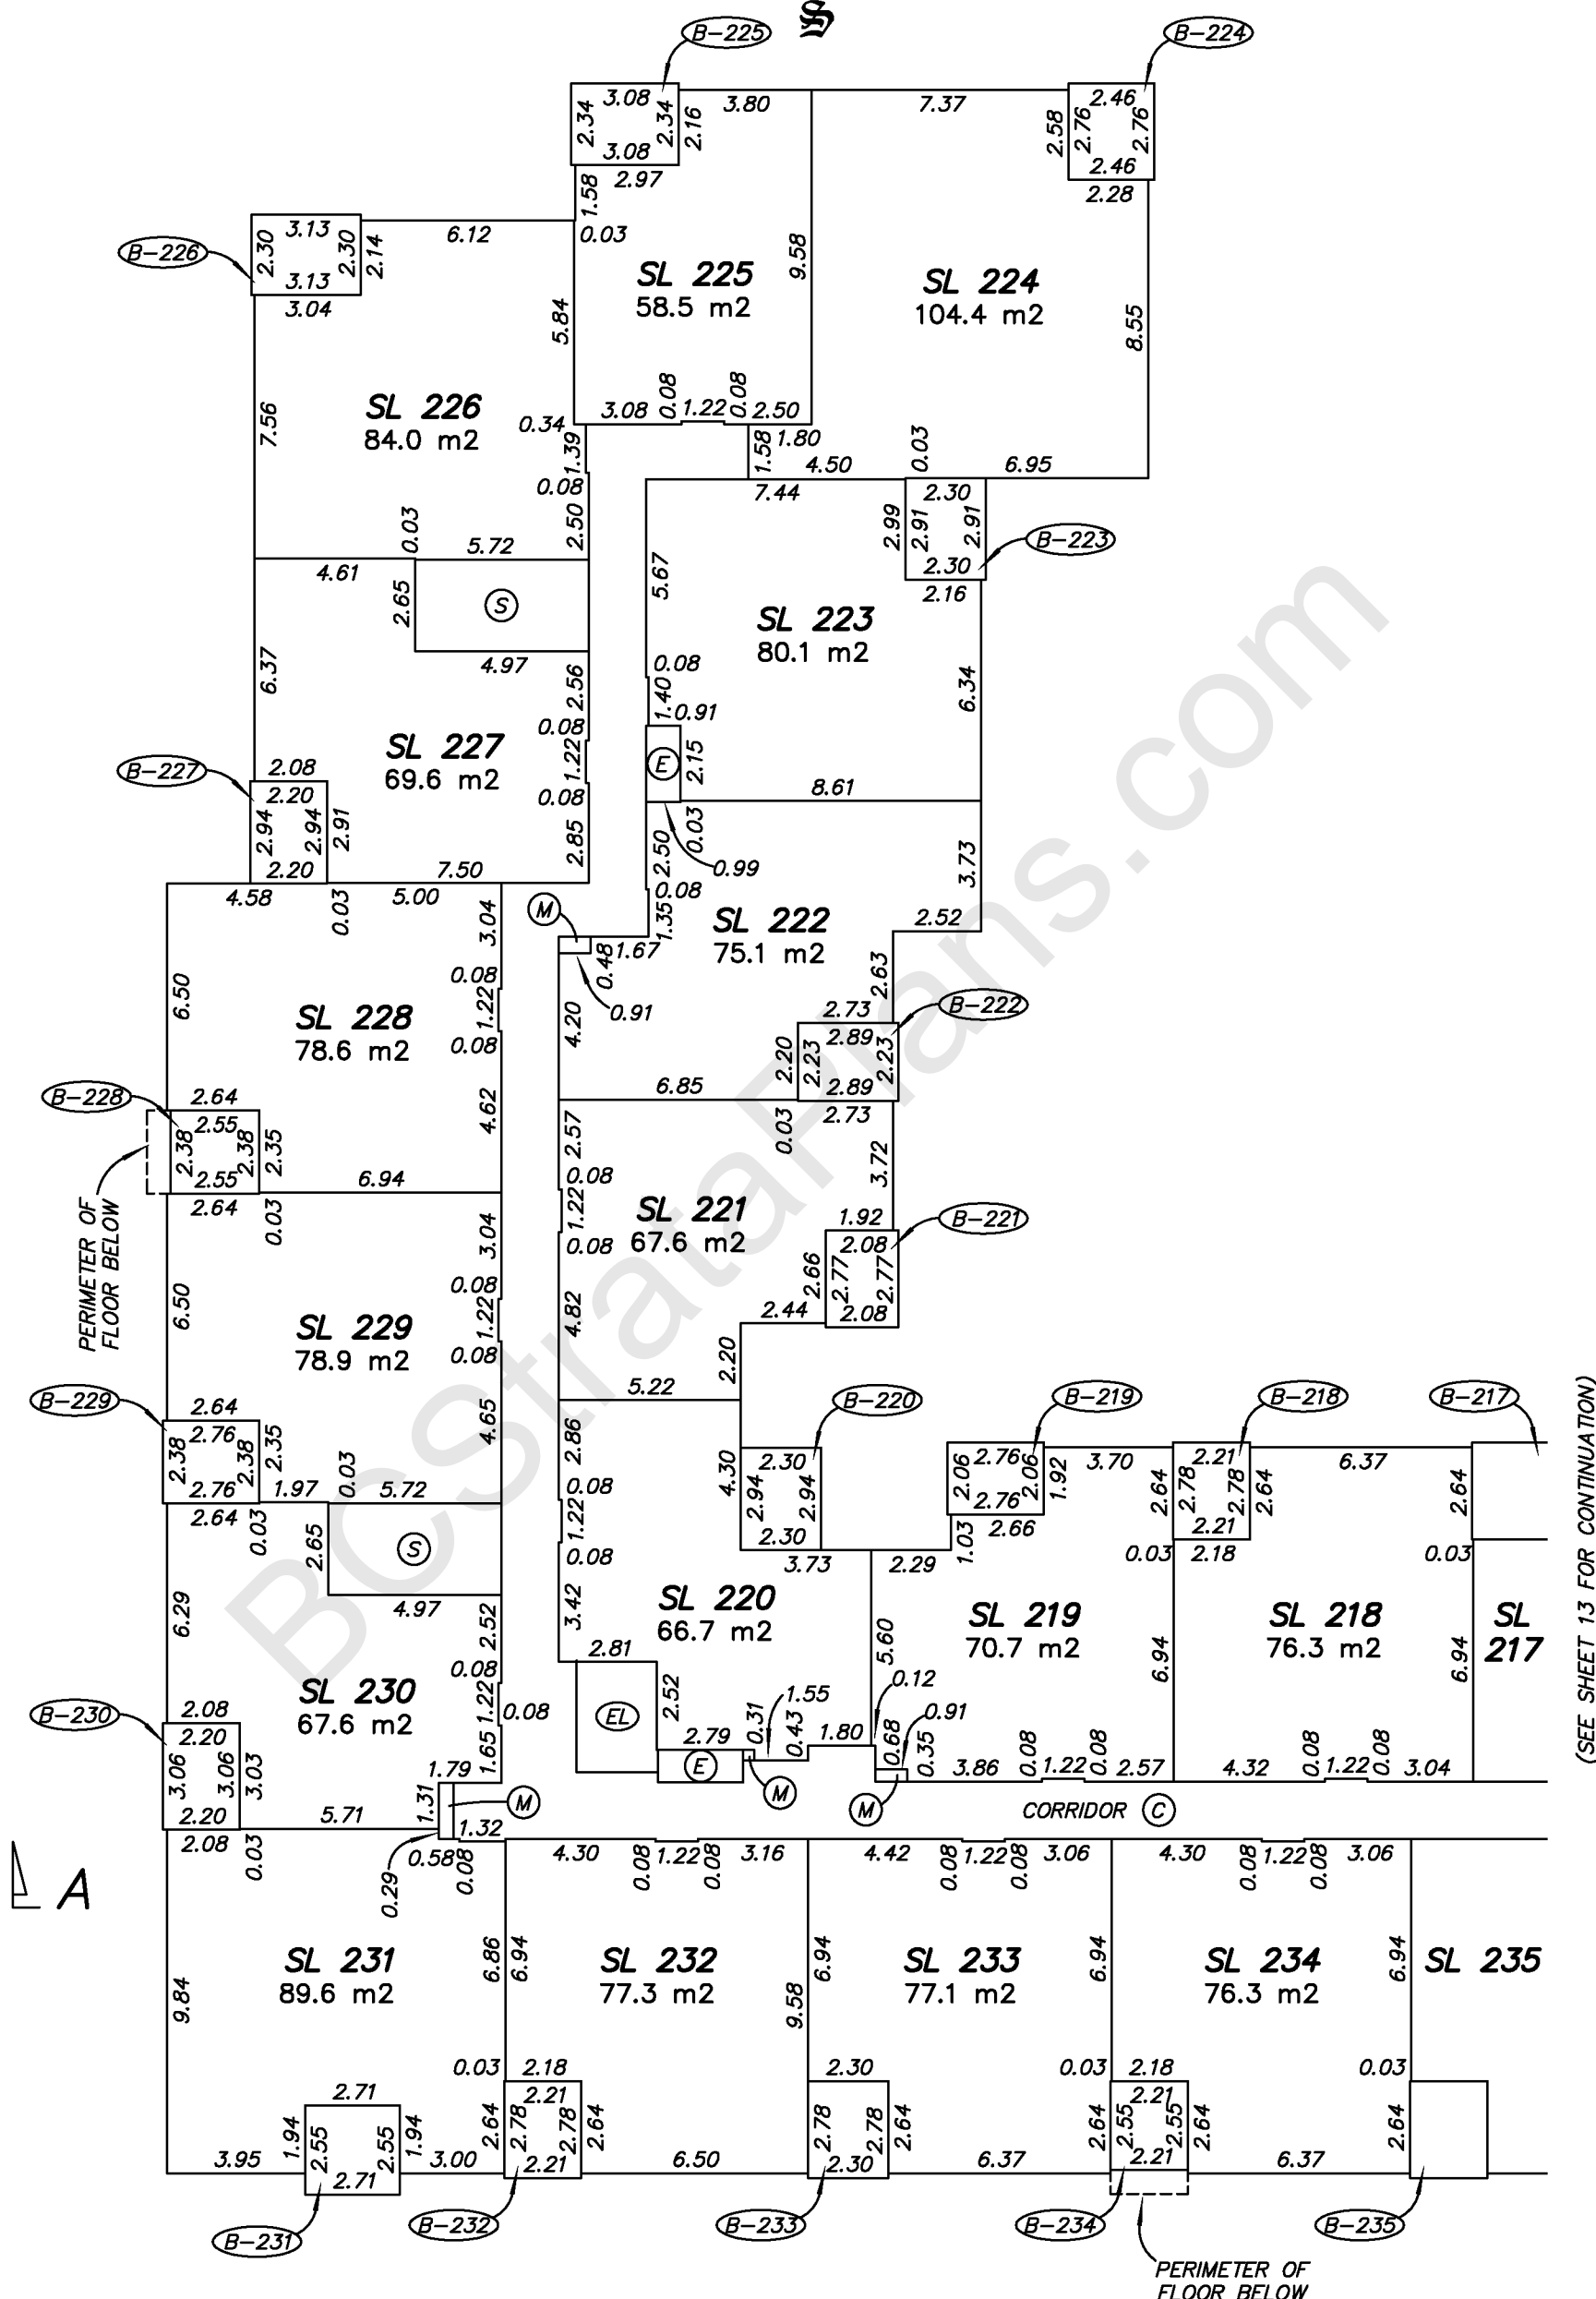

(SEE SHEET 13 FOR CONTINUATION)



GARY SUNDVICK, BCLS
Date: SEPTEMBER 1, 2015
File: 4019\Strata\Final
Dwg: 4019-FS-PH2




**BUILDING 2
LEVEL 4**

**STRATA PLAN EPS2669
PHASE TWO**



SCALE 1:200 DISTANCES ARE IN METRES

THE INTENDED PLOT SCALE OF THIS PLAN IS 280 mm IN WIDTH BY 432 mm IN HEIGHT (B SIZE) WHEN PLOTTED AT A SCALE OF 1:200.

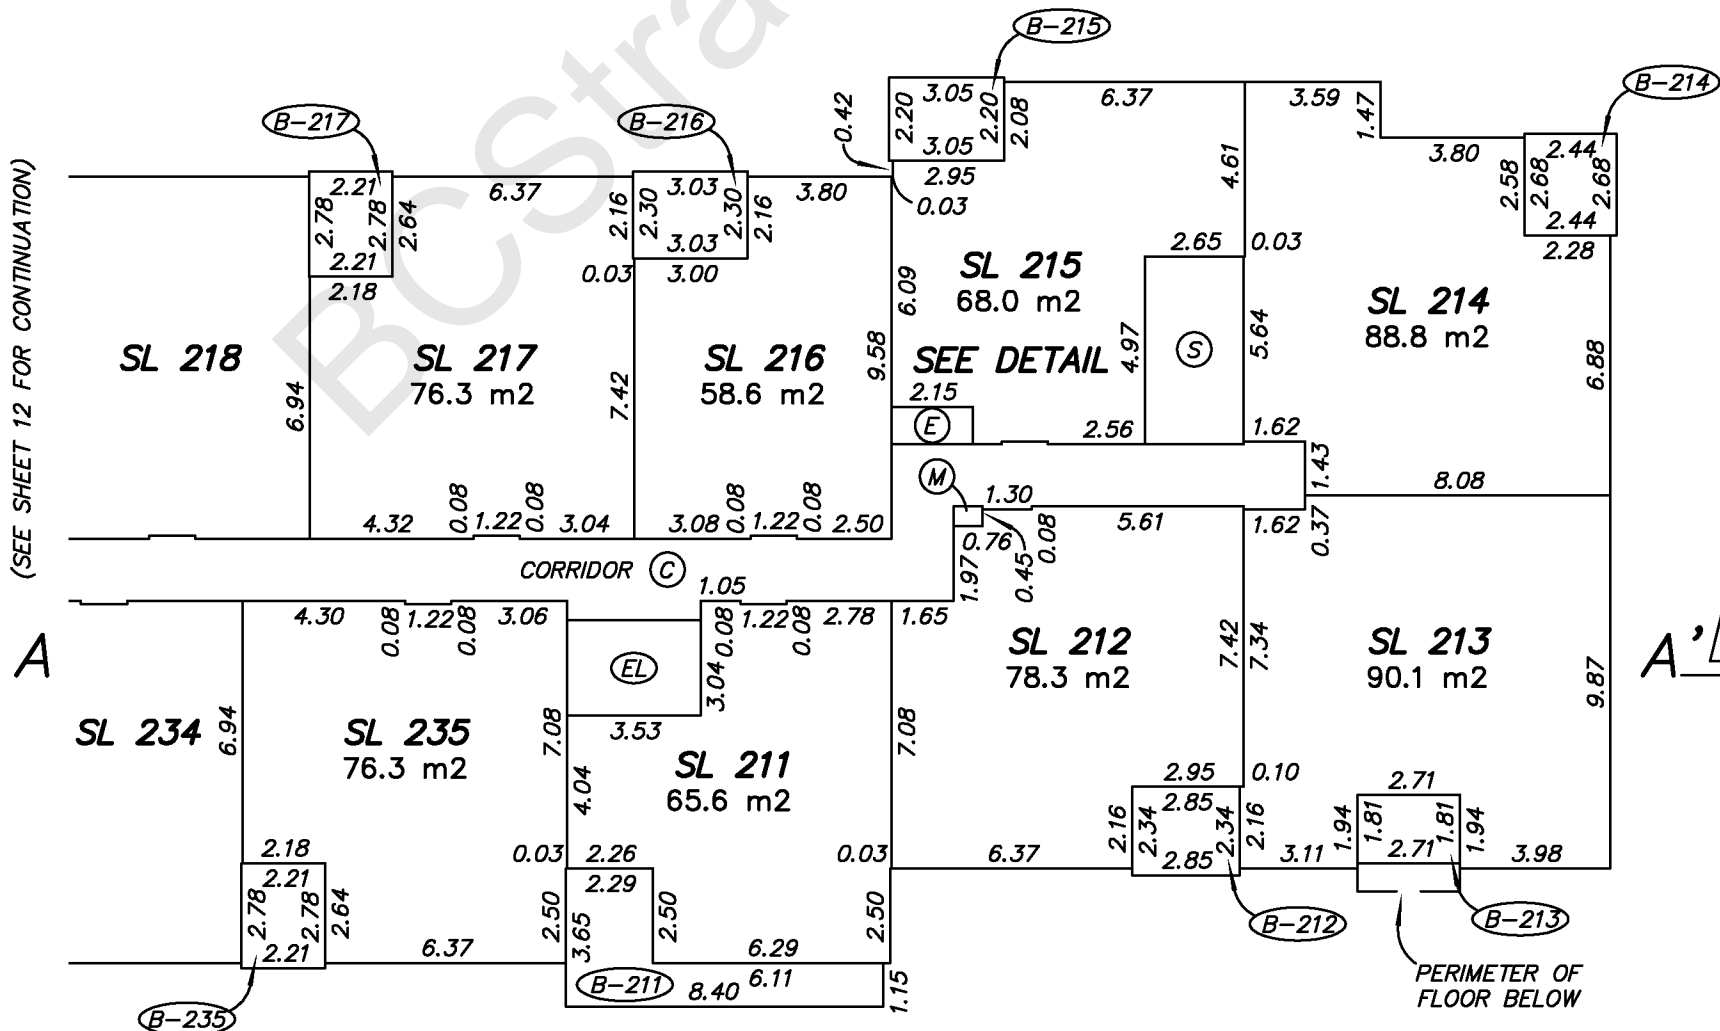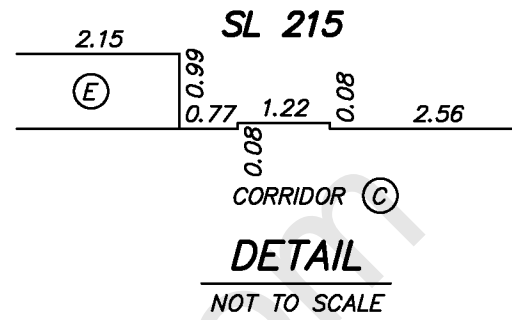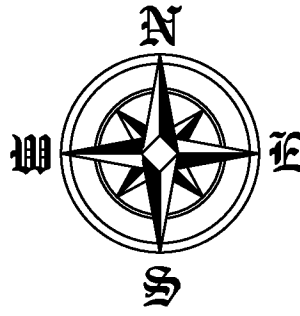

(SEE SHEET 12 FOR CONTINUATION)

**BUTLER
SUNDVICK**

GARY SUNDVICK, BCLS
Date: SEPTEMBER 1, 2015
File: 4019\Strata\Final
Dwg: 4019-FS-PH2



**BUILDING 2
LEVEL 5**

**STRATA PLAN EPS2669
PHASE TWO**



SCALE 1:200 DISTANCES ARE IN METRES

THE INTENDED PLOT SCALE OF THIS PLAN IS 280 mm IN WIDTH BY 432 mm IN HEIGHT (B SIZE) WHEN PLOTTED AT A SCALE OF 1:200.

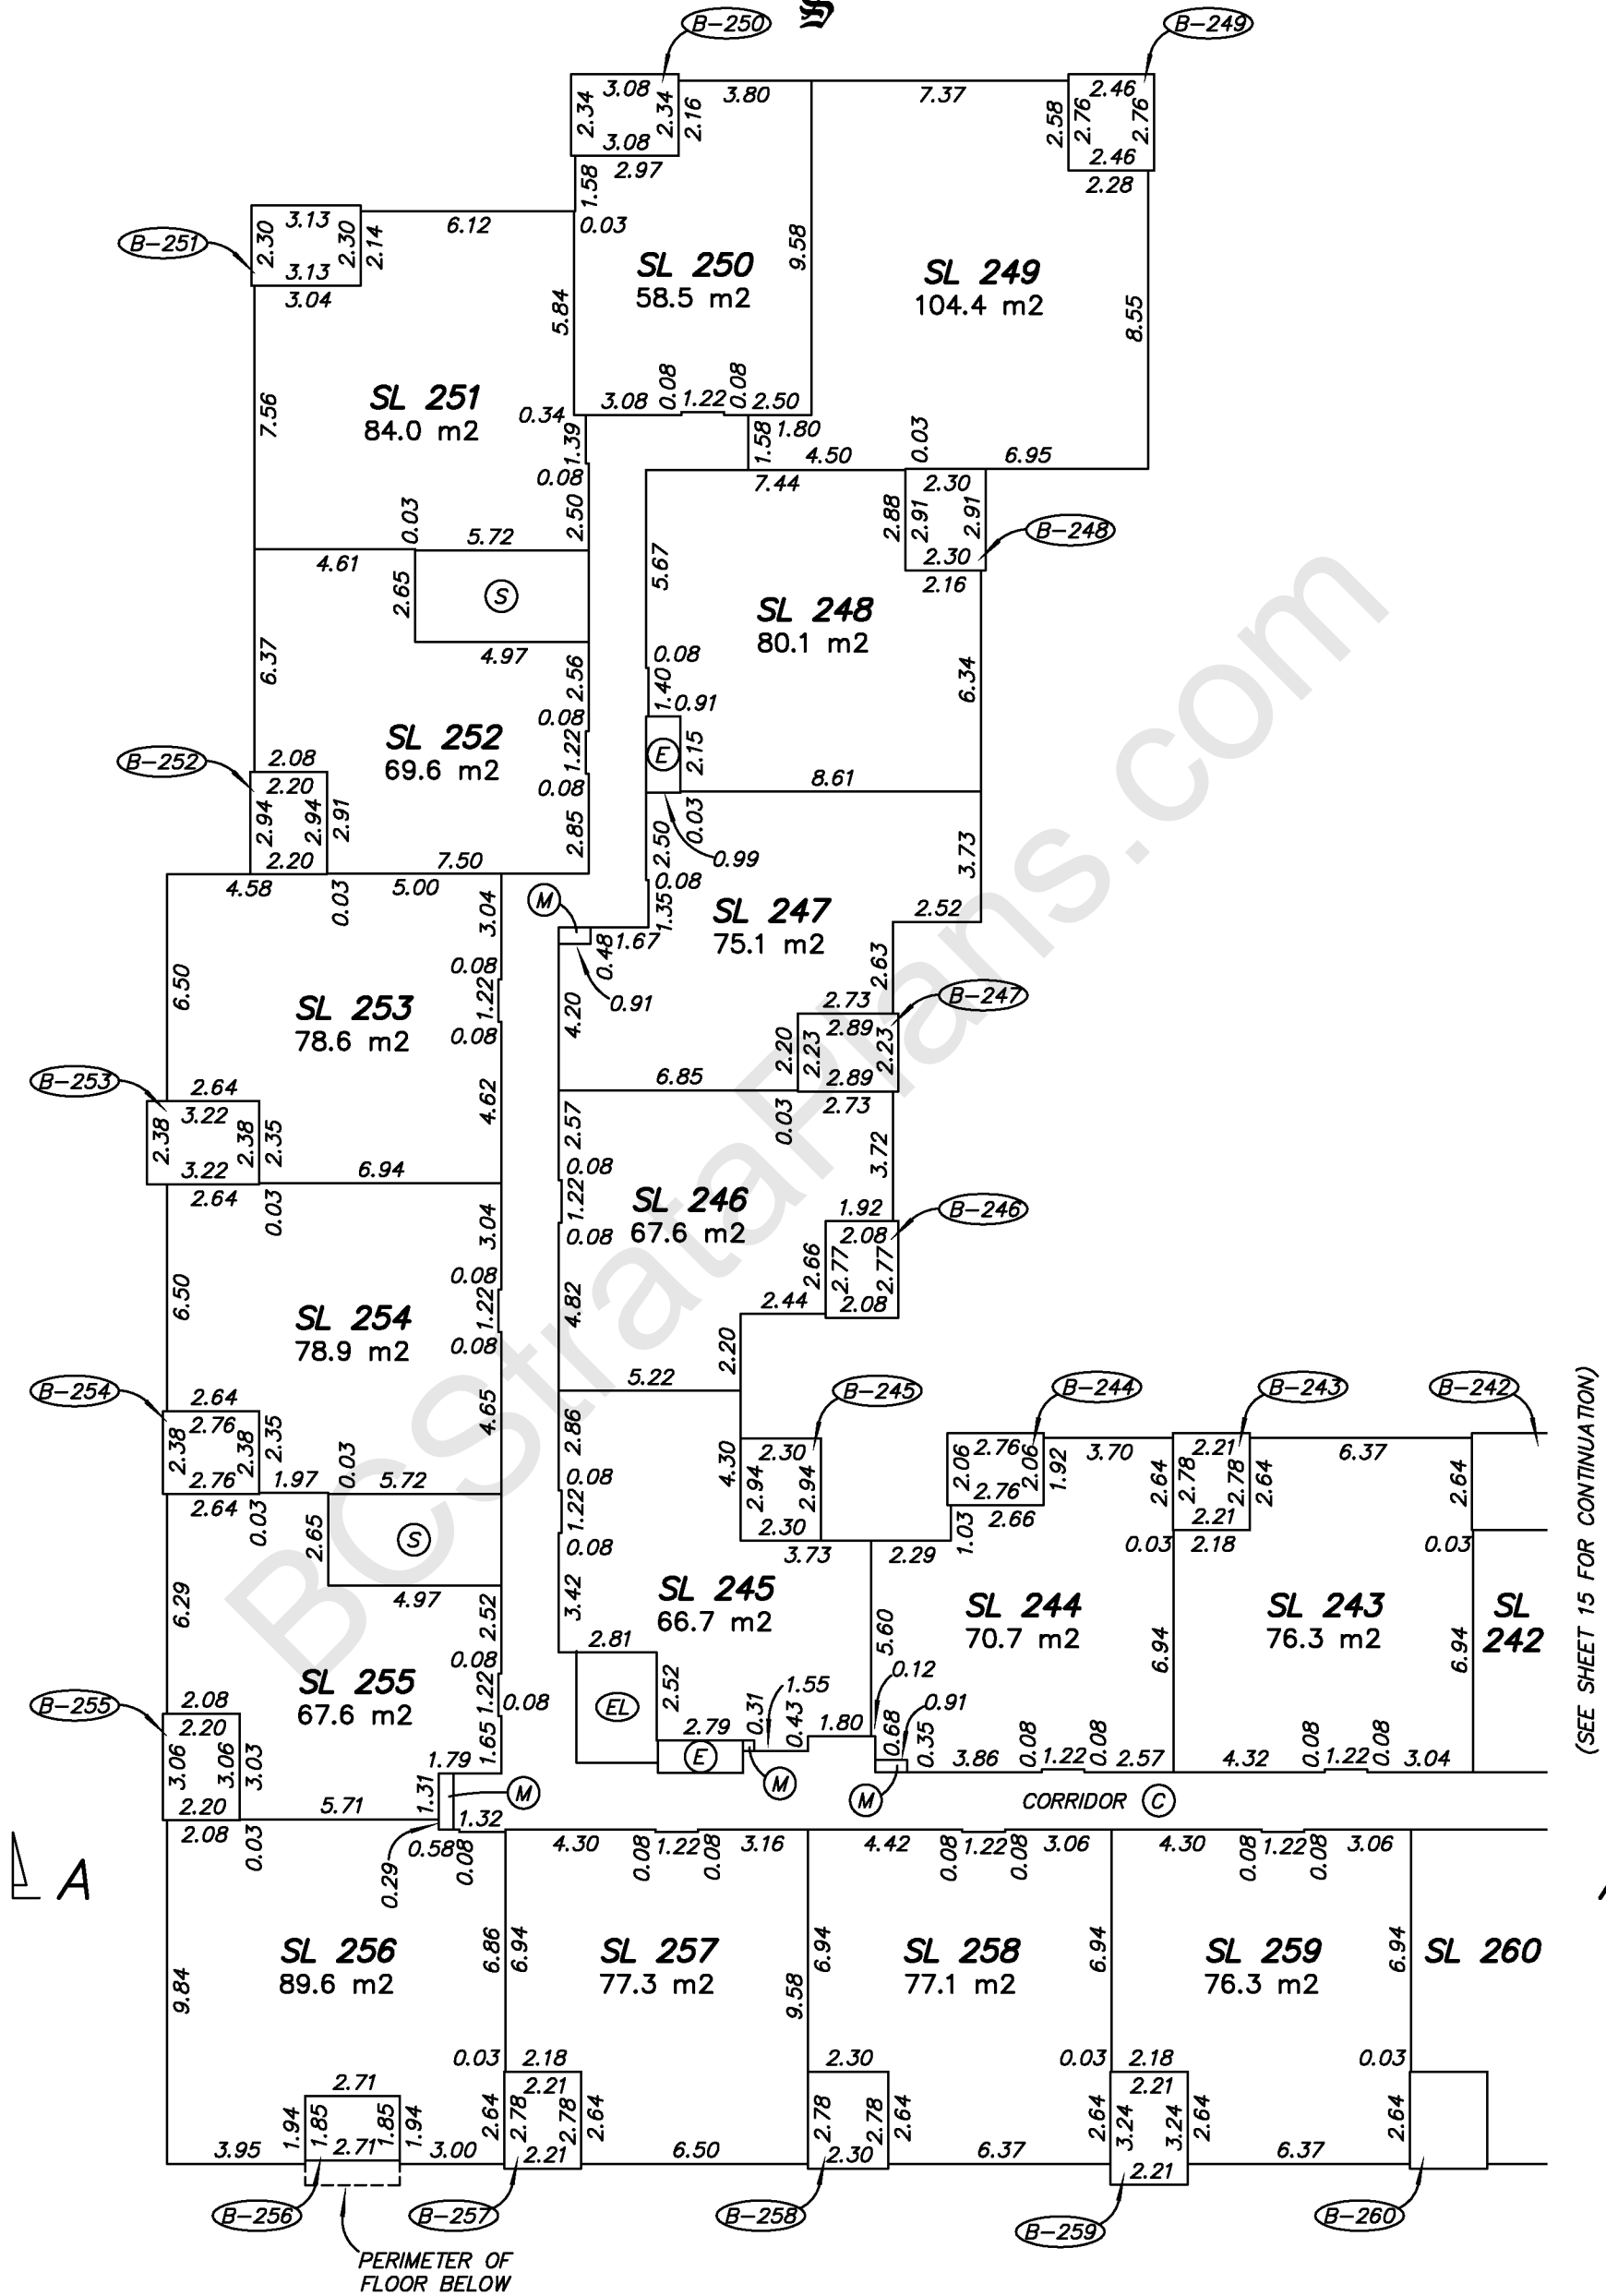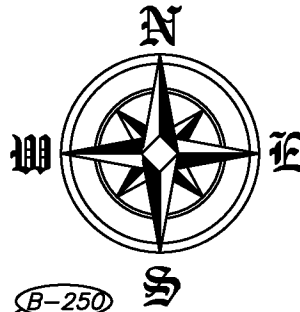

**BUTLER
SUNDVICK**

GARY SUNDVICK, BCLS
Date: SEPTEMBER 1, 2015
File: 4019\Strata\Final
Dwg: 4019-FS-PH2




**BUILDING 2
LEVEL 5**

**STRATA PLAN EPS2669
PHASE TWO**



SCALE 1:200 DISTANCES ARE IN METRES

THE INTENDED PLOT SCALE OF THIS PLAN IS 280 mm IN WIDTH BY 432 mm IN HEIGHT (B SIZE) WHEN PLOTTED AT A SCALE OF 1:200.

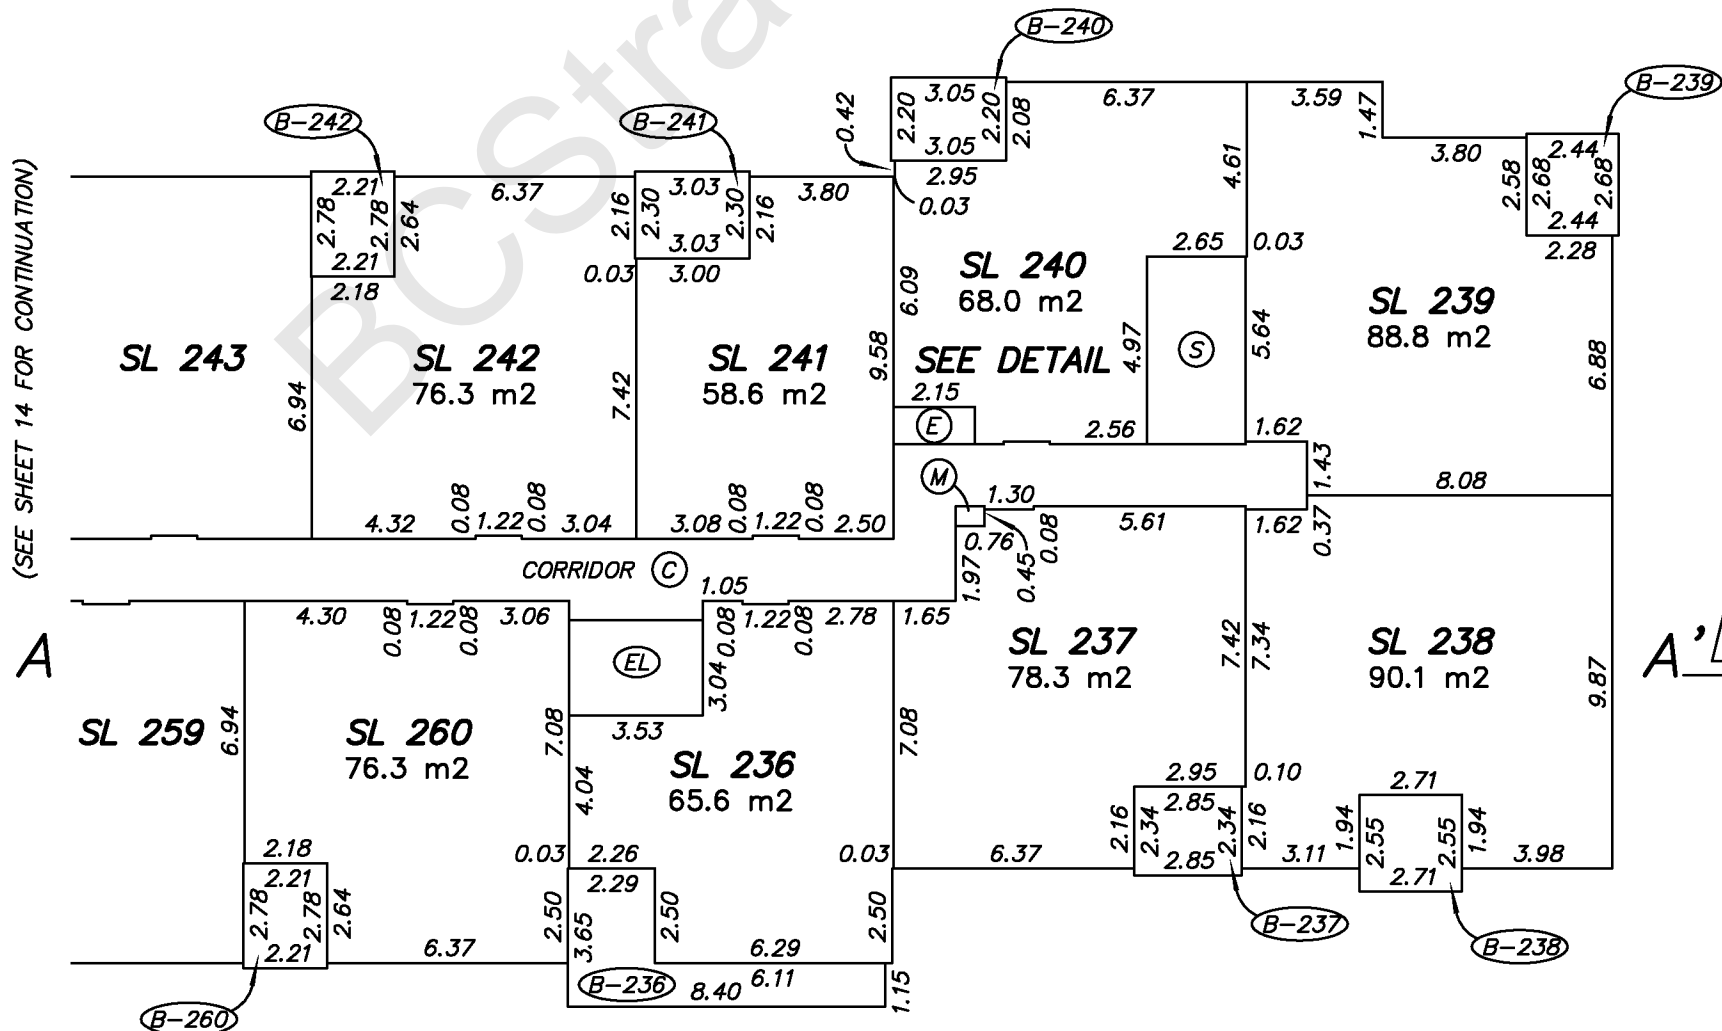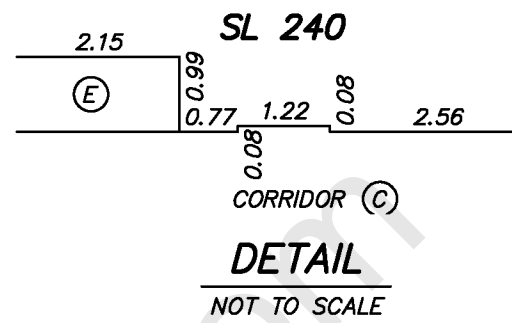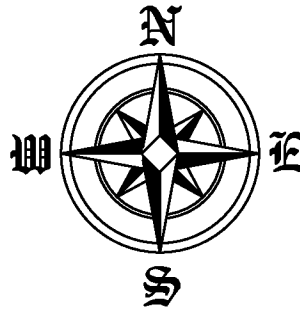

(SEE SHEET 14 FOR CONTINUATION)

**BUTLER
SUNDVICK**

GARY SUNDVICK, BCLS
Date: SEPTEMBER 1, 2015
File: 4019\Strata\Final
Dwg: 4019-FS-PH2




**BUILDING 2
LEVEL 6**

**STRATA PLAN EPS2669
PHASE TWO**



SCALE 1:200 DISTANCES ARE IN METRES

THE INTENDED PLOT SCALE OF THIS PLAN IS 280 mm IN WIDTH BY 432 mm IN HEIGHT (B SIZE) WHEN PLOTTED AT A SCALE OF 1:200.

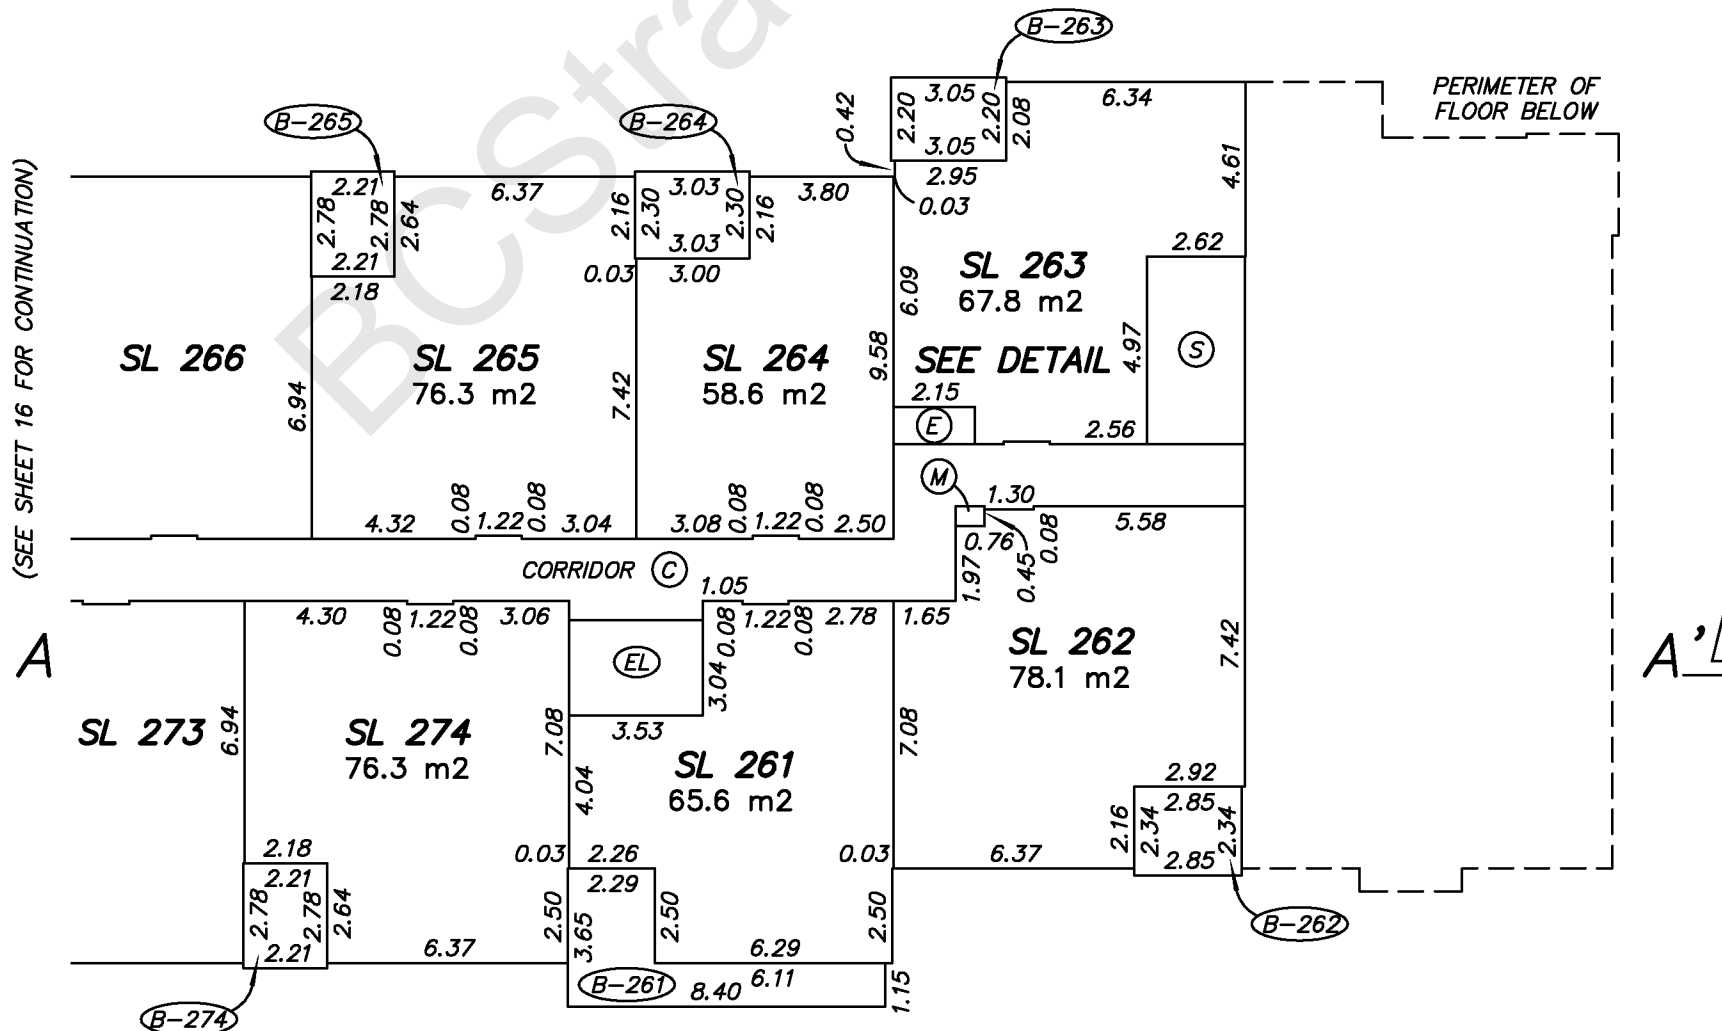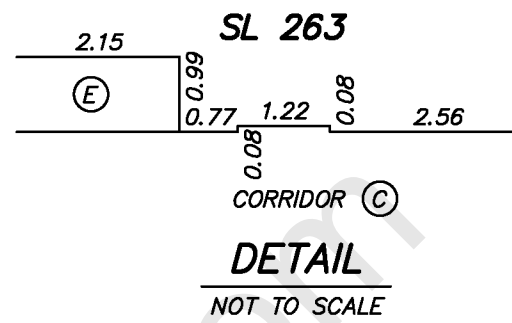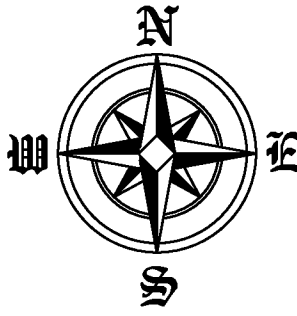


(SEE SHEET 16 FOR CONTINUATION)



GARY SUNDVICK, BCLS
Date: SEPTEMBER 1, 2015
File: 4019\Strata\Final
Dwg: 4019-FS-PH2

SECTION A-A'


**STRATA PLAN EPS2669
PHASE TWO**

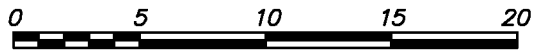

SCALE 1:300 DISTANCES ARE IN METRES

THE INTENDED PLOT SCALE OF THIS PLAN IS 280 mm IN WIDTH BY 432 mm IN HEIGHT (B SIZE) WHEN PLOTTED AT A SCALE OF 1:300.

LEVEL 6
LEVEL 5
LEVEL 4
LEVEL 3
LEVEL 2
LEVEL 1
PARKING LEVEL

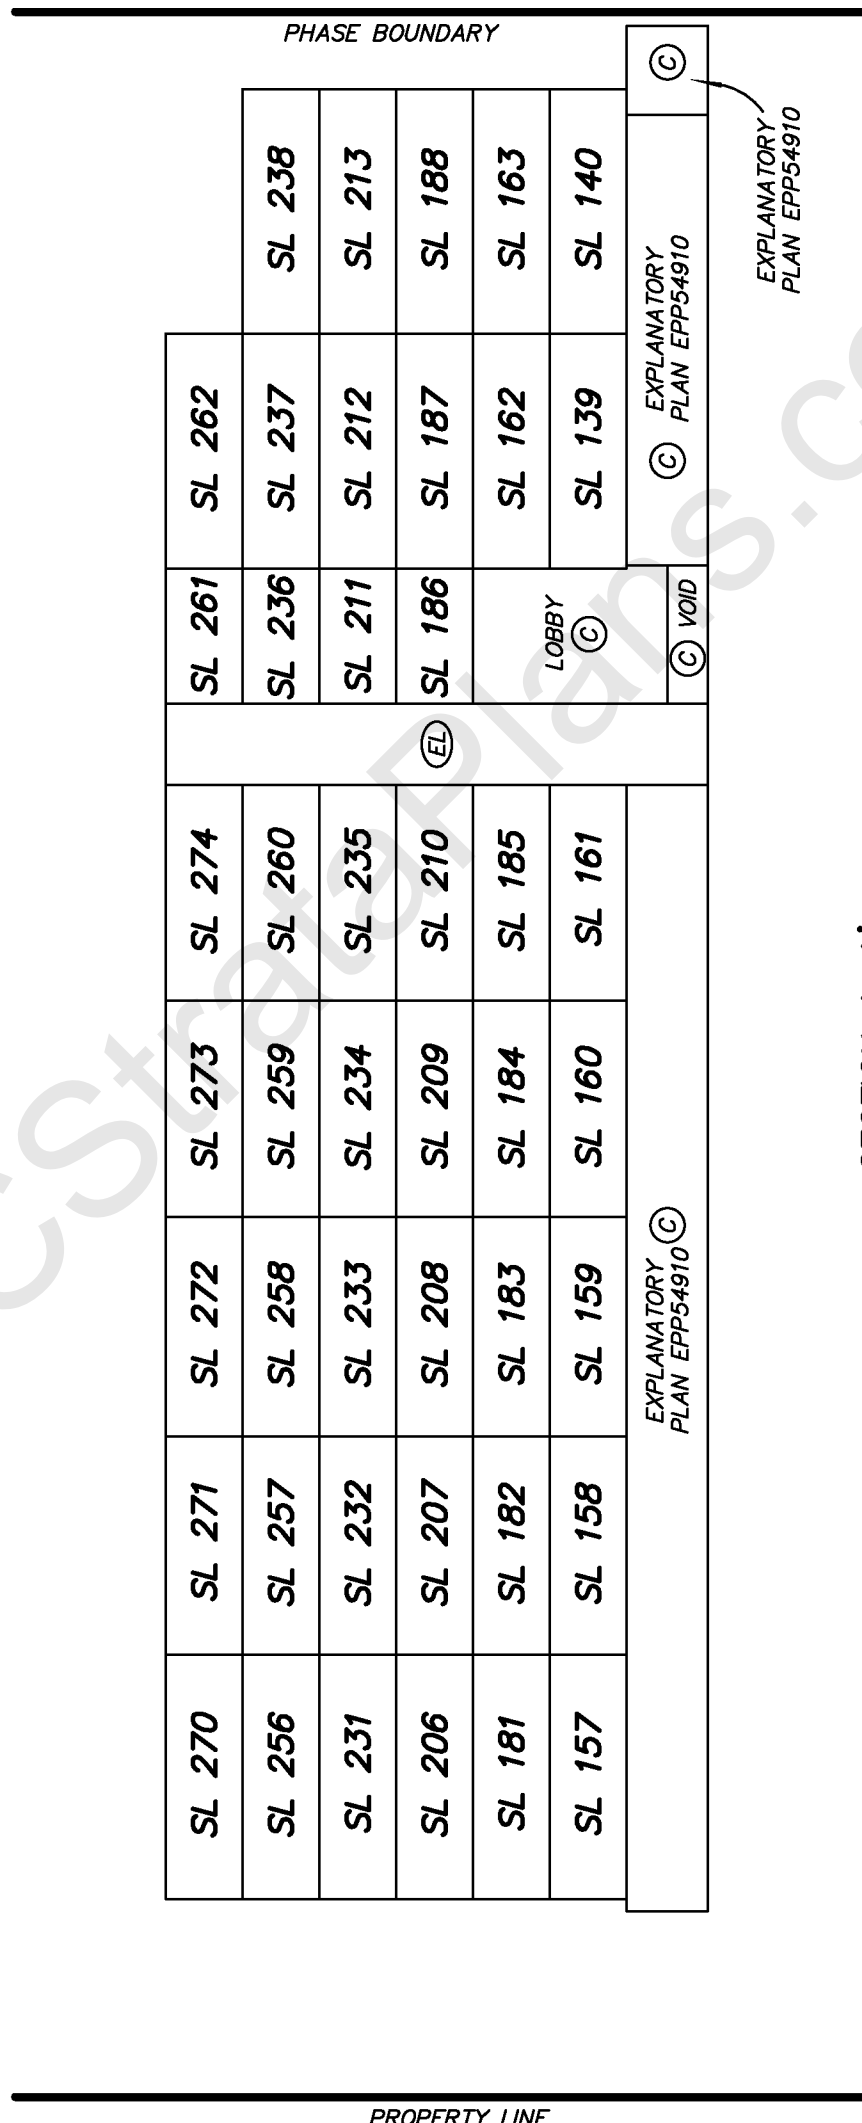

GARY SUNDVICK, BCLS
Date: SEPTEMBER 1, 2015
File: 4019\Strata\Final
Dwg: 4019-FS-PH2