

STRATA PLAN OF LOT A, BLOCK 42, DISTRICT LOT 185,
 GROUP 1, NEW WESTMINSTER DISTRICT, PLAN BCP 36144


INTEGRATED SURVEY AREA NO. 31,
 CITY OF VANCOUVER, NAD83 (CSRS)
 B. C. G. S. 92G. 025

SCALE : 1 : 300

ALL DISTANCES SHOWN ARE IN METRES



THE INTENDED PLOT SIZE OF THIS
 PLAN IS 560 mm IN WIDTH BY
 432 mm IN HEIGHT (C SIZE) WHEN
 PLOTTED AT A SCALE OF 1:300

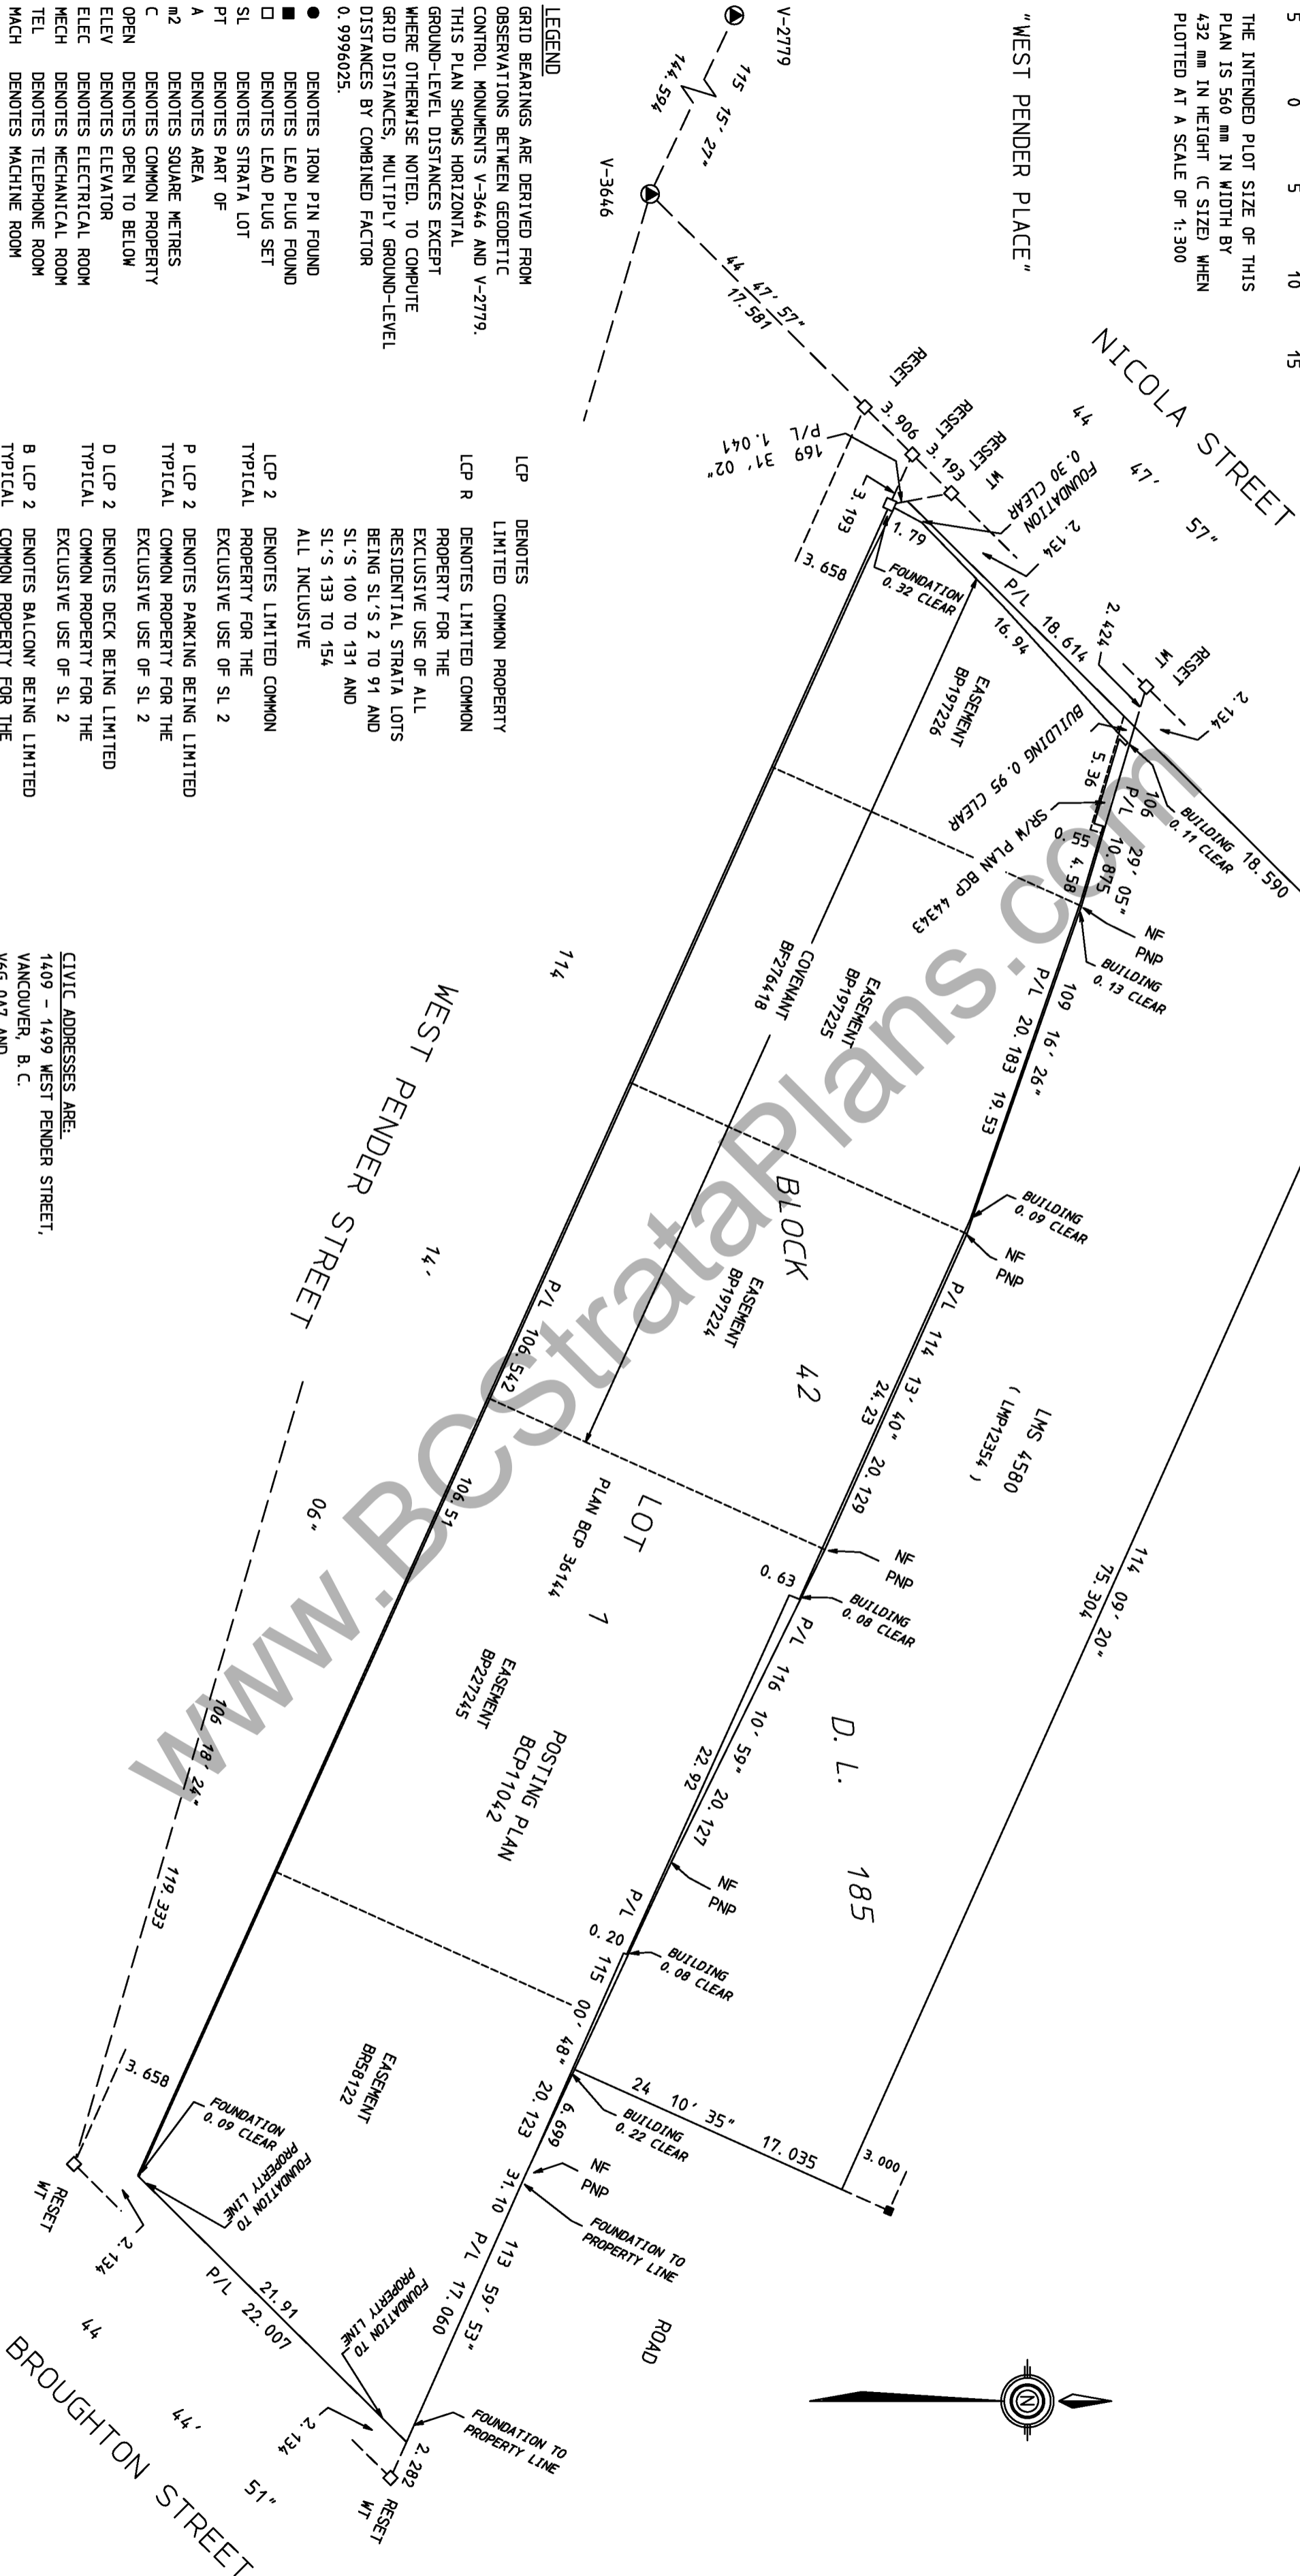

- LEGEND**
- DENOTES IRON PIN FOUND
 - DENOTES LEAD PLUG FOUND
 - DENOTES LEAD PLUG SET
 - SL DENOTES STRATA LOT
 - PT DENOTES PART OF
 - A DENOTES AREA
 - m2 DENOTES SQUARE METRES
 - C DENOTES COMMON PROPERTY
 - OPEN DENOTES OPEN TO BELOW
 - ELEV DENOTES ELEVATOR
 - ELEC DENOTES ELECTRICAL ROOM
 - MECH DENOTES MECHANICAL ROOM
 - TEL DENOTES TELEPHONE ROOM
 - MACH DENOTES MACHINE ROOM
 - CORR DENOTES CORRIDOR
 - P/L DENOTES PROPERTY LINE
 - NB DENOTES WALL NOT BUILT
 - O/A DENOTES OVERALL
- NOTE: THIS PLAN SHOWS ONE OR MORE WITNESS POSTS WHICH ARE NOT SET ON THE TRUE CORNER(S).
- THE FIELD SURVEY REPRESENTED BY THIS PLAN WAS COMPLETED BY B. J. OKE, B. C. L. S. ON MARCH 16th, 2011


- LCP DENOTES LIMITED COMMON PROPERTY
- LCP R DENOTES LIMITED COMMON PROPERTY FOR THE EXCLUSIVE USE OF ALL RESIDENTIAL STRATA LOTS BEING SL'S 2 TO 91 AND SL'S 100 TO 131 AND SL'S 133 TO 154 ALL INCLUSIVE
- LCP 2 DENOTES LIMITED COMMON PROPERTY FOR THE EXCLUSIVE USE OF SL 2
- P LCP 2 DENOTES PARKING BEING LIMITED COMMON PROPERTY FOR THE EXCLUSIVE USE OF SL 2
- D LCP 2 DENOTES DECK BEING LIMITED COMMON PROPERTY FOR THE EXCLUSIVE USE OF SL 2
- B LCP 2 DENOTES BALCONY BEING LIMITED COMMON PROPERTY FOR THE EXCLUSIVE USE OF SL 2
- PNP DENOTES NOT PRACTICAL DUE TO CONSTRUCTION
- LCP C DENOTES LIMITED COMMON PROPERTY FOR THE EXCLUSIVE USE OF ALL COMMERCIAL STRATA LOTS BEING SL 1 AND SL'S 92 TO 99 INCLUSIVE AND SL 132

CIVIC ADDRESSES ARE:
 1409 - 1499 WEST PENDER STREET,
 VANCOUVER, B. C.
 V6G 0A7 AND
 595 BROUGHTON STREET,
 VANCOUVER, B. C.


BALCONY, PATIO AND DECK AREAS ARE DEFINED AS TO HEIGHT BY THE CENTRE OF THE FLOOR ABOVE OR ITS EXTENSIONS, OR WHERE THERE IS NO FLOOR ABOVE, BY THE AVERAGE HEIGHT OF A STRATA LOT WITHIN THE SAME BUILDING, UNLESS OTHERWISE NOTED.

HERMON & OKE,
 B. C. LAND SURVEYORS
 201 - 1375 McLEAN DRIVE
 VANCOUVER, B. C. V5L 3N7
 Ph. 604-687-6841
 V: 2010: 2010-032, S1
 J-2010-032 FIELD NOTES IN JOB FILE
 S-12199

THIS PLAN LIES WITHIN THE GREATER VANCOUVER REGIONAL DISTRICT

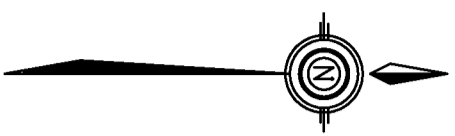


BEARINGS ON THIS SHEET ARE
EITHER 0 , 90 OR AS STATED.



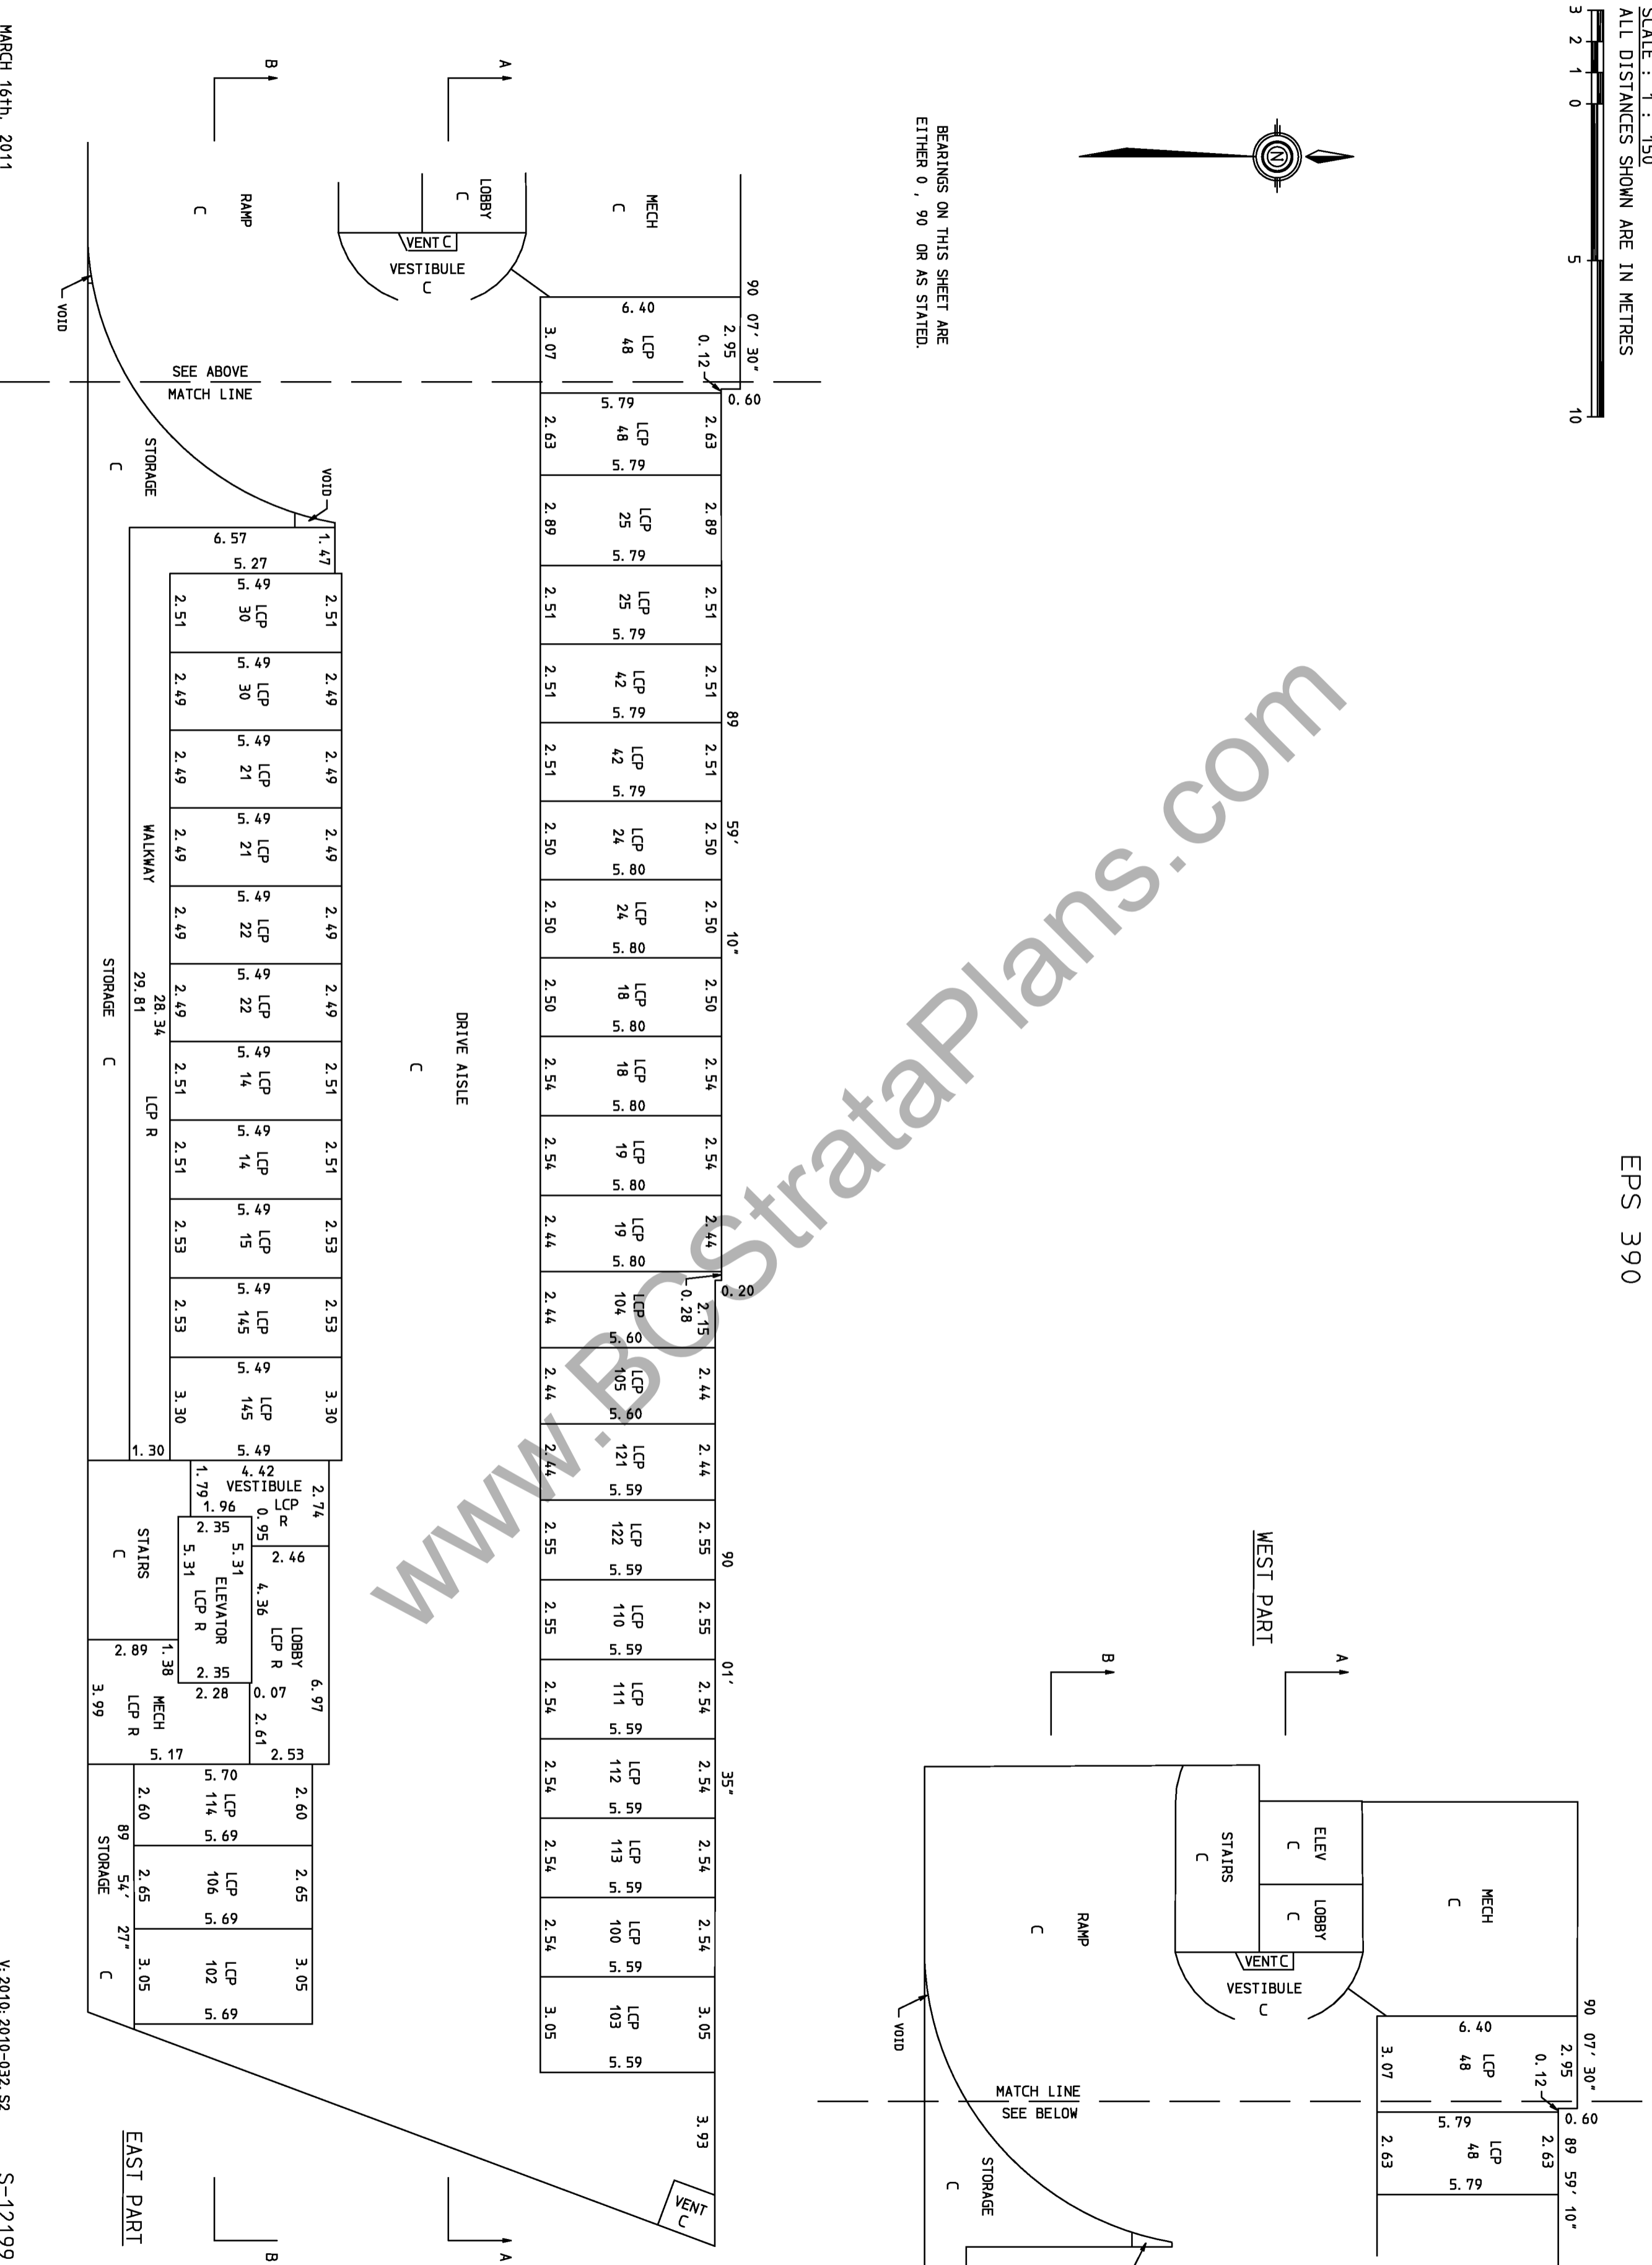





BEARINGS ON THIS SHEET ARE
EITHER 0°, 90° OR AS STATED.

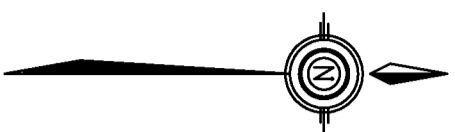



WEST PART

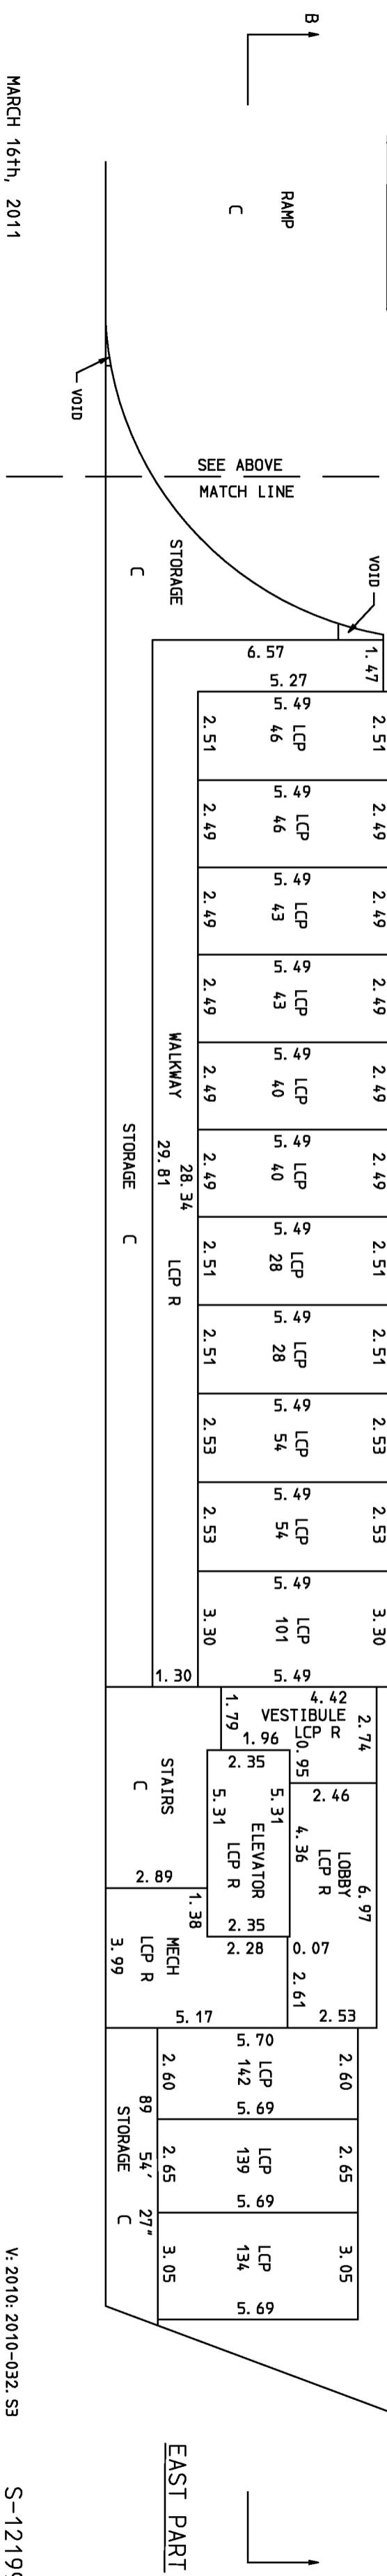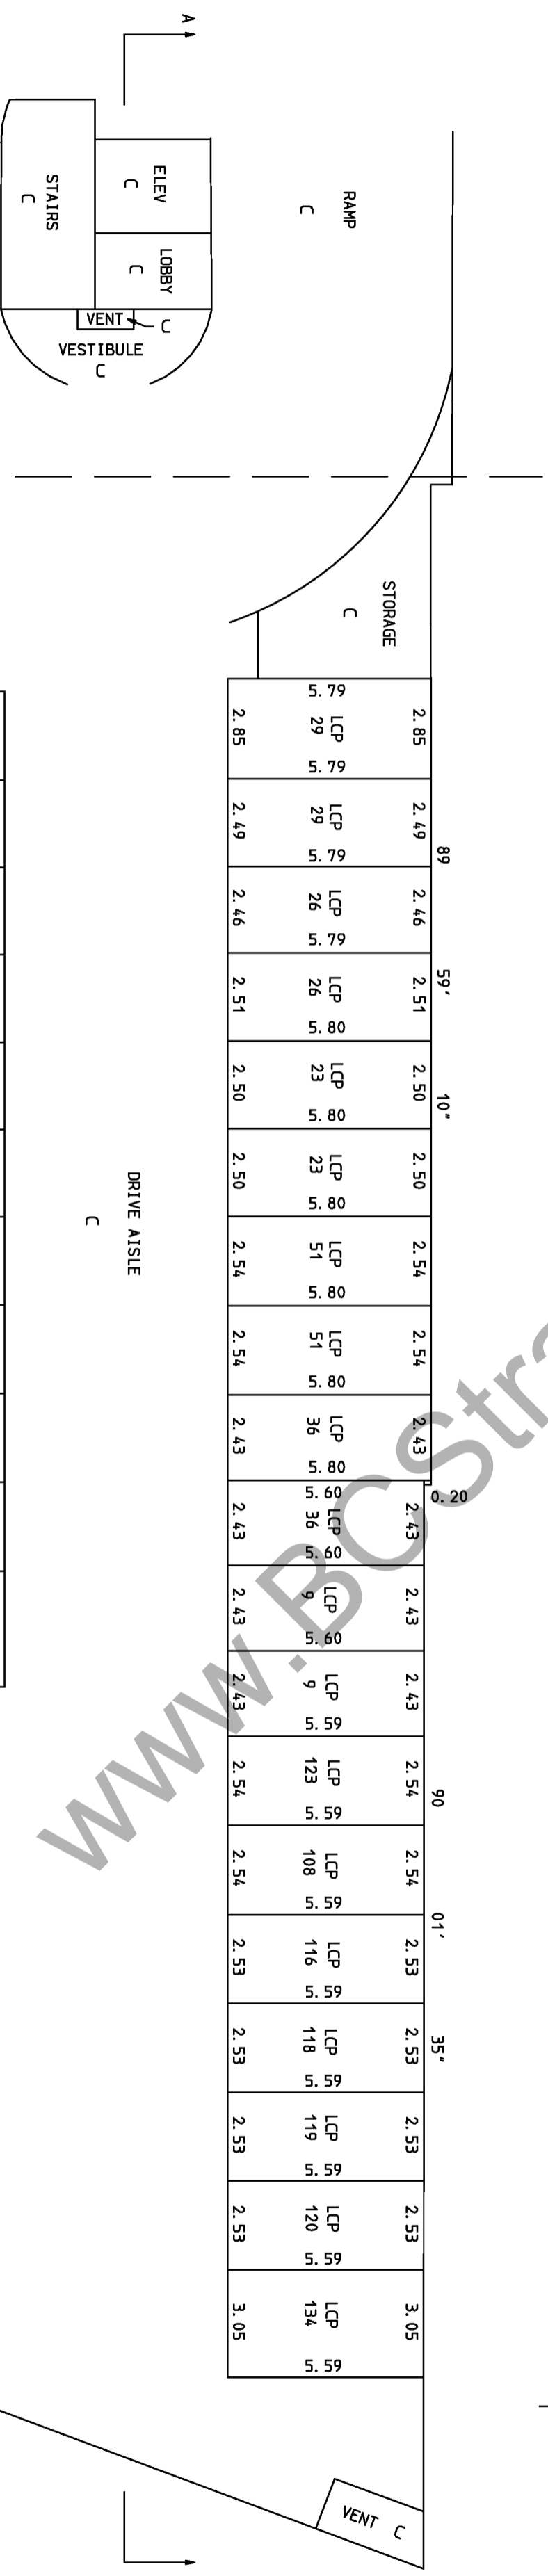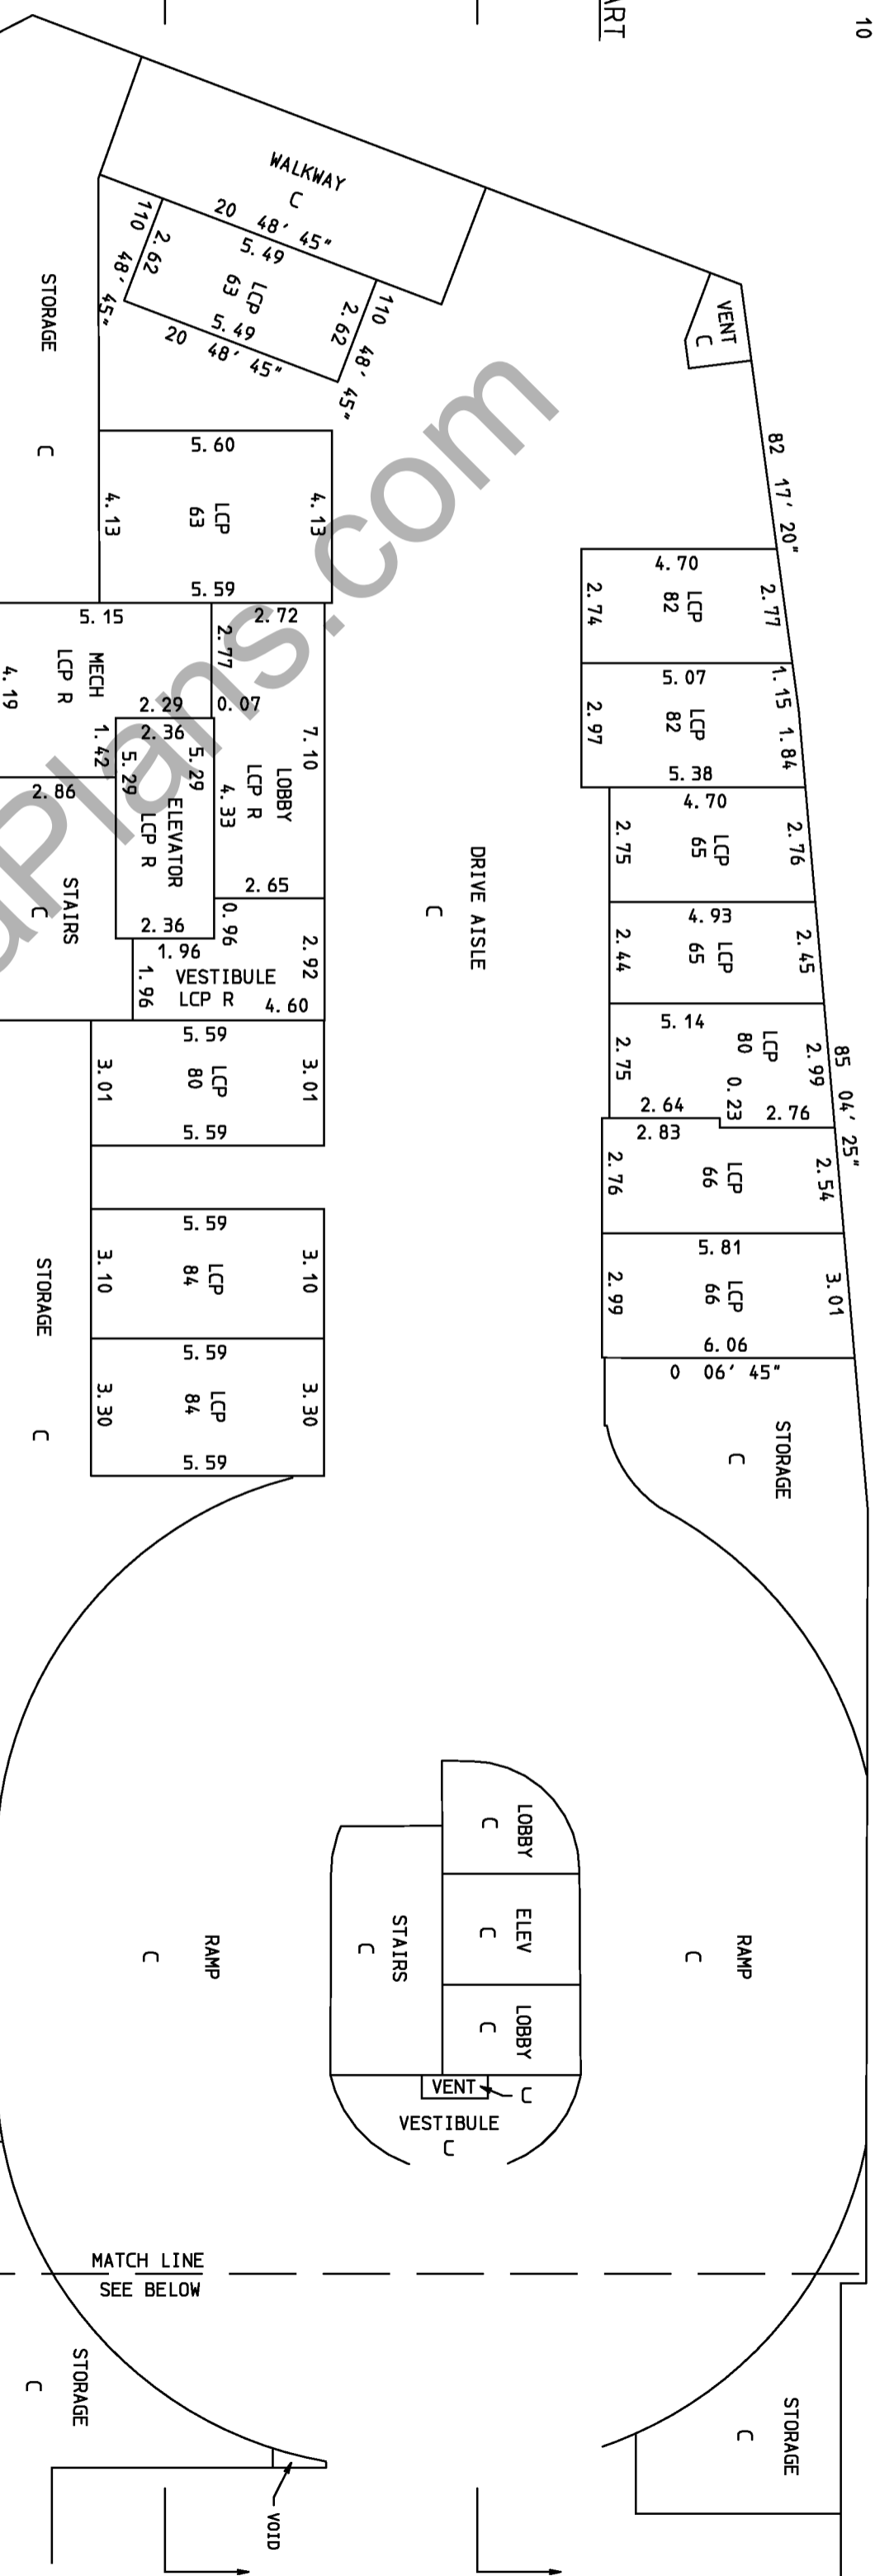

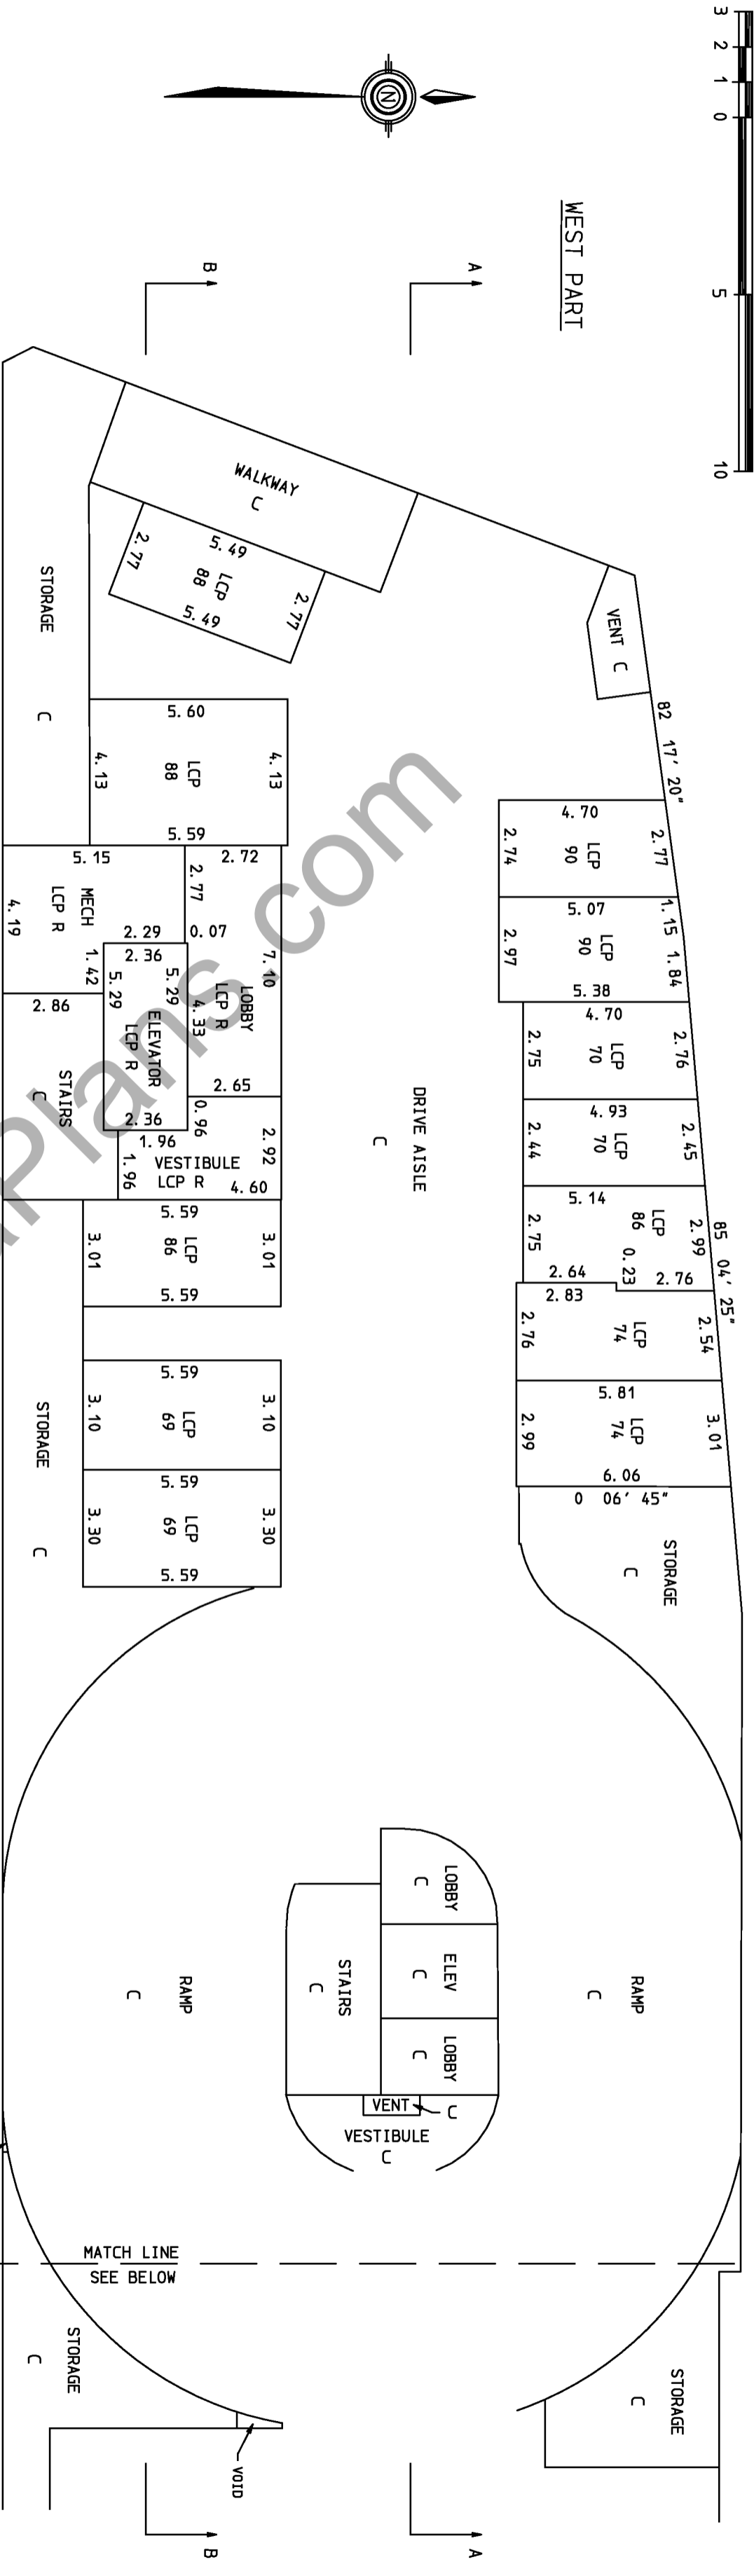



BEARINGS ON THIS SHEET ARE
EITHER 0 , 90 OR AS STATED.

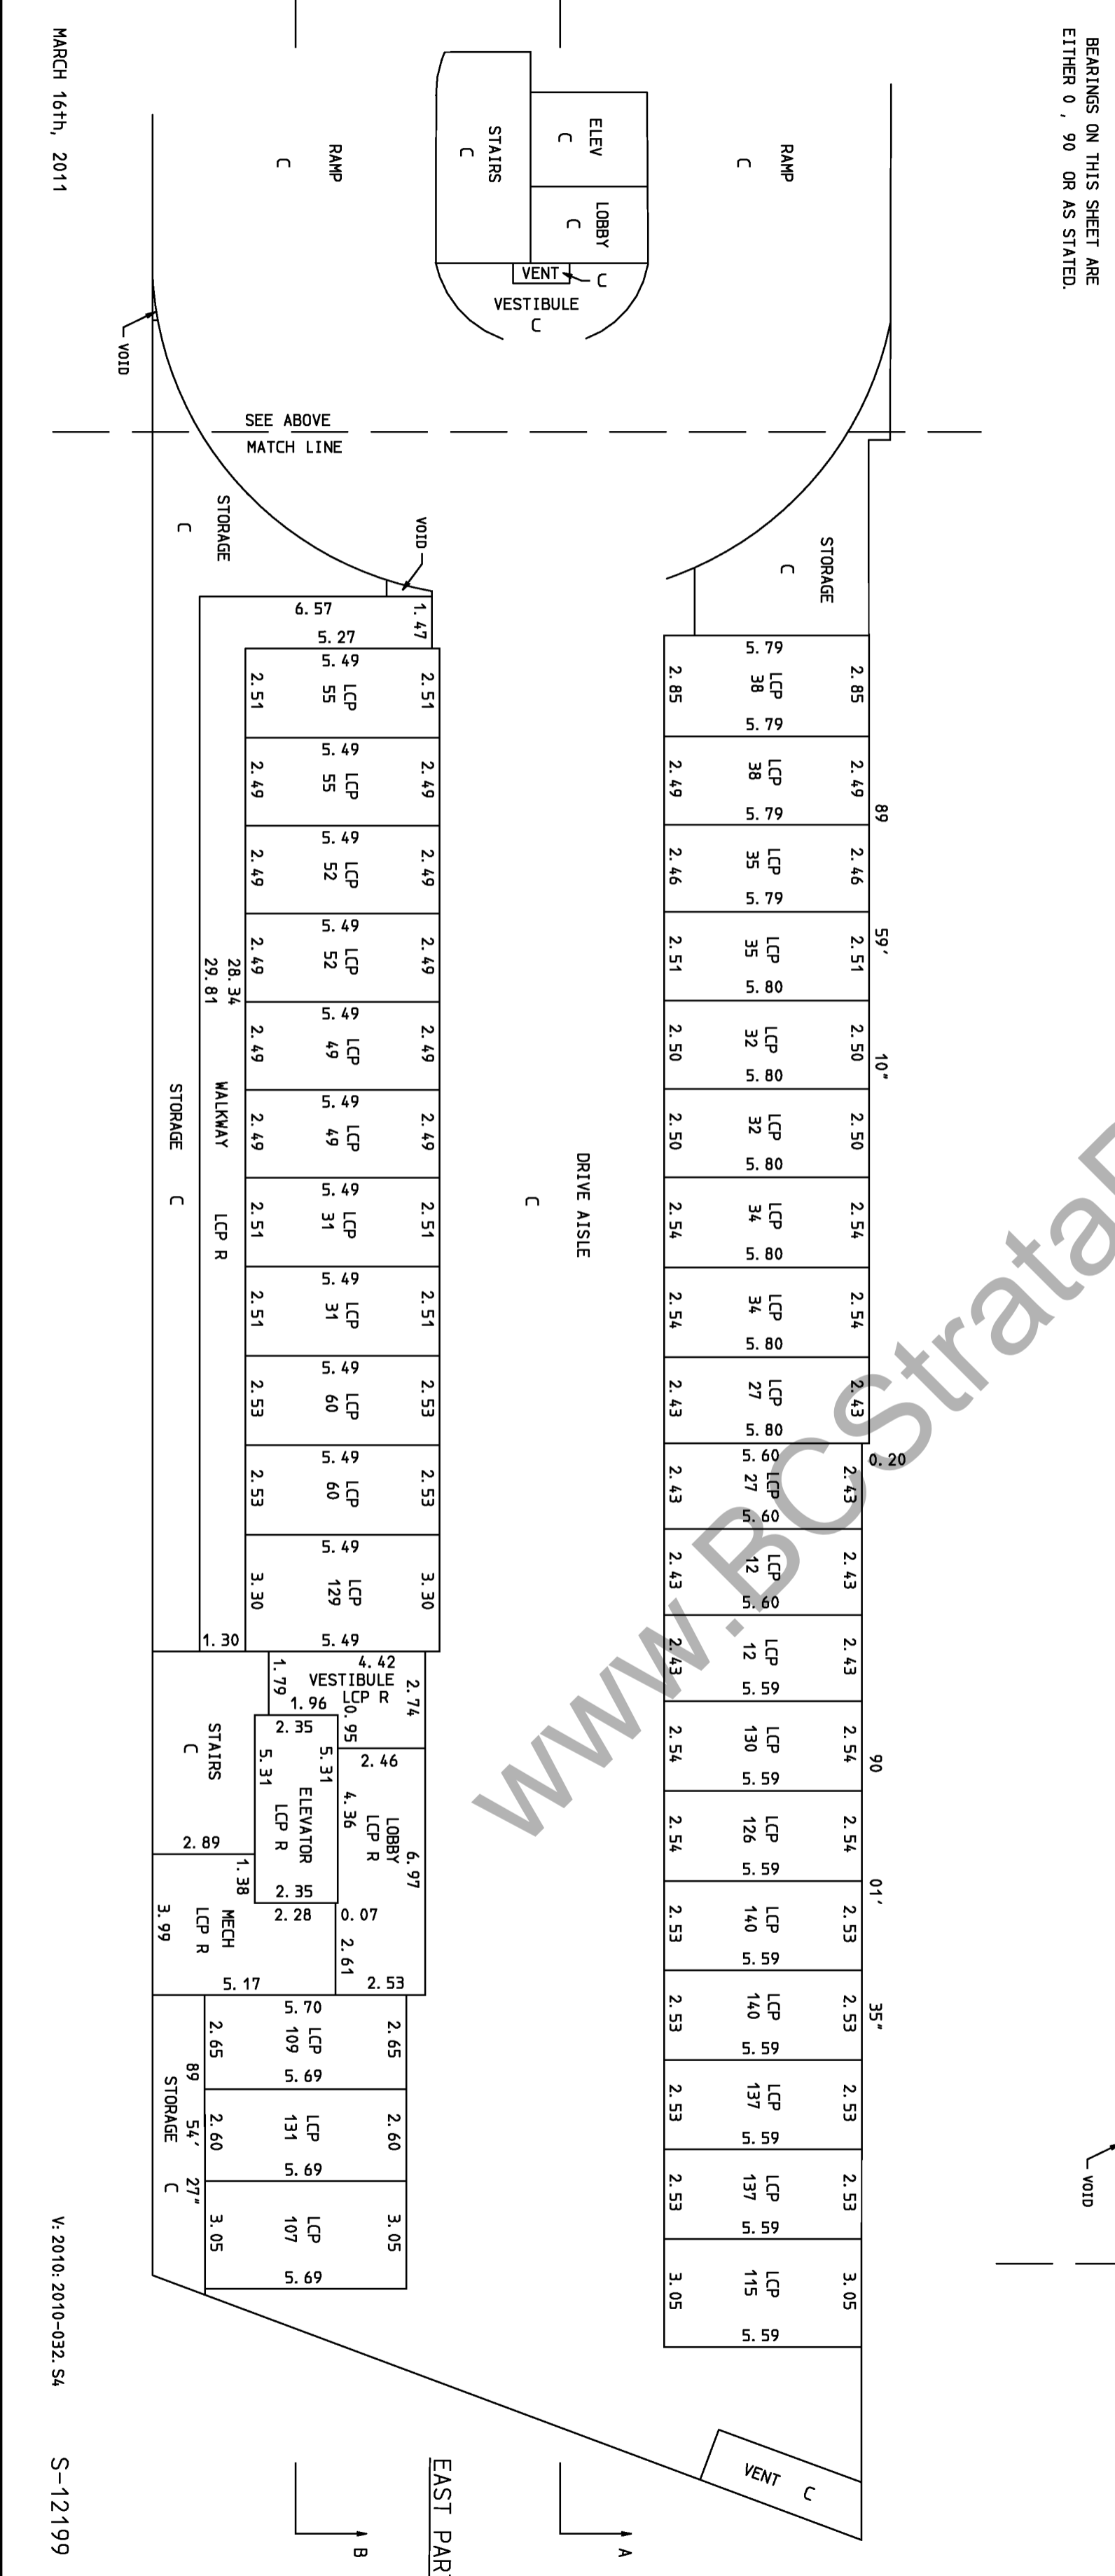

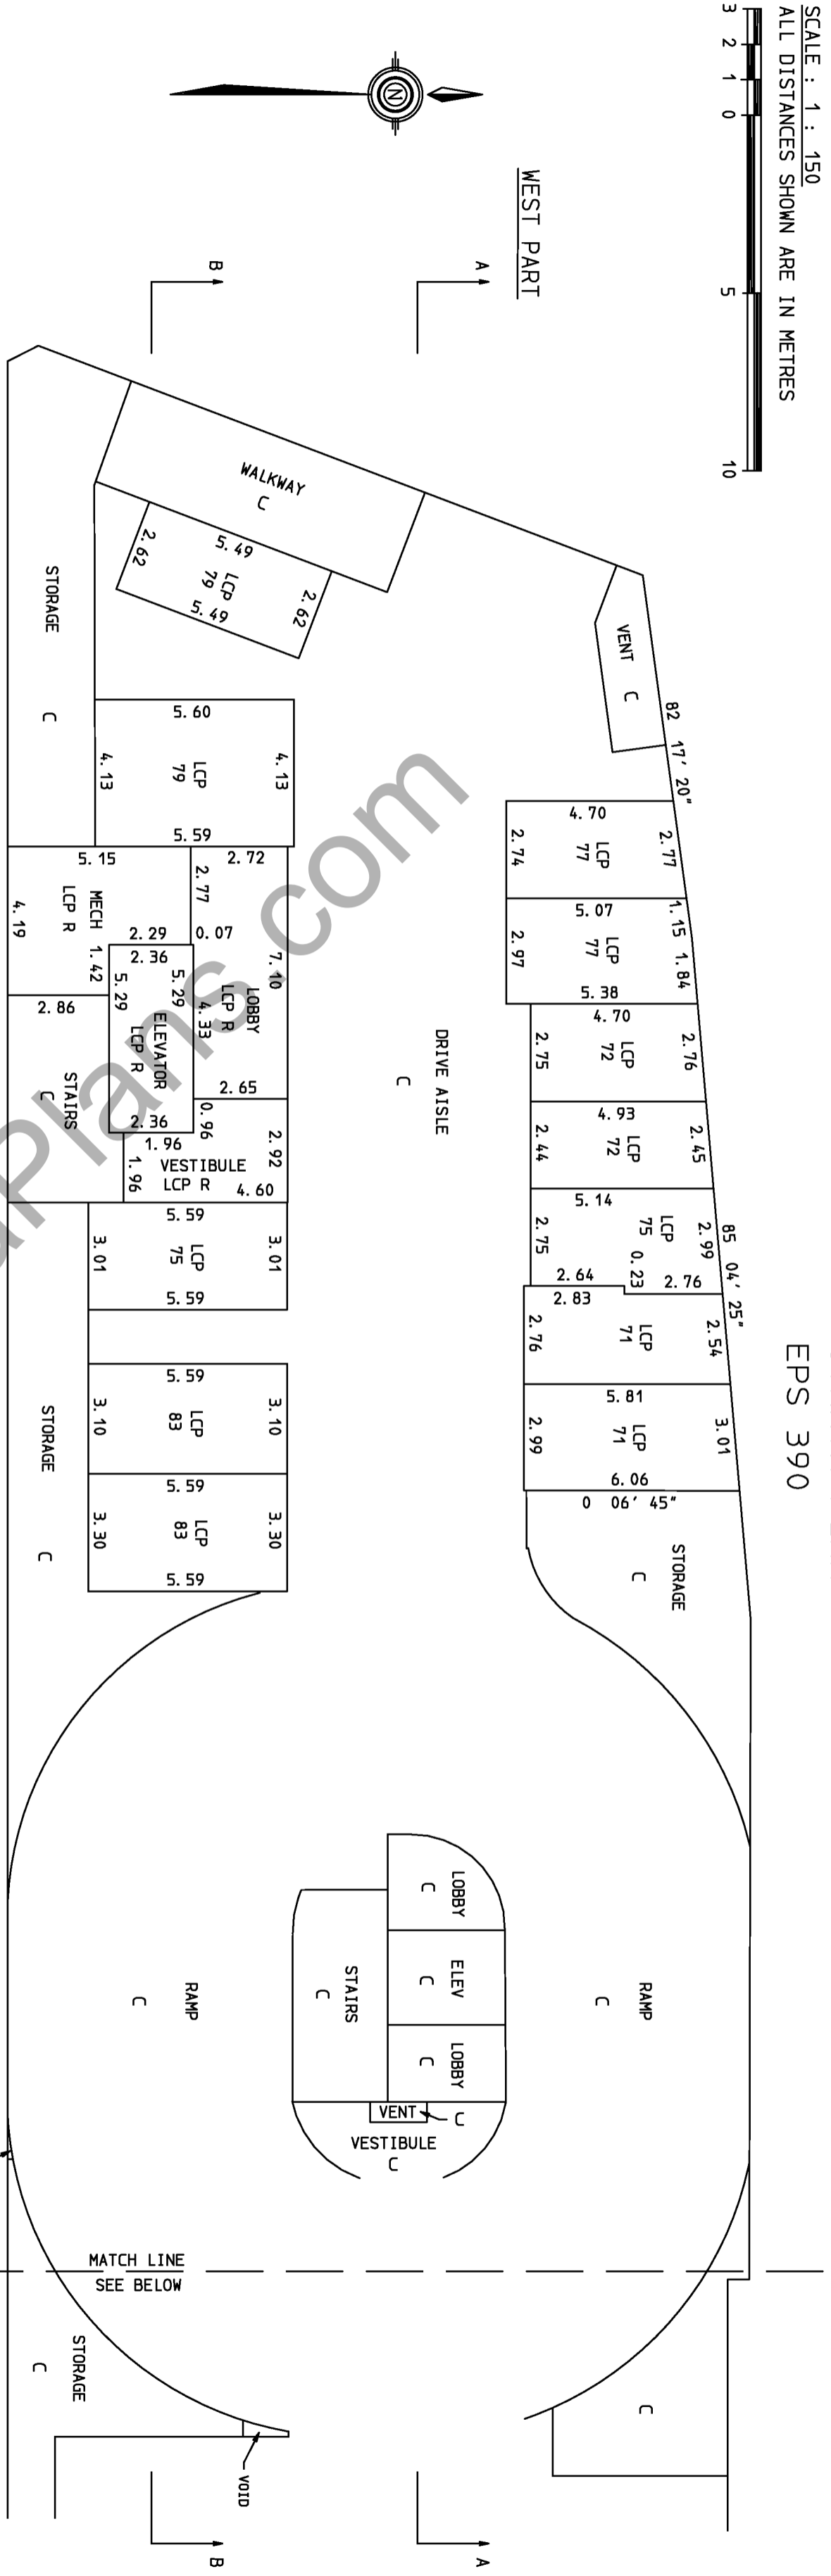


BEARINGS ON THIS SHEET ARE EITHER 0 , 90 OR AS STATED.

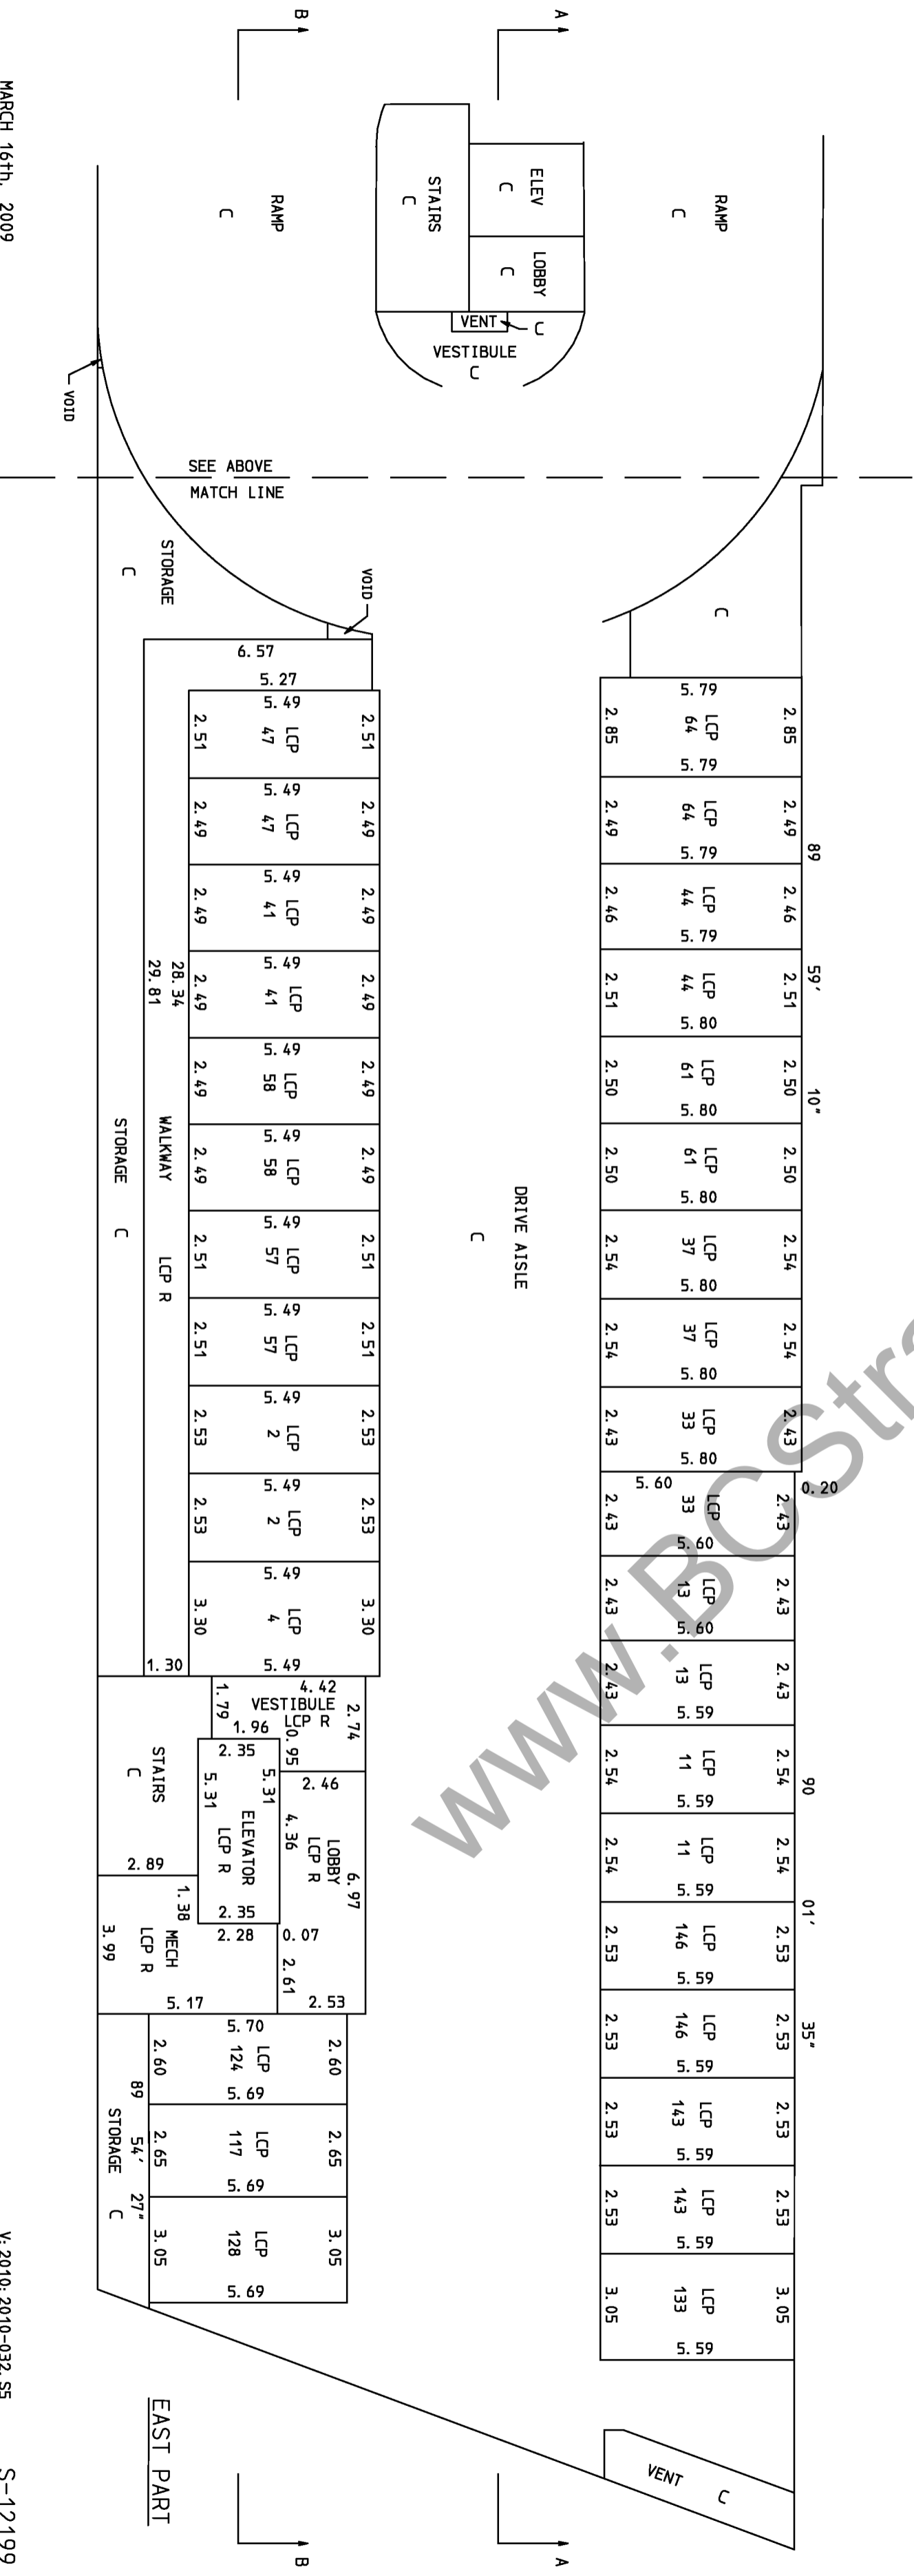


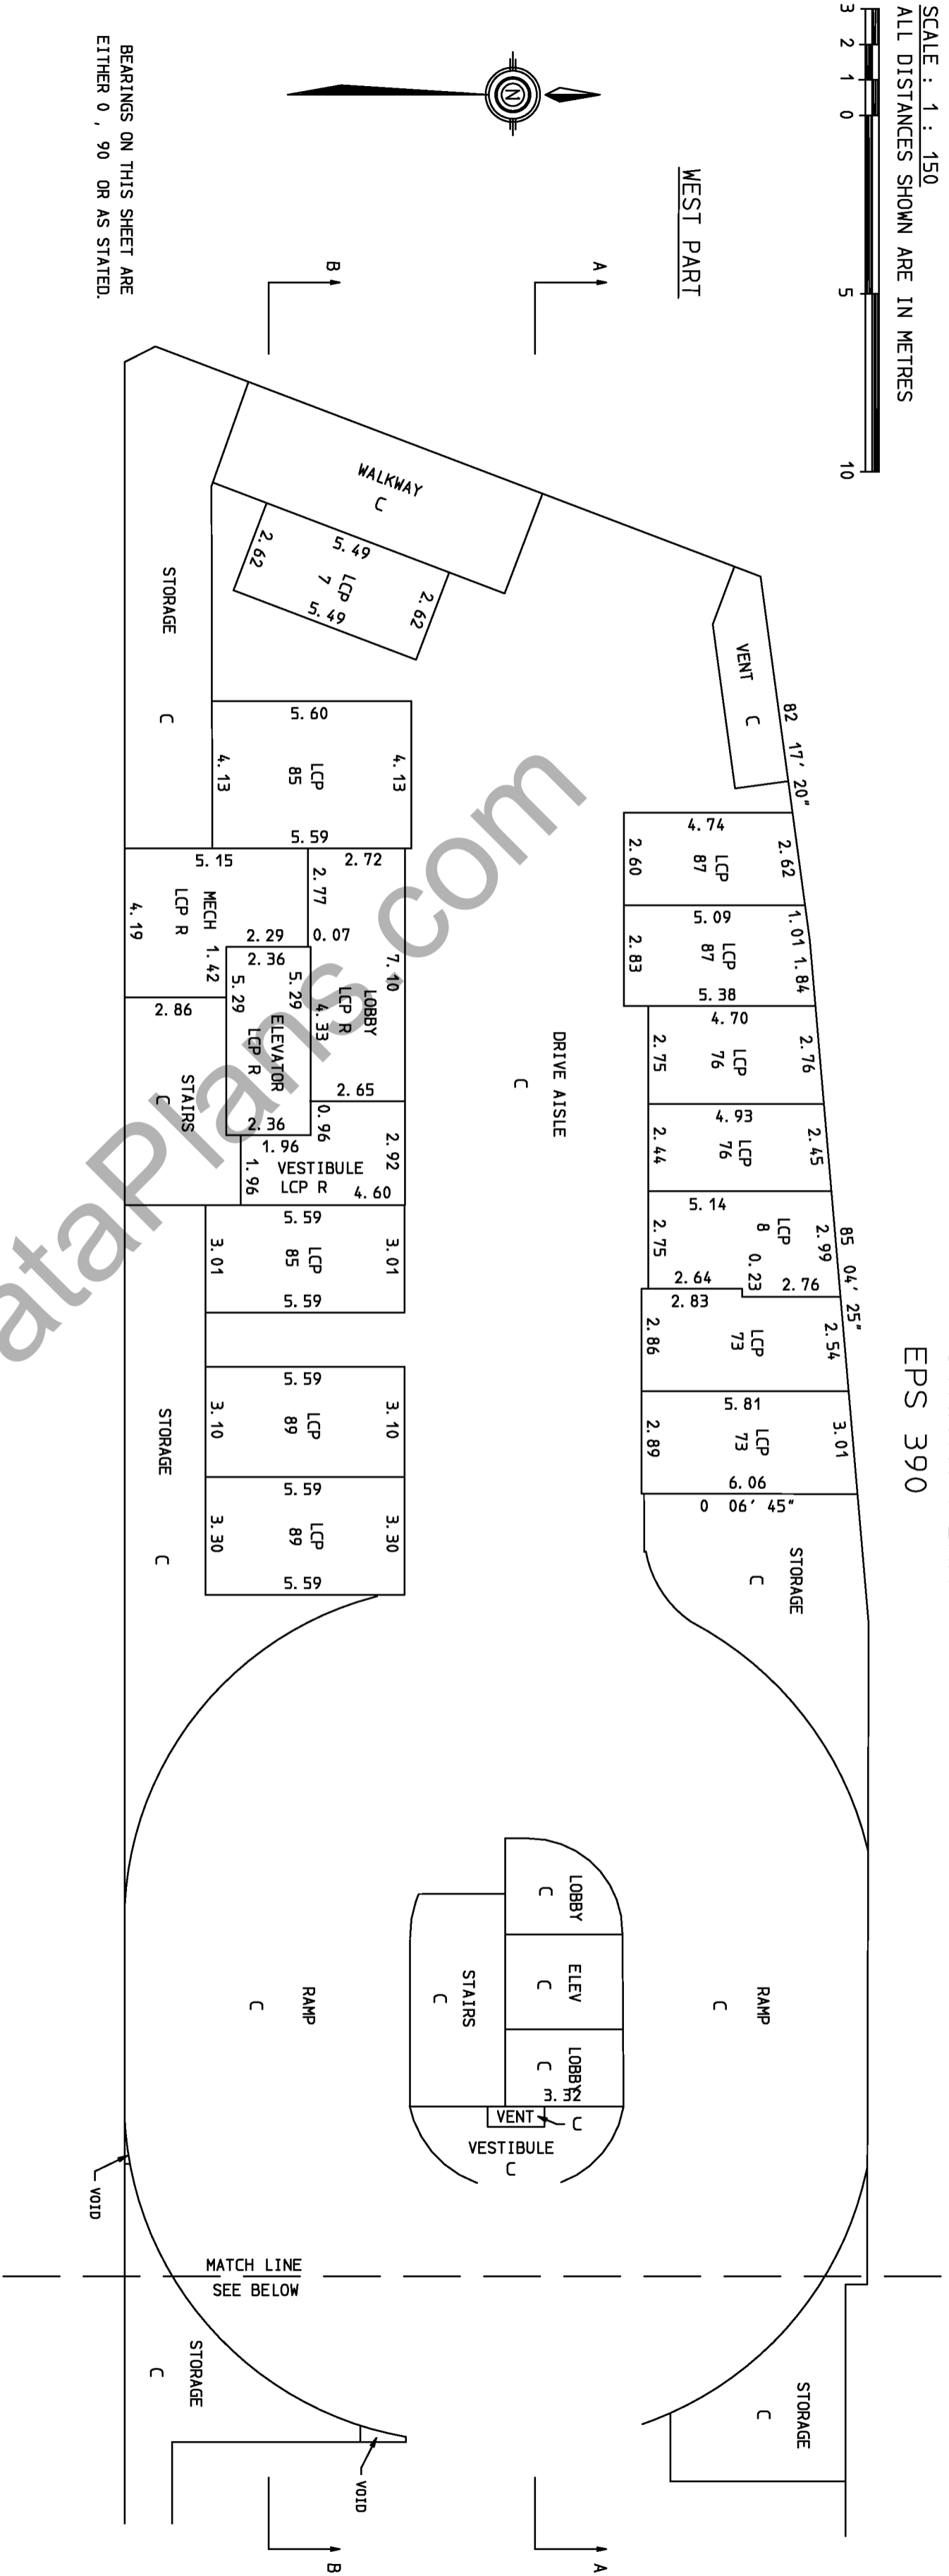


BEARINGS ON THIS SHEET ARE EITHER 0°, 90° OR AS STATED.

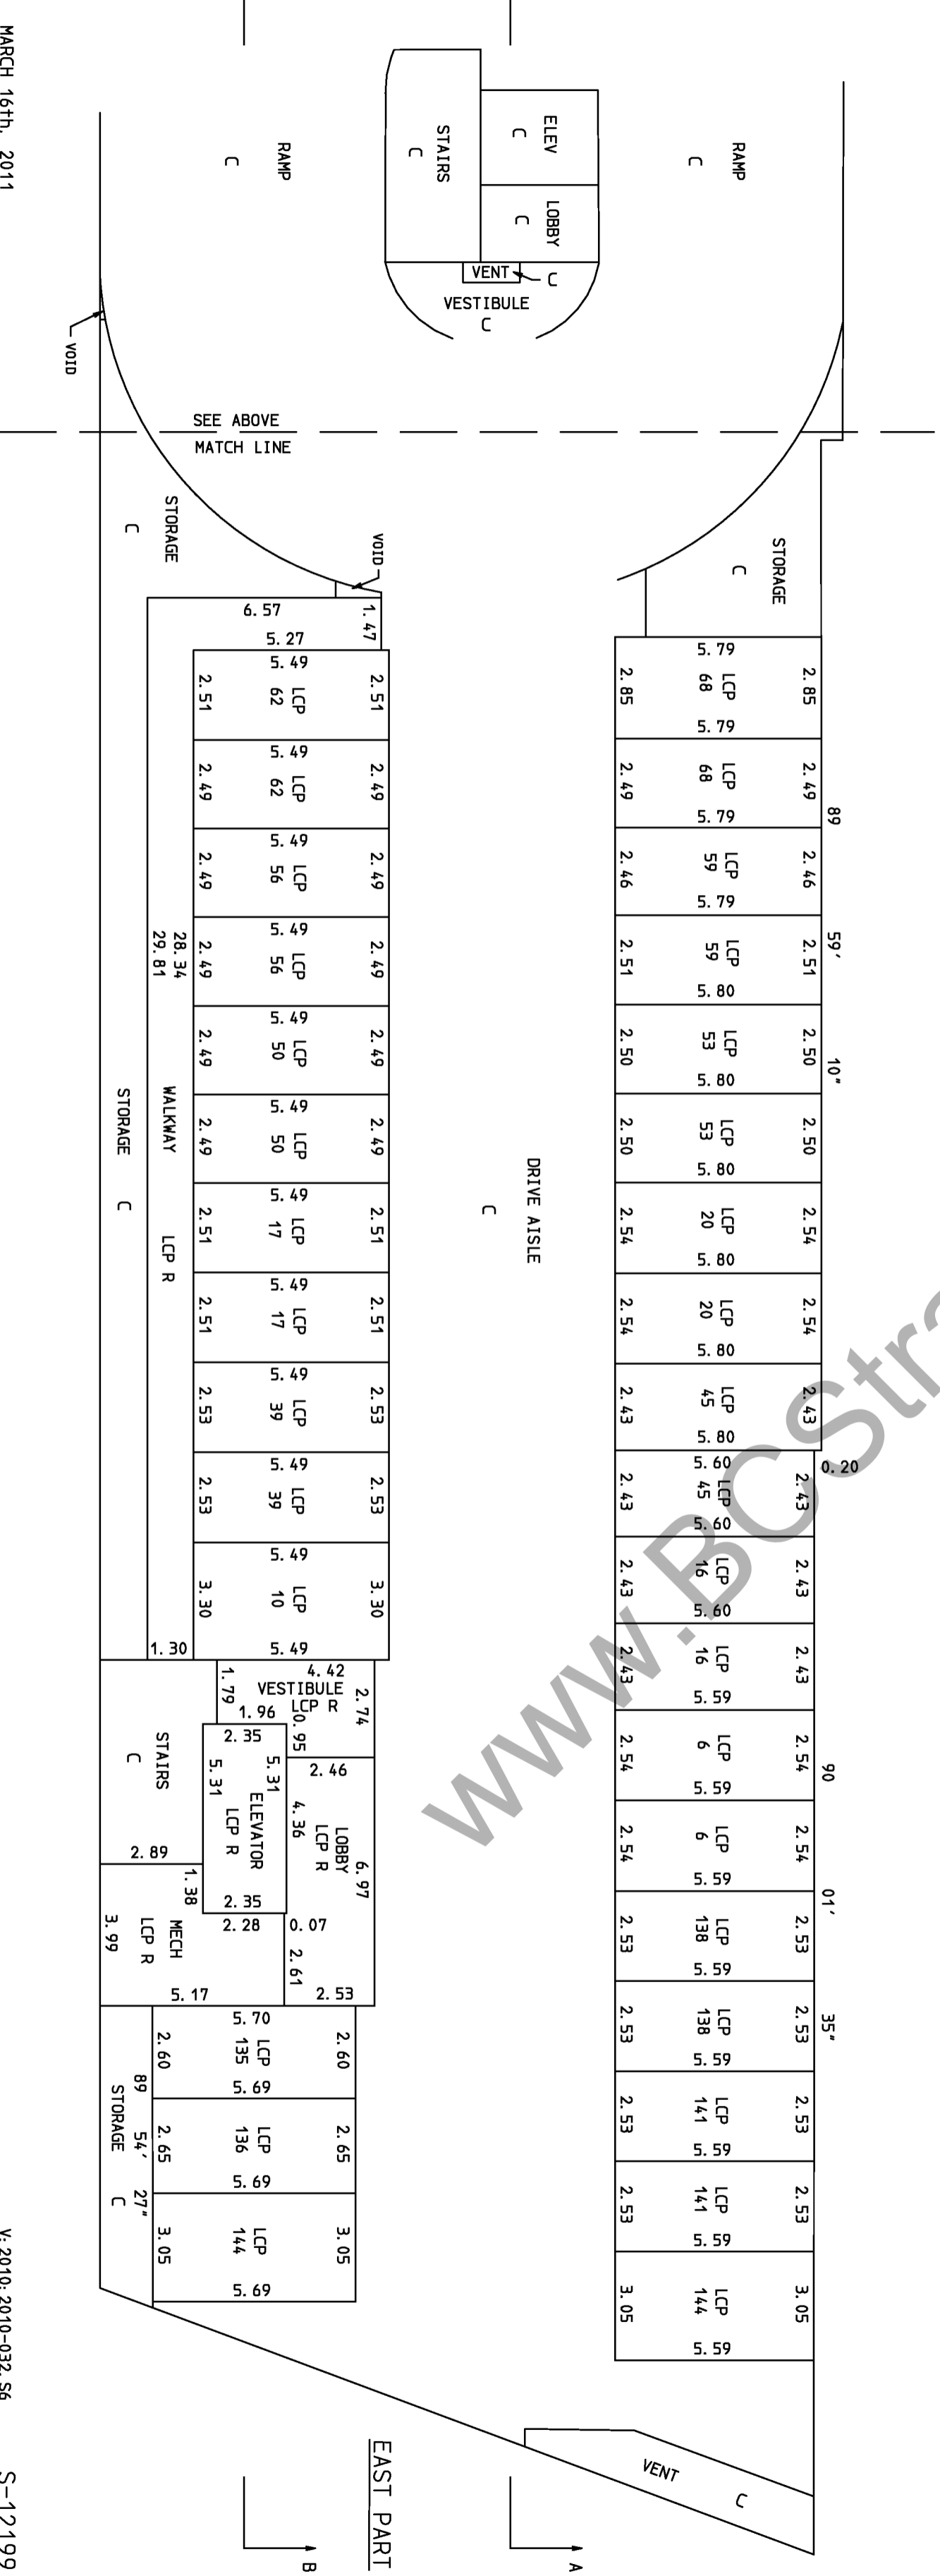



BEARINGS ON THIS SHEET ARE
EITHER 0 , 90 OR AS STATED.

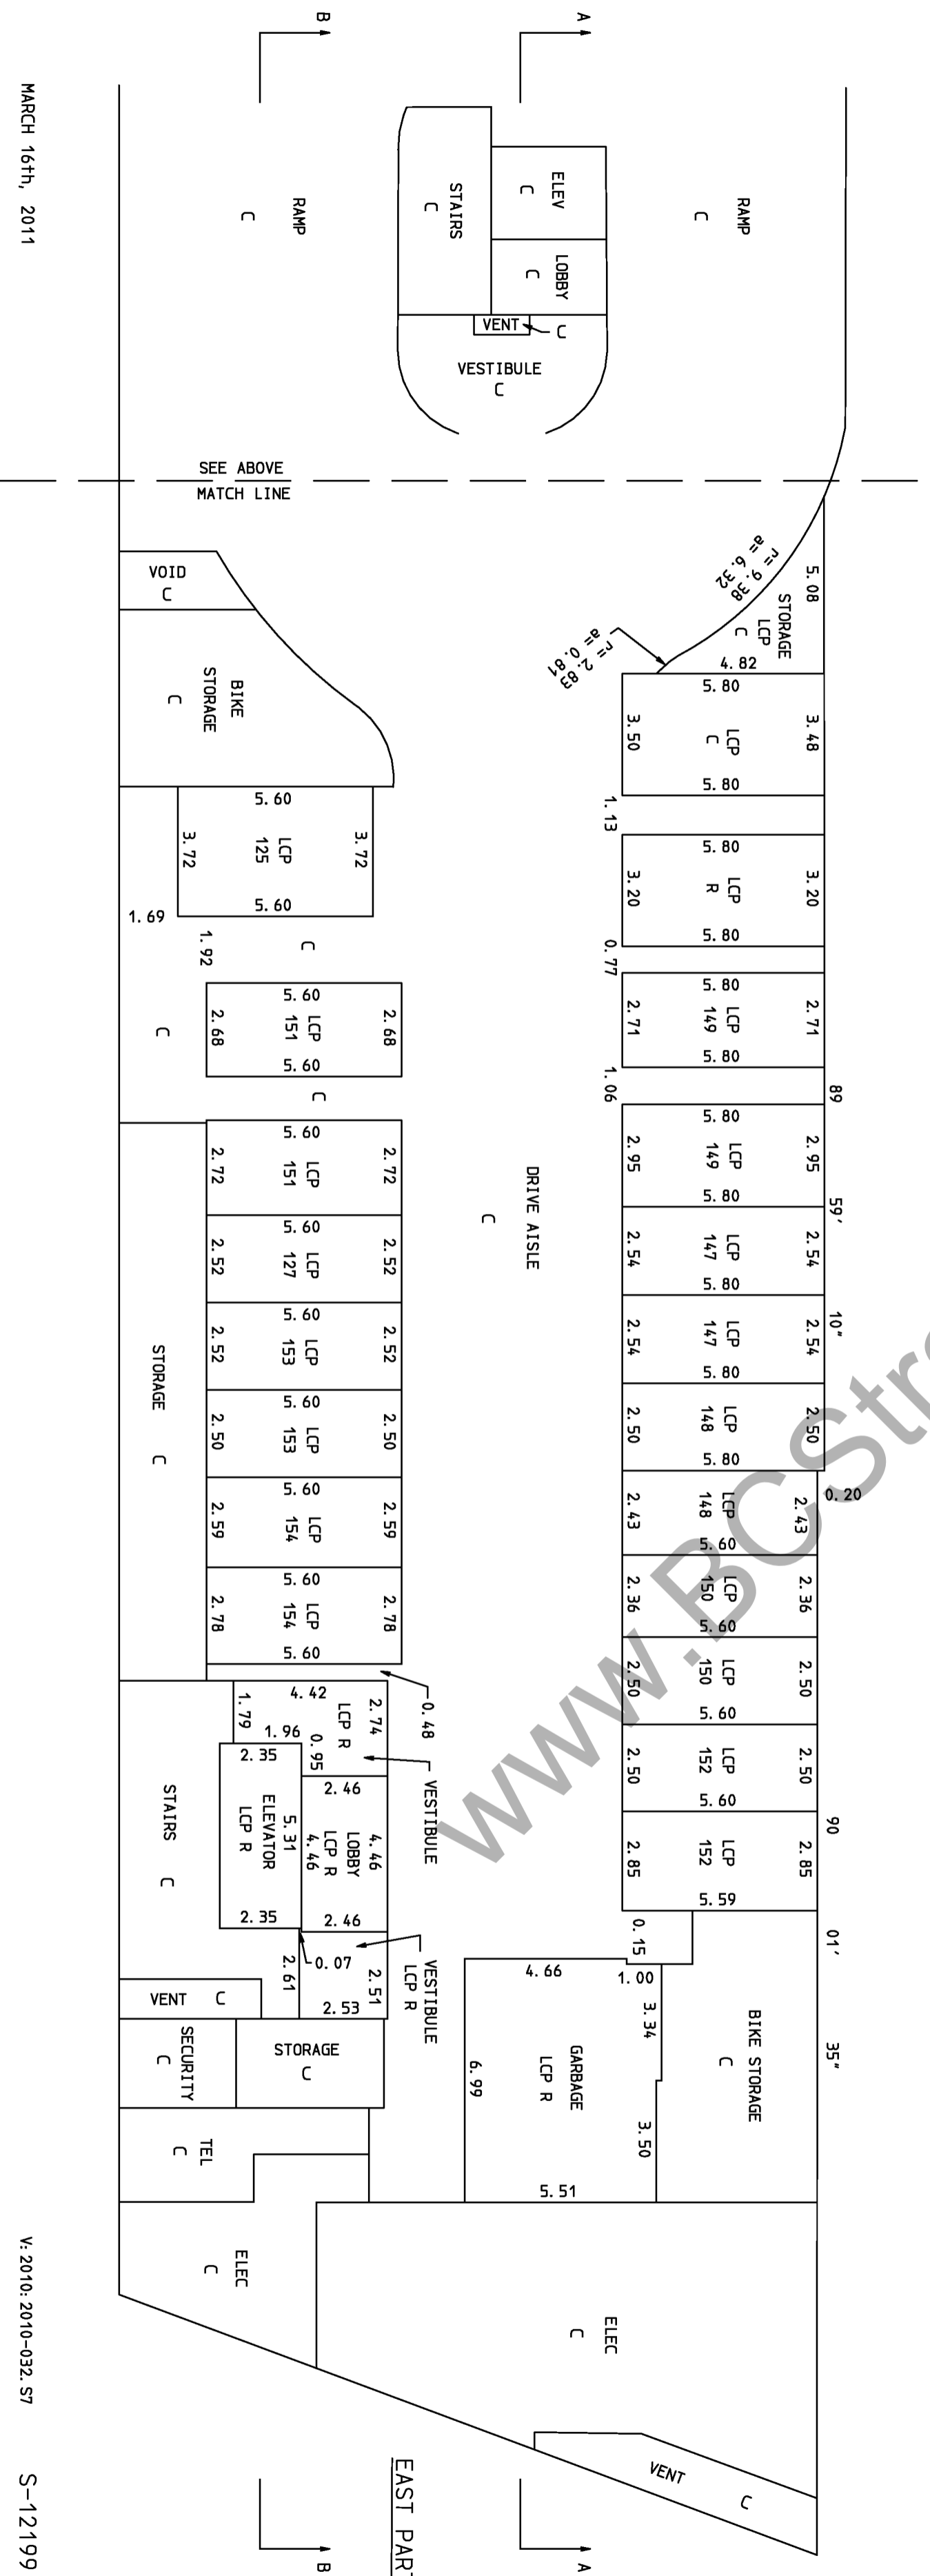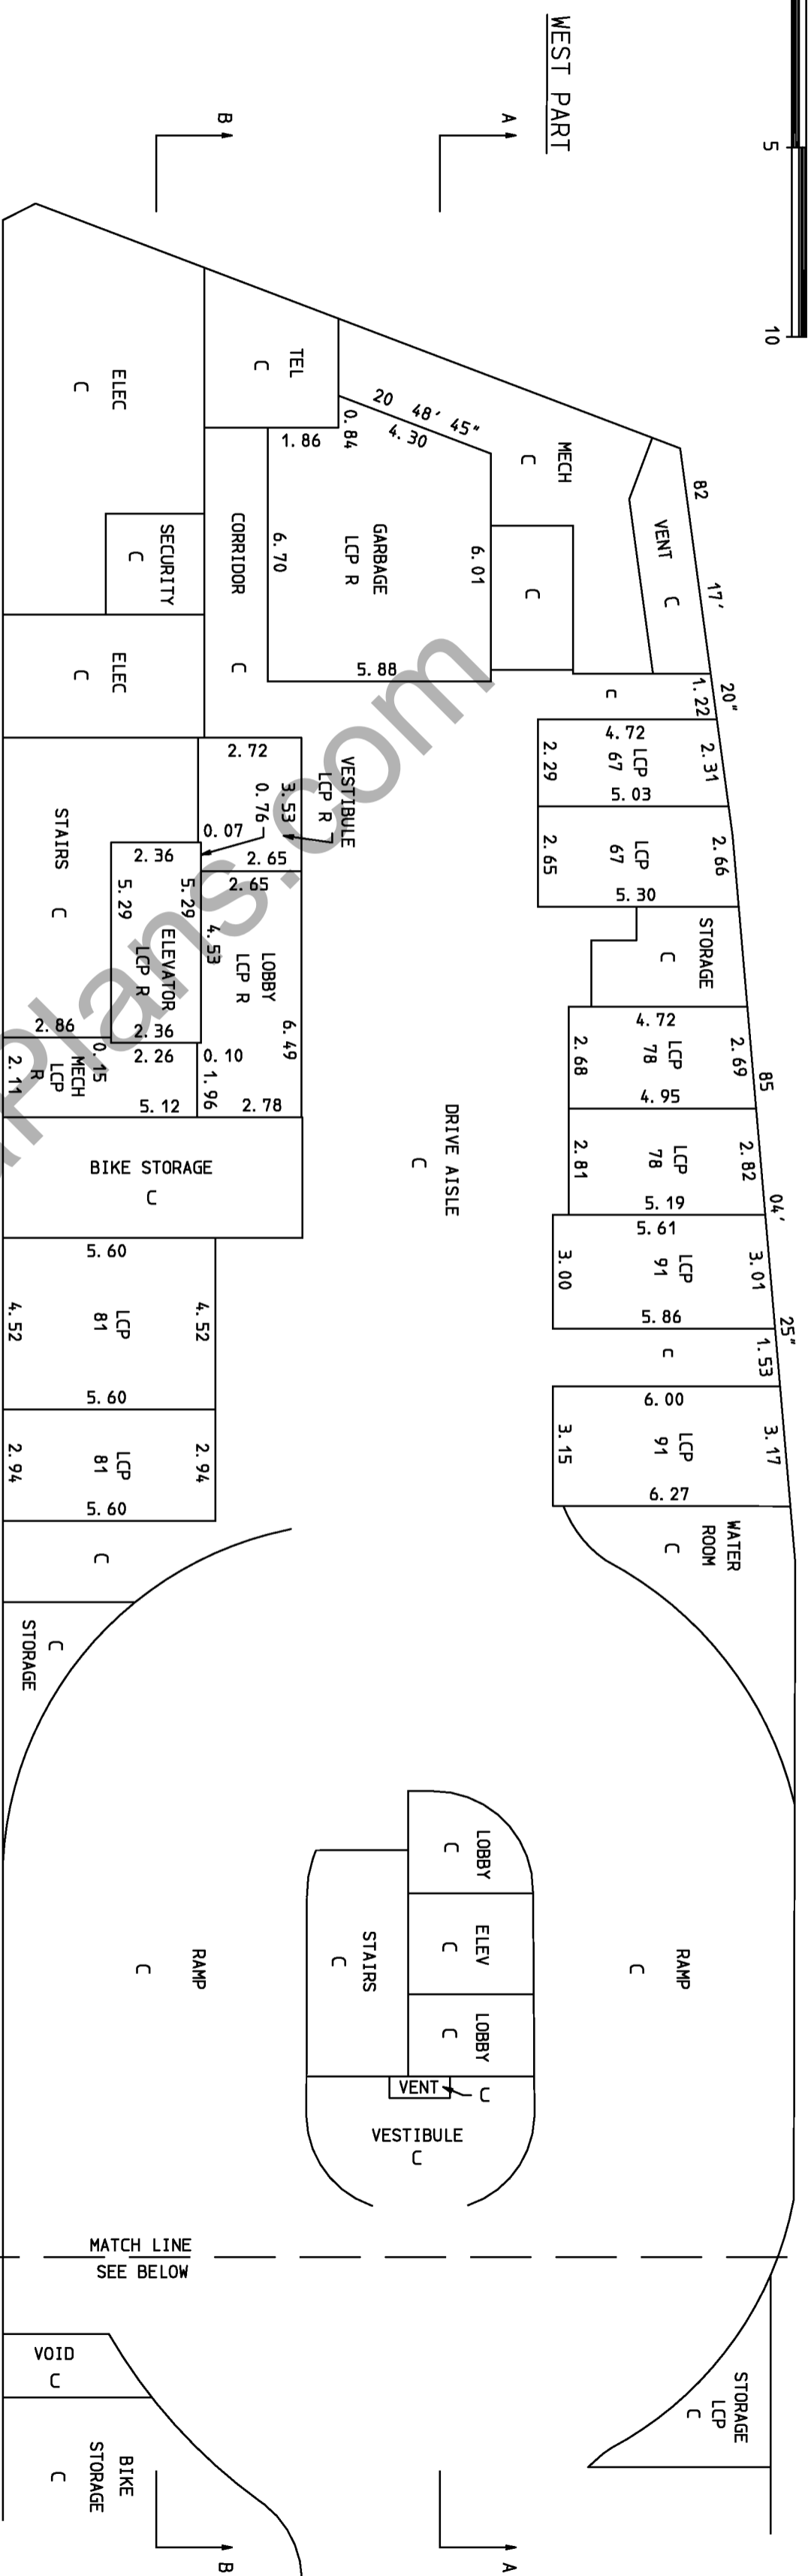


INTERMEDIATE PARKING LEVEL



SCALE : 1 : 150
ALL DISTANCES SHOWN ARE IN METRES



SHEET 8 OF 45 SHEETS.
STRATA PLAN
EPS 390

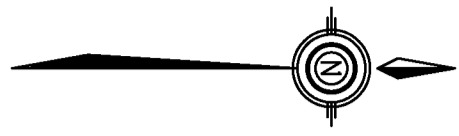

WEST PART

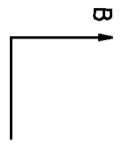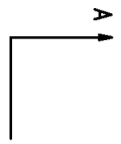

PERIMETER OF P1 BELOW

MECH
C

PERIMETER OF P1 BELOW

BEARINGS ON THIS SHEET ARE
EITHER 0 , 90 OR AS STATED.

PERIMETER OF P1 BELOW

PERIMETER OF P1 BELOW

MATCH LINE
SEE BELOW





www.BCStrataPlans.com

SEE ABOVE
MATCH LINE

MECH
C

EAST PART

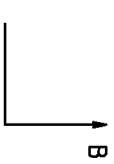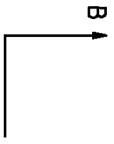

MARCH 16th, 2011


V: 2010: 2010-032, SB

S-12199



TOTAL AREAS
SL 132 242.9 m²

BEARINGS ON THIS SHEET ARE
EITHER 0 , 90 OR AS STATED.

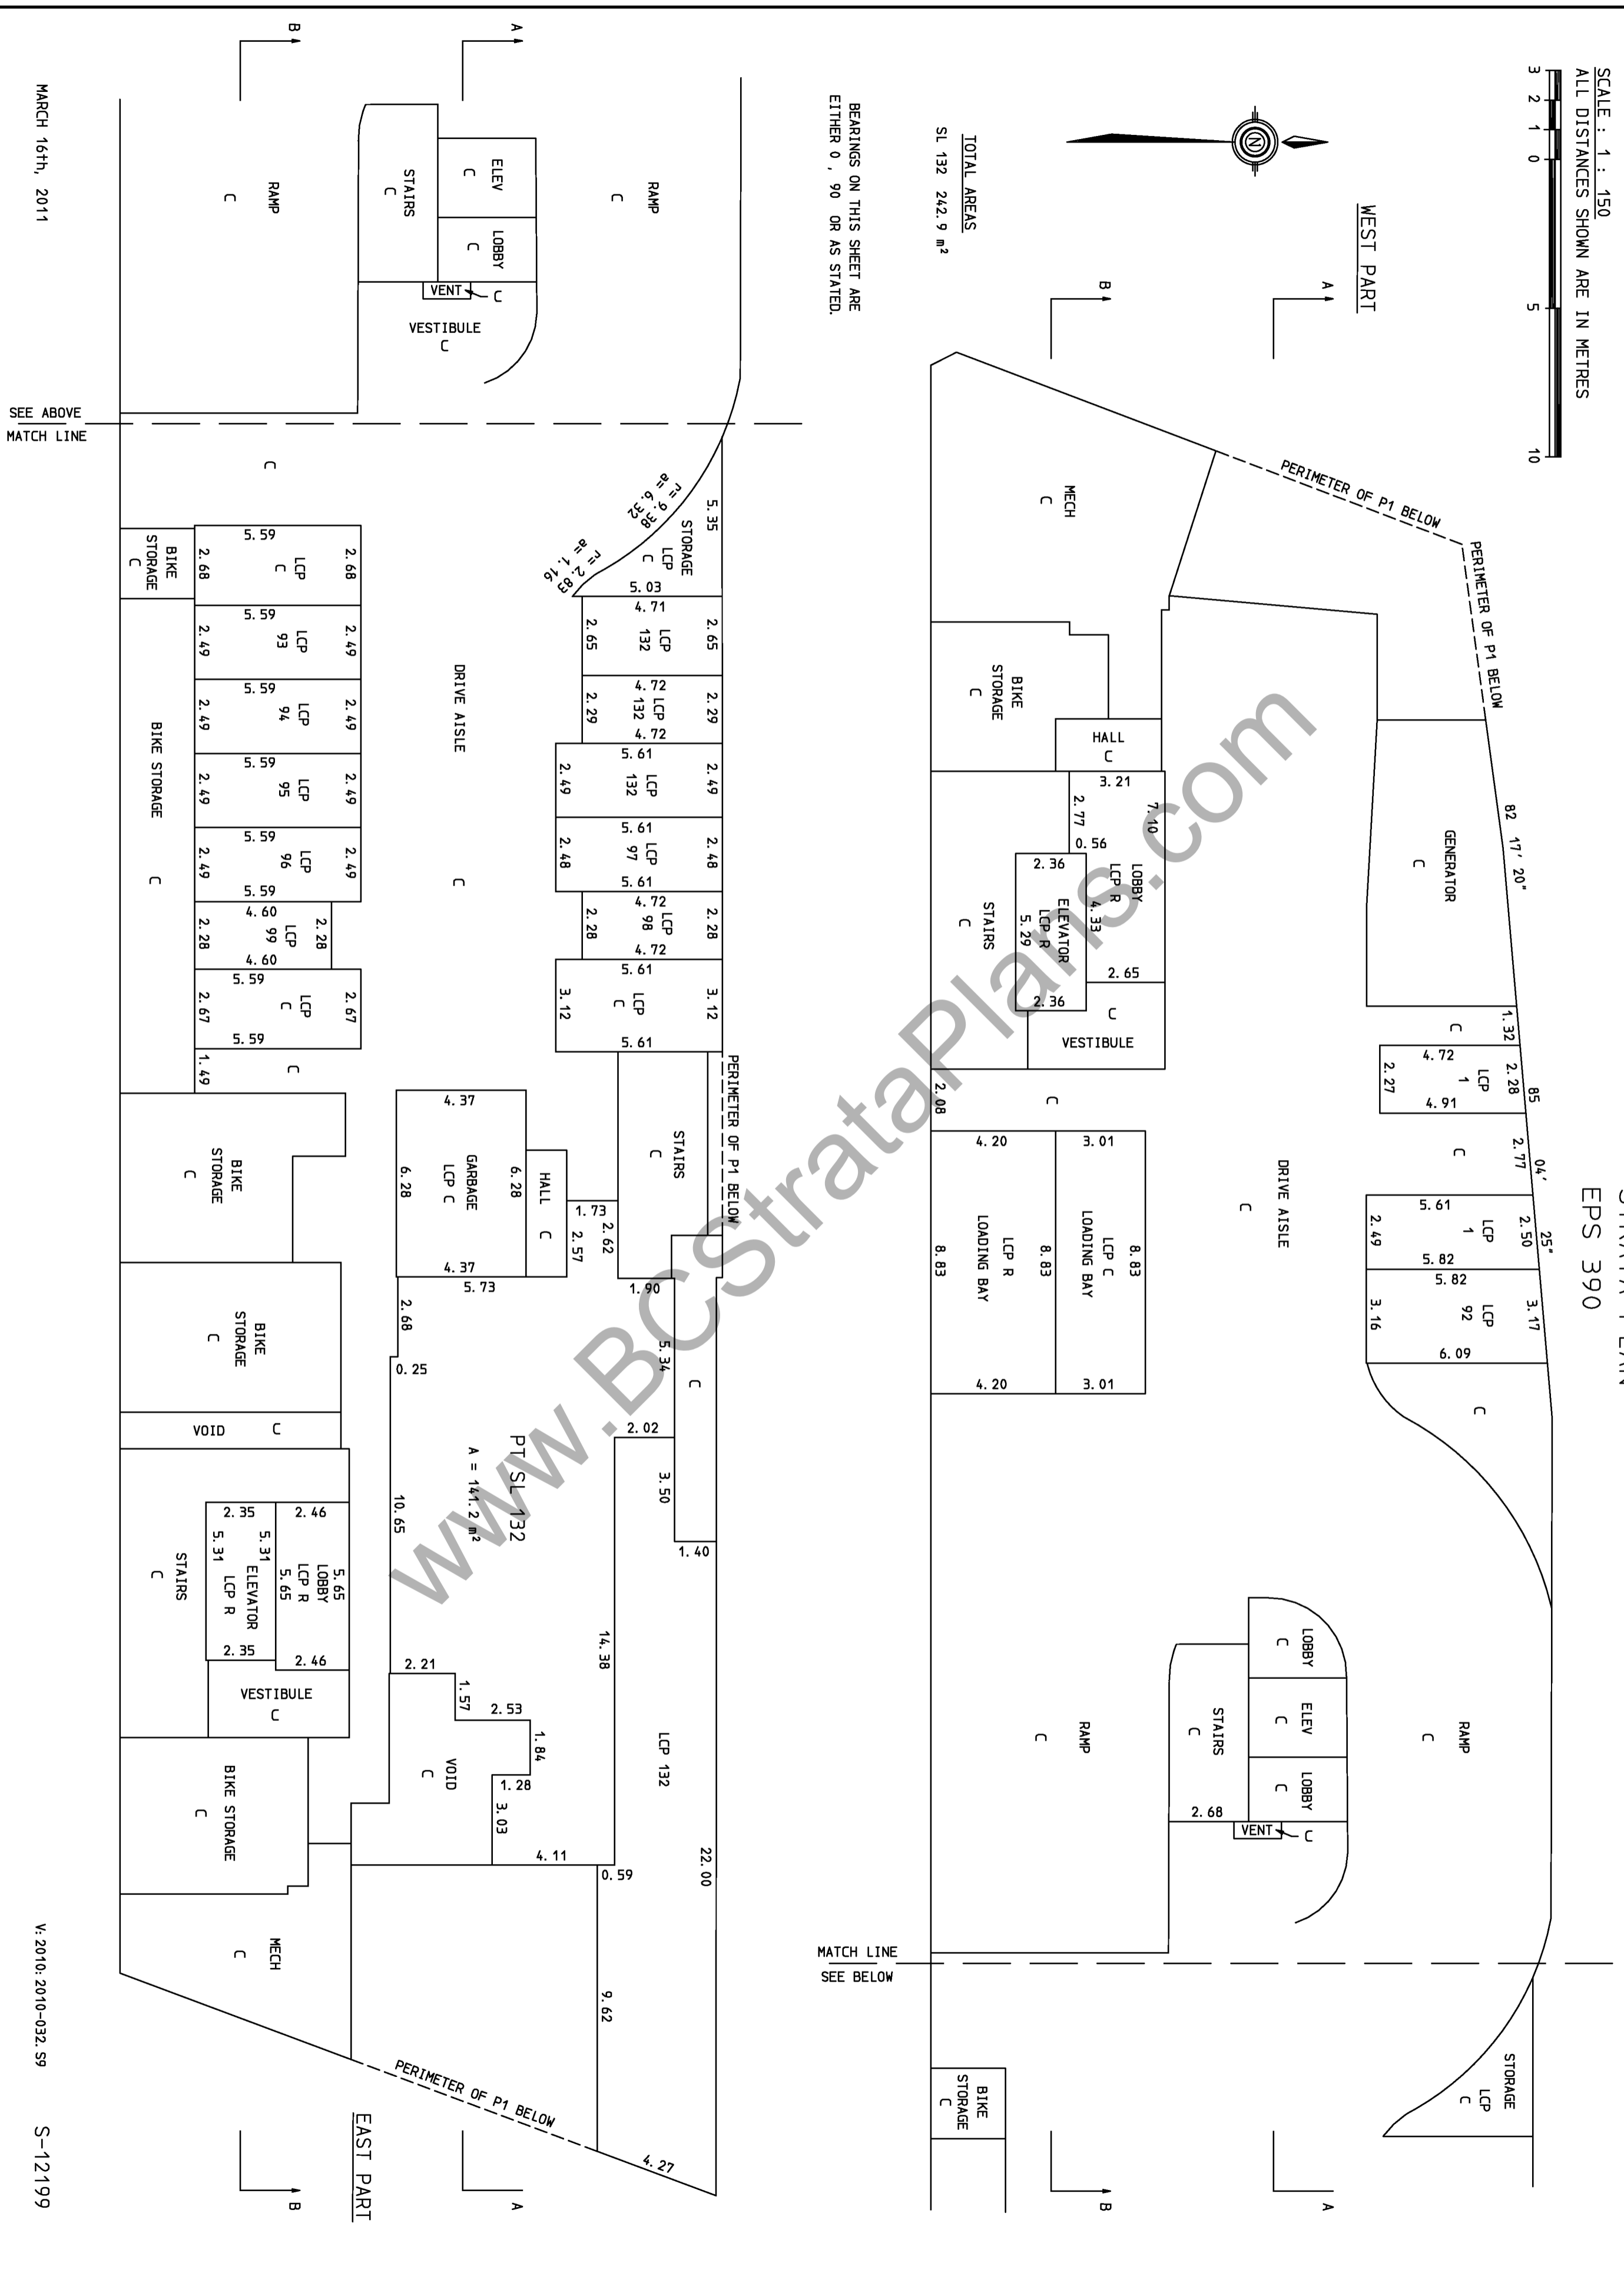


SEE ABOVE
MATCH LINE

MATCH LINE
SEE BELOW

MARCH 16th, 2011


V: 2010: 2010-032: S9

S-12199

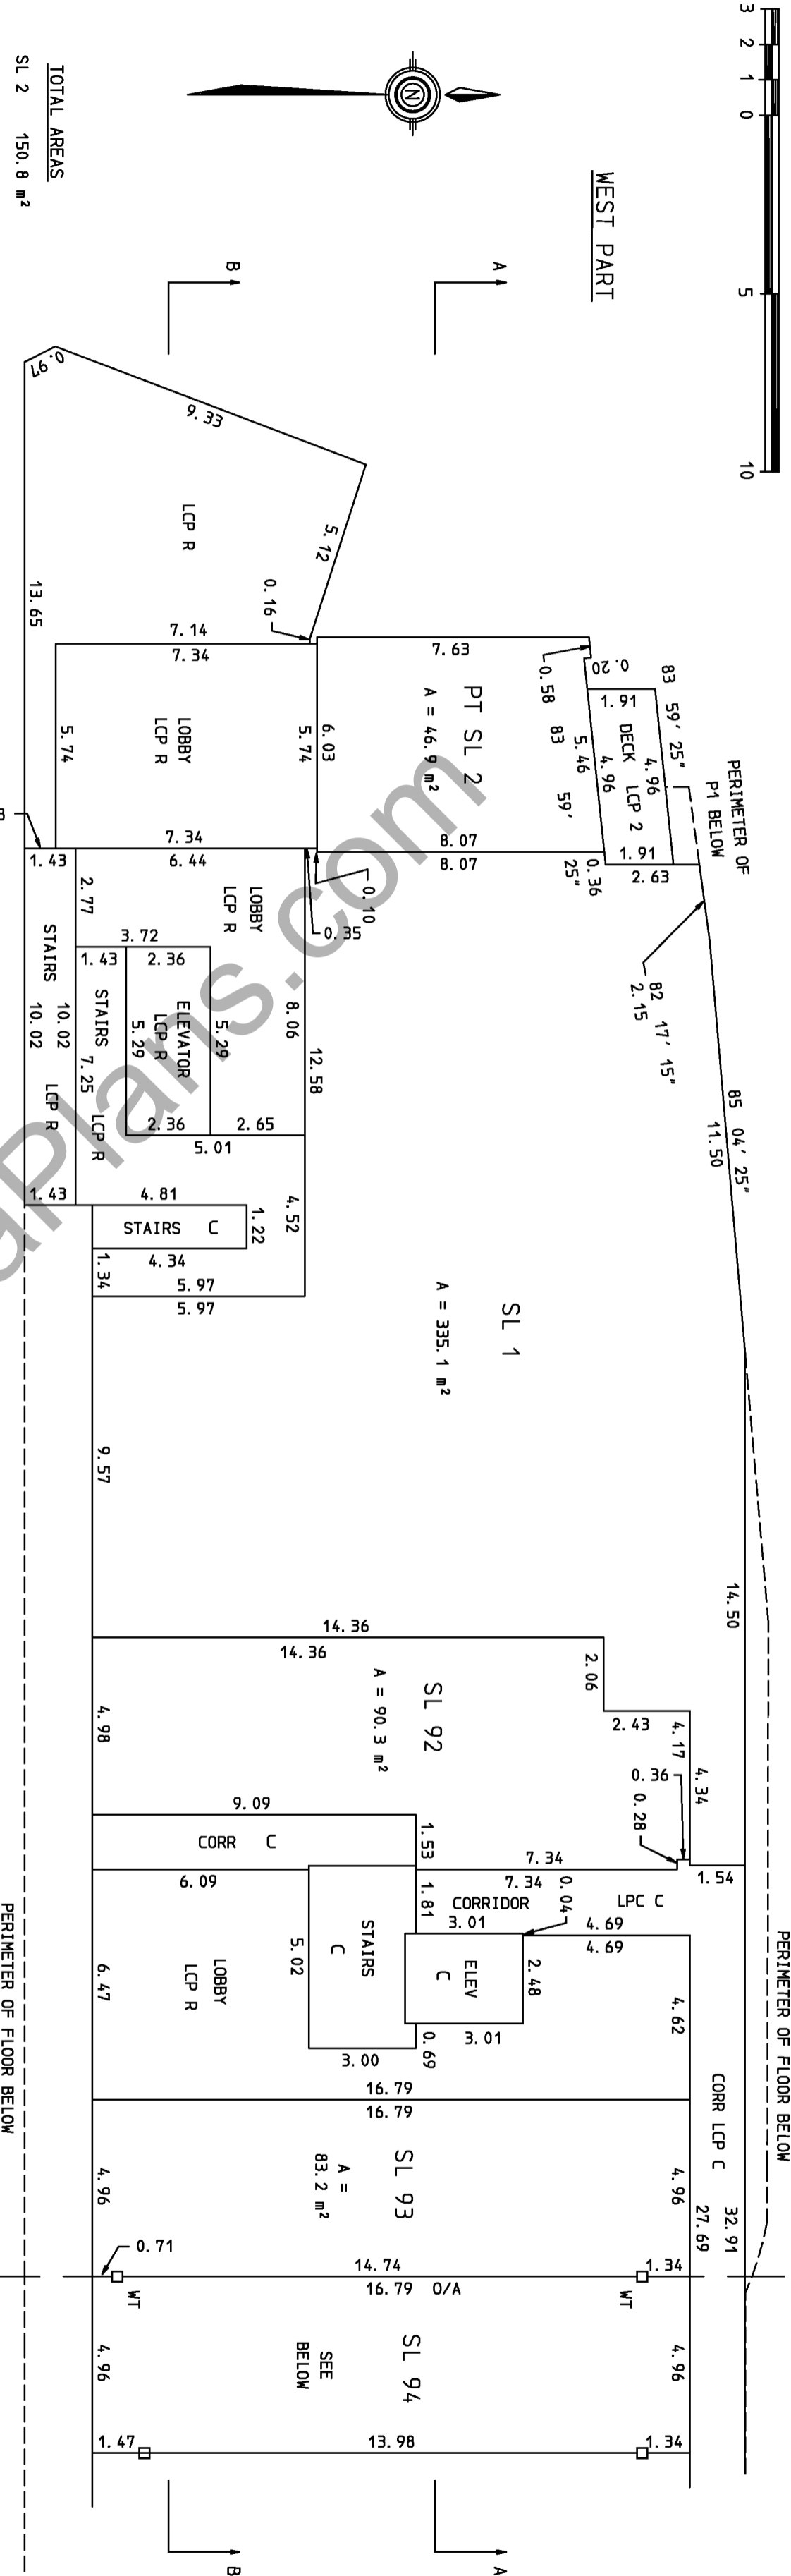


TOTAL AREAS
SL 2 150.8 m²


BEARINGS ON THIS SHEET ARE
EITHER 0°, 90° OR AS STATED.

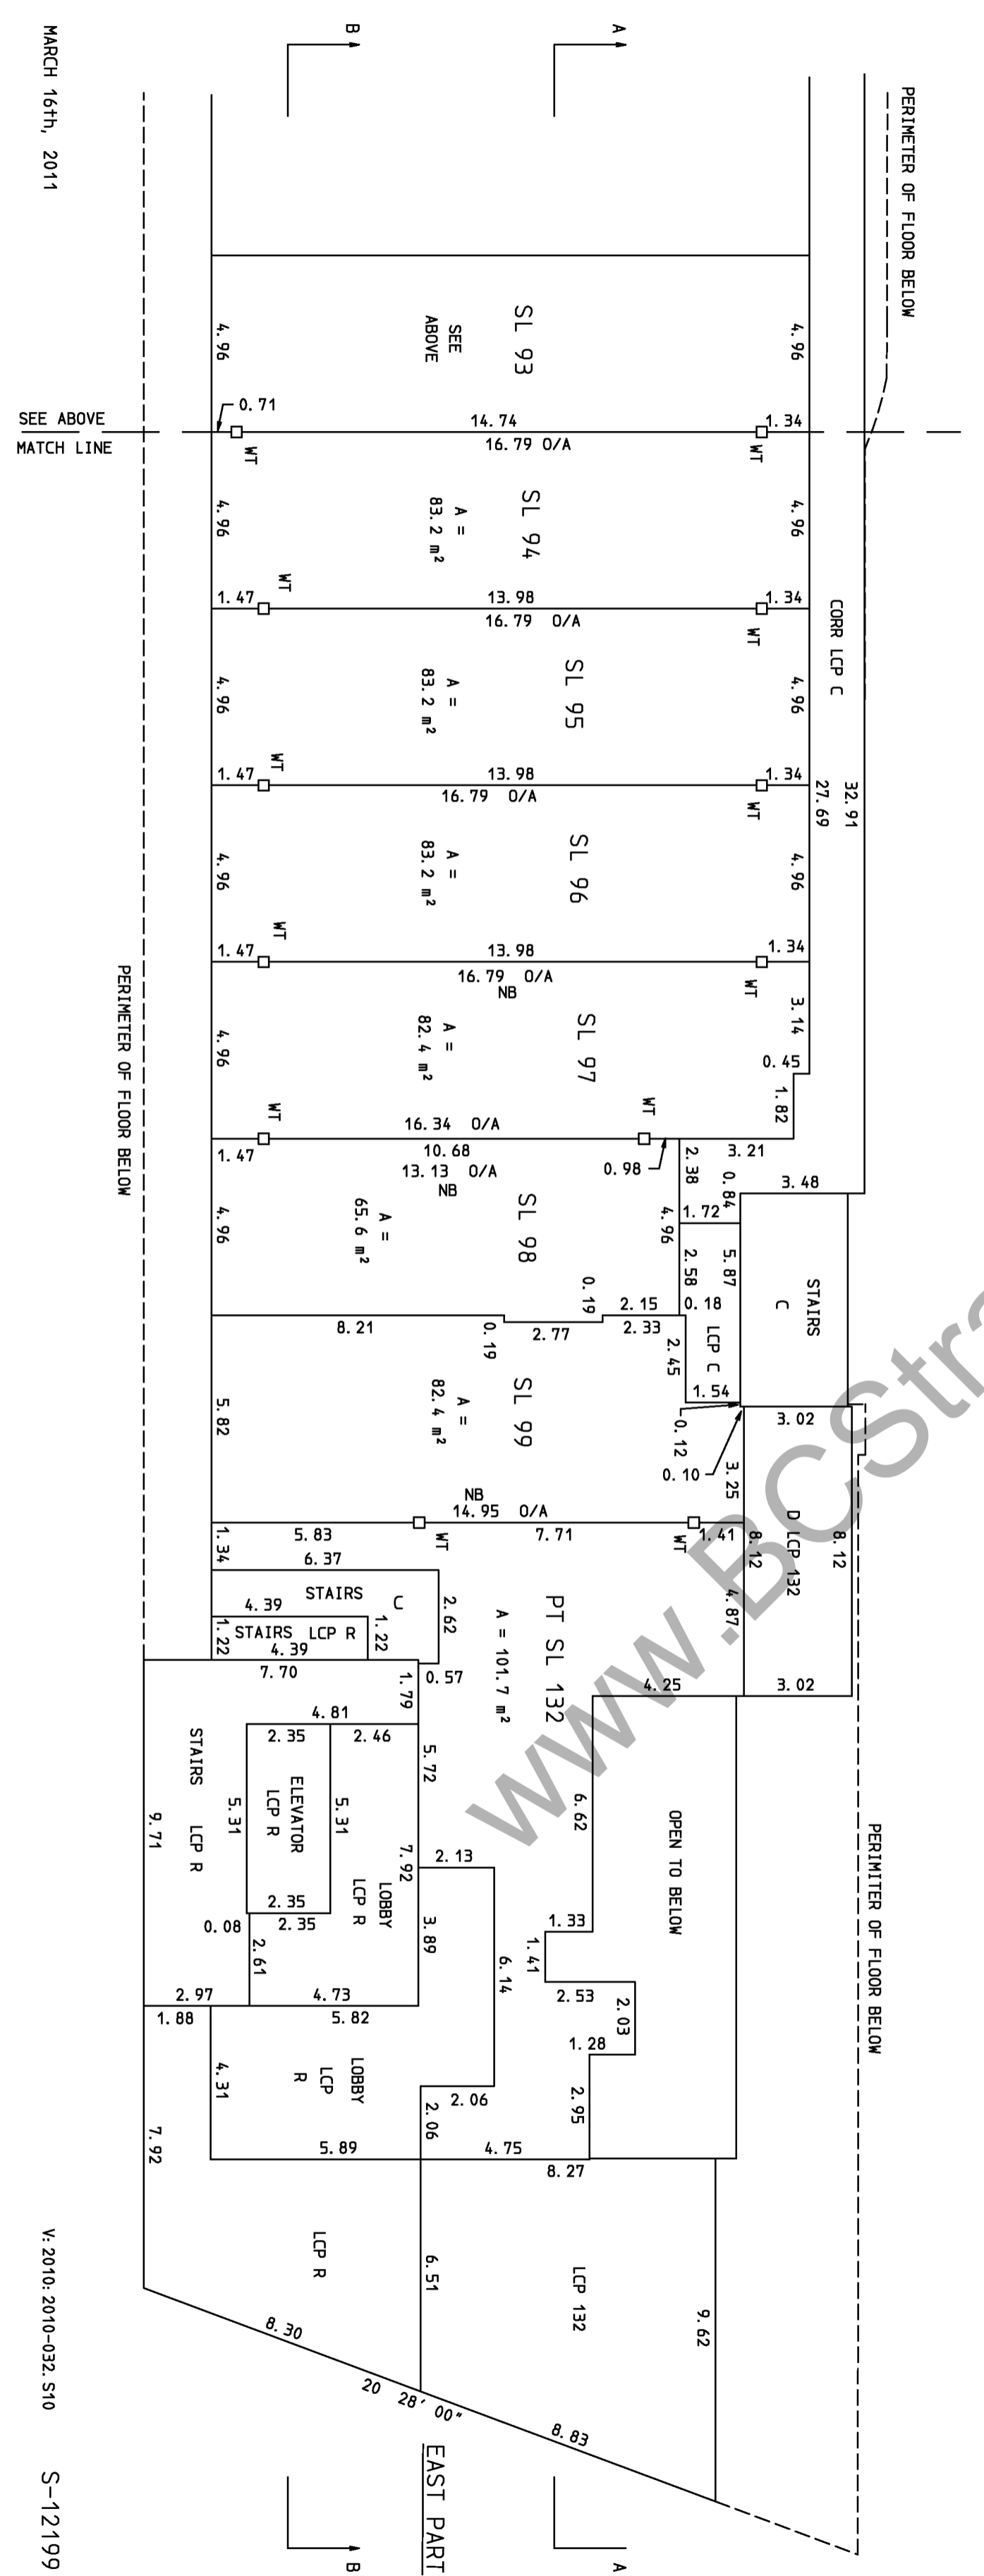

SEE ABOVE
MATCH LINE

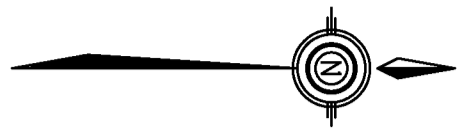

WEST PART

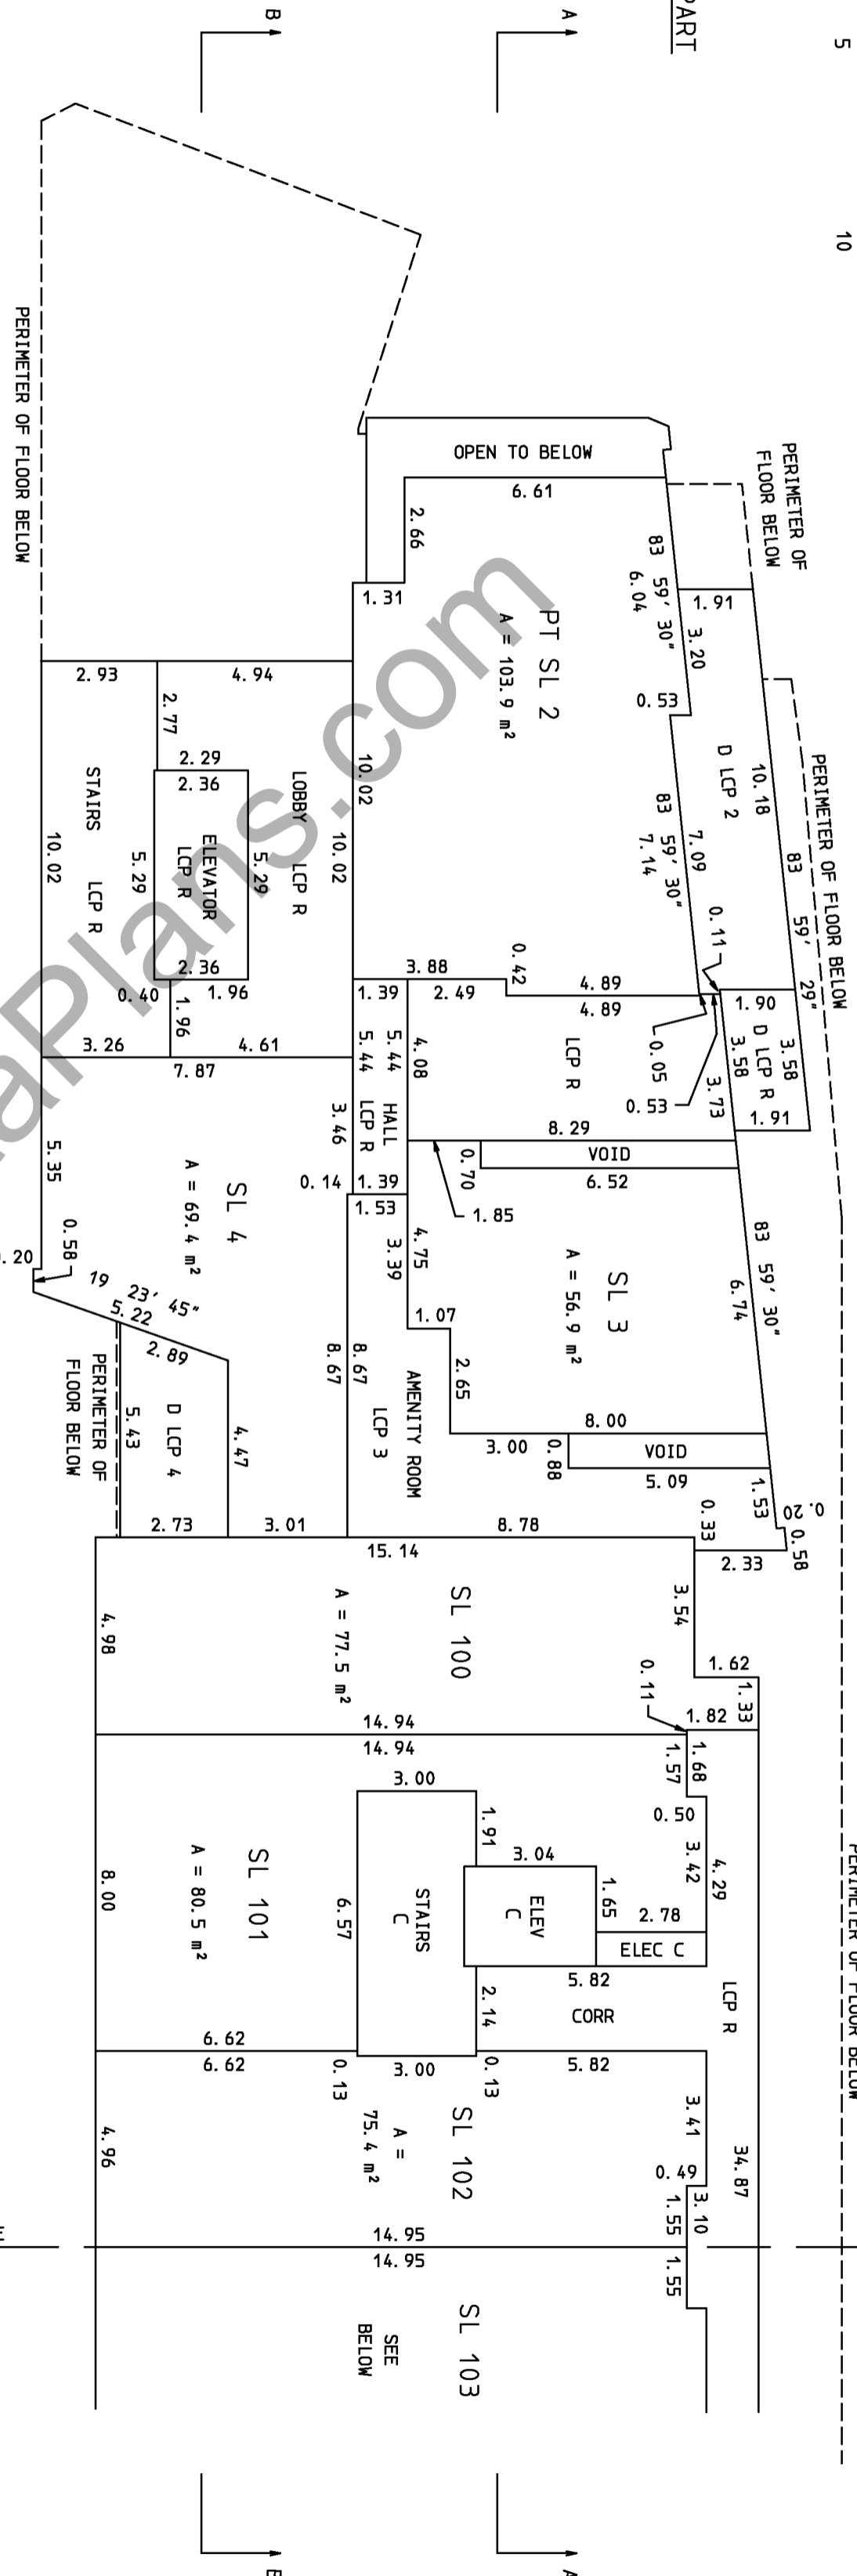


BEARINGS ON THIS SHEET ARE
EITHER 0 , 90 OR AS STATED.

MATCH LINE
SEE BELOW


A
B

MARCH 16th, 2011
SEE ABOVE
MATCH LINE


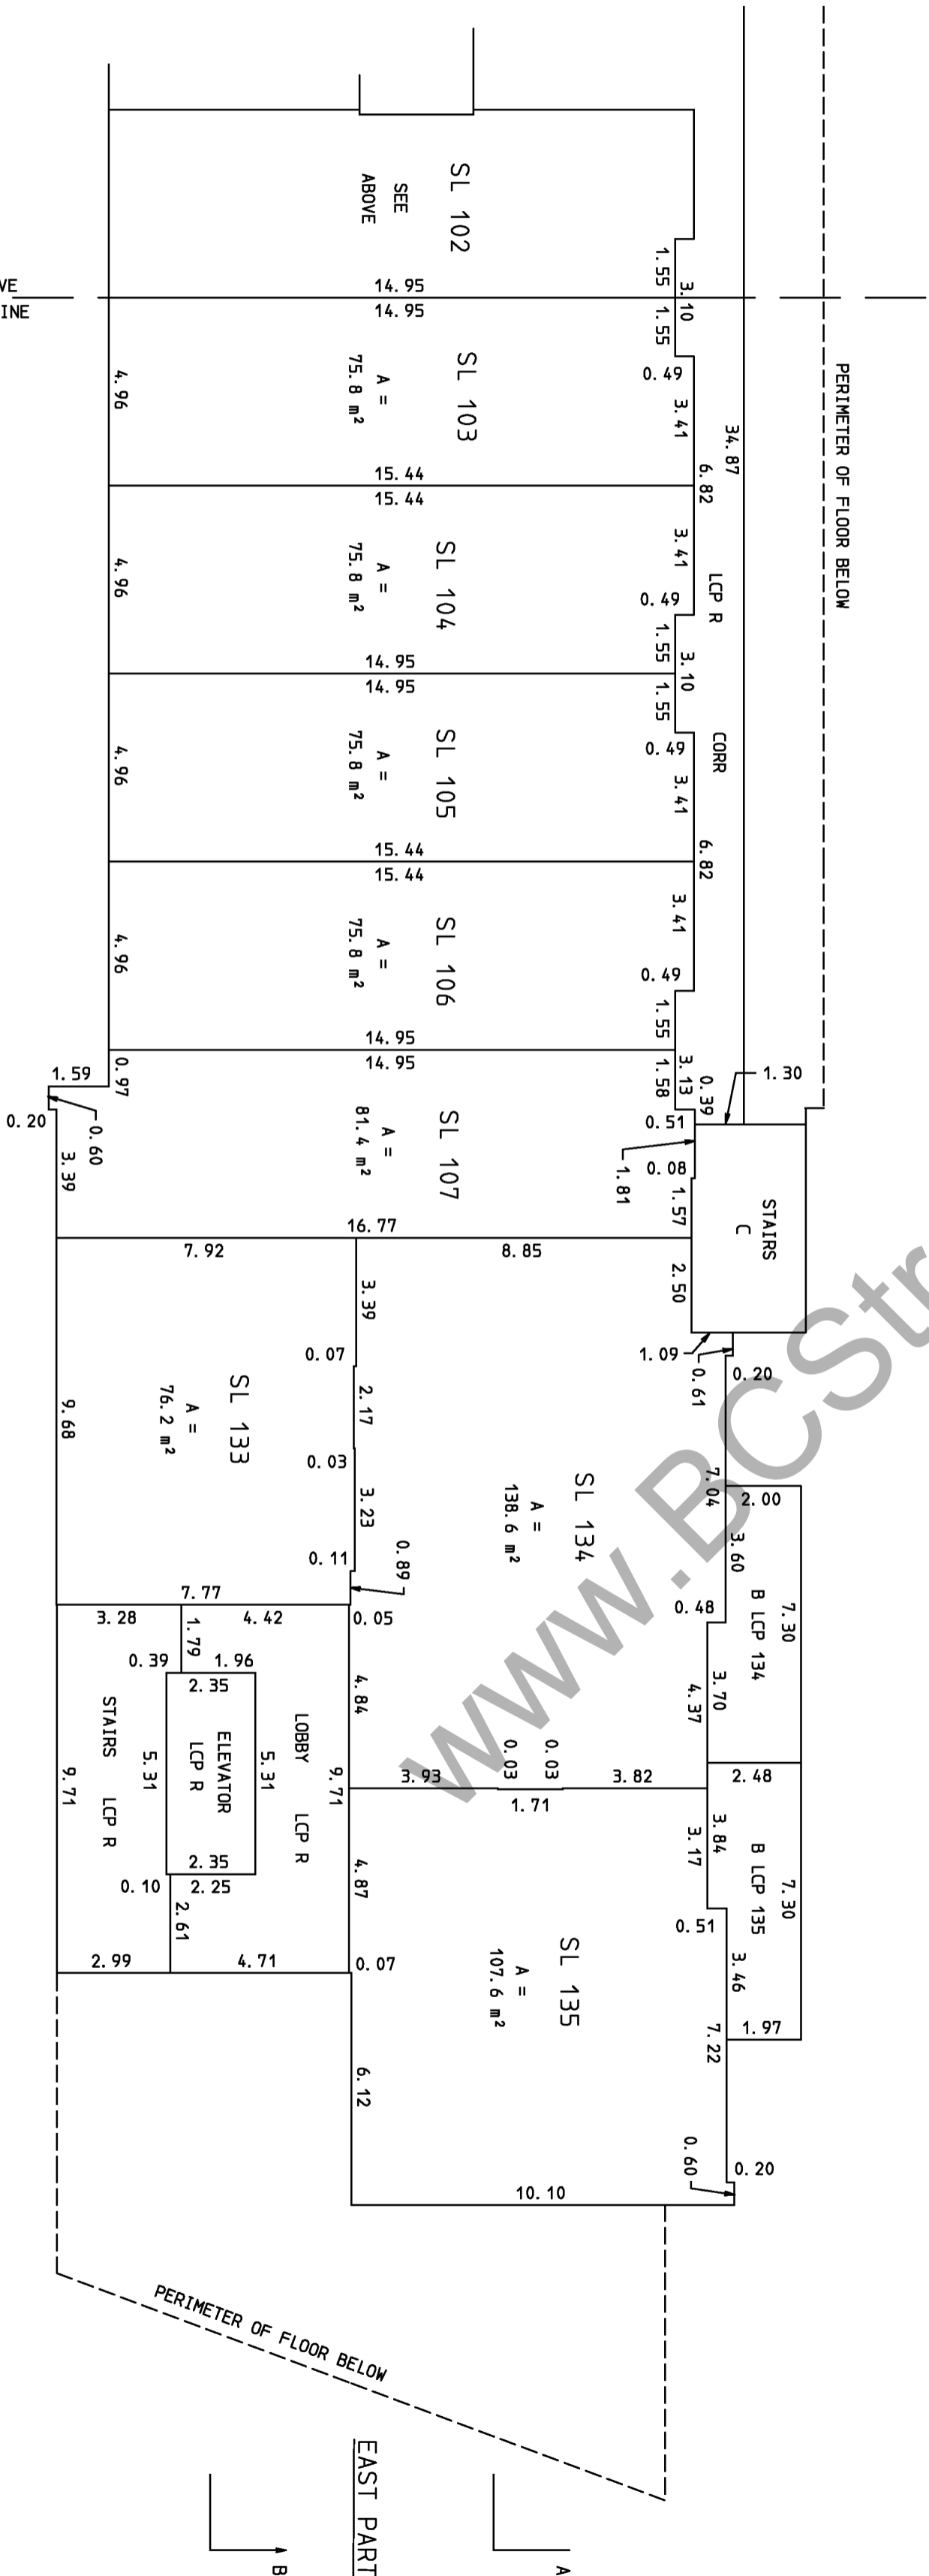


EAST PART

A
B

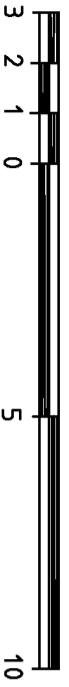


BEARINGS ON THIS SHEET ARE
EITHER 0 , 90 OR AS STATED.

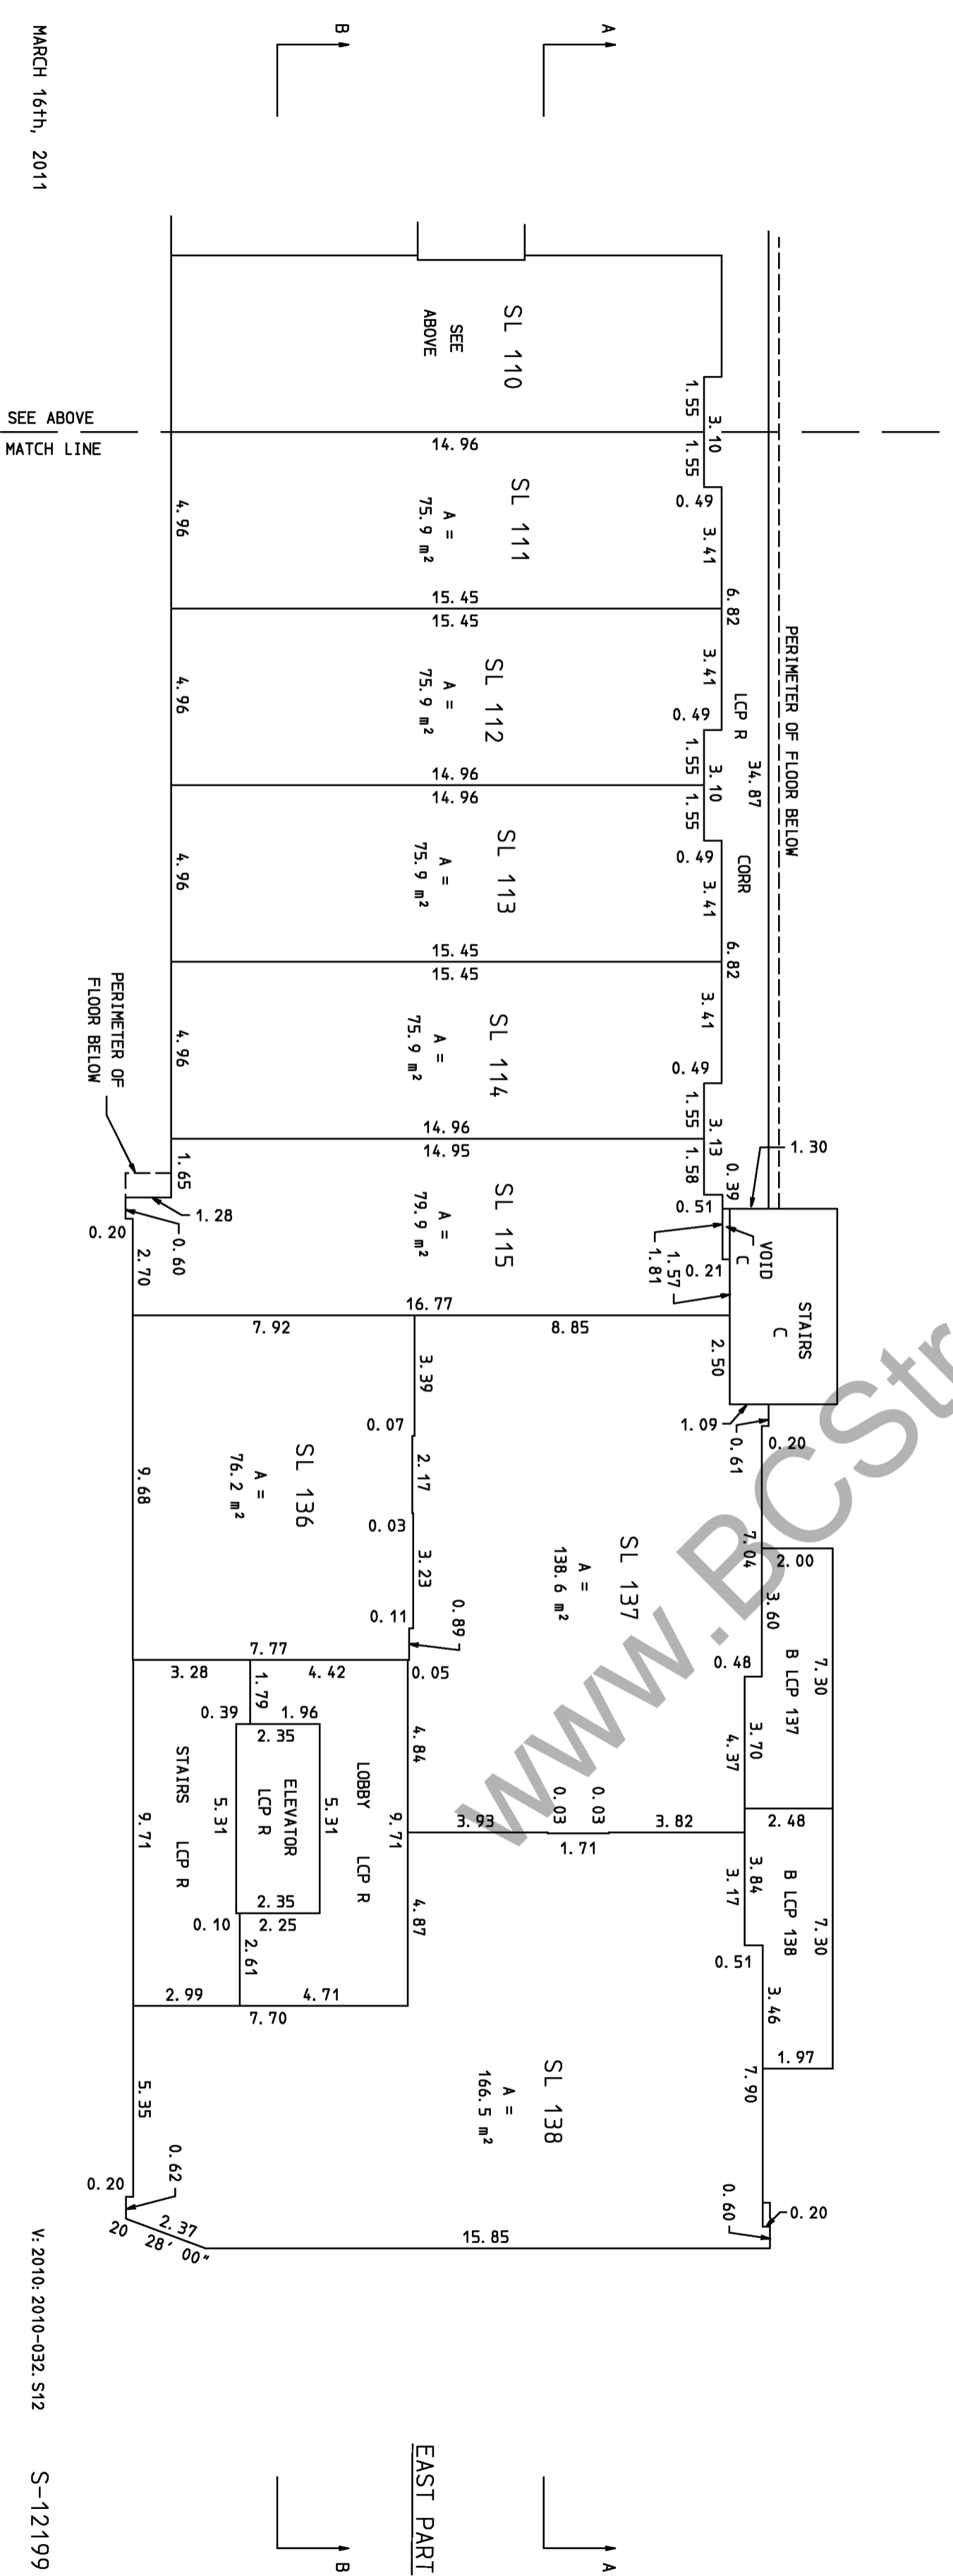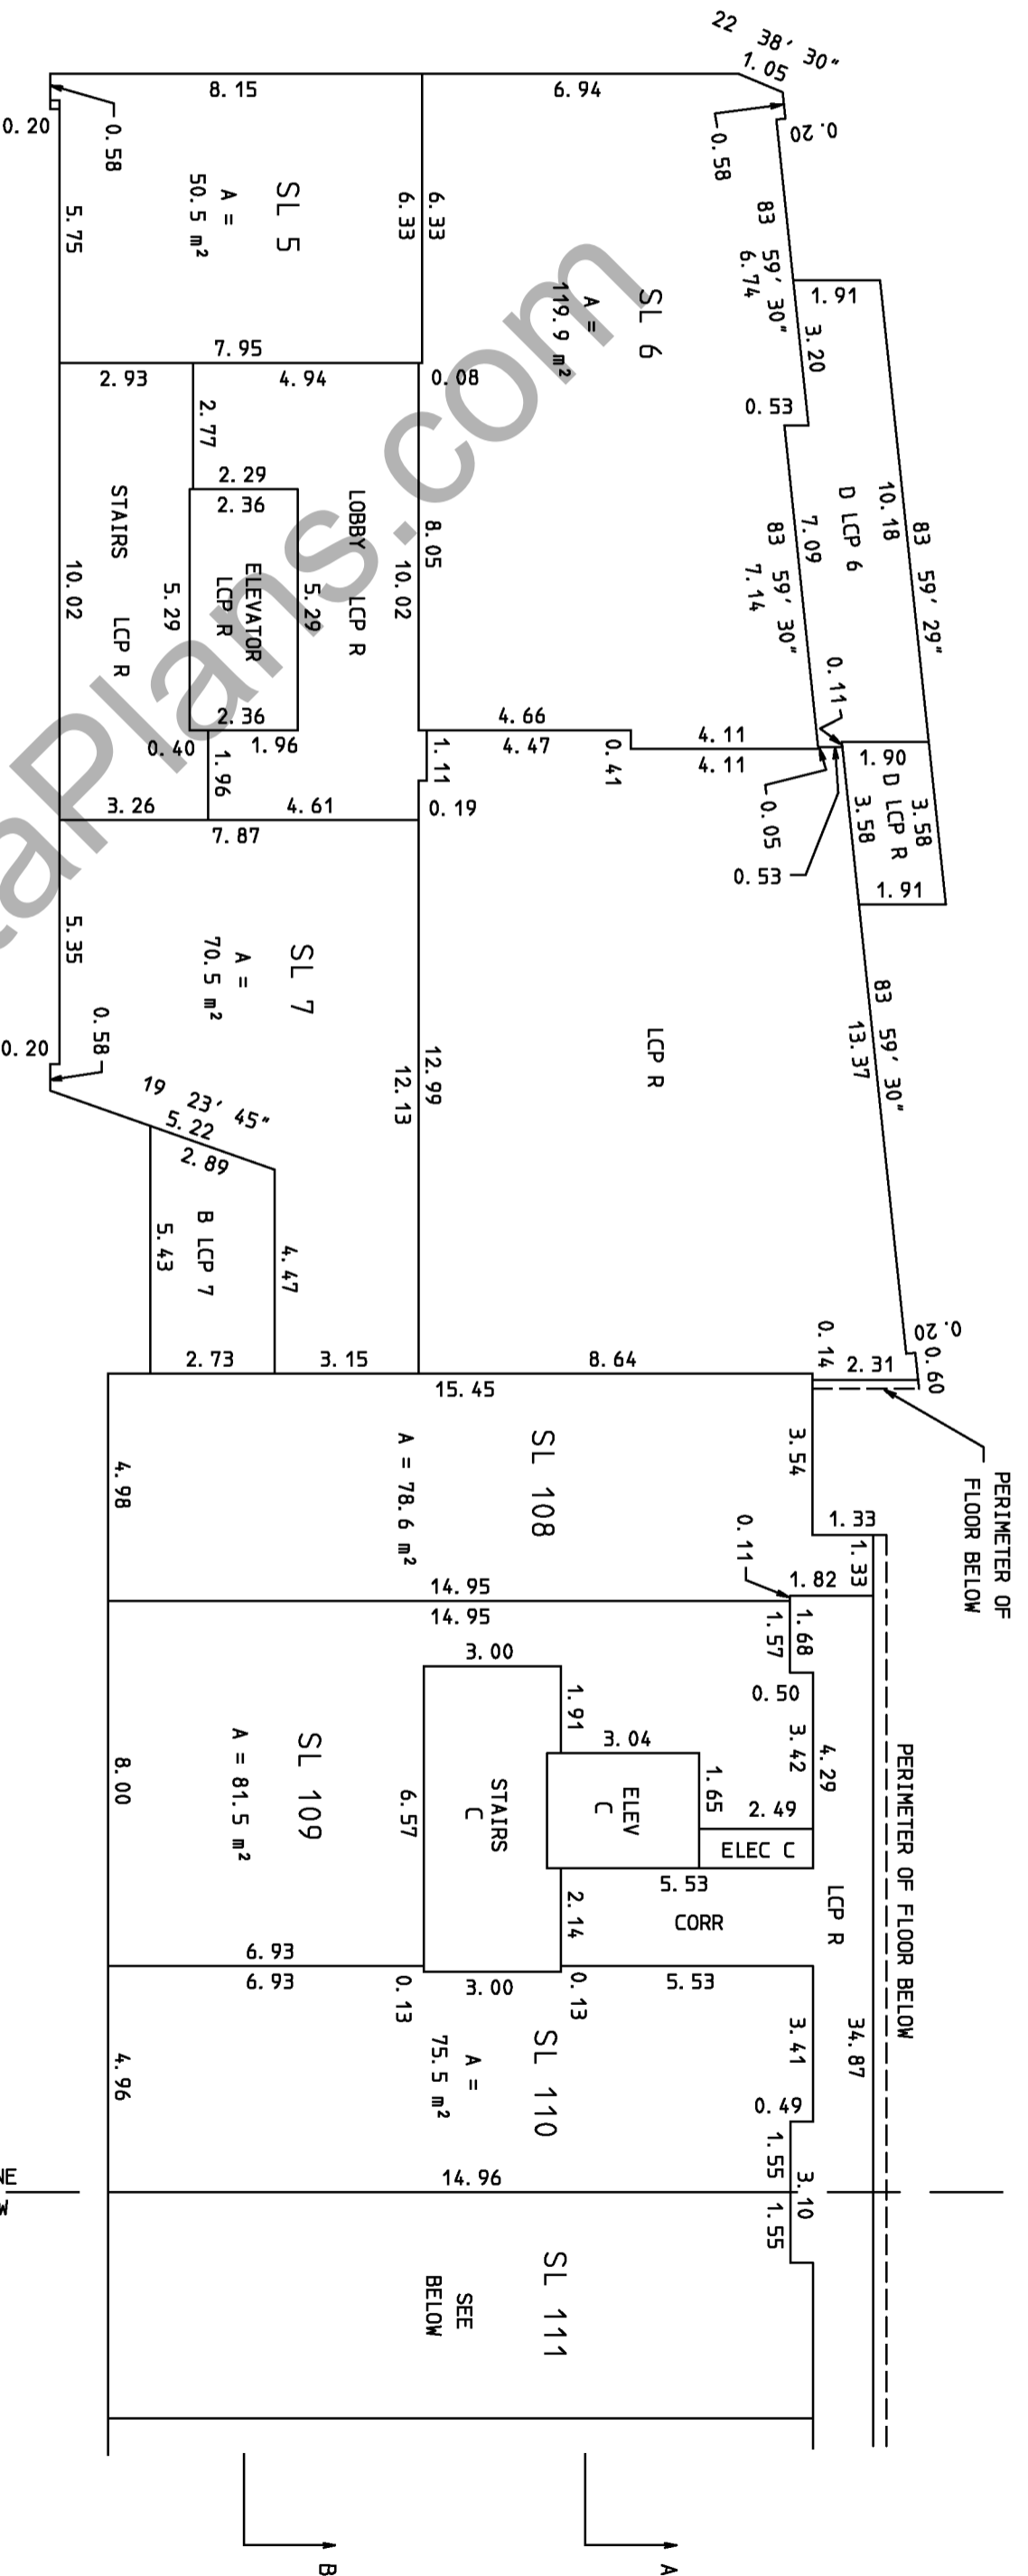

SEE ABOVE
MATCH LINE


MATCH LINE
SEE BELOW

FILED VAEPS390 RCV0:2011-03-31 ROST:2011-07-11-10.30.23.020

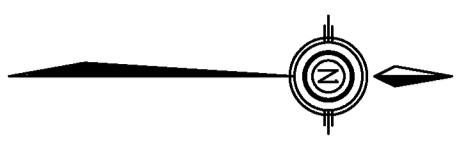

BEARINGS ON THIS SHEET ARE
EITHER 0 , 90 OR AS STATED.

WEST PART

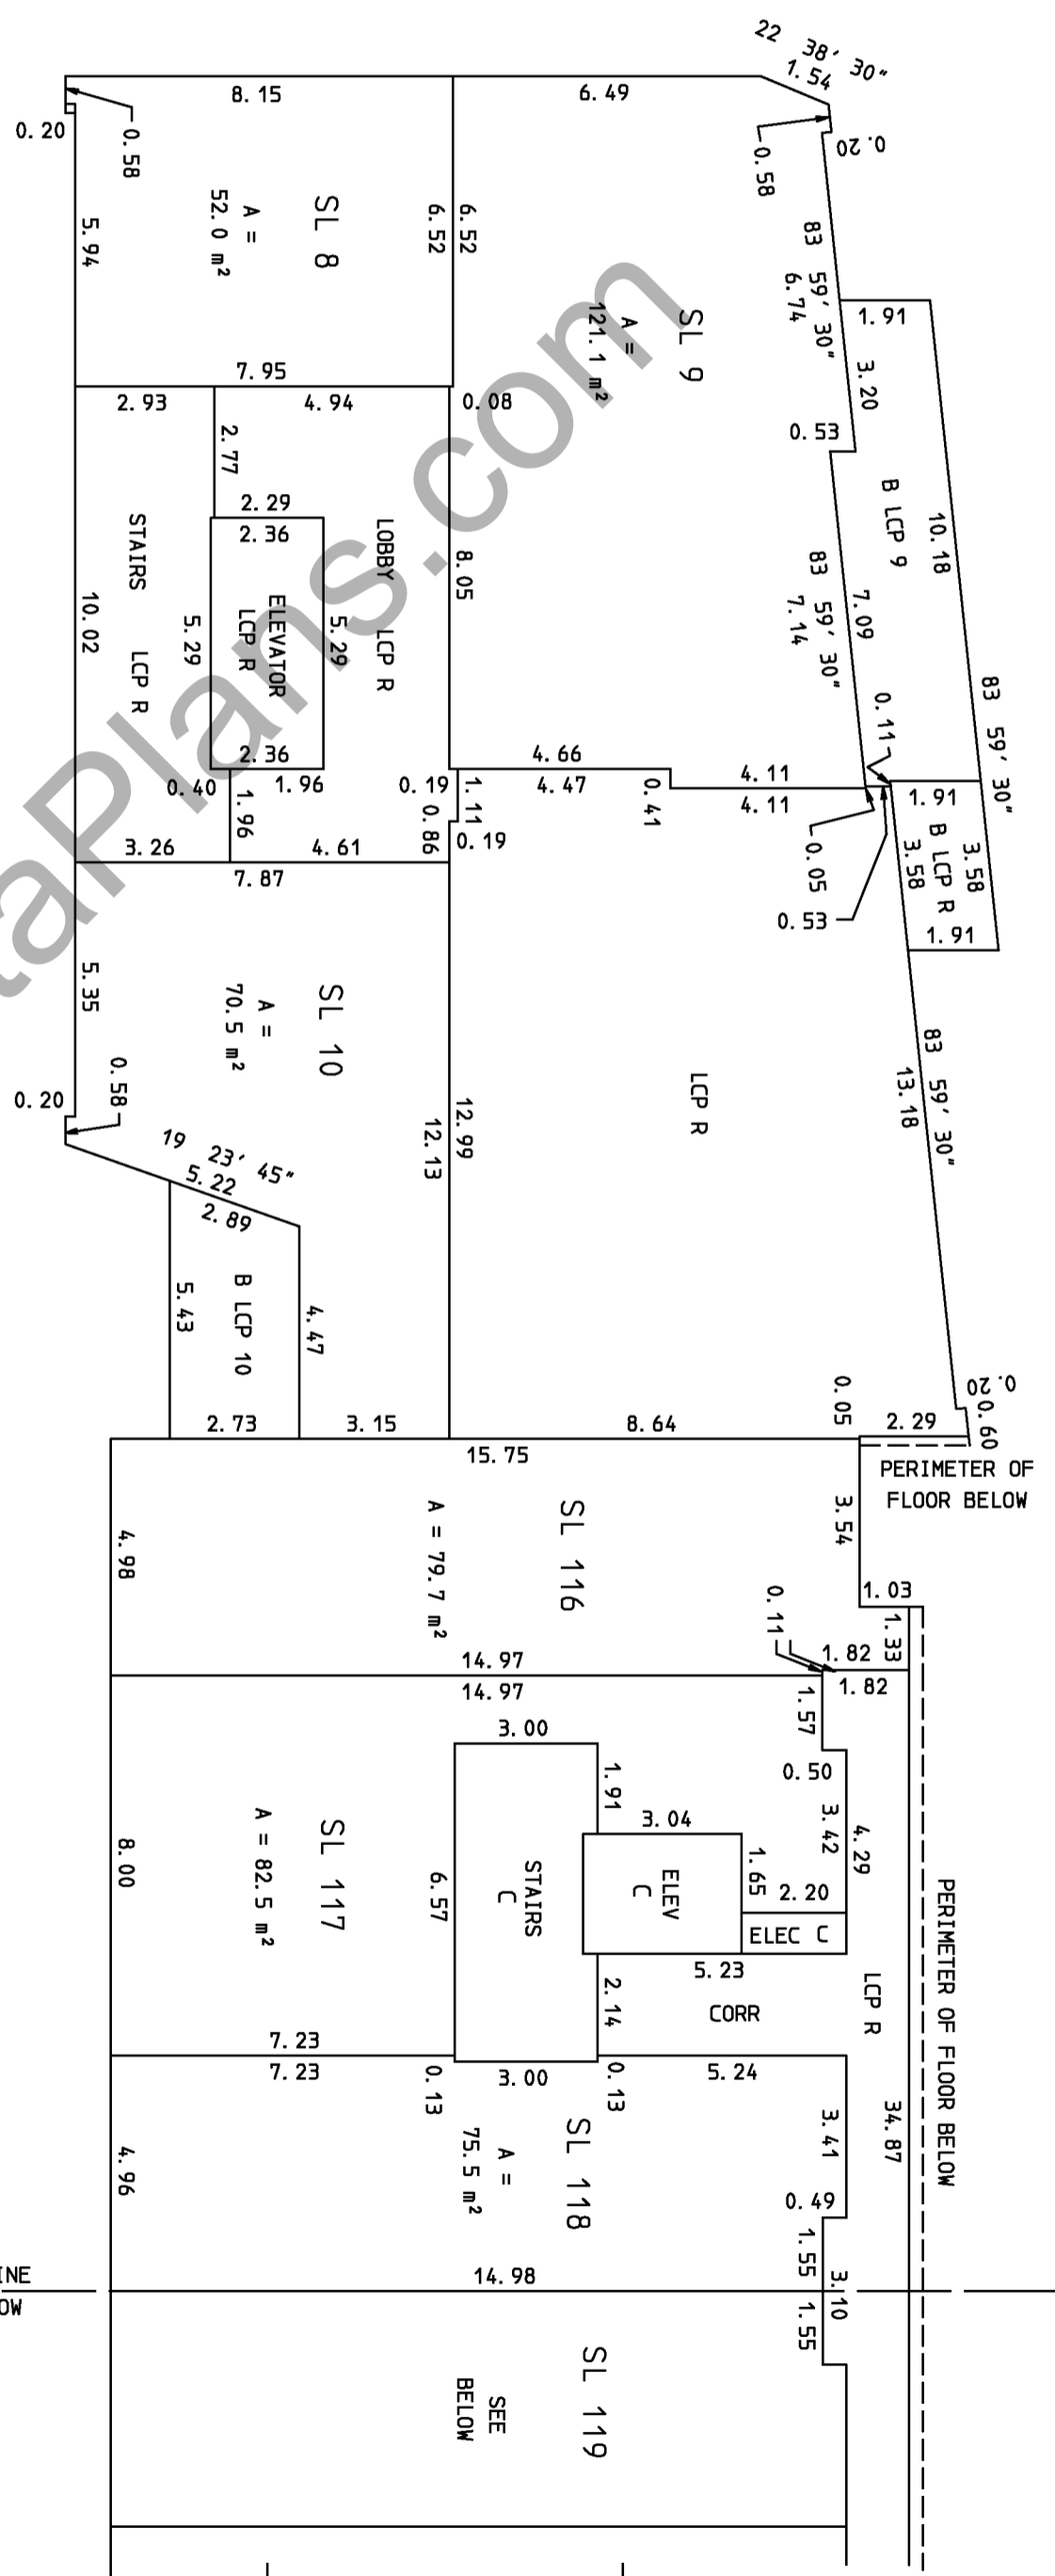

PERIMETER OF FLOOR BELOW


PERIMETER OF FLOOR BELOW

PERIMETER OF FLOOR BELOW

MATCH LINE
SEE BELOW



EAST PART

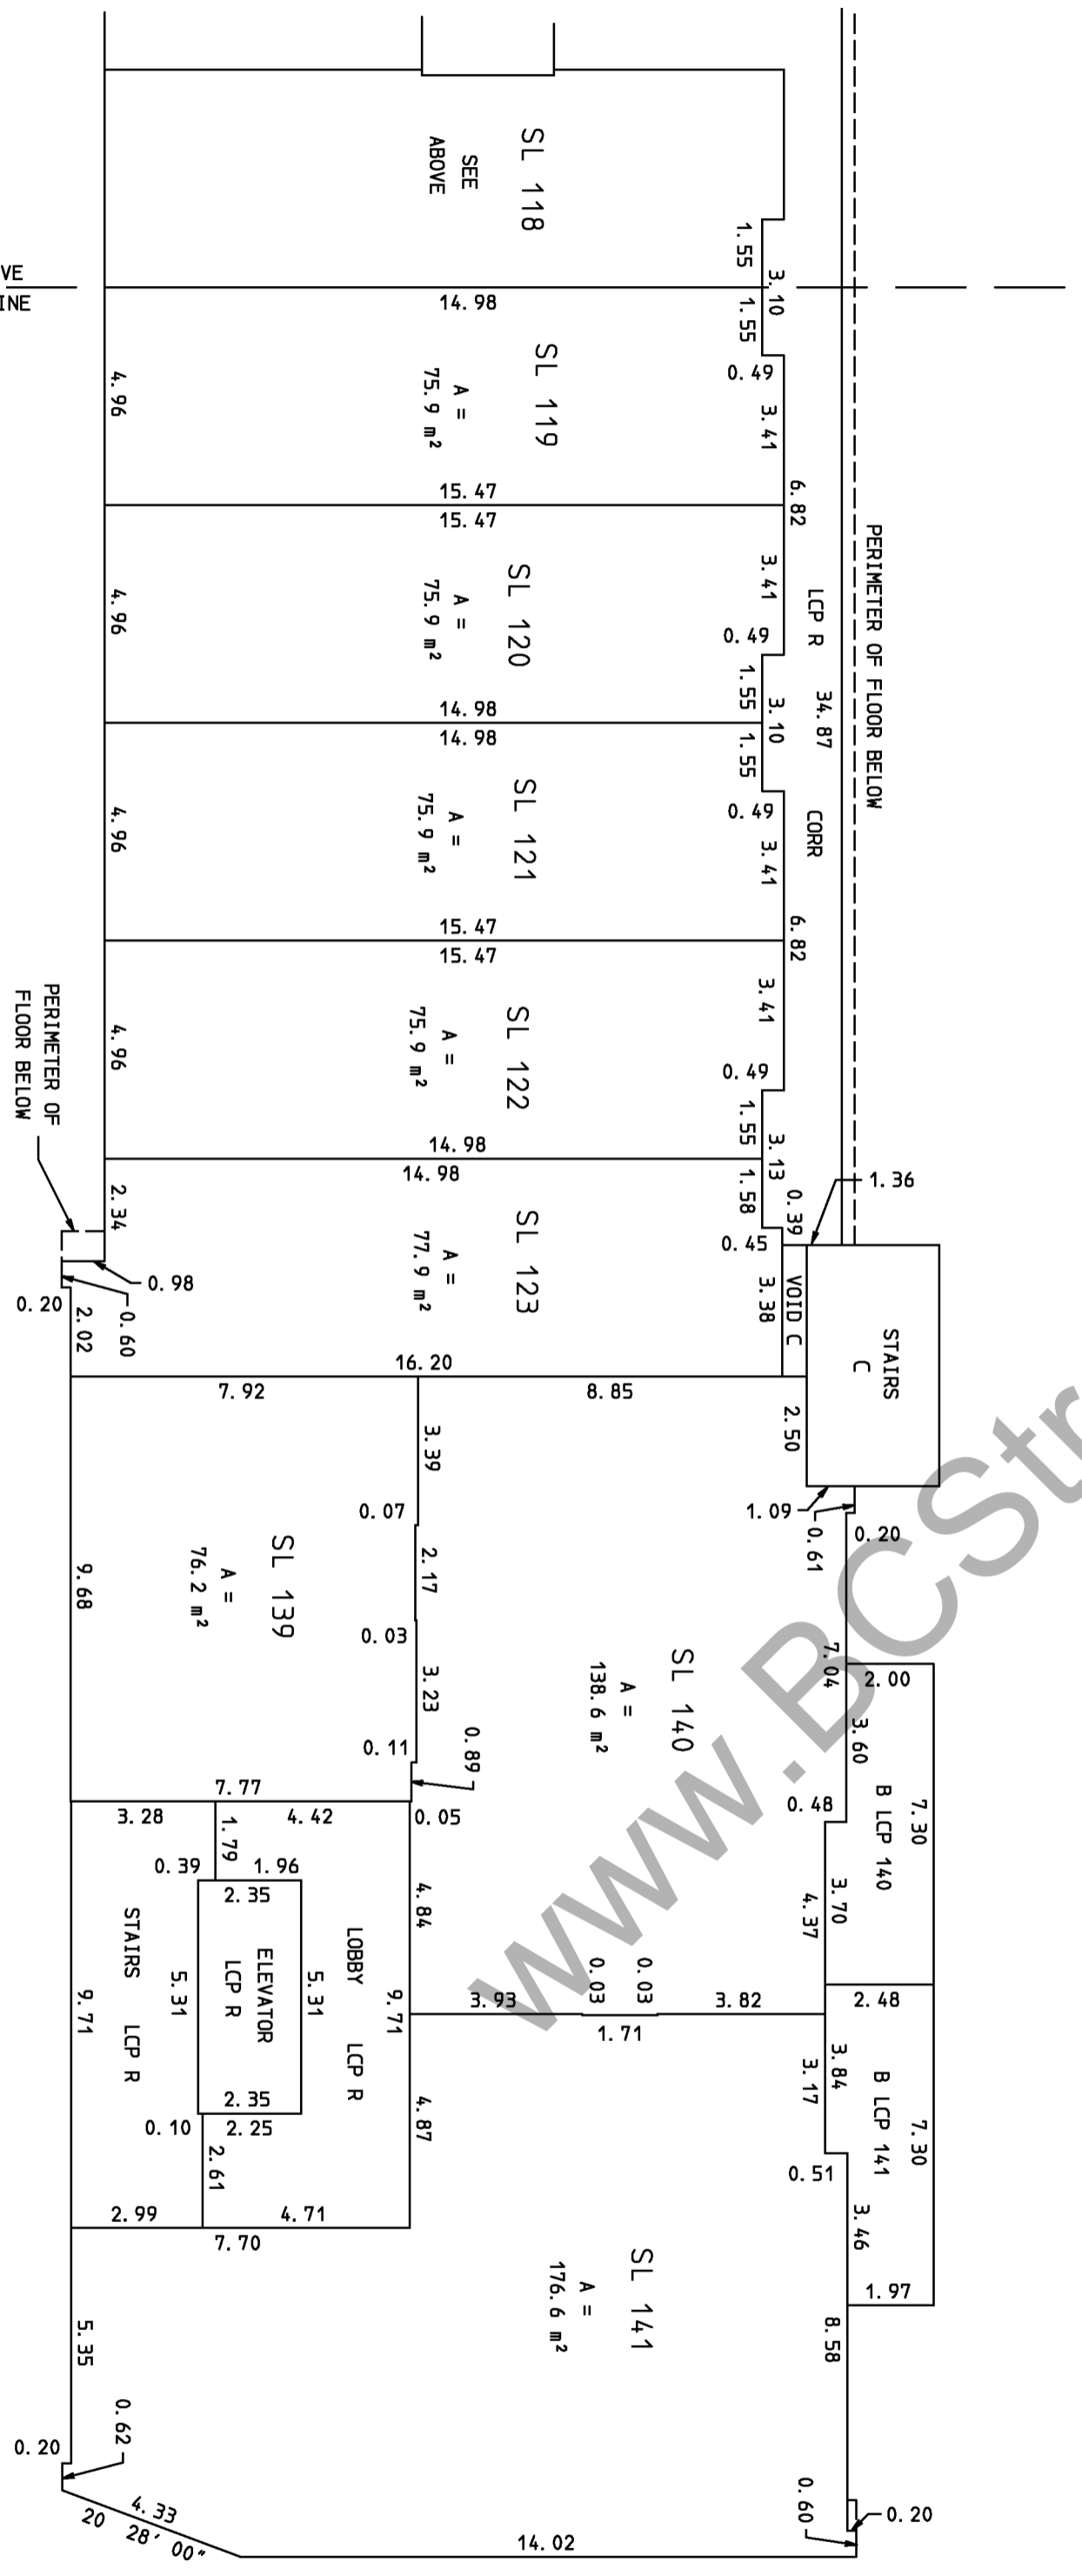

SEE ABOVE
MATCH LINE


FILED VAEPS390 RCV:2011-03-31 ROST:2011-07-11-10.30.23.020



TOTAL AREAS

SL 11	104.6 m ²
SL 13	125.1 m ²
SL 124	84.6 m ²
SL 125	84.9 m ²
SL 126	77.0 m ²
SL 127	77.4 m ²
SL 128	77.4 m ²
SL 129	77.4 m ²
SL 130	77.4 m ²


BEARINGS ON THIS SHEET ARE EITHER 0°, 90° OR AS STATED.

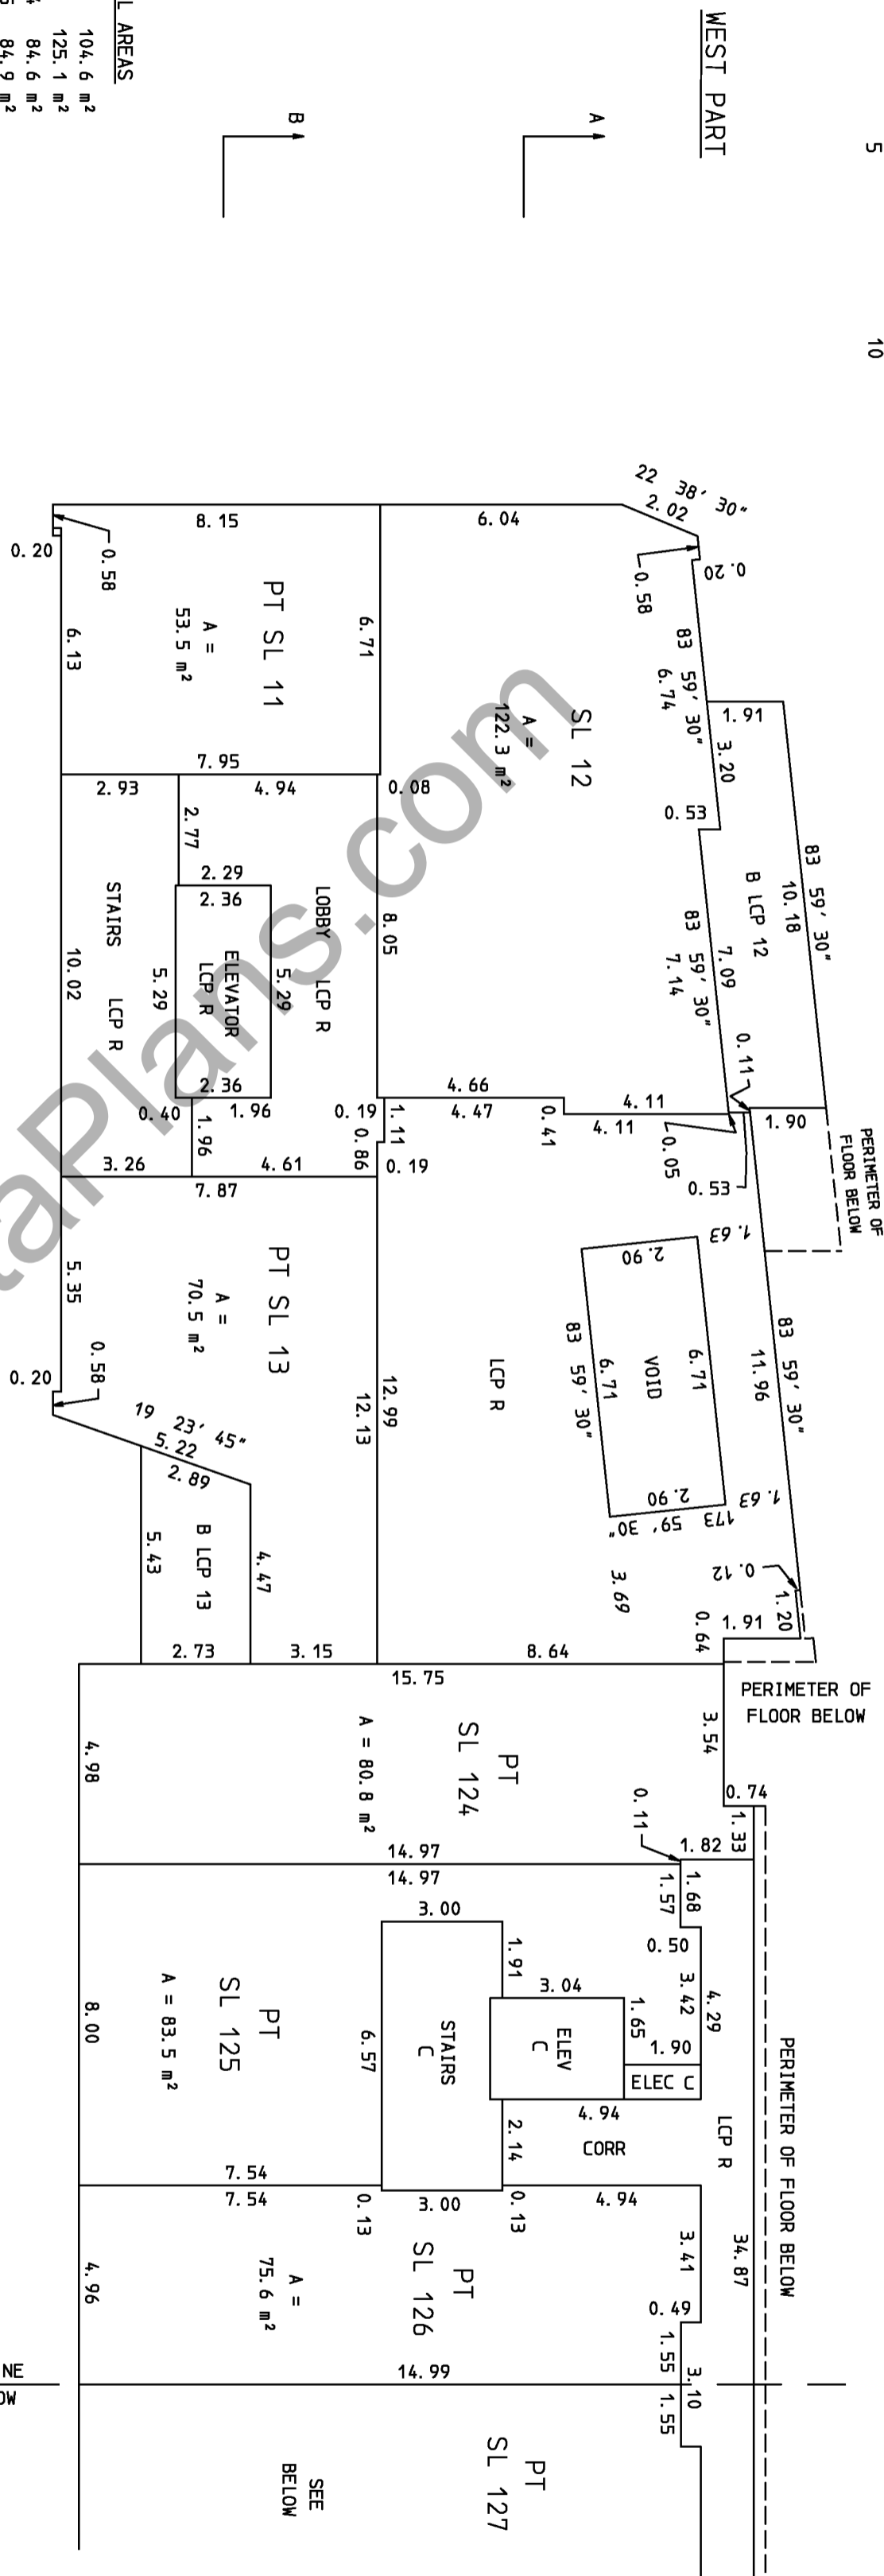

SEE ABOVE
MATCH LINE


PERIMETER OF
FLOOR BELOW

MATCH LINE
SEE BELOW

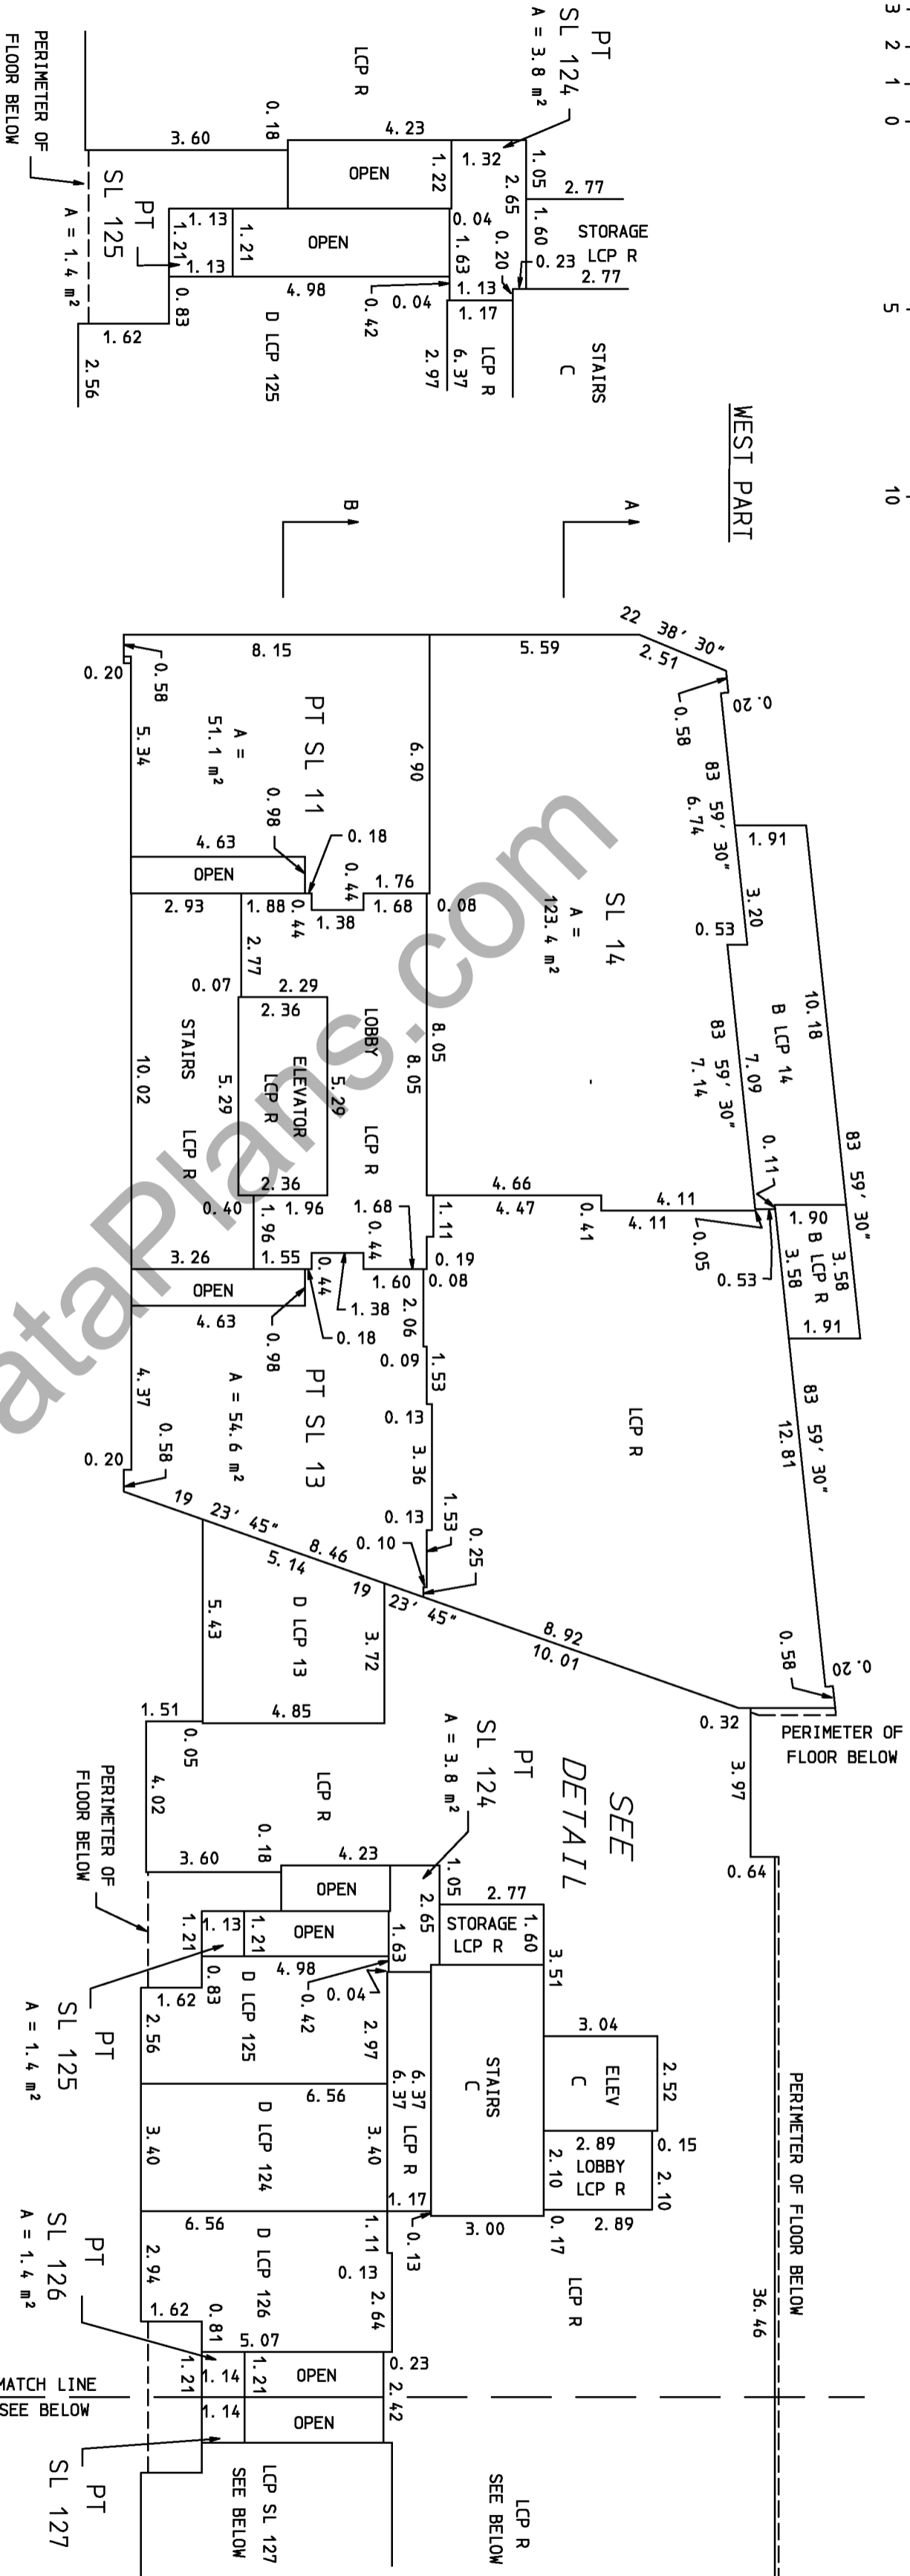

DETAIL
SCALE 1 : 100

BEARINGS ON THIS SHEET ARE
EITHER 0, 90 OR AS STATED.

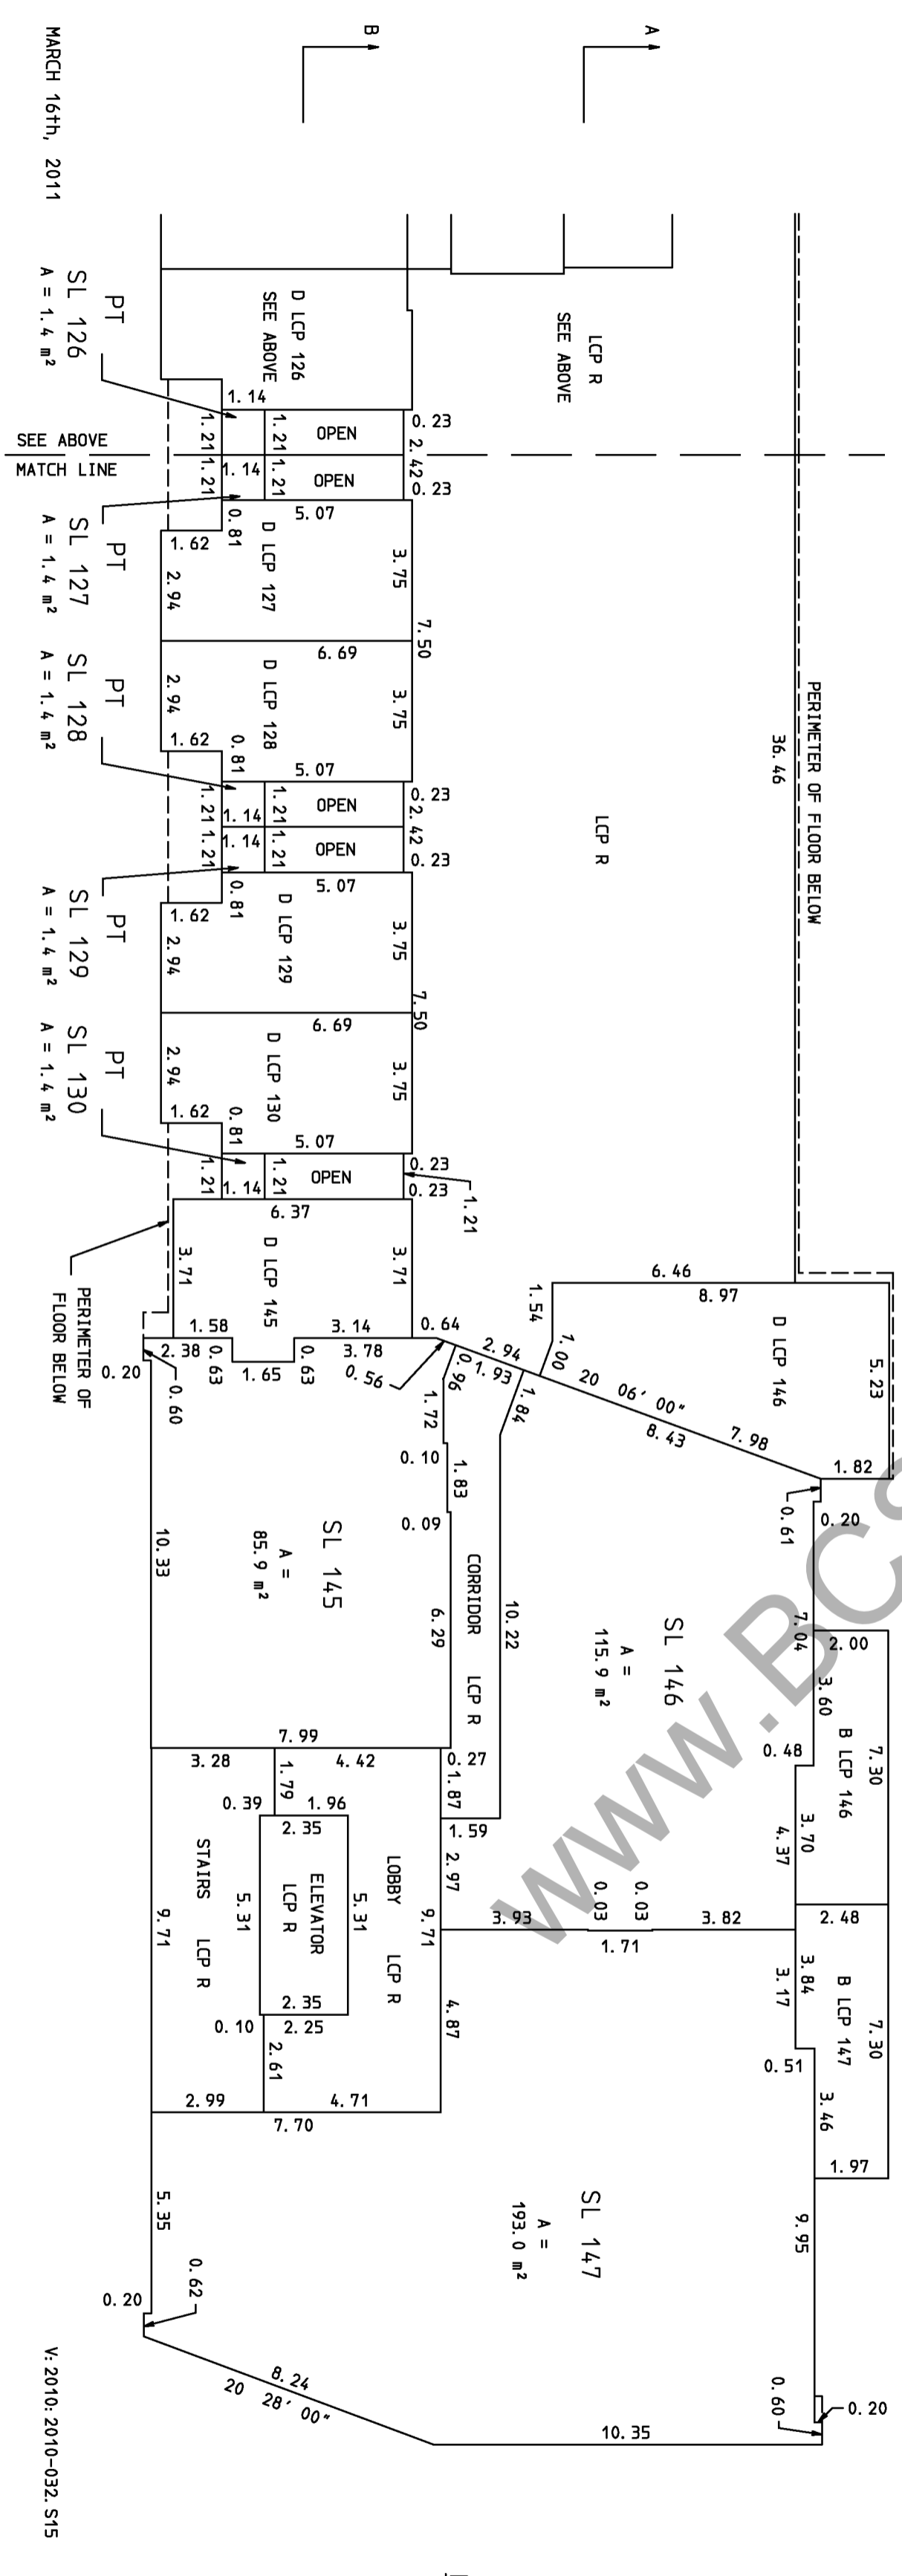

MARCH 16th, 2011

SL 126
A = 1.4 m²

SL 127
A = 1.4 m²

SL 128
A = 1.4 m²

SL 129
A = 1.4 m²

SL 130
A = 1.4 m²


SL 145
A = 85.9 m²

SL 146
A = 115.9 m²

SL 147
A = 193.0 m²

V:2010:2010-032: S15

S-12199


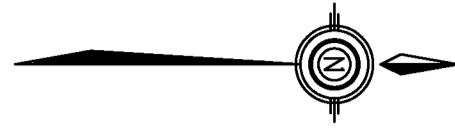


BEARINGS ON THIS SHEET ARE
EITHER 0°, 90° OR AS STATED.

TOTAL AREAS

SL 15	110.5 m ²
SL 18	112.7 m ²

WEST PART

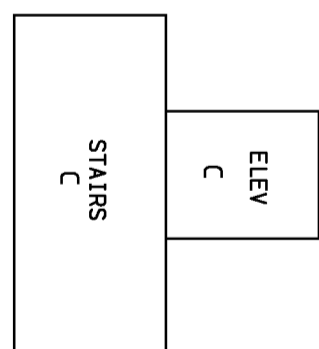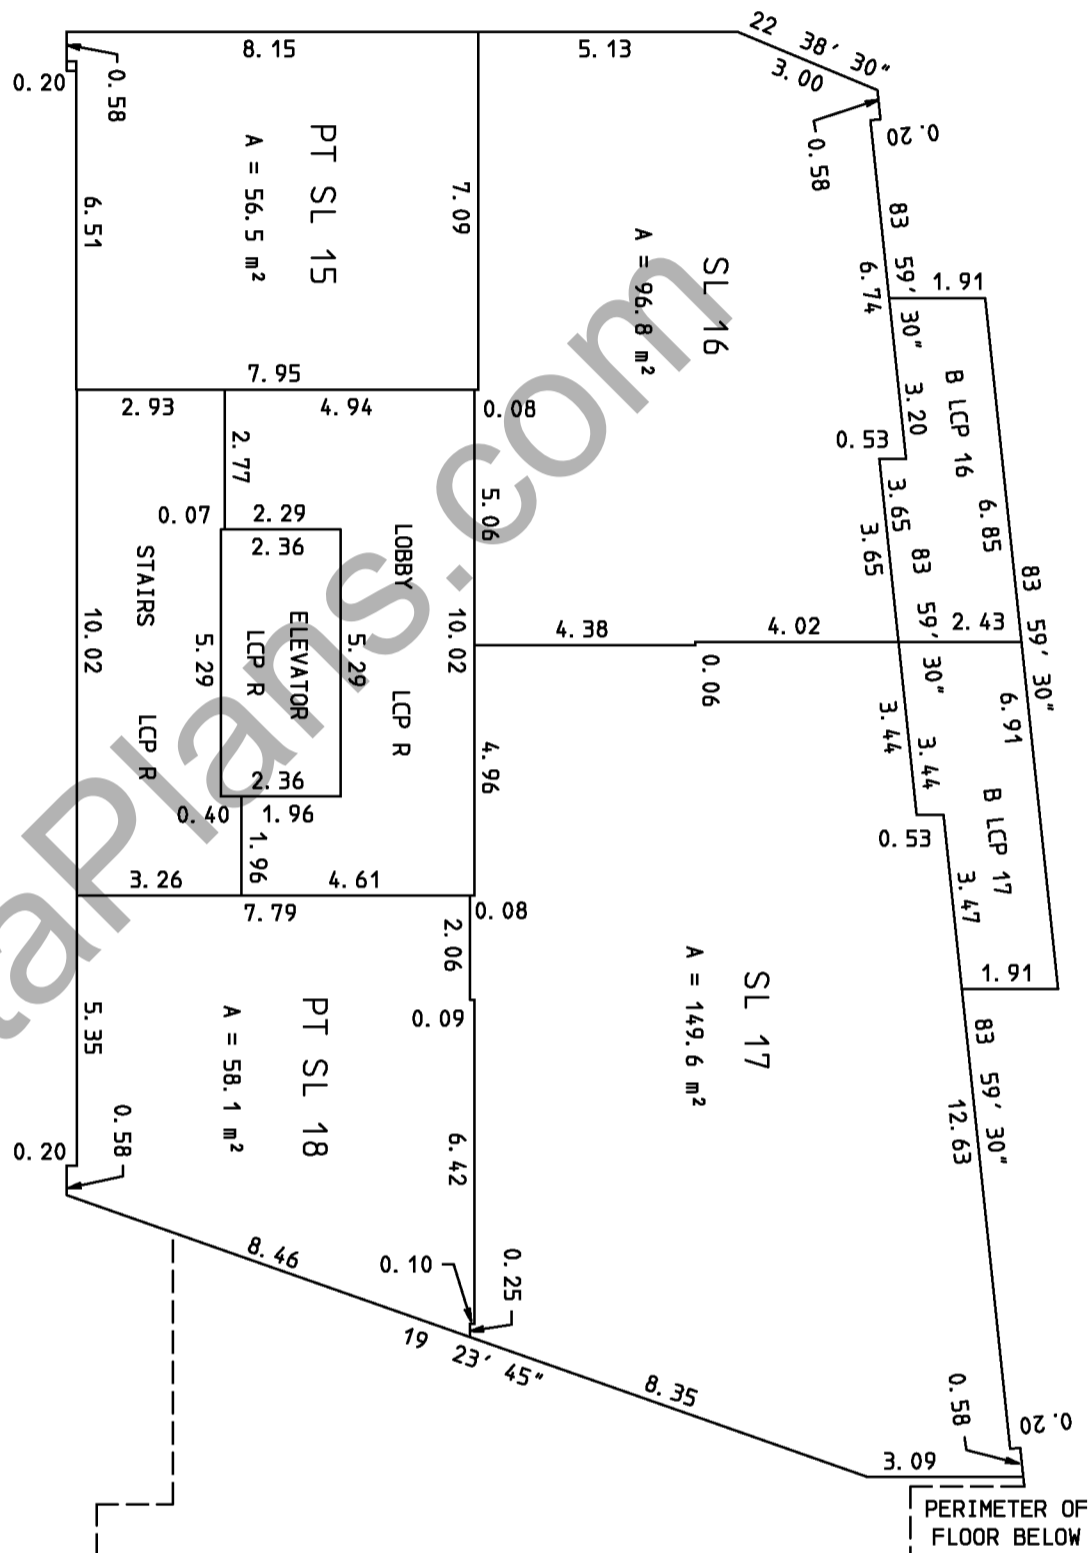

MATCH LINE
SEE BELOW


PERIMETER OF FLOOR BELOW


PERIMETER OF FLOOR BELOW

PERIMETER OF FLOOR BELOW

PERIMETER OF FLOOR BELOW



EAST PART

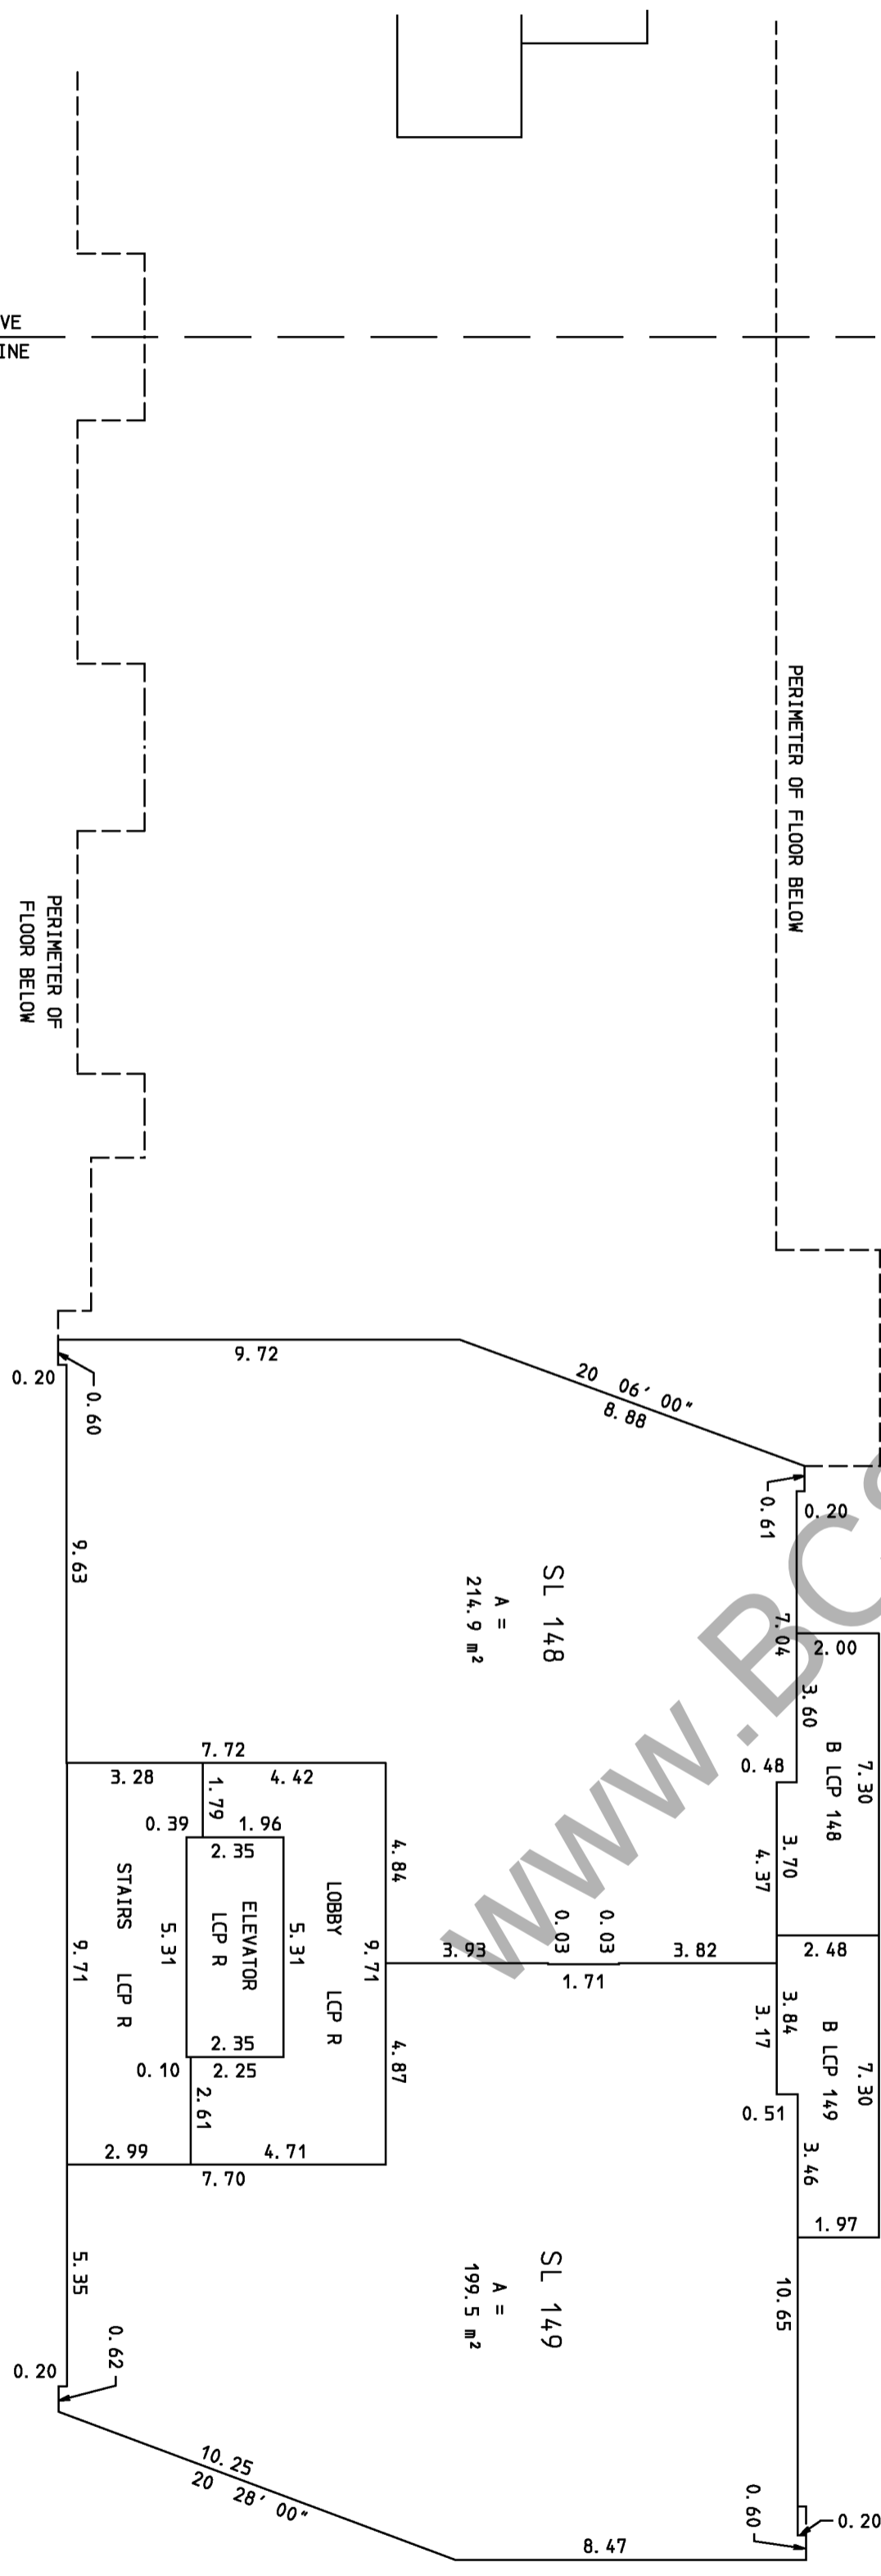

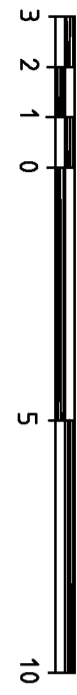

BEARINGS ON THIS SHEET ARE EITHER 0°, 90° OR AS STATED.


WEST PART

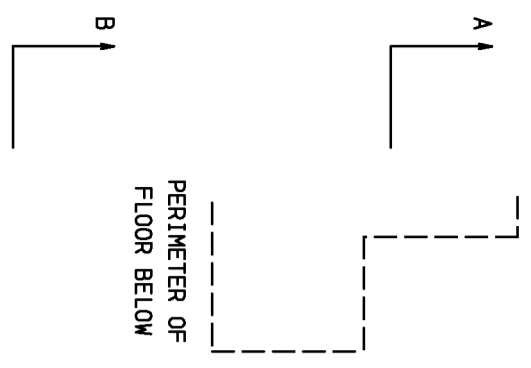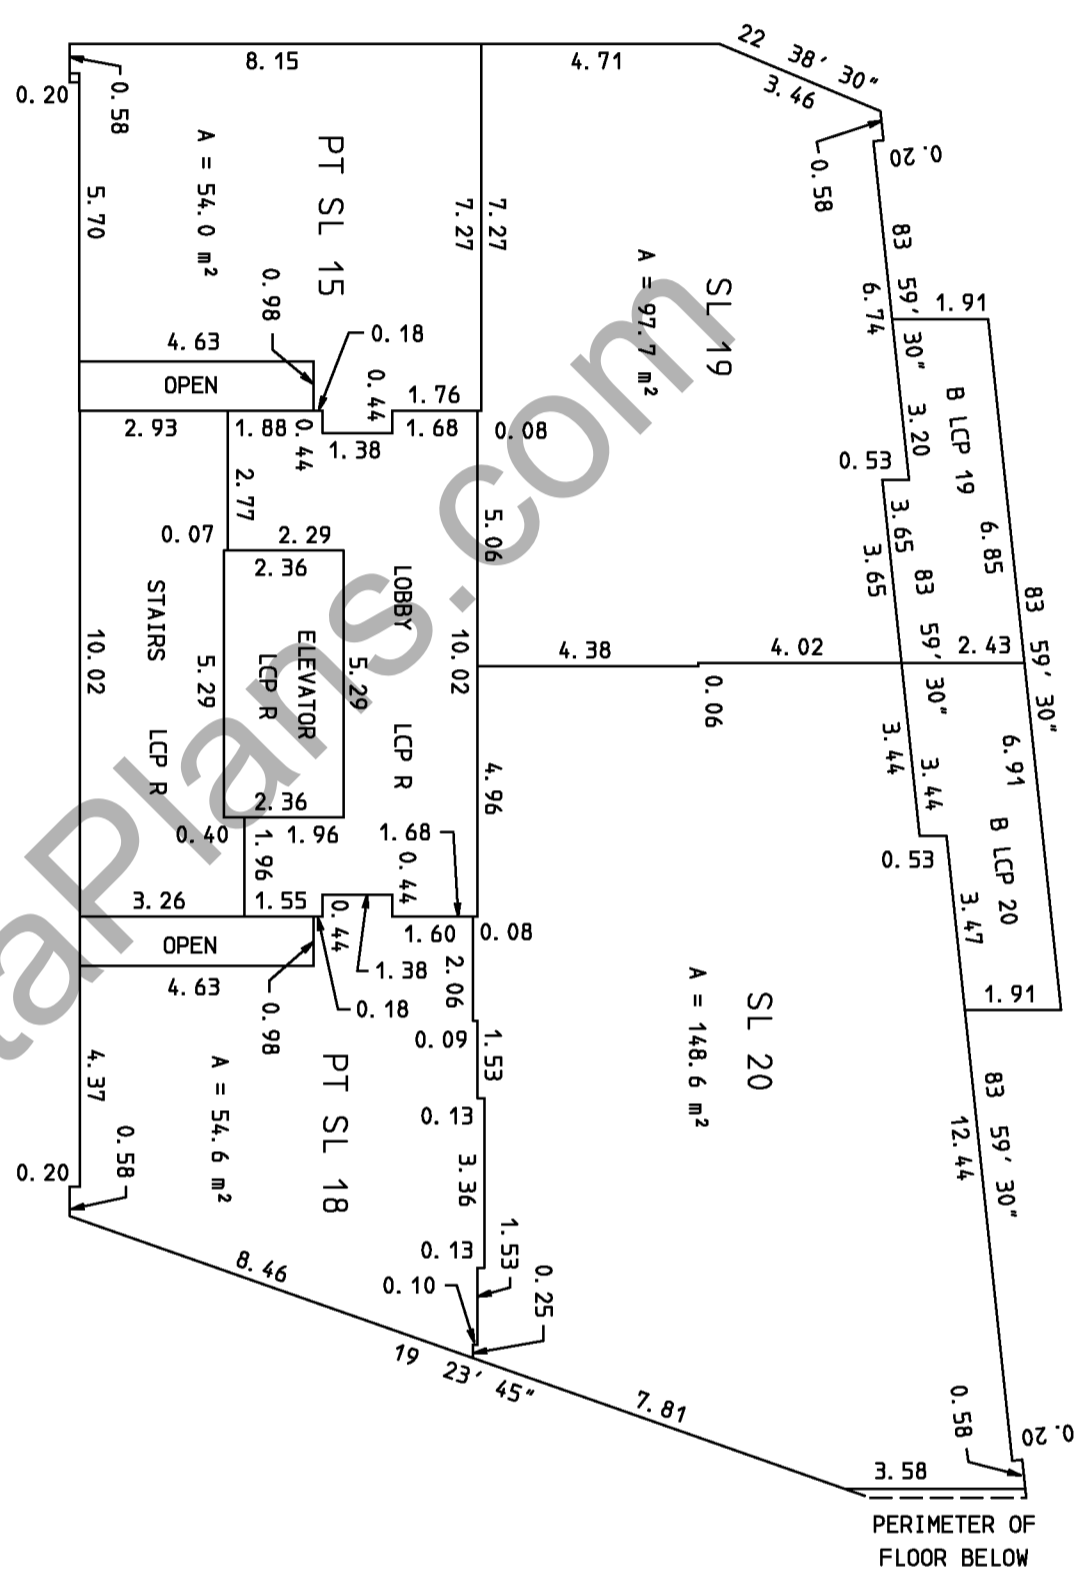

PERIMETER OF FLOOR BELOW

MATCH LINE
SEE ABOVE


MARCH 16th, 2011

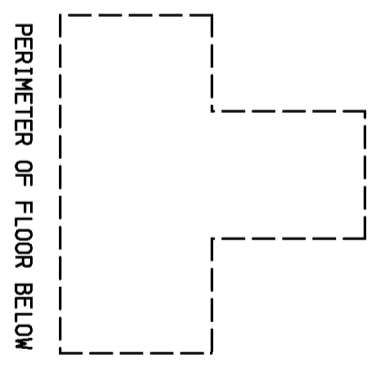

PERIMETER OF FLOOR BELOW


MATCH LINE
SEE BELOW

EAST PART

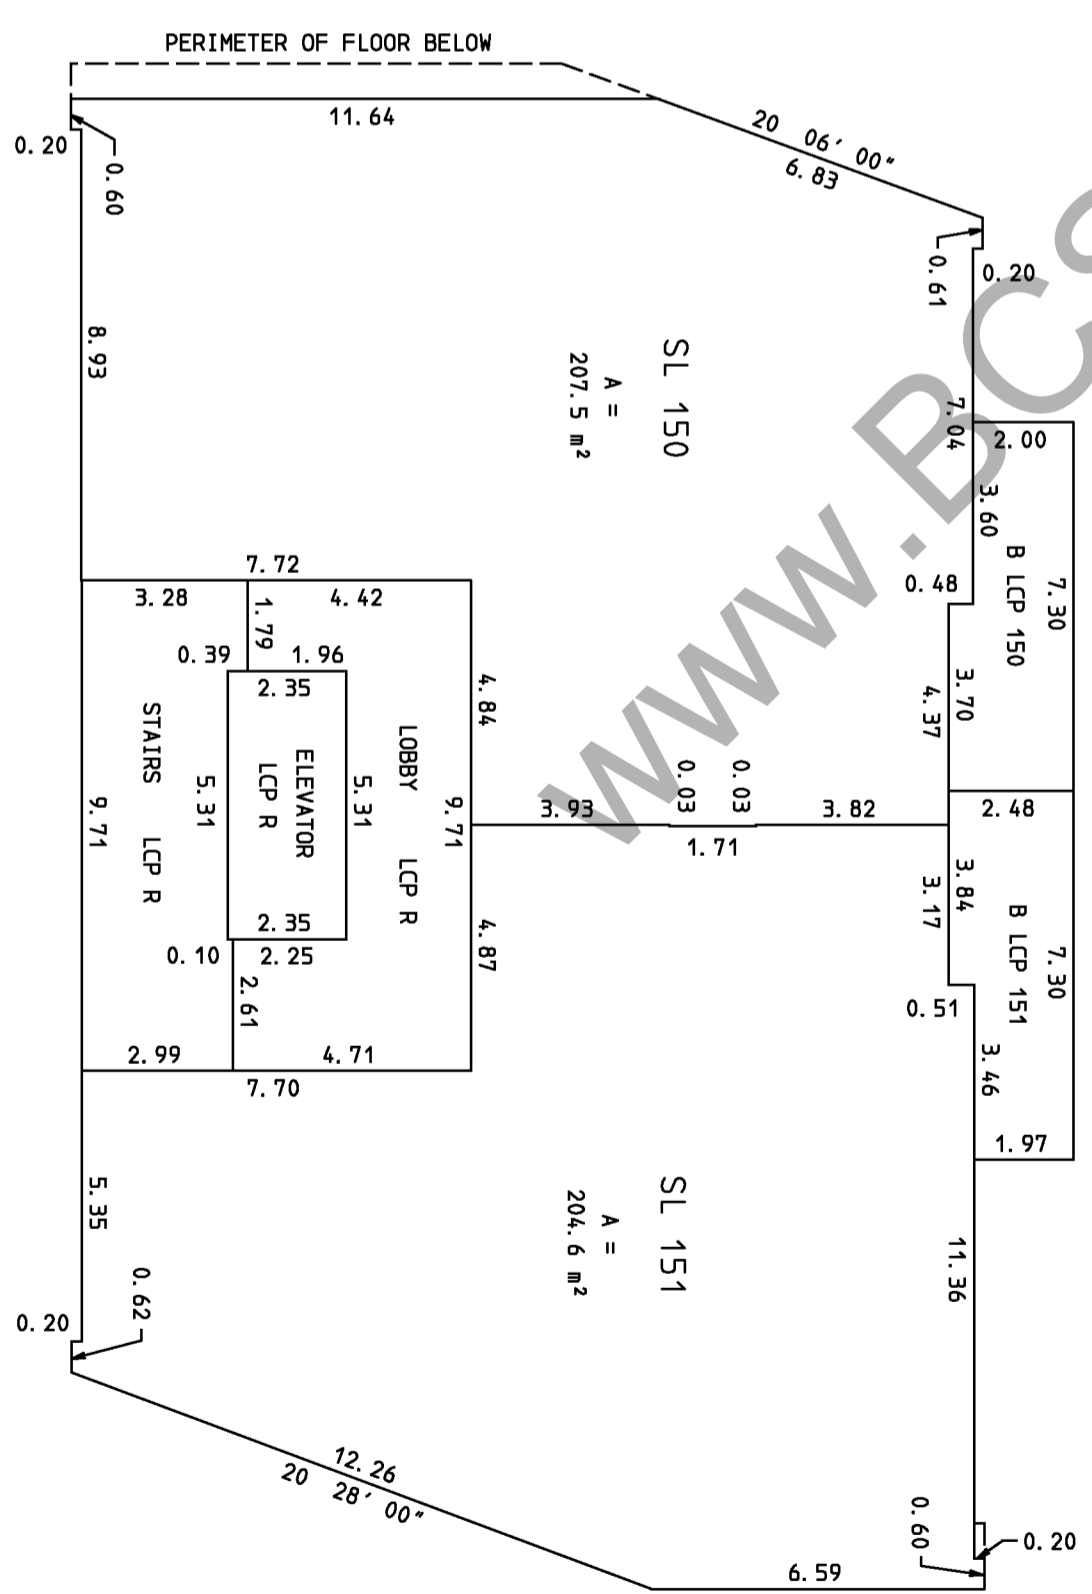

V: 2010: 2010-032, S17

S-12199

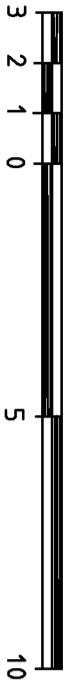


BEARINGS ON THIS SHEET ARE EITHER 0°, 90° OR AS STATED.

TOTAL AREAS

SL 21	116.1 m ²
SL 24	112.7 m ²


WEST PART

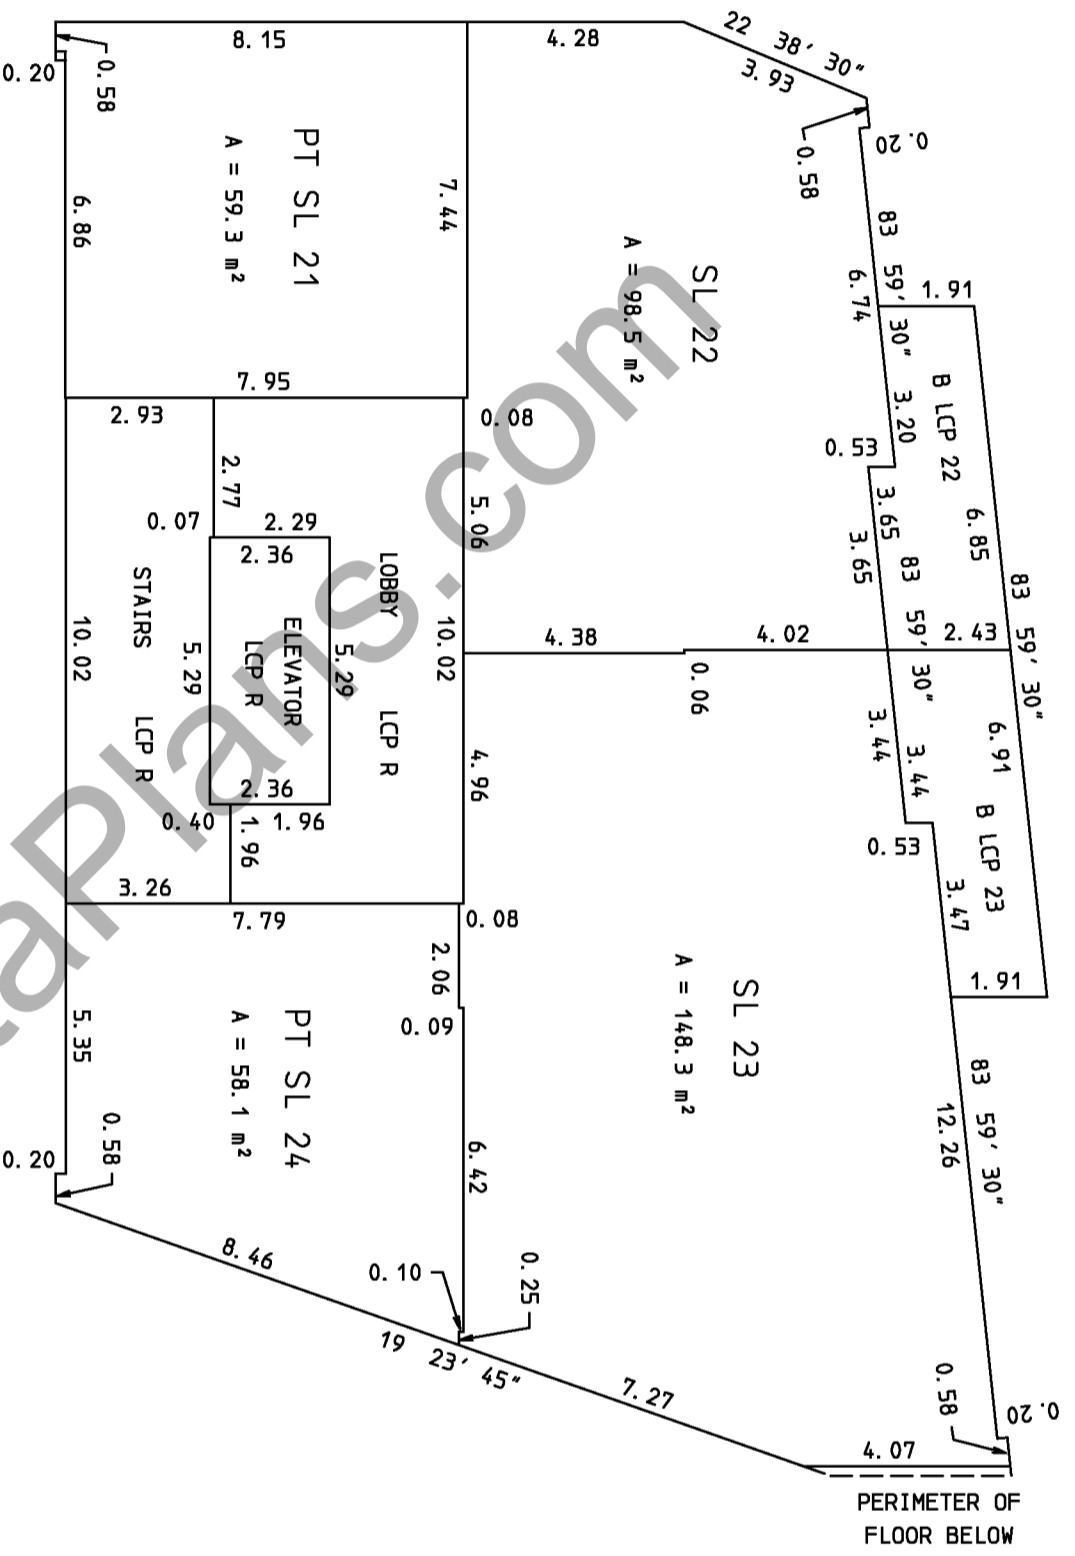

MATCH LINE
SEE BELOW

MATCH LINE
SEE ABOVE


EAST PART

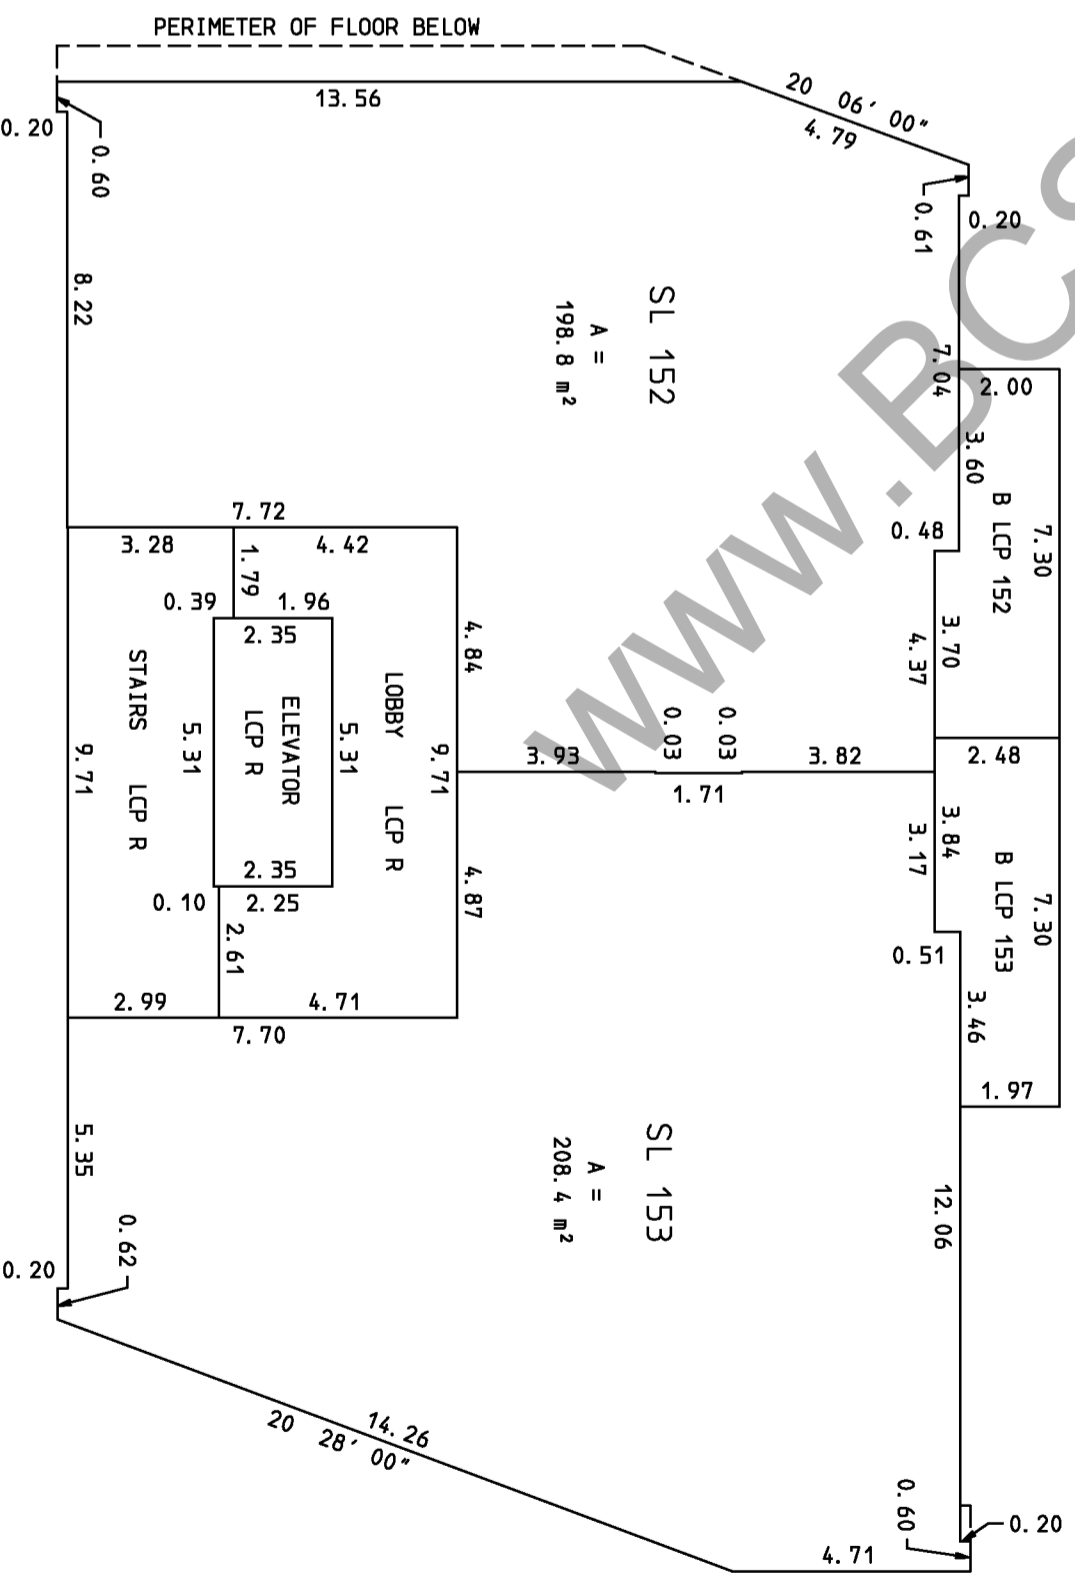

LEVEL 10

SCALE : 1 : 150

ALL DISTANCES SHOWN ARE IN METRES

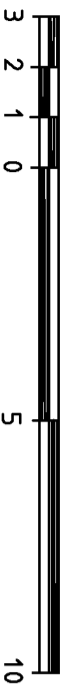


SHEET 19 OF 45 SHEETS.
STRATA PLAN
EPS 390

WEST PART



BEARINGS ON THIS SHEET ARE
EITHER 0°, 90° OR AS STATED.

TOTAL AREAS
SL 154 341.9 m²

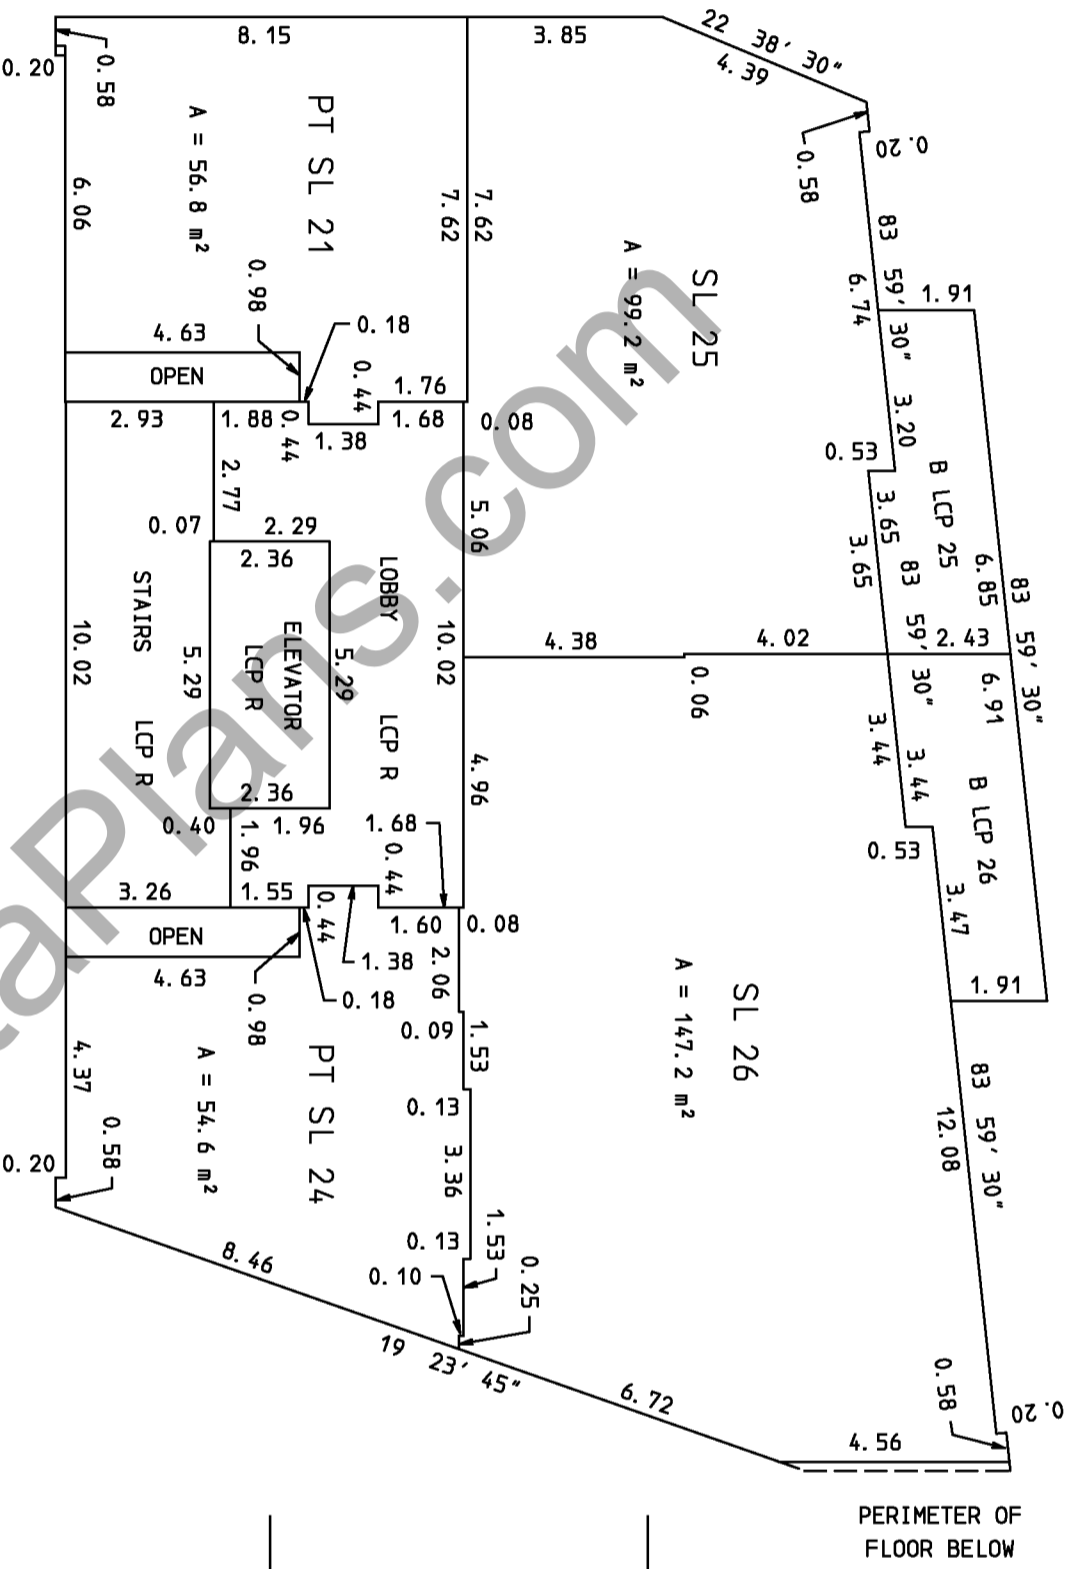


PERIMETER OF FLOOR BELOW

MATCH LINE
SEE BELOW

MATCH LINE
SEE ABOVE

PERIMETER OF FLOOR BELOW

PERIMETER OF FLOOR BELOW

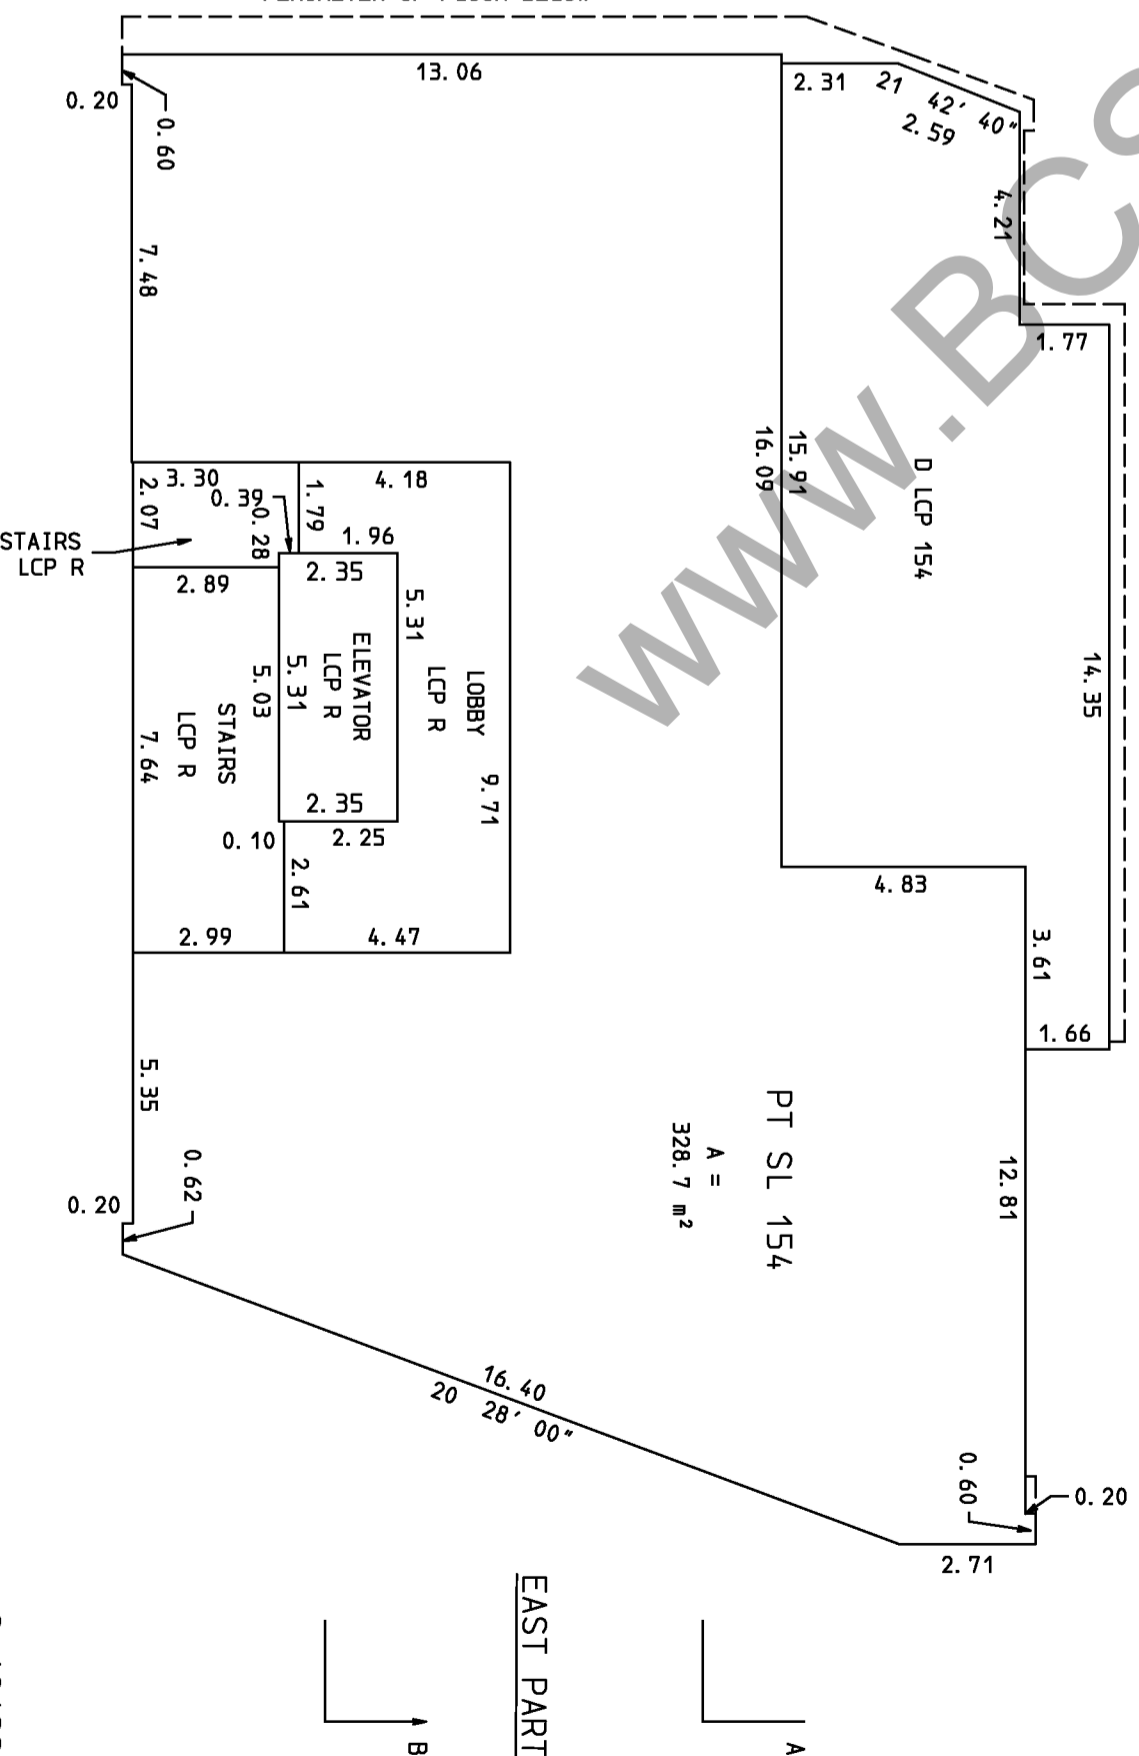


EAST PART

MARCH 16th, 2011

V: 2010: 2010-032, S19

S-12199

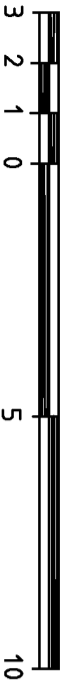


BEARINGS ON THIS SHEET ARE EITHER 0°, 90° OR AS STATED.

TOTAL AREAS


SL 27	121.8 m ²
SL 30	112.7 m ²

WEST PART

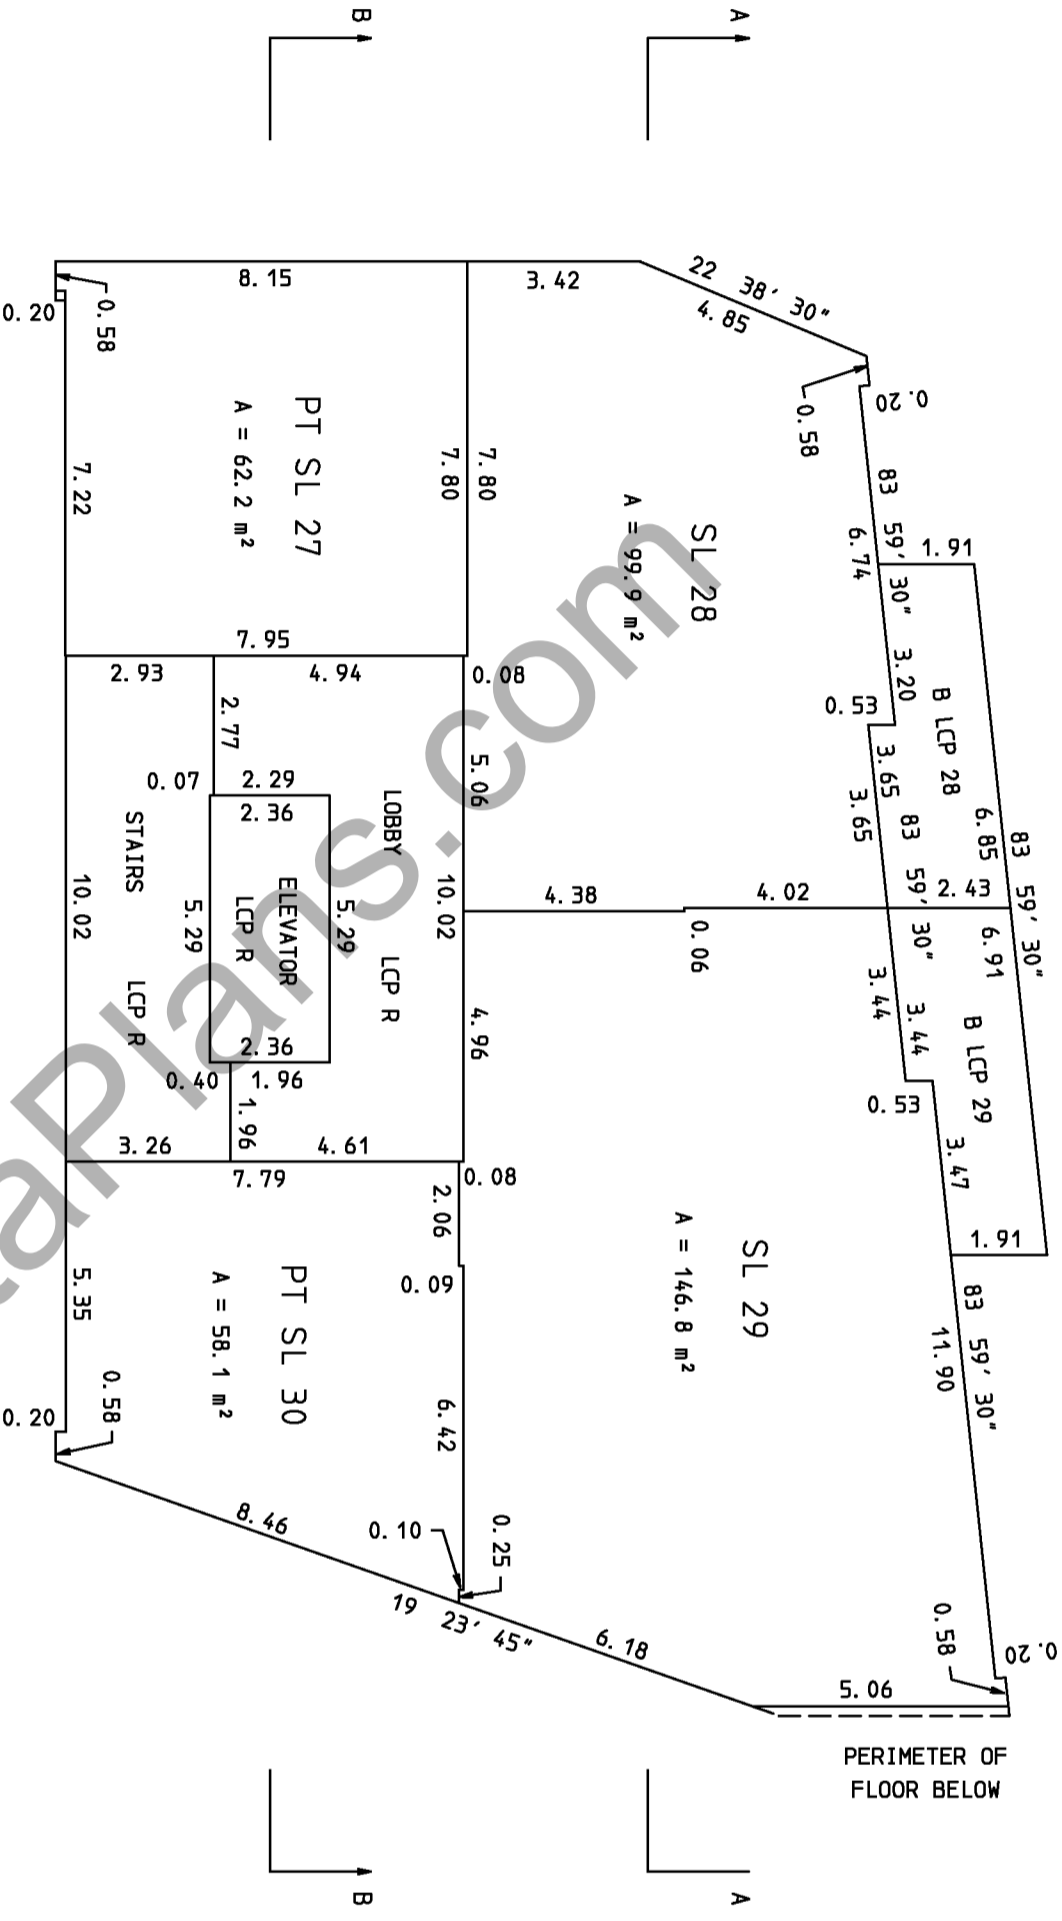


SEE ABOVE
MATCH LINE

PERIMETER OF FLOOR BELOW

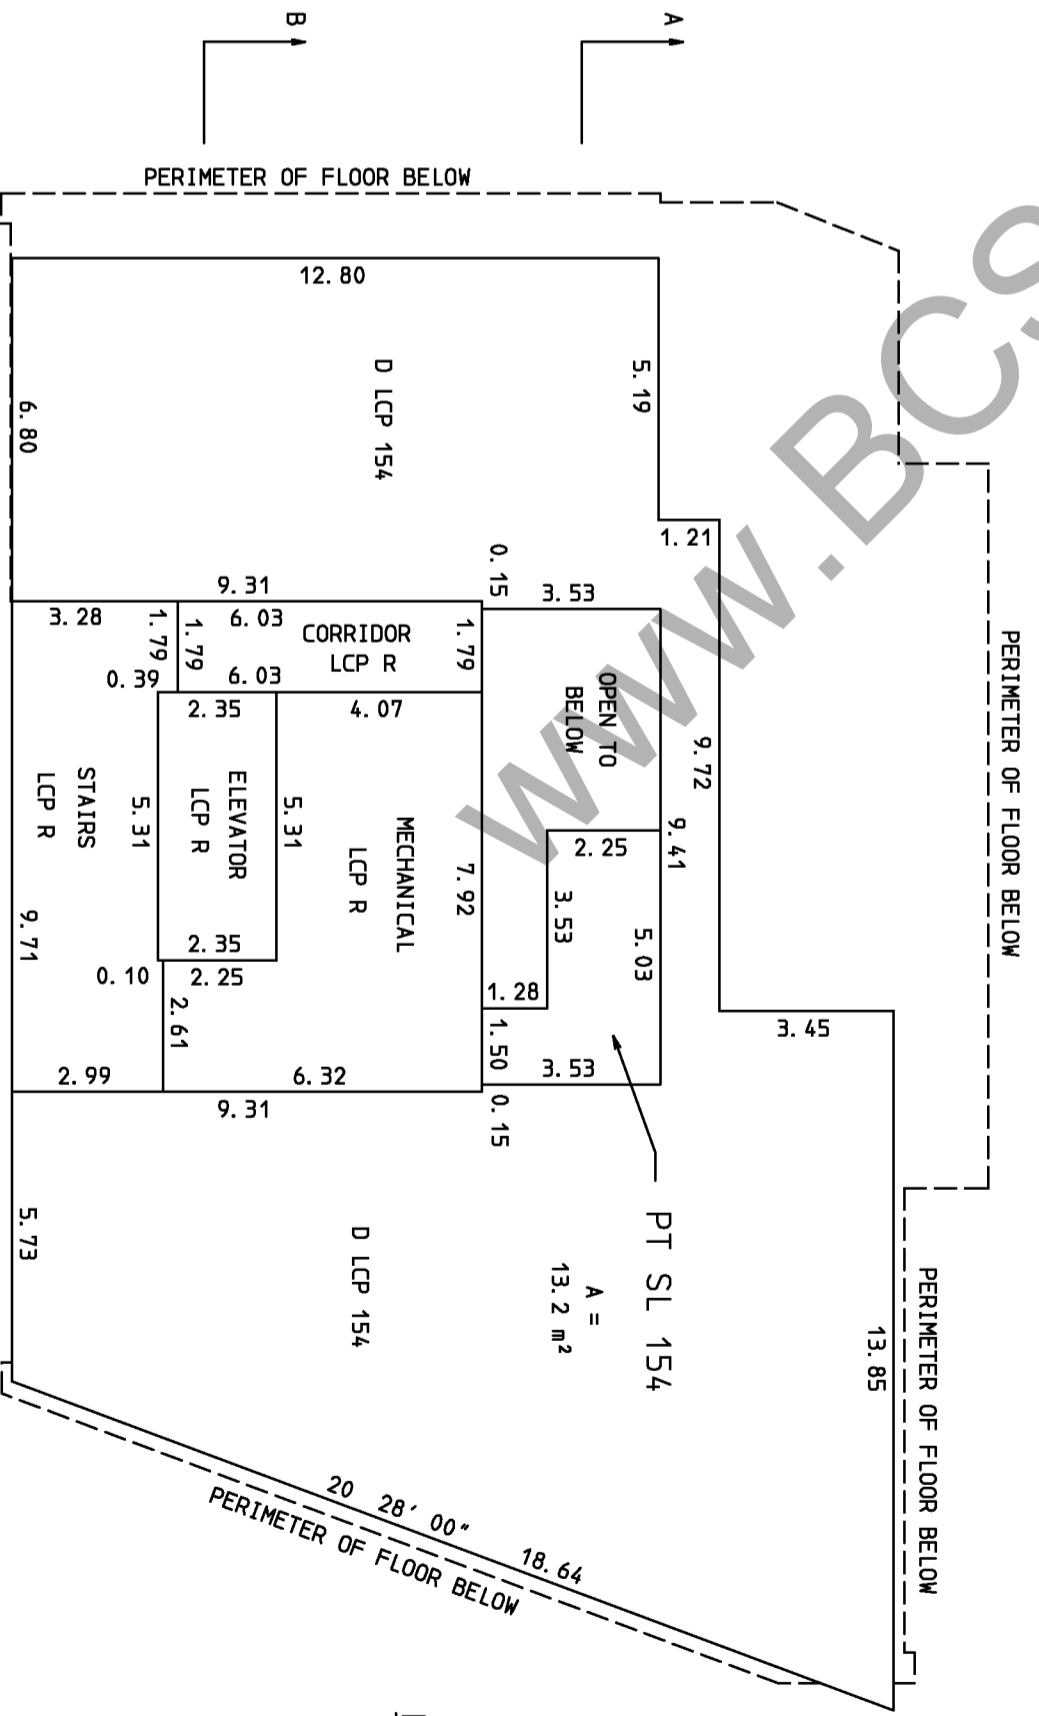


MATCH LINE
SEE BELOW

EAST PART

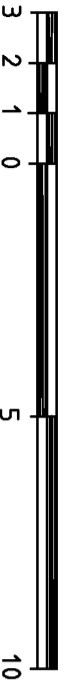


BEARINGS ON THIS SHEET ARE
EITHER 0 , 90 OR AS STATED.

WEST PART

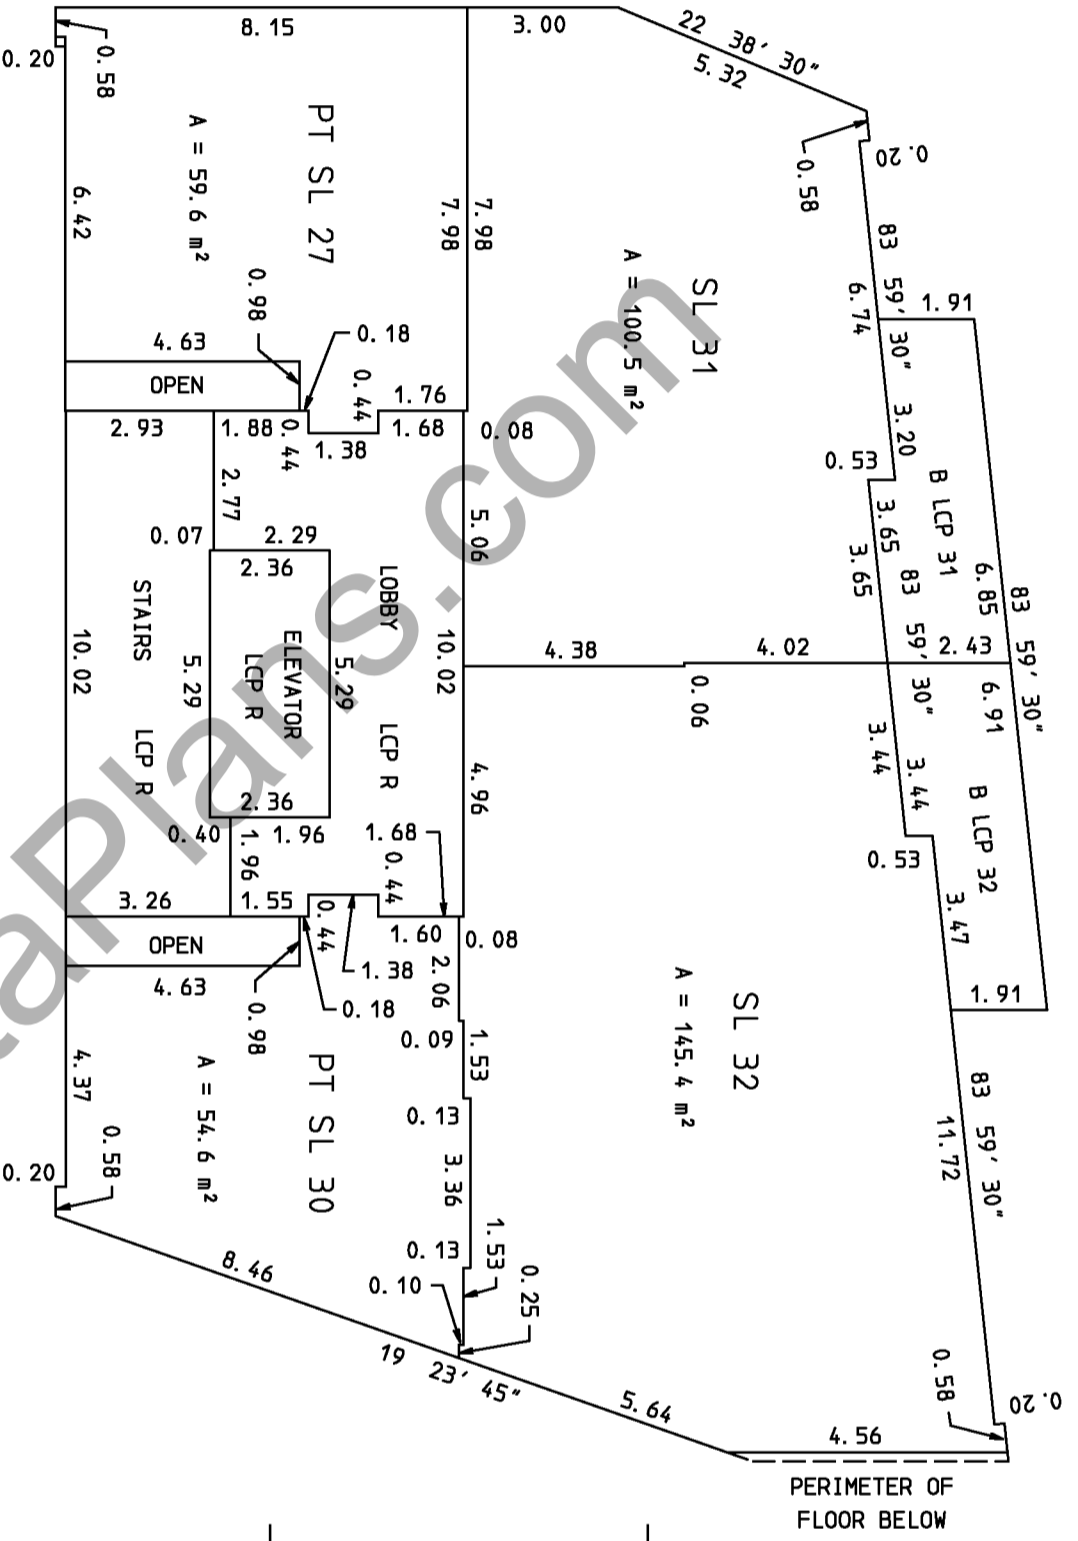

MATCH LINE
SEE BELOW

SEE ABOVE
MATCH LINE

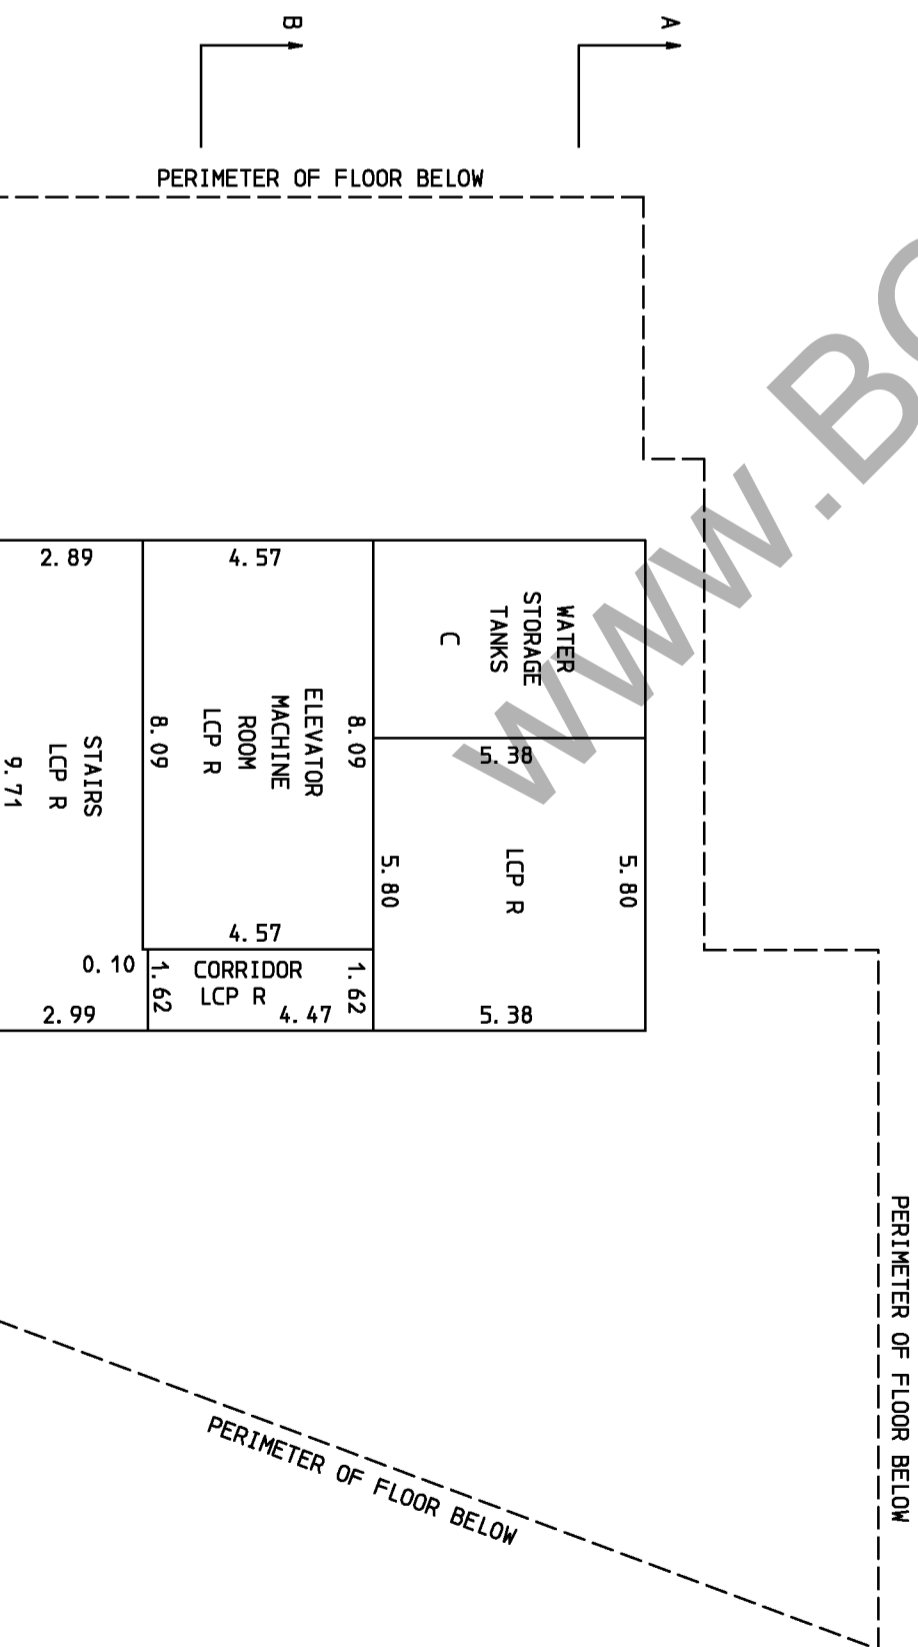


EAST PART

LEVEL 13

SCALE : 1 : 150

ALL DISTANCES SHOWN ARE IN METRES

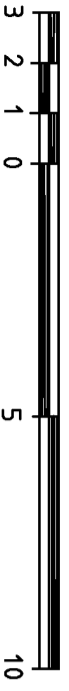

SHEET 22 OF 45 SHEETS.
STRATA PLAN
EPS 390





WEST PART

BEARINGS ON THIS SHEET ARE
EITHER 0°, 90° OR AS STATED.

TOTAL AREAS
SL 33 127.5 m²
SL 36 112.7 m²

MARCH 16th, 2011

SEE ABOVE
MATCH LINE

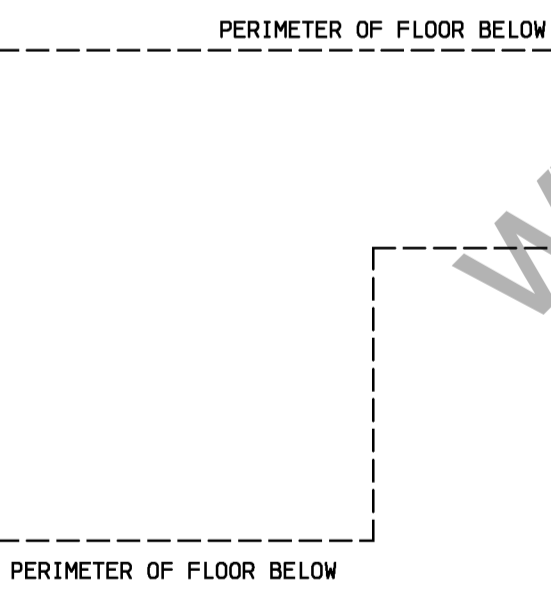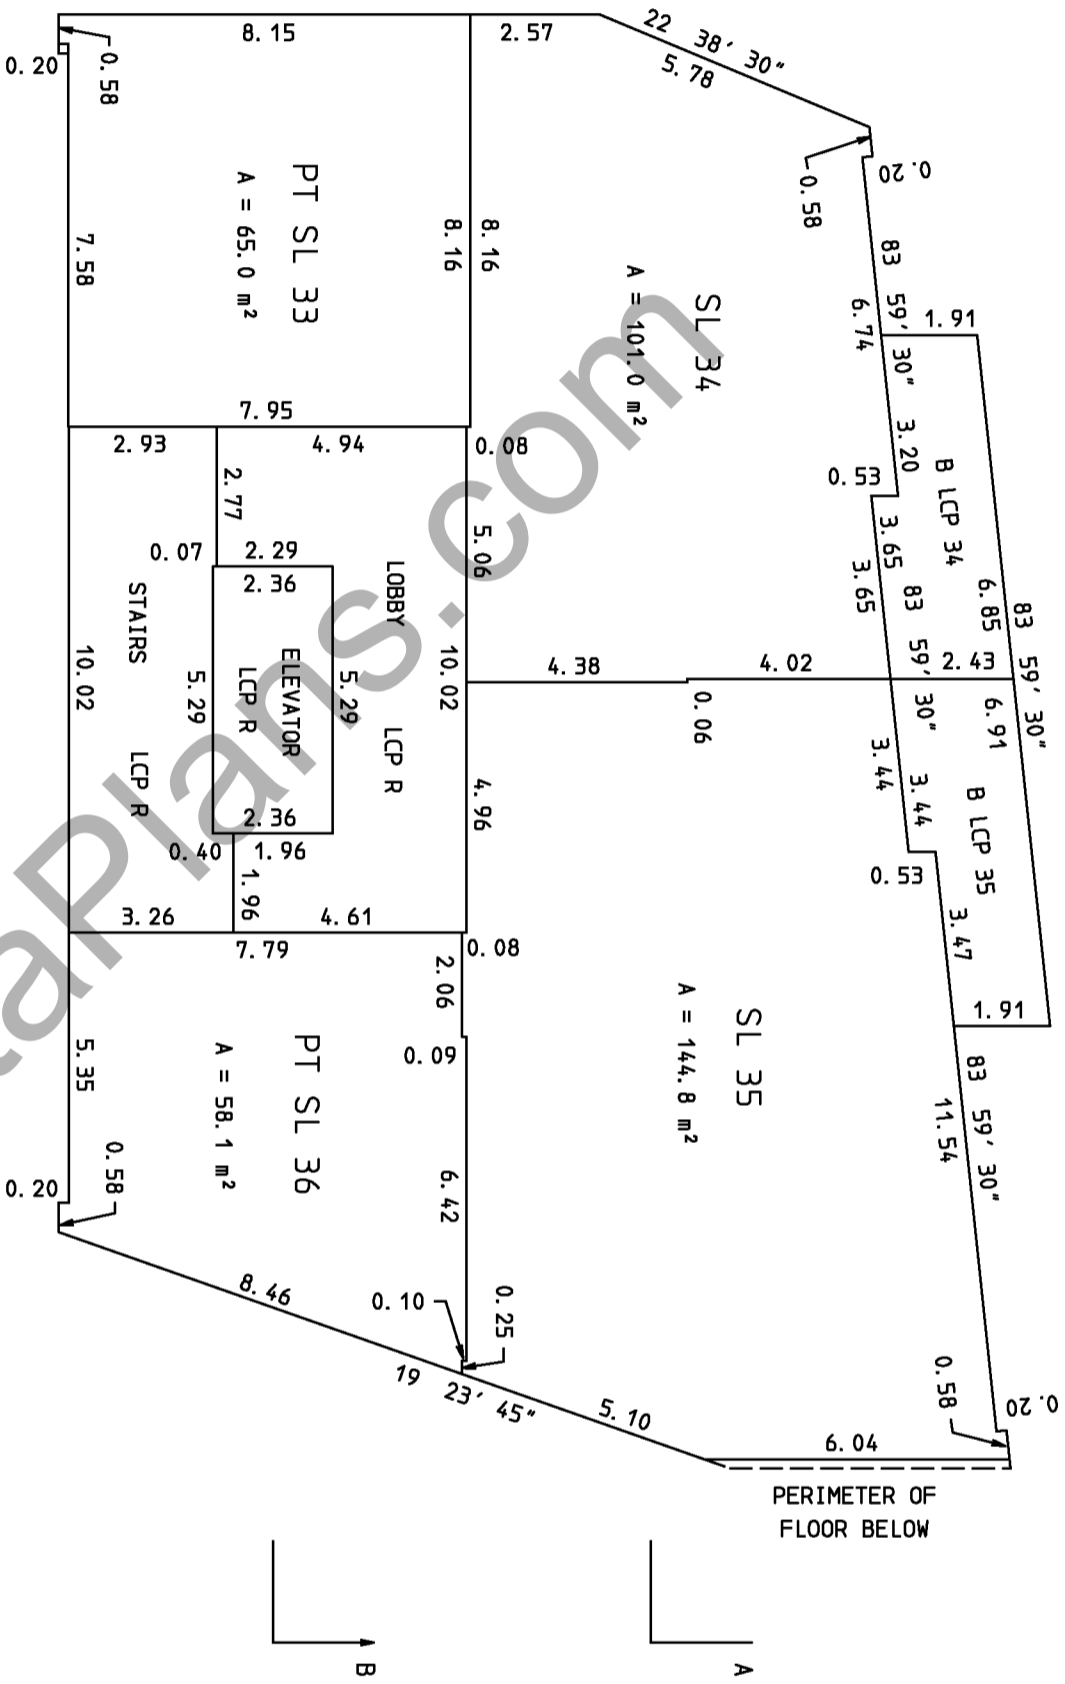

MATCH LINE
SEE BELOW


EAST PART

V: 2010: 2010-032, S22

S-12199

LEVEL 14

SCALE : 1 : 150
ALL DISTANCES SHOWN ARE IN METRES

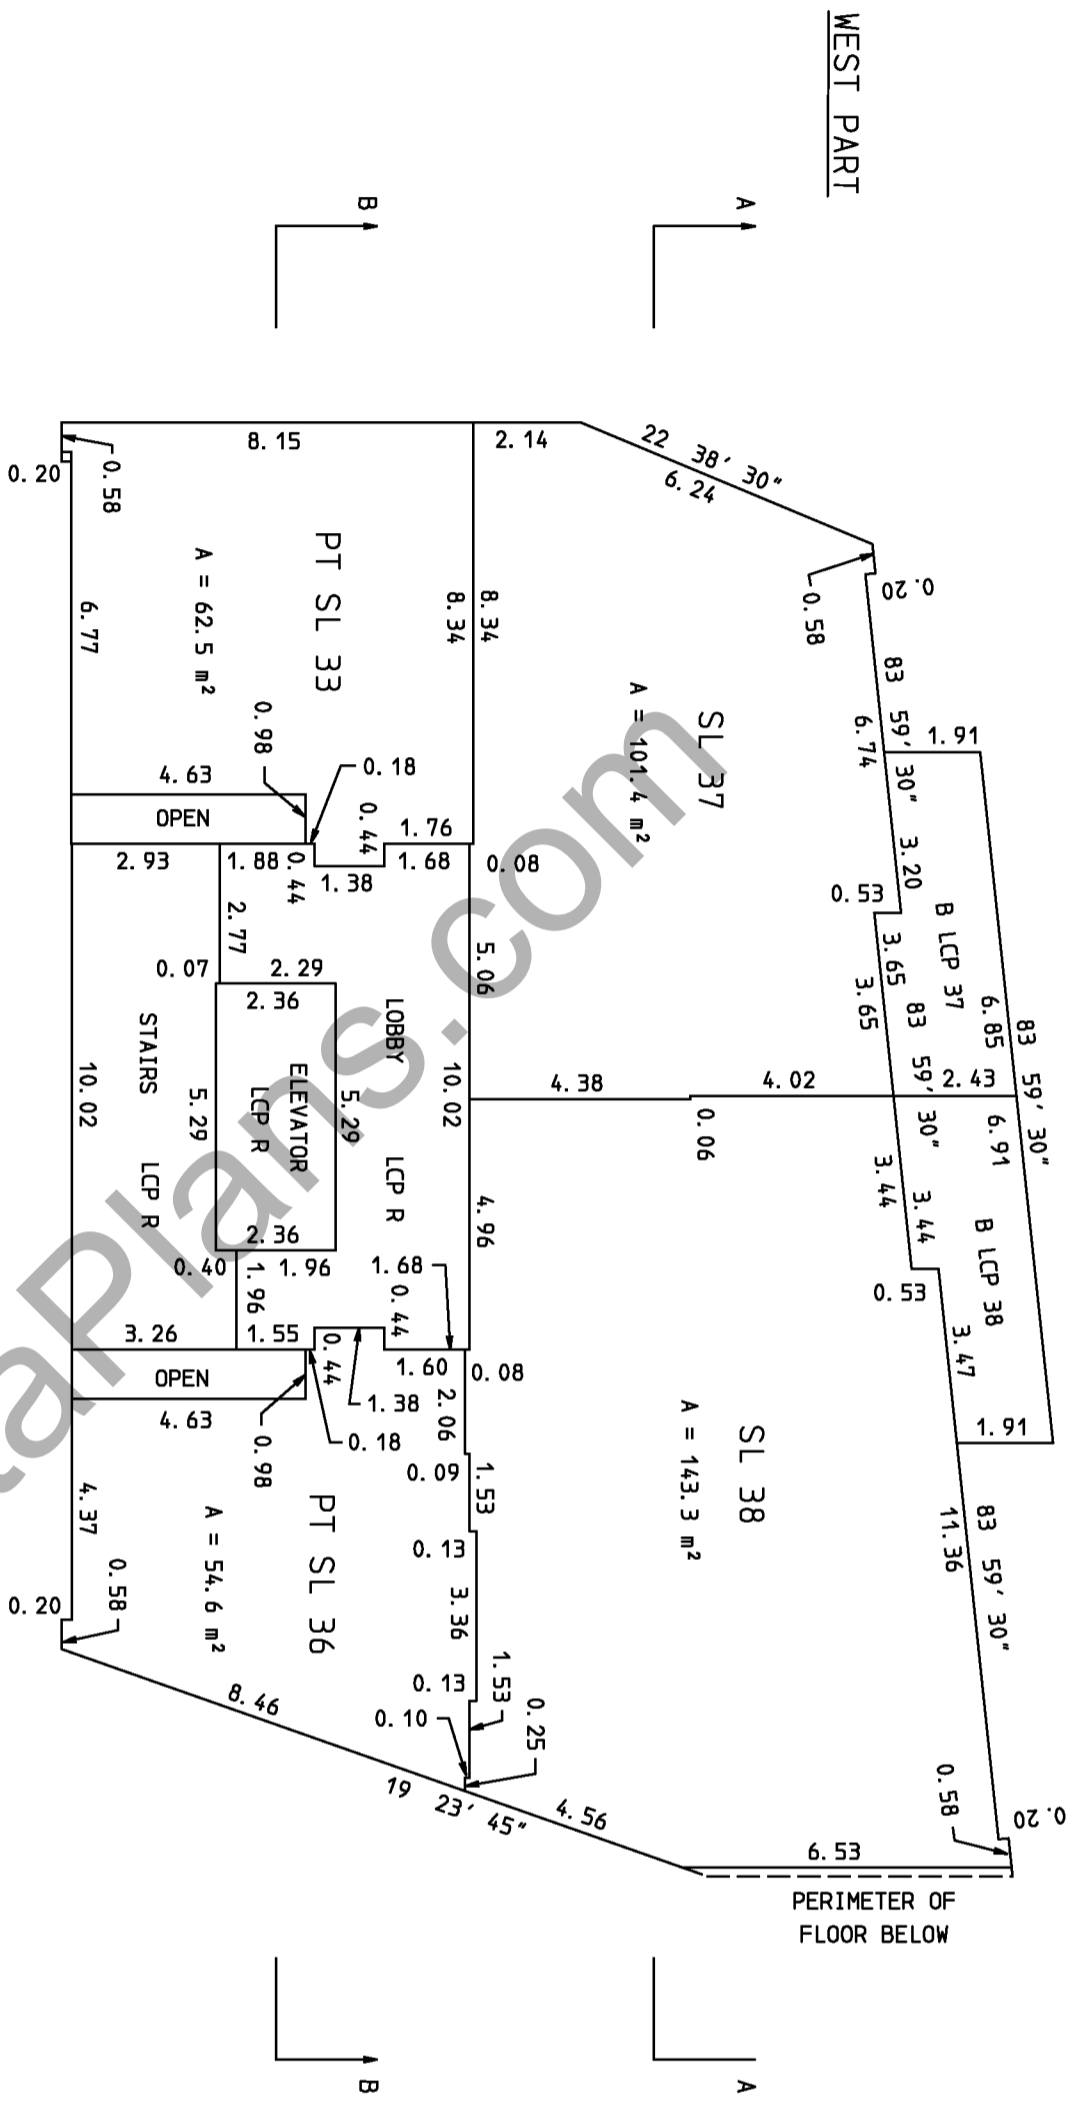


BEARINGS ON THIS SHEET ARE
EITHER 0°, 90° OR AS STATED.

SHEET 23 OF 45 SHEETS.
STRATA PLAN
EPS 390

LEVEL 15


SCALE : 1 : 150
ALL DISTANCES SHOWN ARE IN METRES

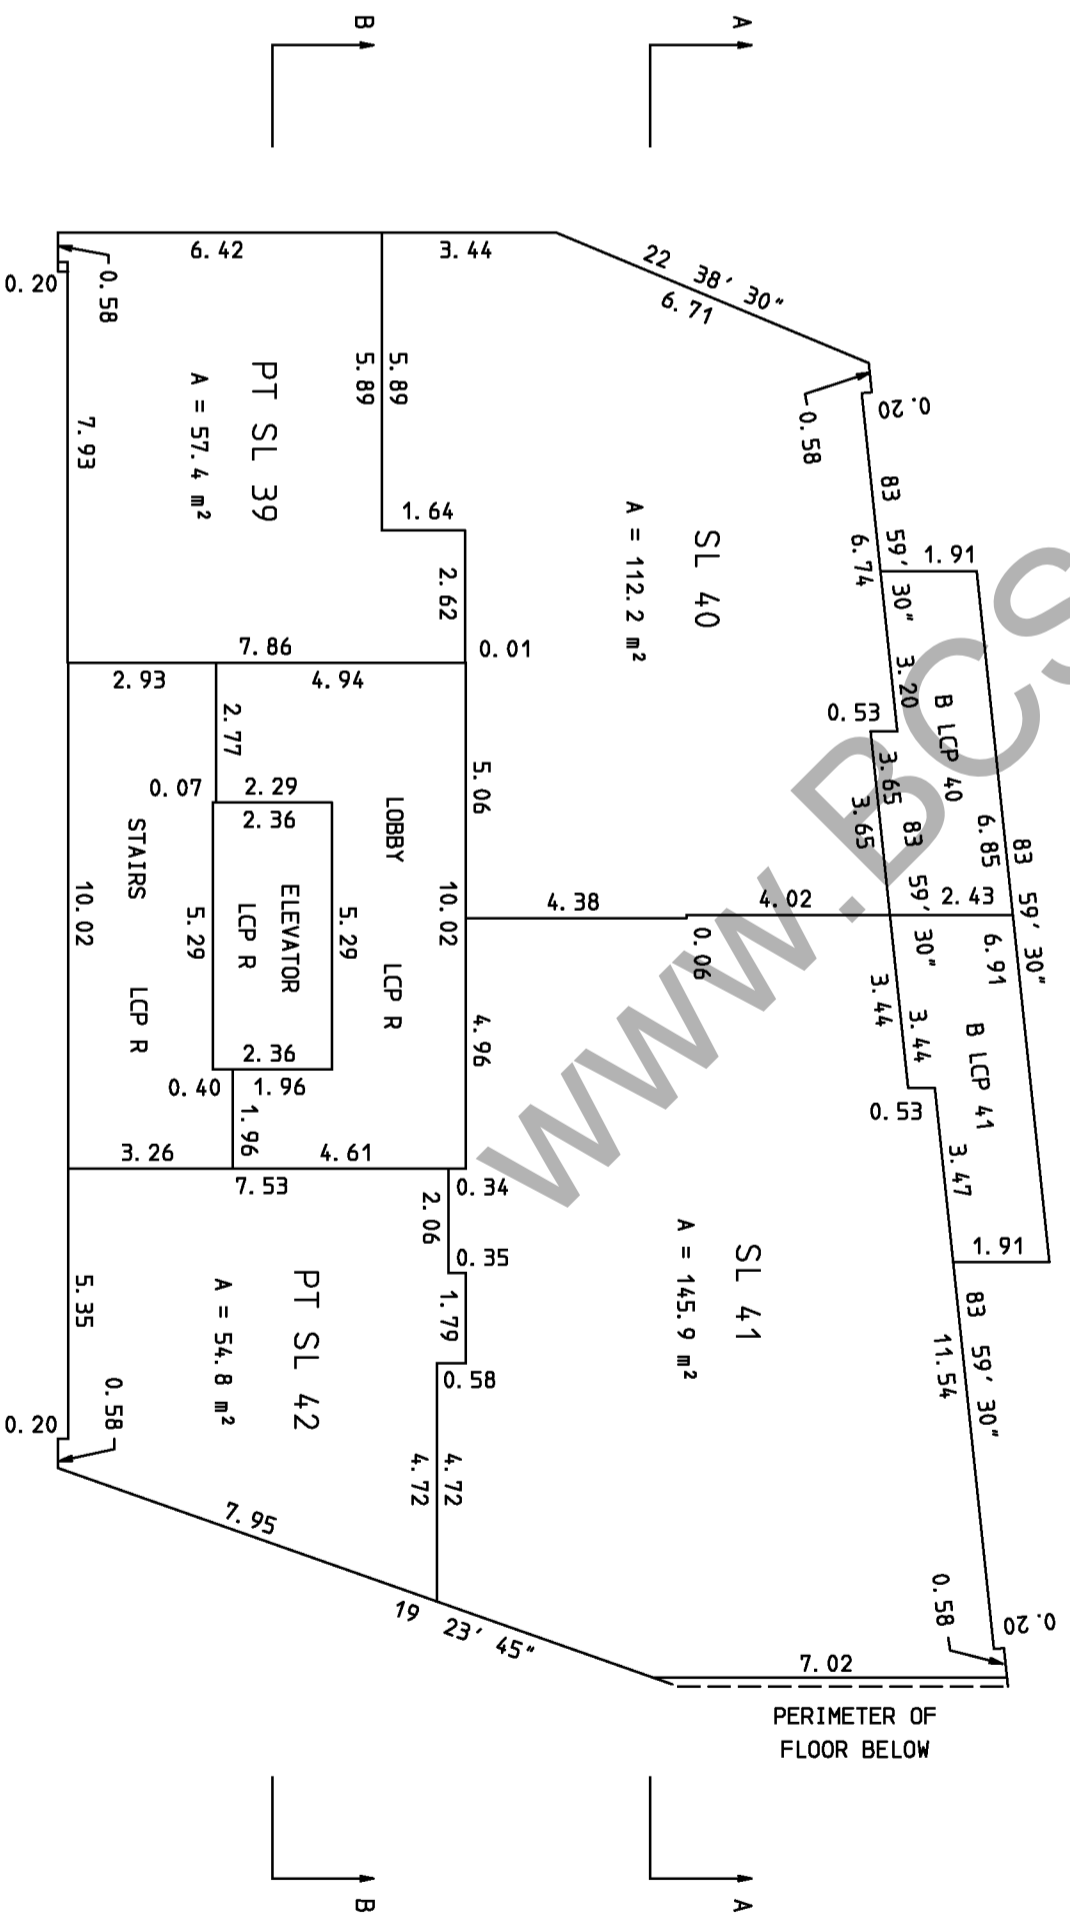

WEST PART
TOTAL AREAS
SL 39 105.5 m²
SL 42 105.7 m²

LEVEL 16

SCALE : 1 : 150
ALL DISTANCES SHOWN ARE IN METRES

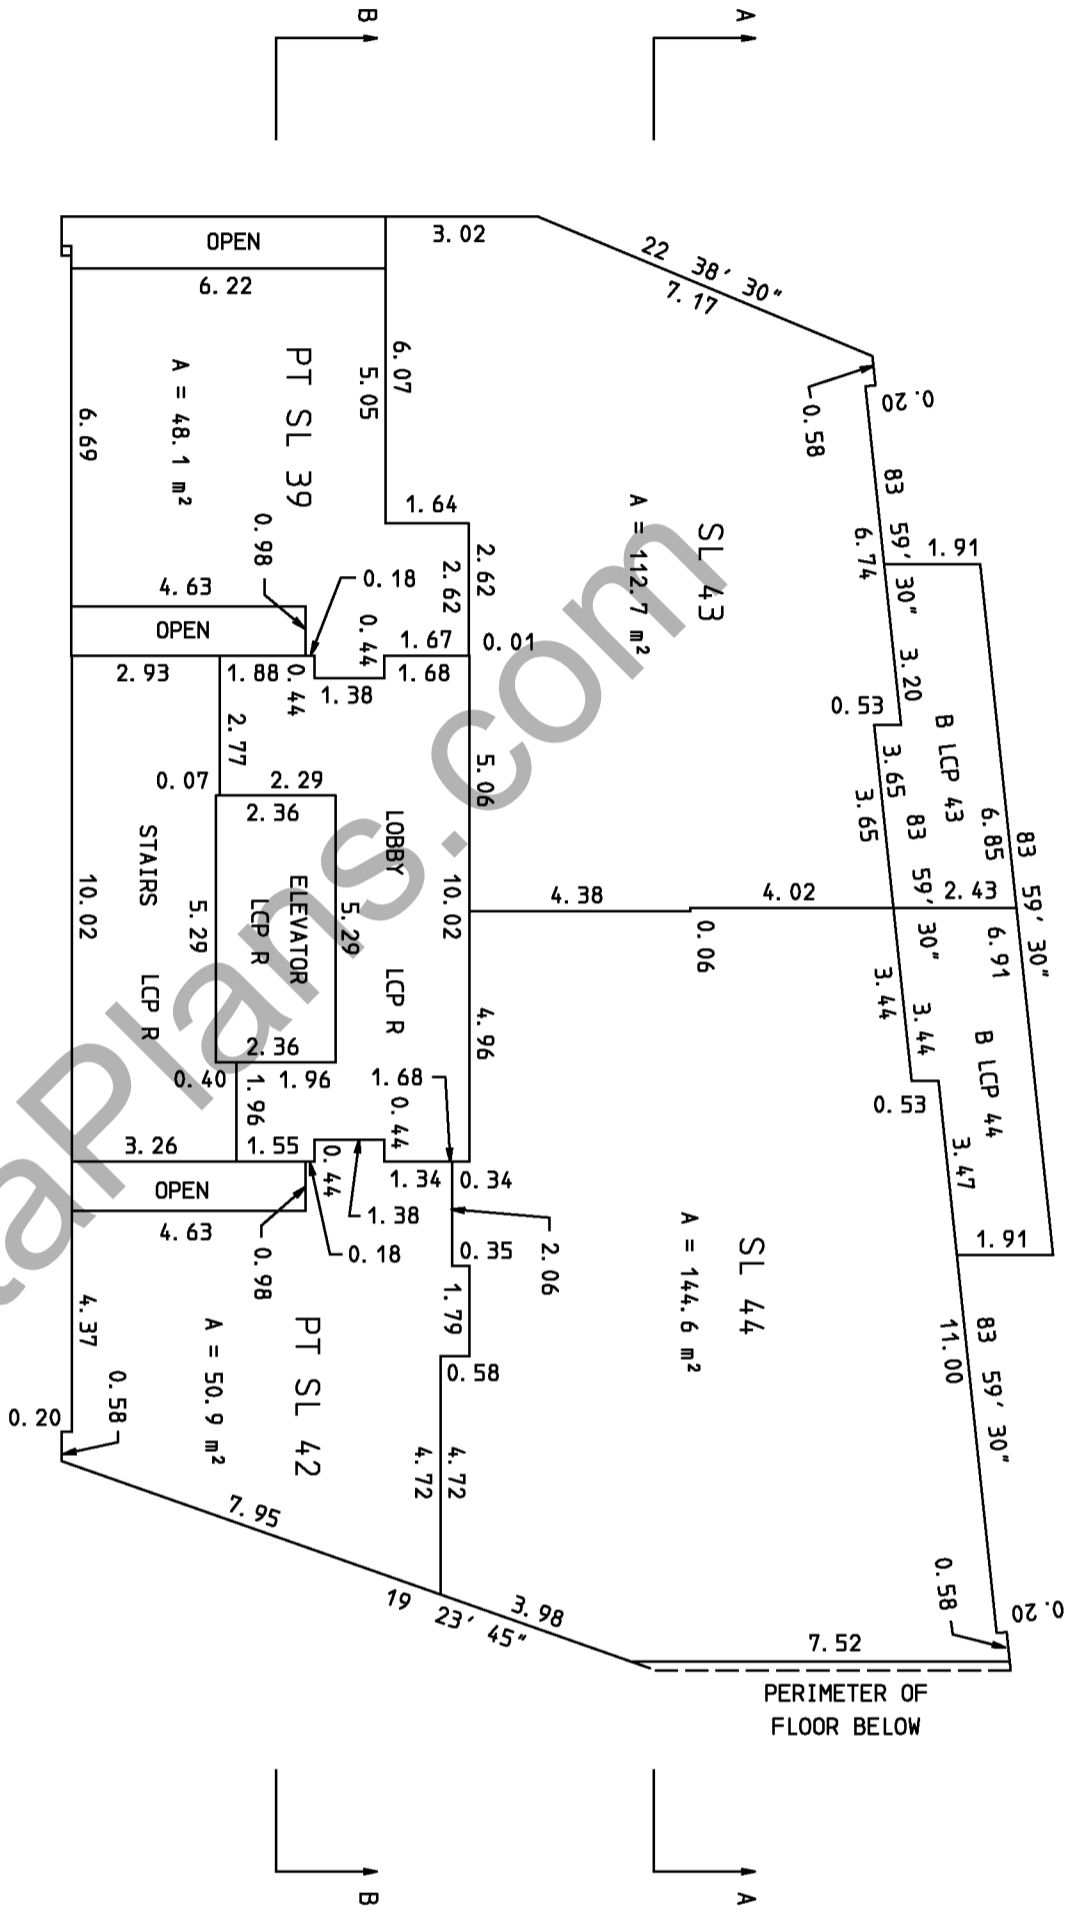

BEARINGS ON THIS SHEET ARE EITHER 0°, 90° OR AS STATED.


SHEET 24 OF 45 SHEETS.
STRATA PLAN
EPS 390

LEVEL 17

SCALE : 1 : 150
ALL DISTANCES SHOWN ARE IN METRES




TOTAL AREAS	
SL 45	107.7 m ²
SL 48	105.7 m ²

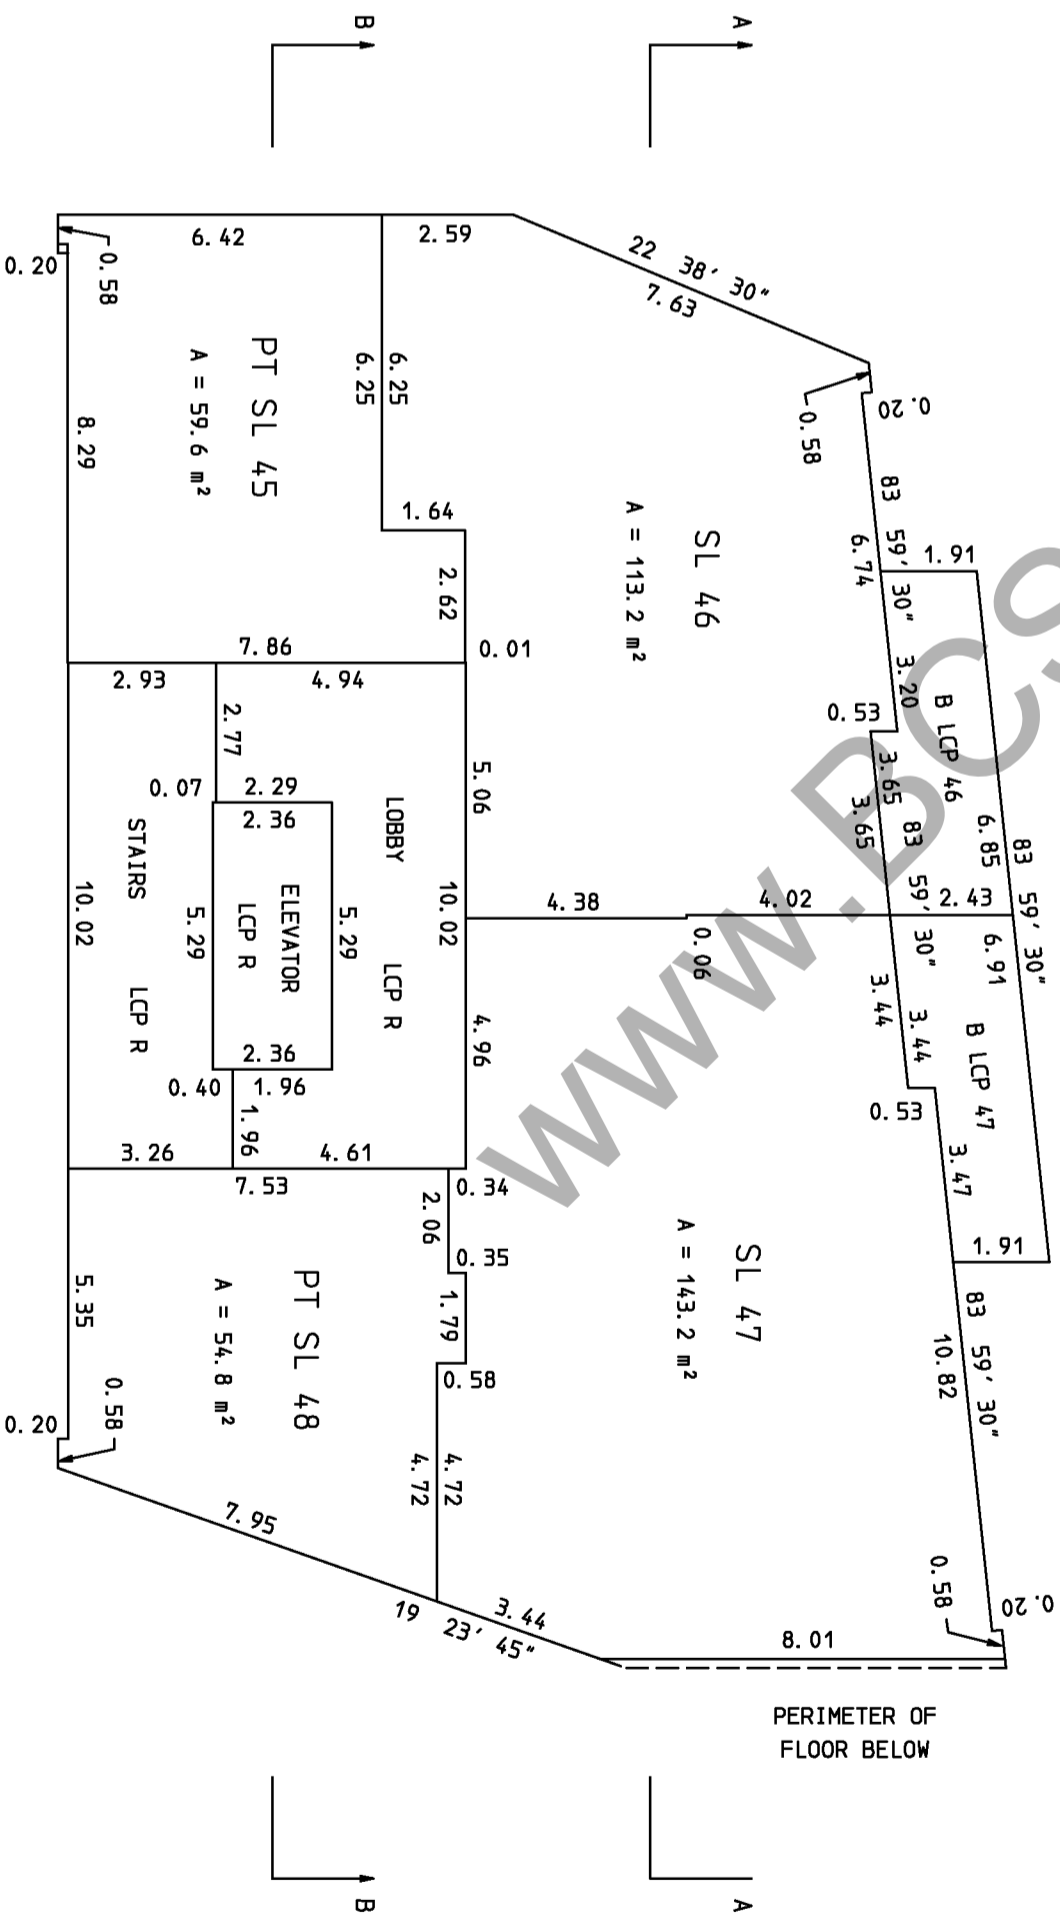

LEVEL 18

SCALE : 1 : 150
ALL DISTANCES SHOWN ARE IN METRES

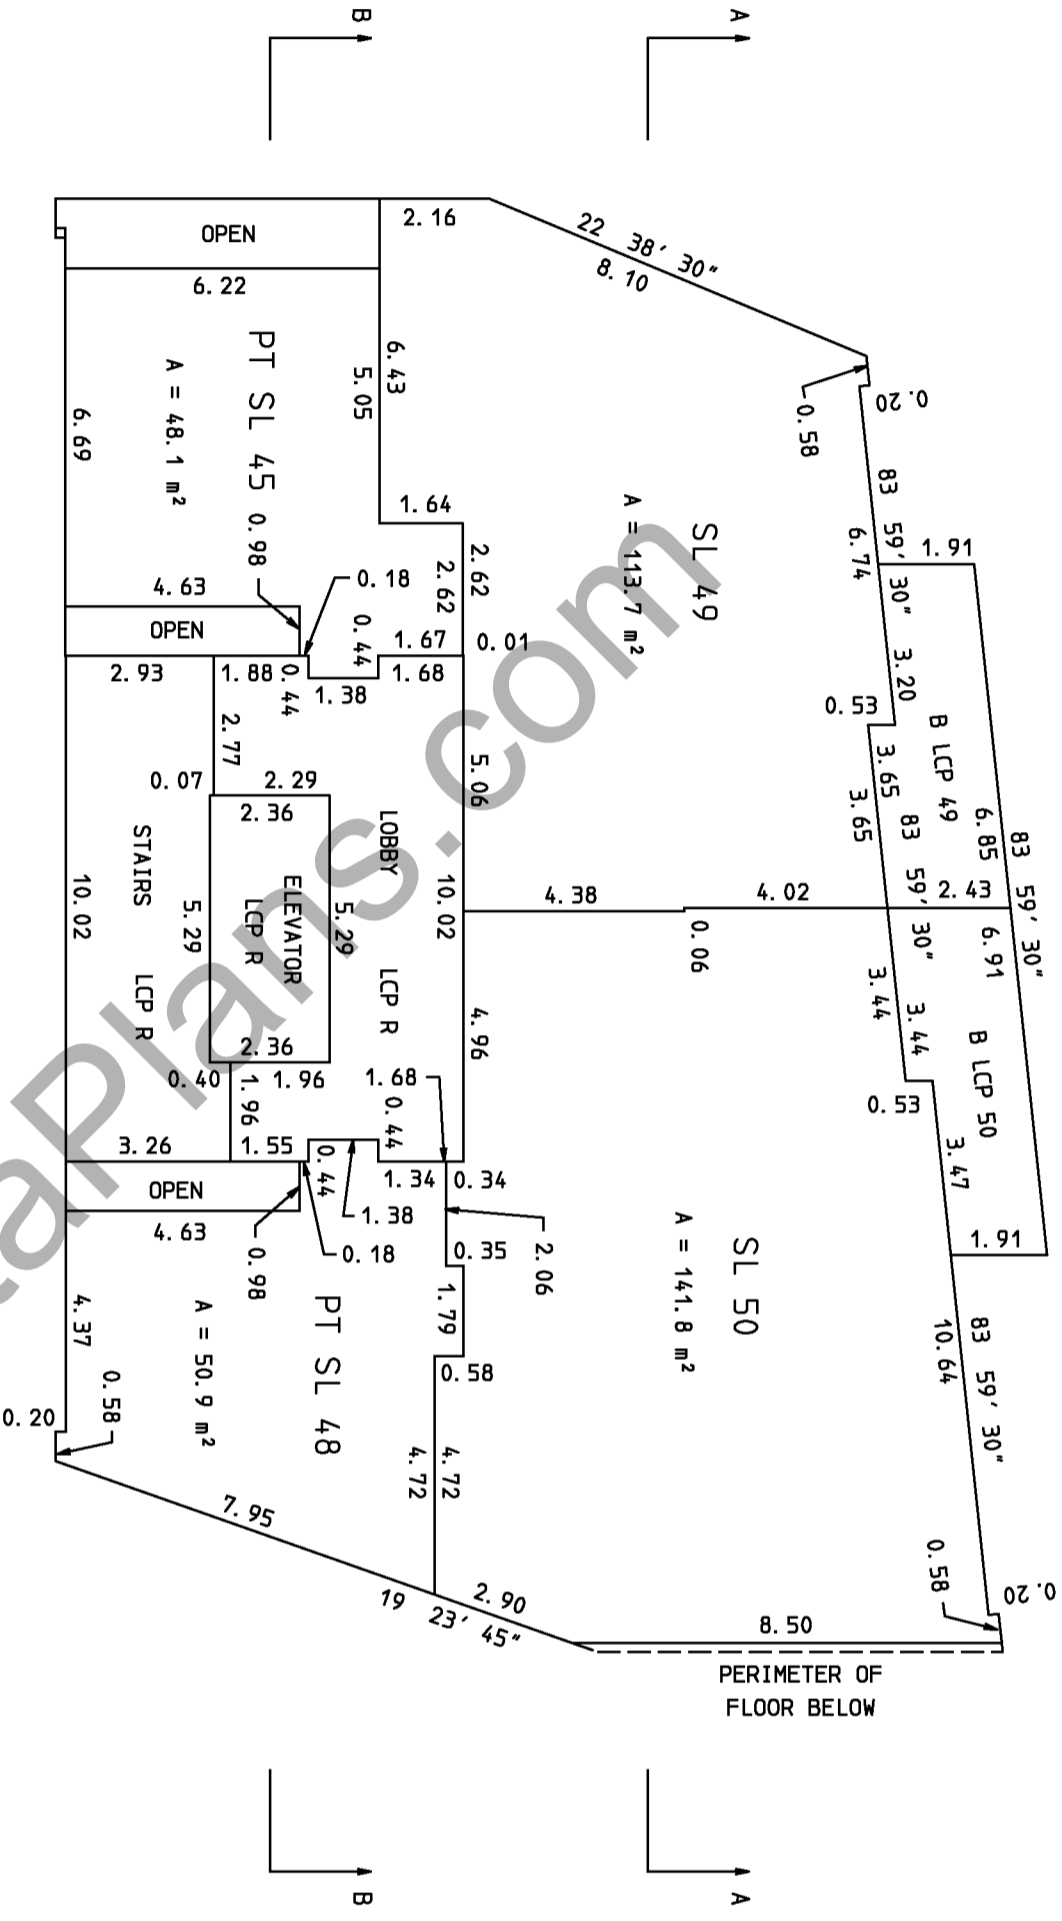

BEARINGS ON THIS SHEET ARE
EITHER 0°, 90° OR AS STATED.

SHEET 25 OF 45 SHEETS.
STRATA PLAN
EPS 390


LEVEL 19

SCALE : 1 : 150
ALL DISTANCES SHOWN ARE IN METRES





TOTAL AREAS

SL 51	109.9 m ²
SL 54	106.1 m ²

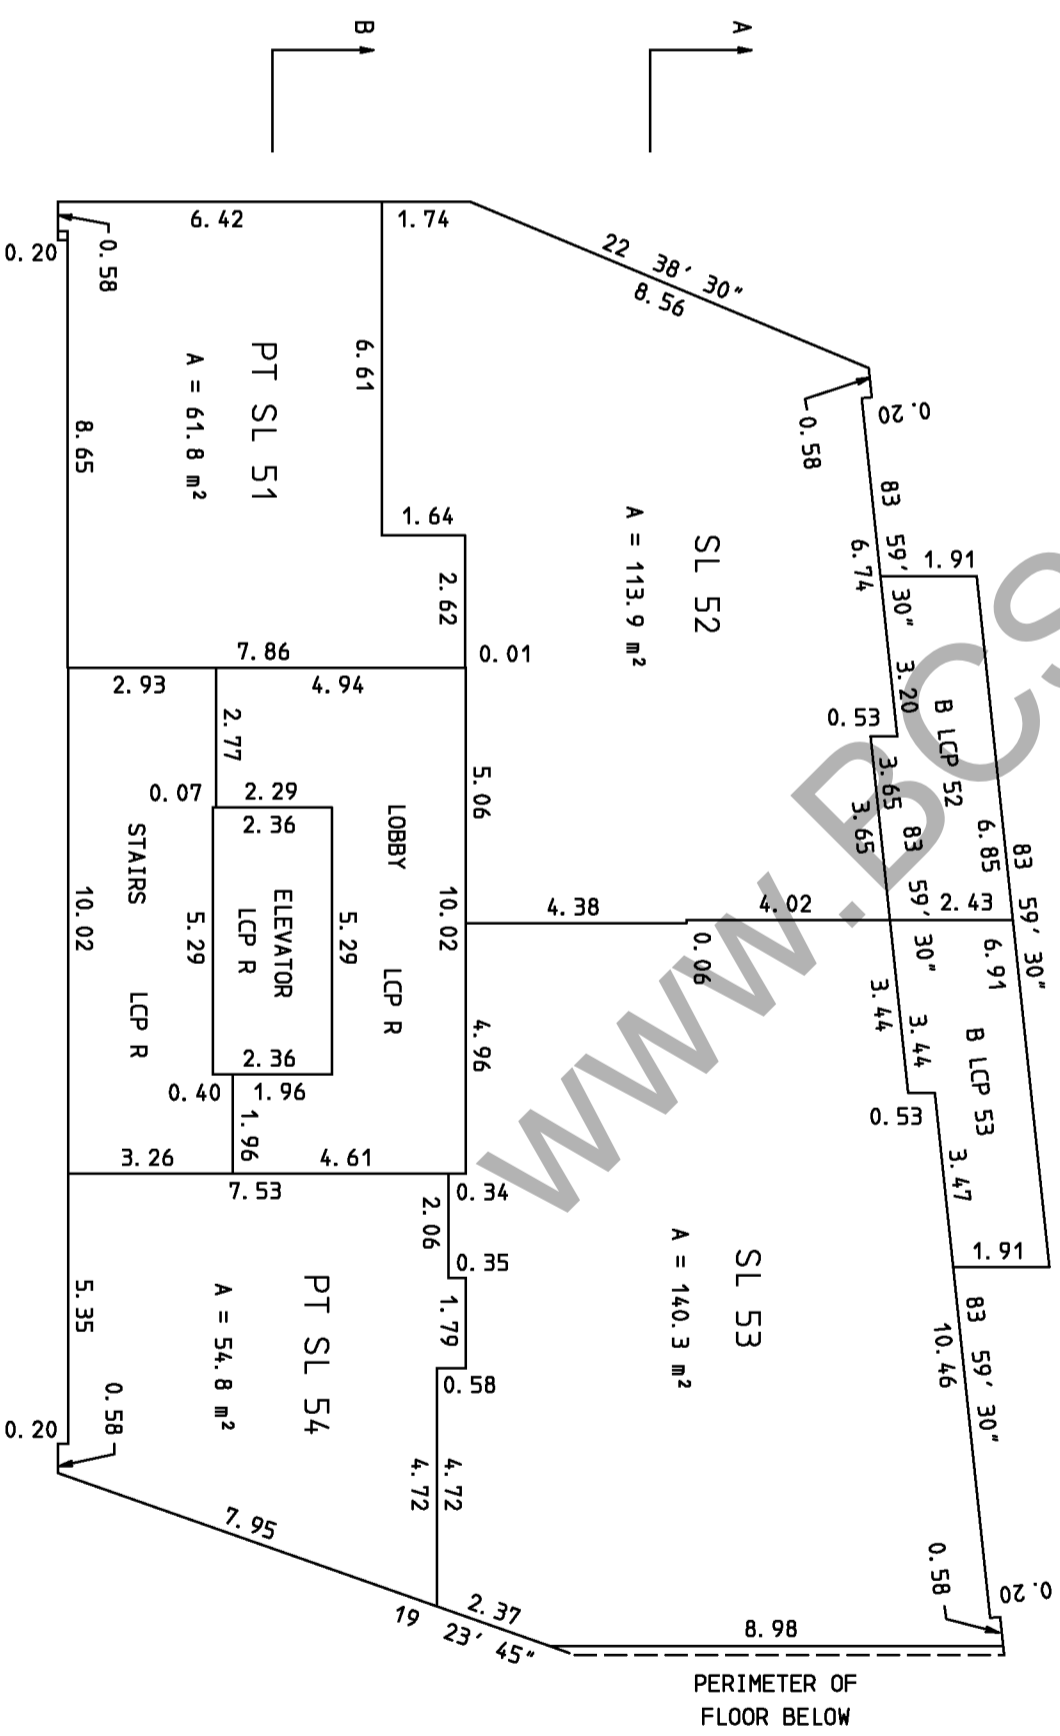

LEVEL 20

SCALE : 1 : 150
ALL DISTANCES SHOWN ARE IN METRES

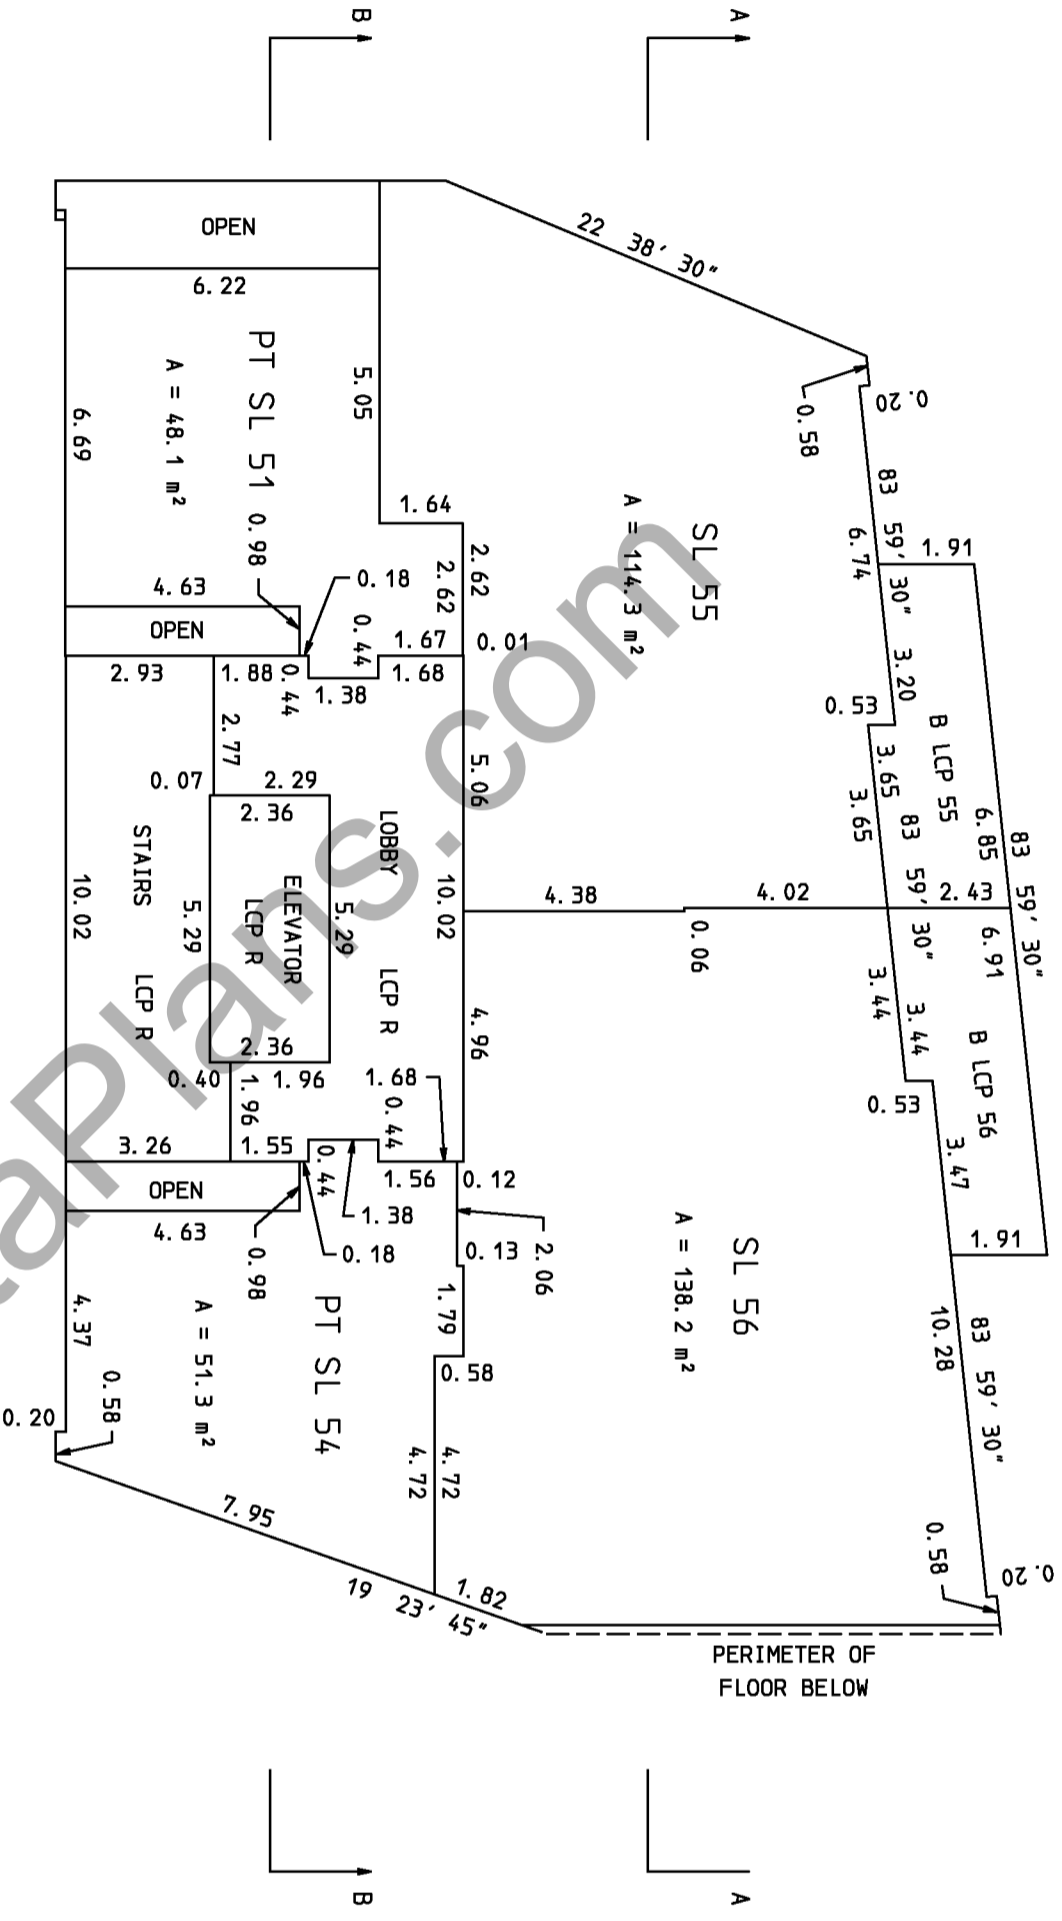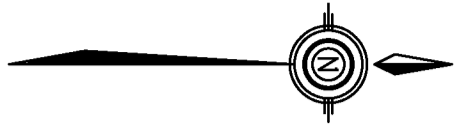

BEARINGS ON THIS SHEET ARE
EITHER 0°, 90° OR AS STATED.

SHEET 26 OF 45 SHEETS.
STRATA PLAN
EPS 390


LEVEL 21

SCALE : 1 : 150
ALL DISTANCES SHOWN ARE IN METRES




TOTAL AREAS

SL 57	112.1 m ²
SL 60	106.6 m ²

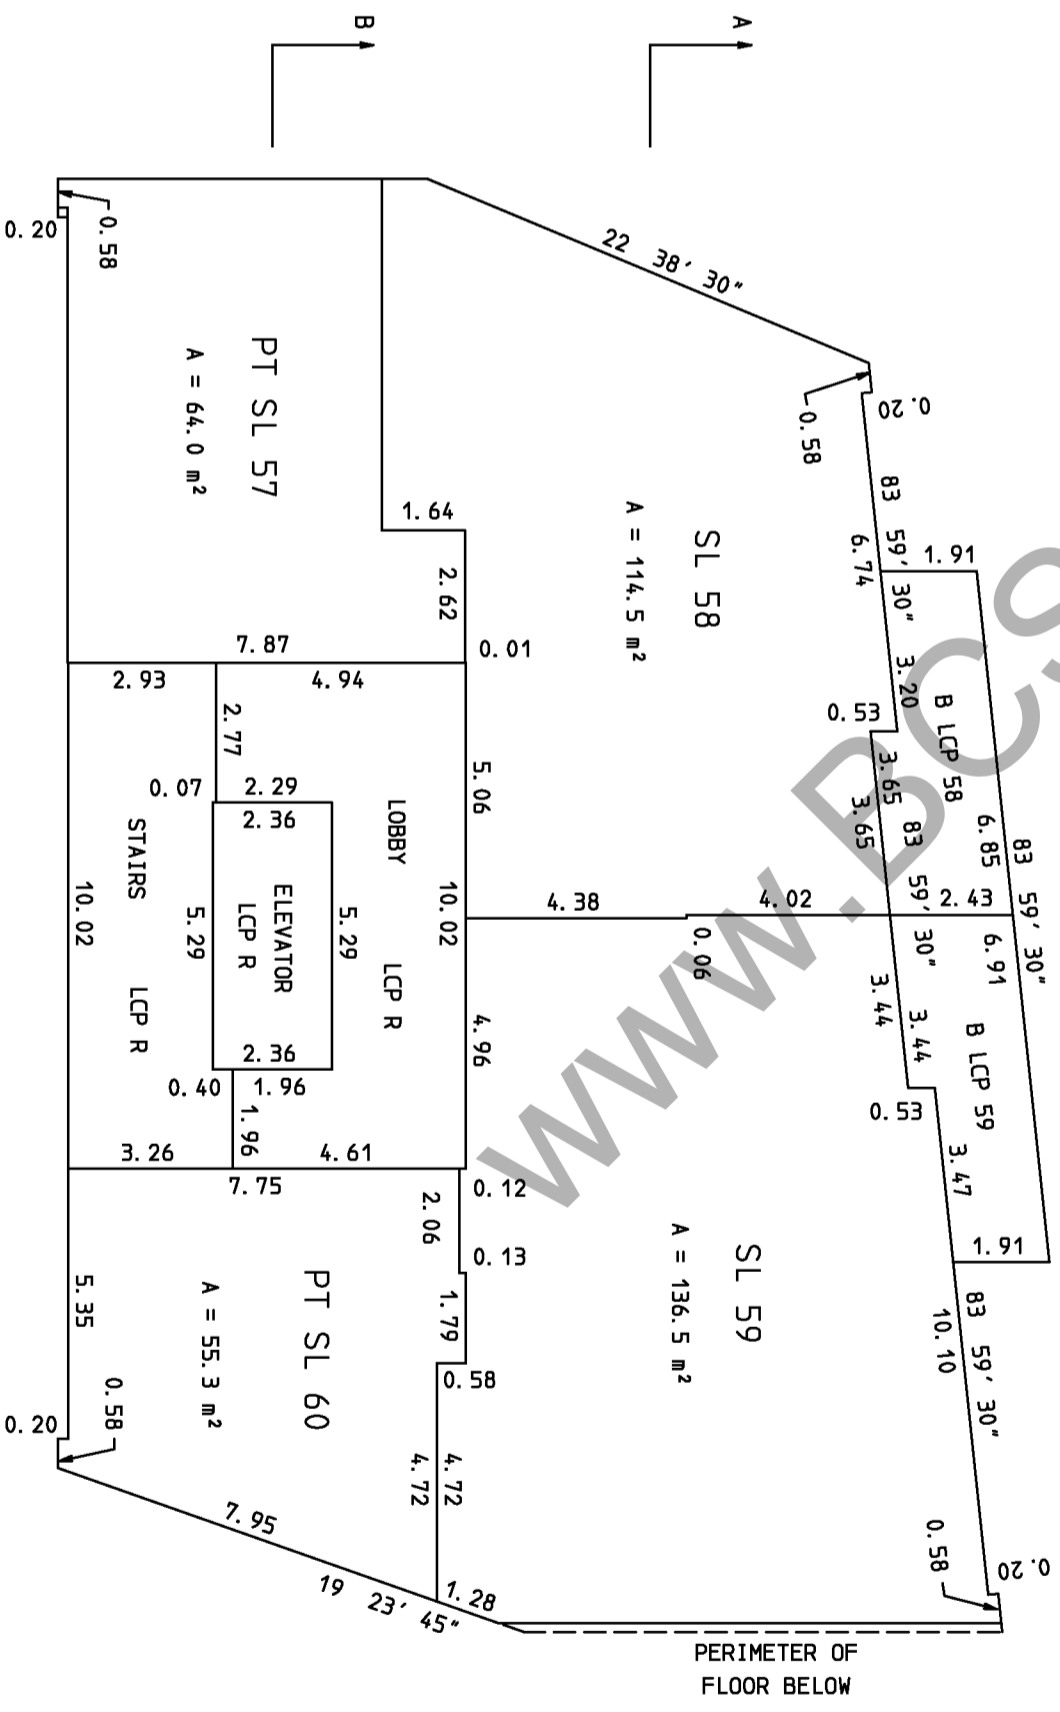

LEVEL 22

SCALE : 1 : 150
ALL DISTANCES SHOWN ARE IN METRES

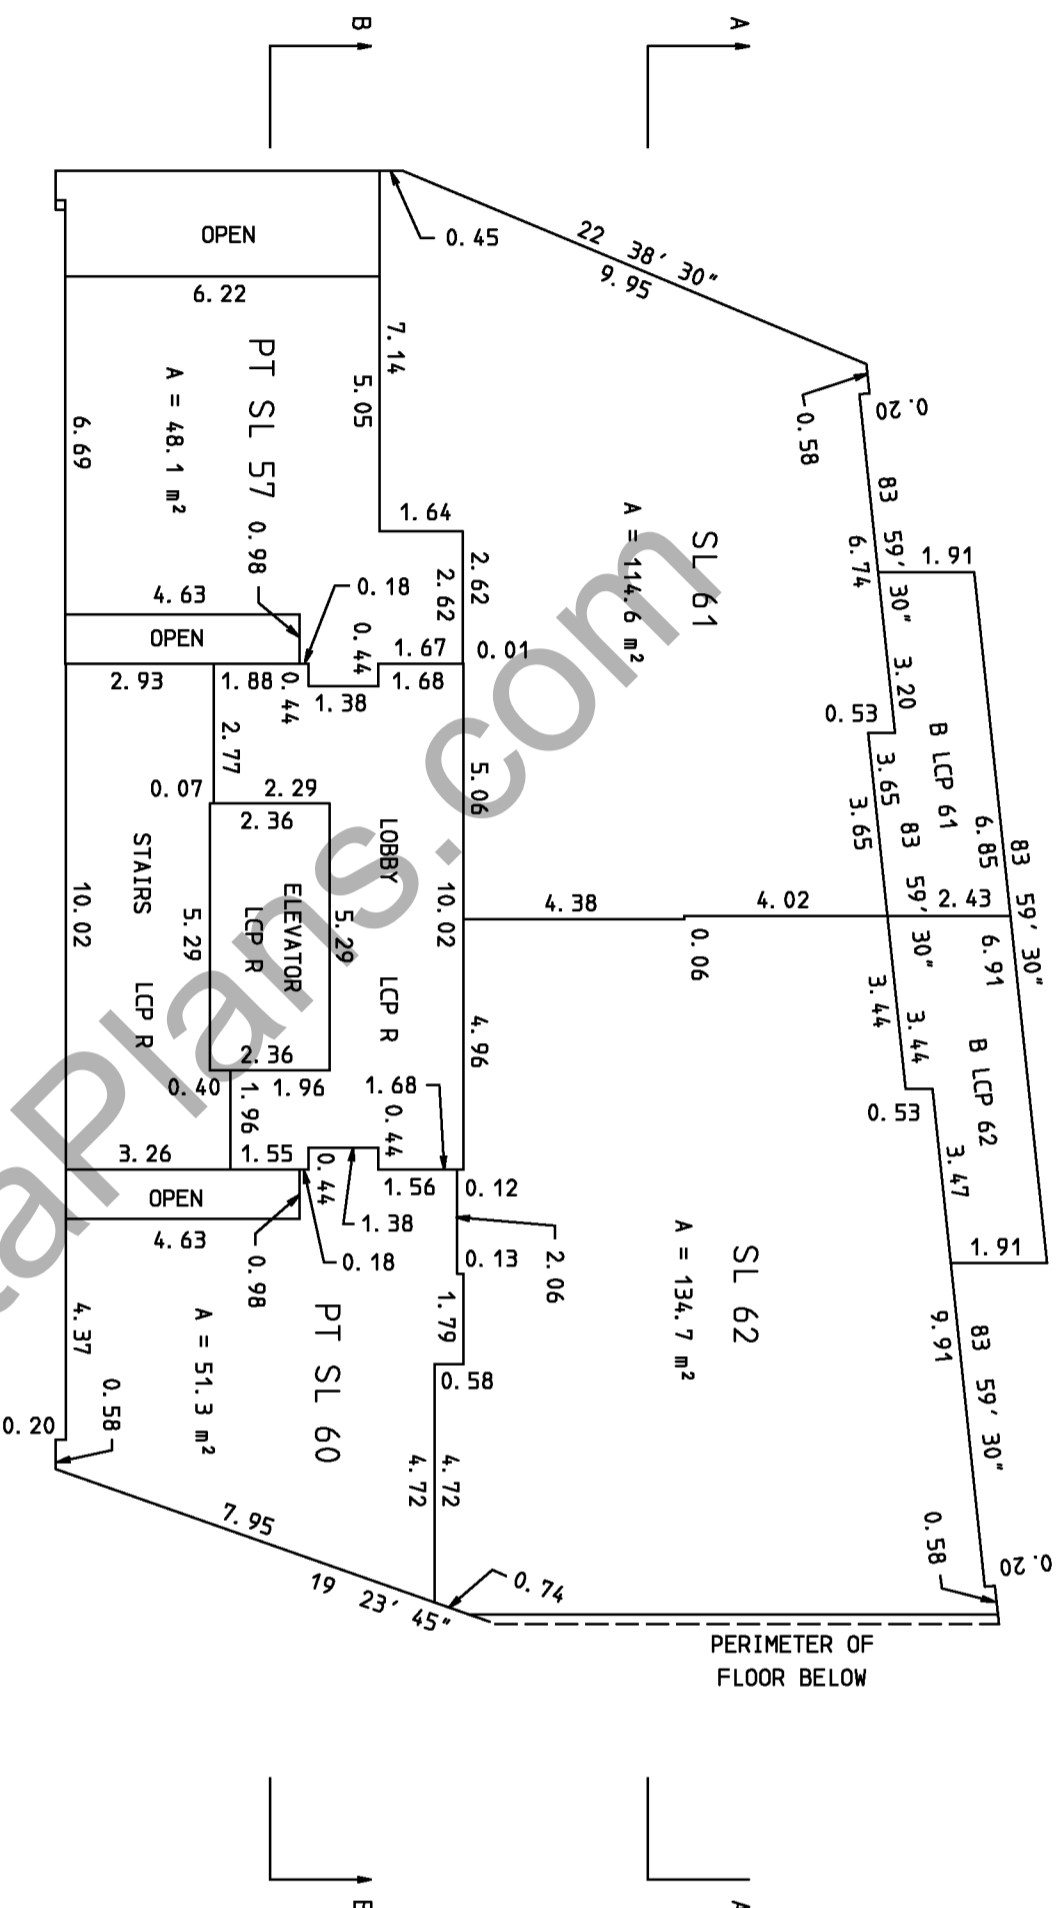

BEARINGS ON THIS SHEET ARE
EITHER 0°, 90° OR AS STATED.

SHEET 27 OF 45 SHEETS.
STRATA PLAN
EPS 390


LEVEL 23

SCALE : 1 : 150
ALL DISTANCES SHOWN ARE IN METRES




TOTAL AREAS

SL 63	114.3 m ²
SL 66	106.6 m ²

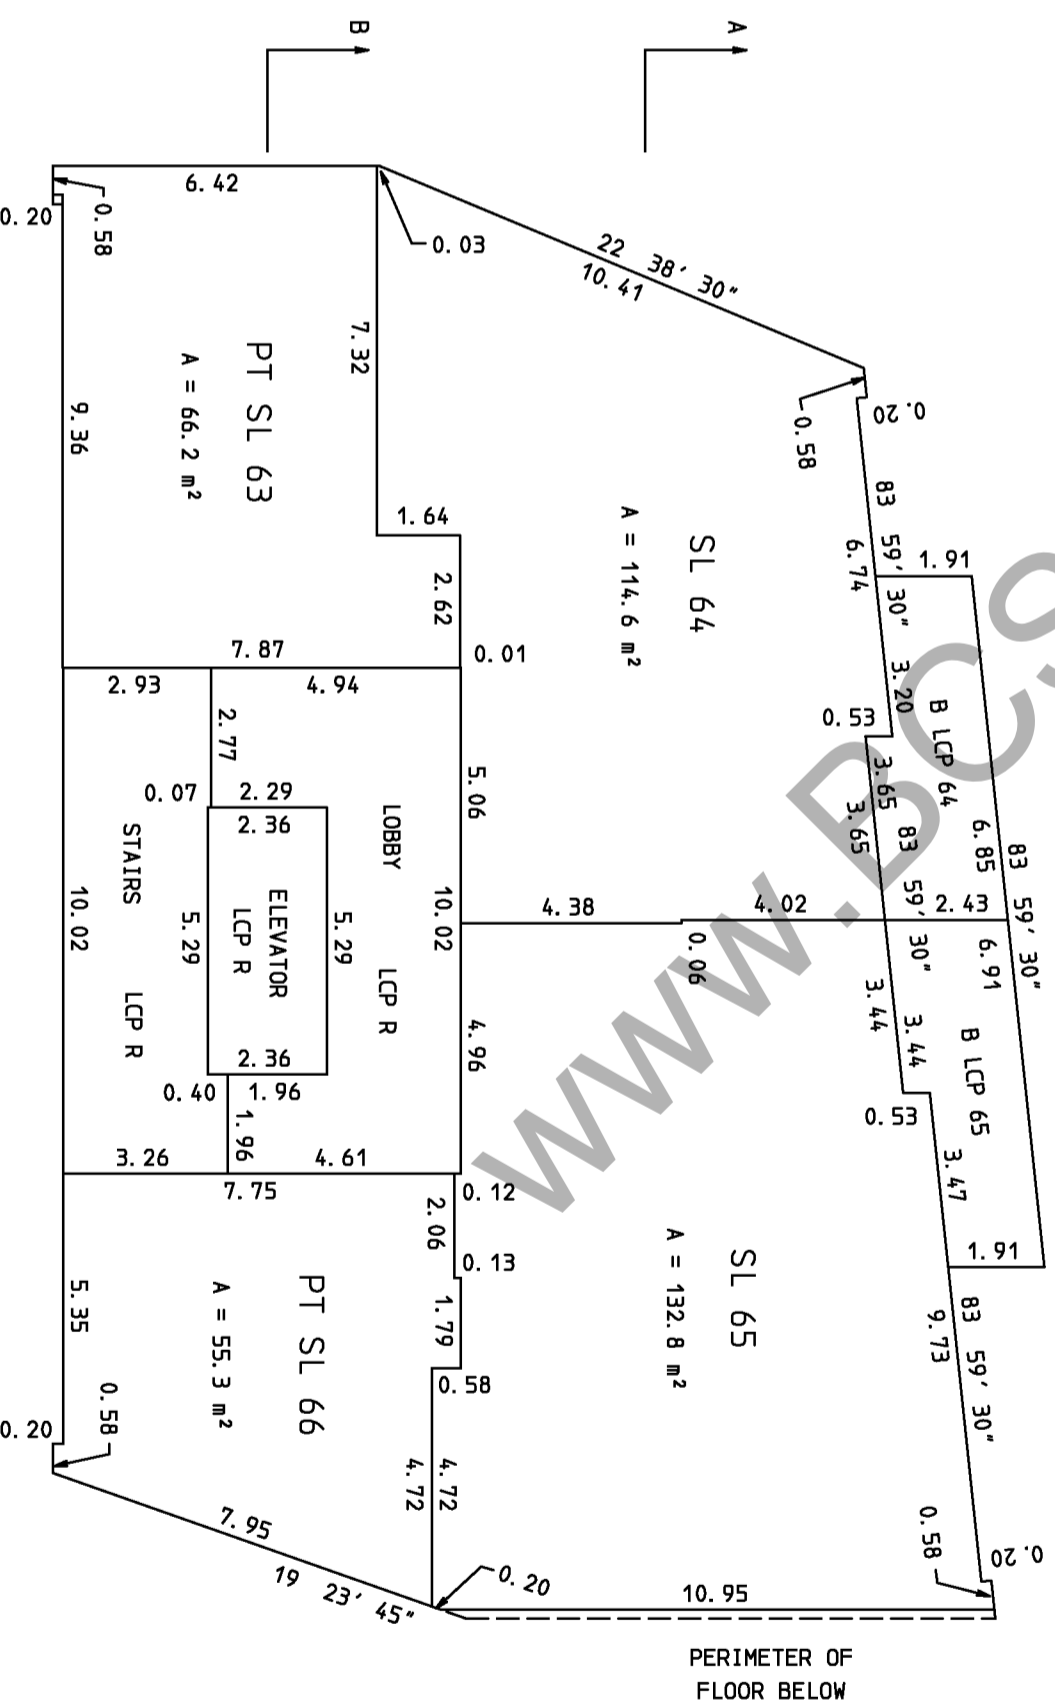

LEVEL 24

SCALE : 1 : 150
ALL DISTANCES SHOWN ARE IN METRES

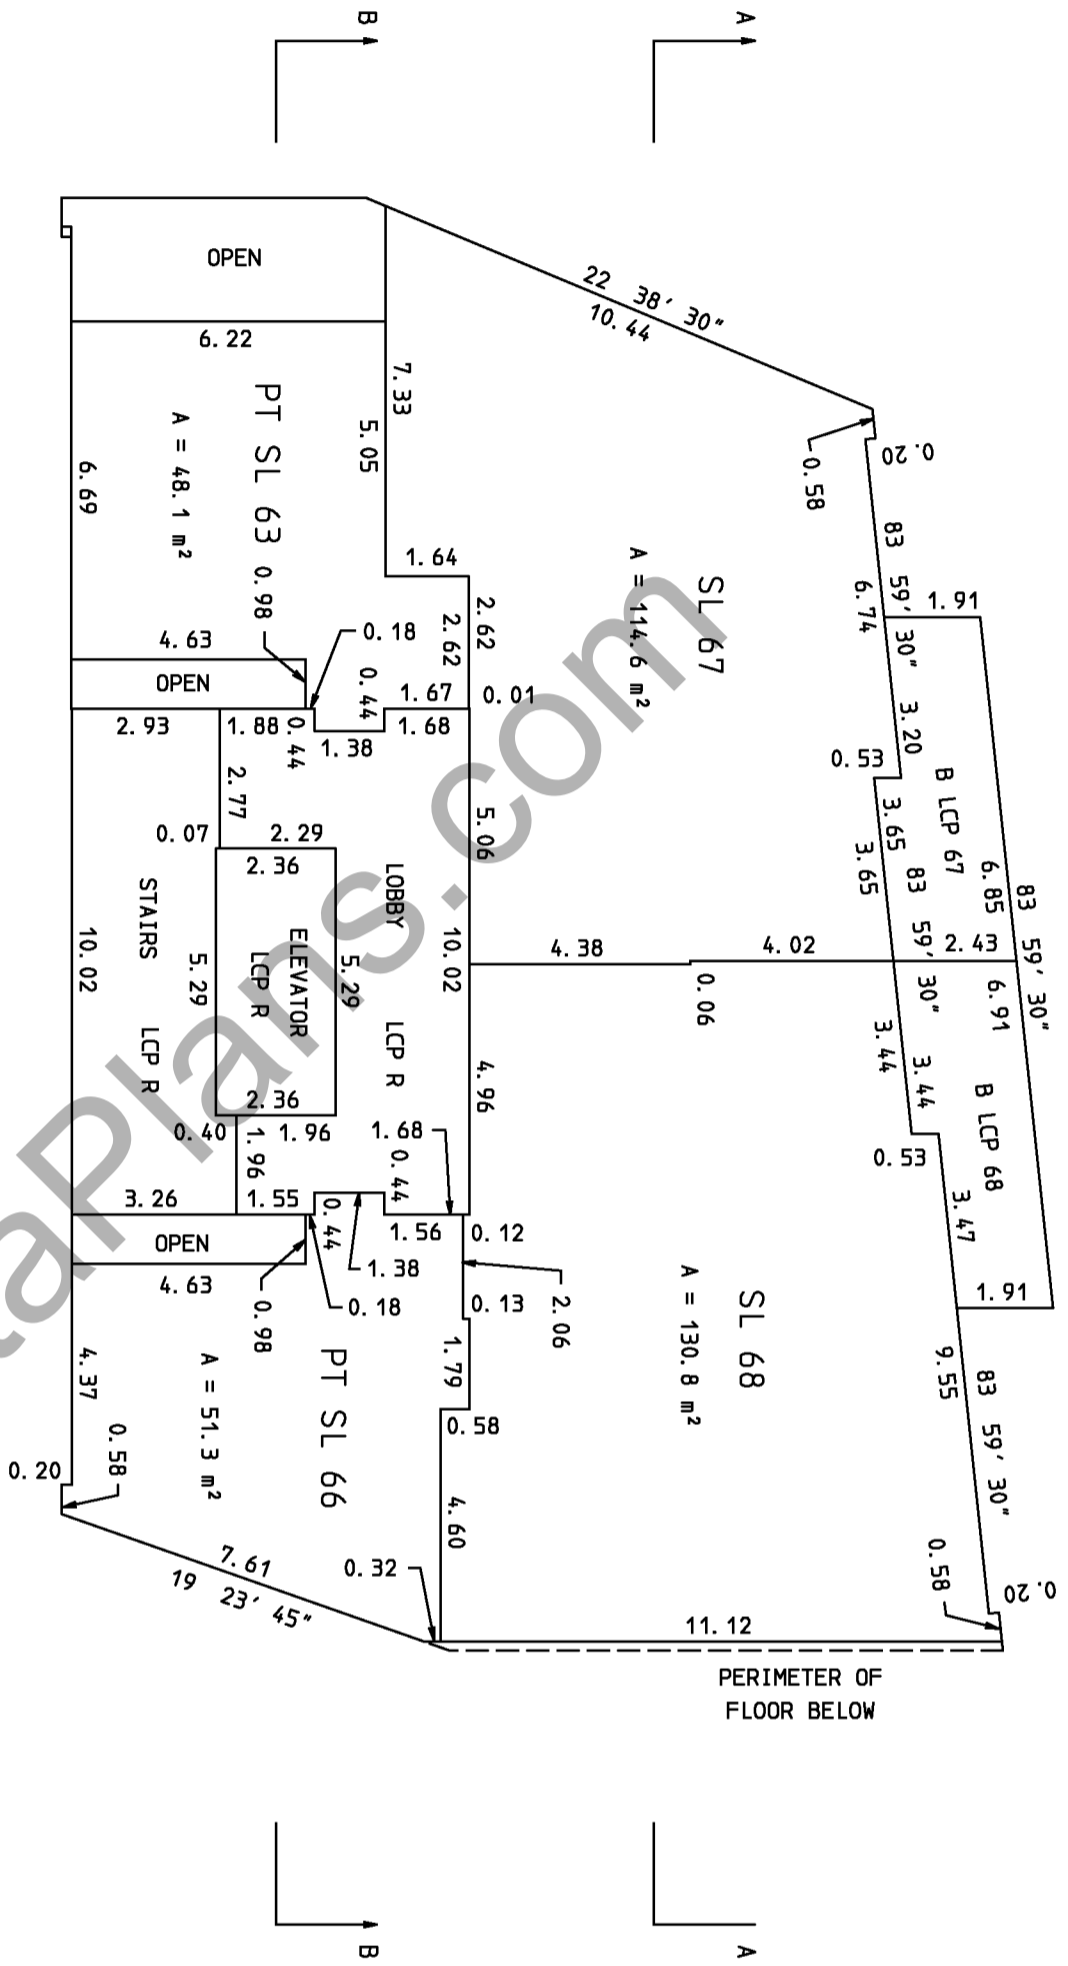


BEARINGS ON THIS SHEET ARE
EITHER 0 , 90 OR AS STATED.

SHEET 28 OF 45 SHEETS.
STRATA PLAN
EPS 390


LEVEL 25

SCALE : 1 : 150
ALL DISTANCES SHOWN ARE IN METRES

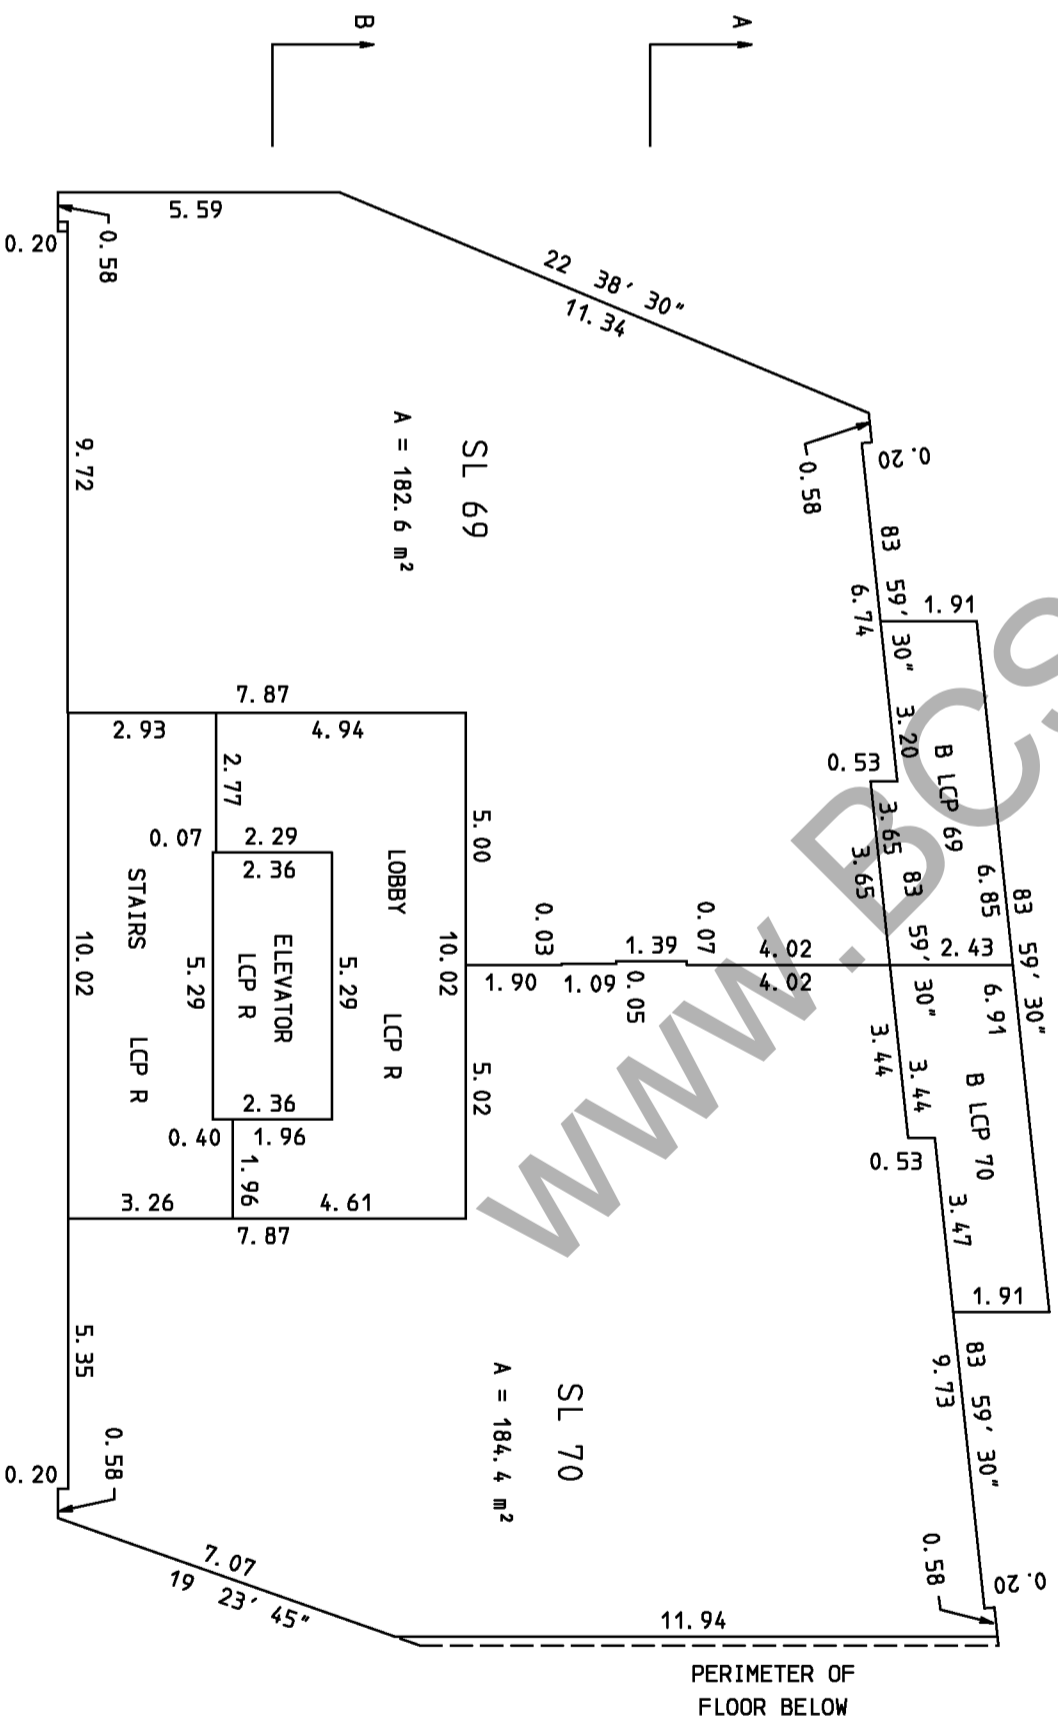

LEVEL 26

SCALE : 1 : 150
ALL DISTANCES SHOWN ARE IN METRES

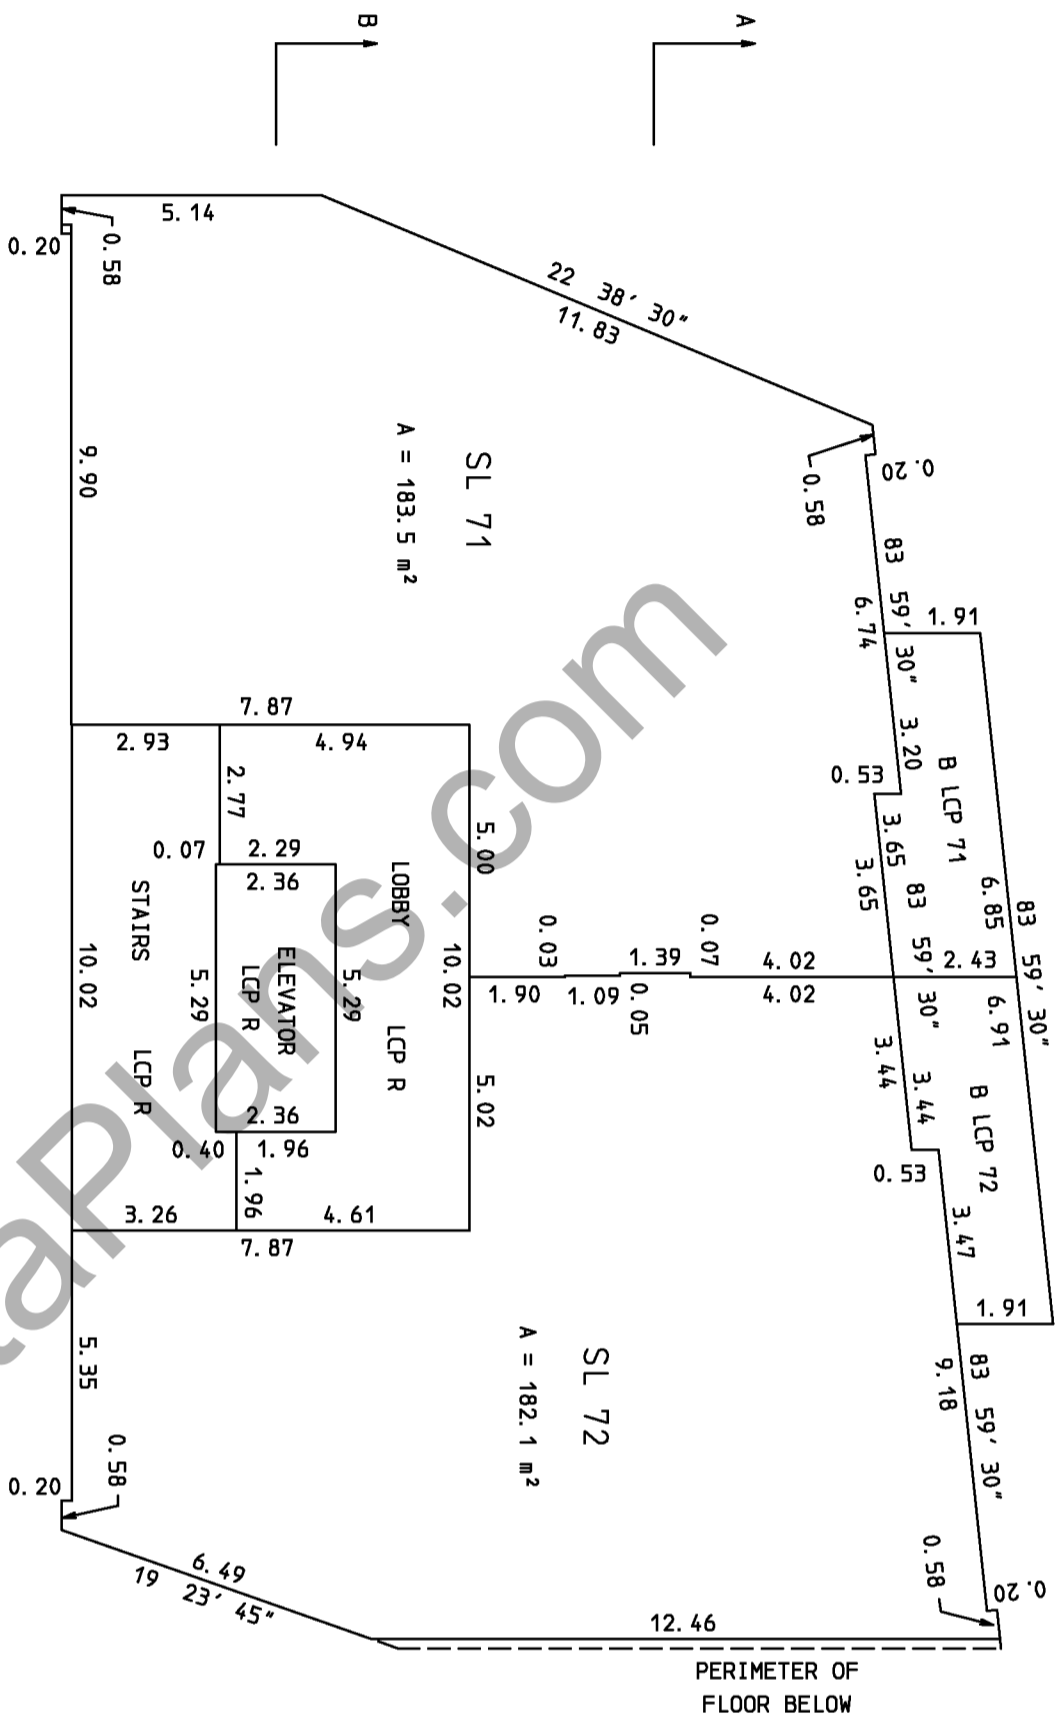


BEARINGS ON THIS SHEET ARE
EITHER 0°, 90° OR AS STATED.

SHEET 29 OF 45 SHEETS.
STRATA PLAN
EPS 390

LEVEL 27

SCALE : 1 : 150
ALL DISTANCES SHOWN ARE IN METRES

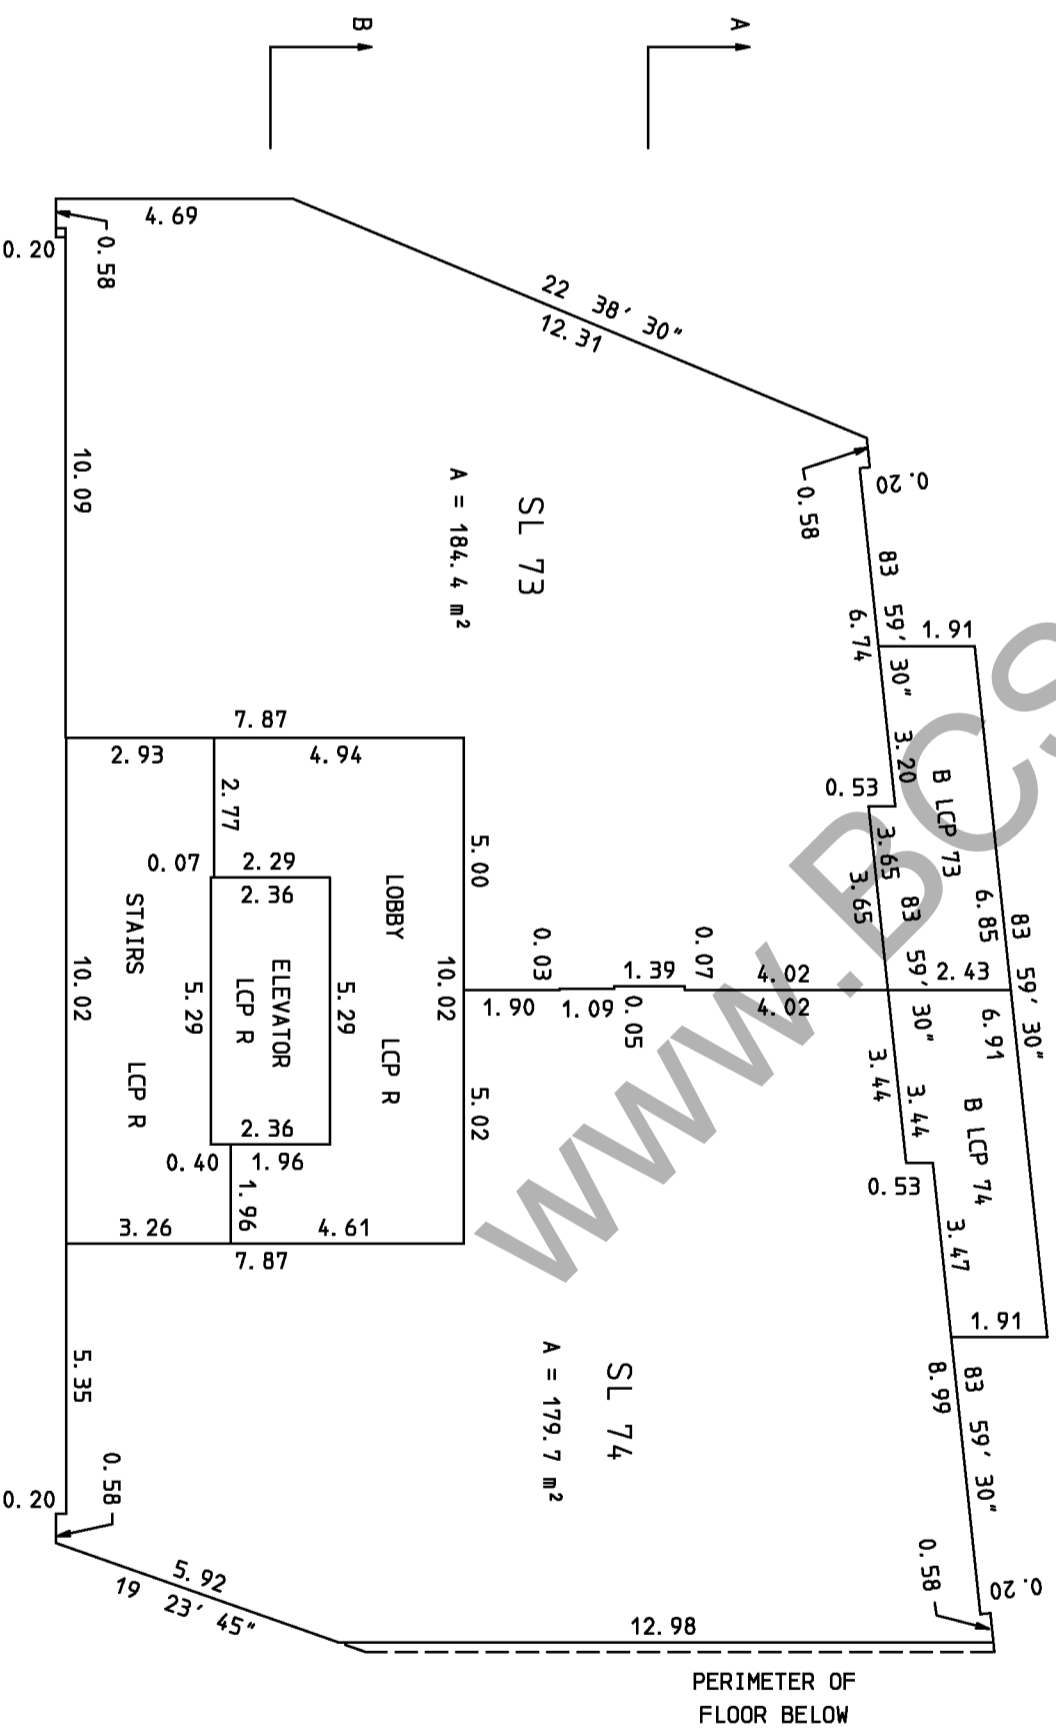


MARCH 16th, 2011

V: 2010: 2010-032, S29

S-12199

LEVEL 28

SCALE : 1 : 150
ALL DISTANCES SHOWN ARE IN METRES

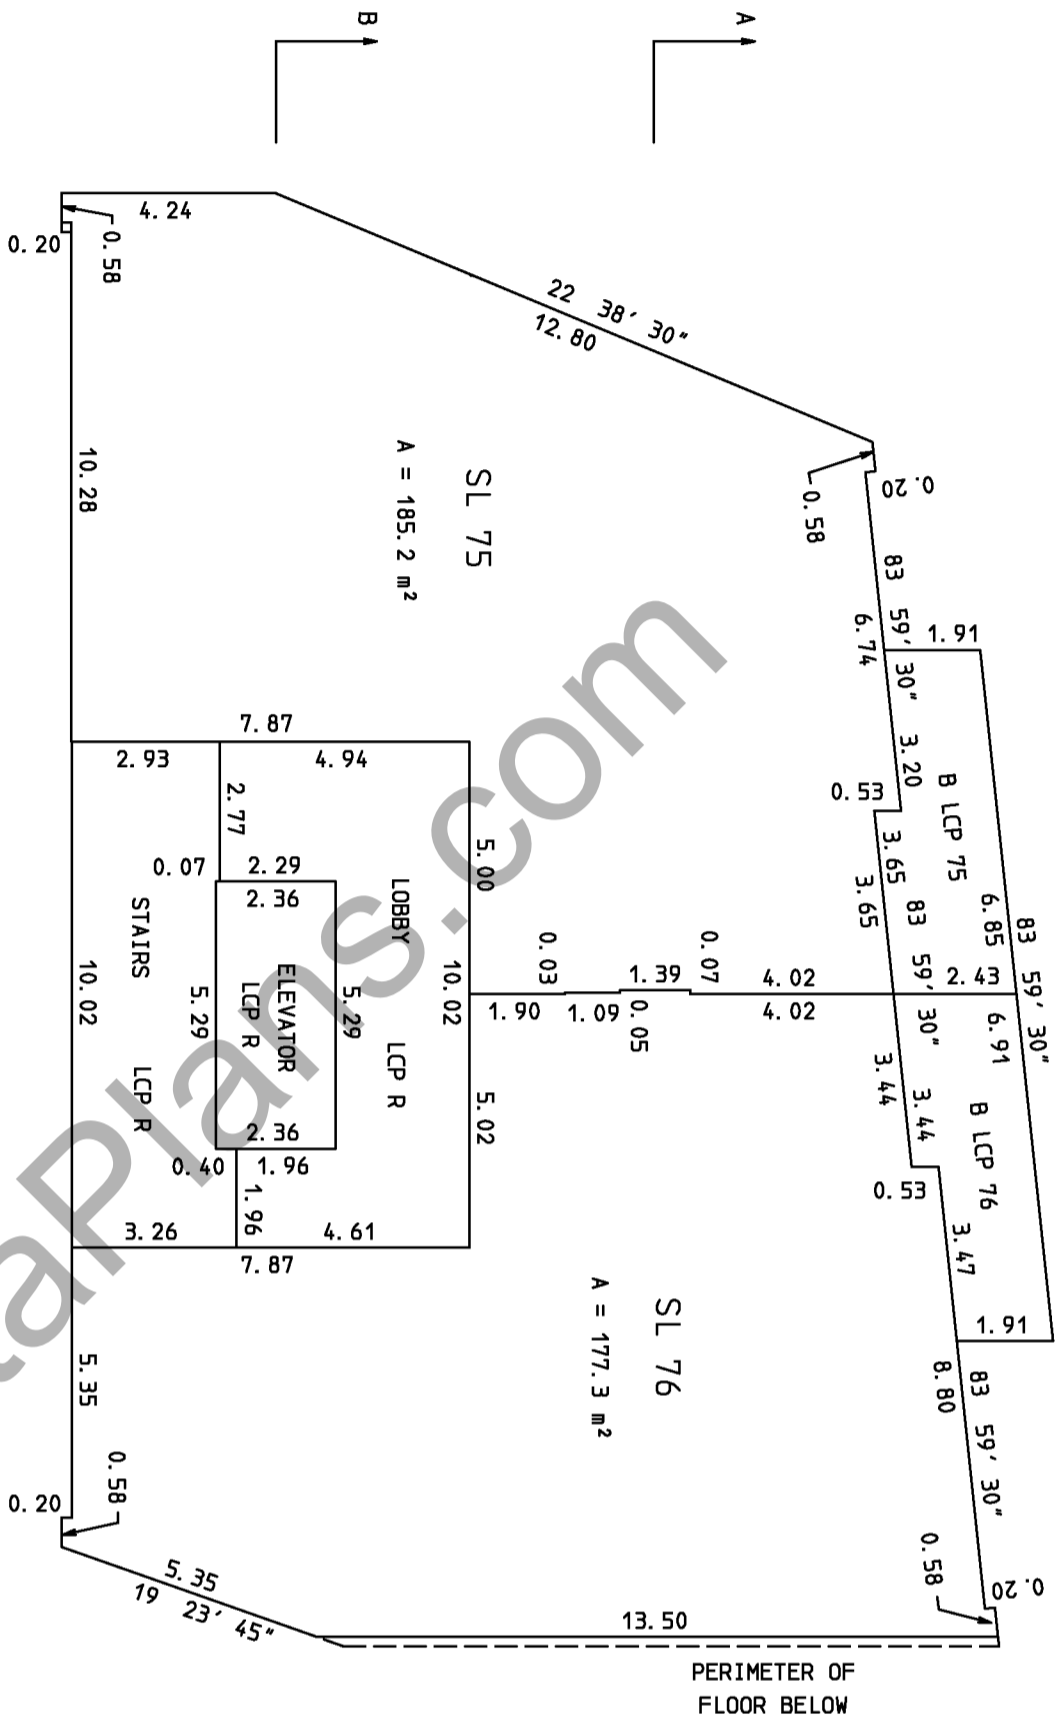


BEARINGS ON THIS SHEET ARE
EITHER 0°, 90° OR AS STATED.

SHEET 30 OF 45 SHEETS.
STRATA PLAN
EPS 390


LEVEL 29

SCALE : 1 : 150
ALL DISTANCES SHOWN ARE IN METRES

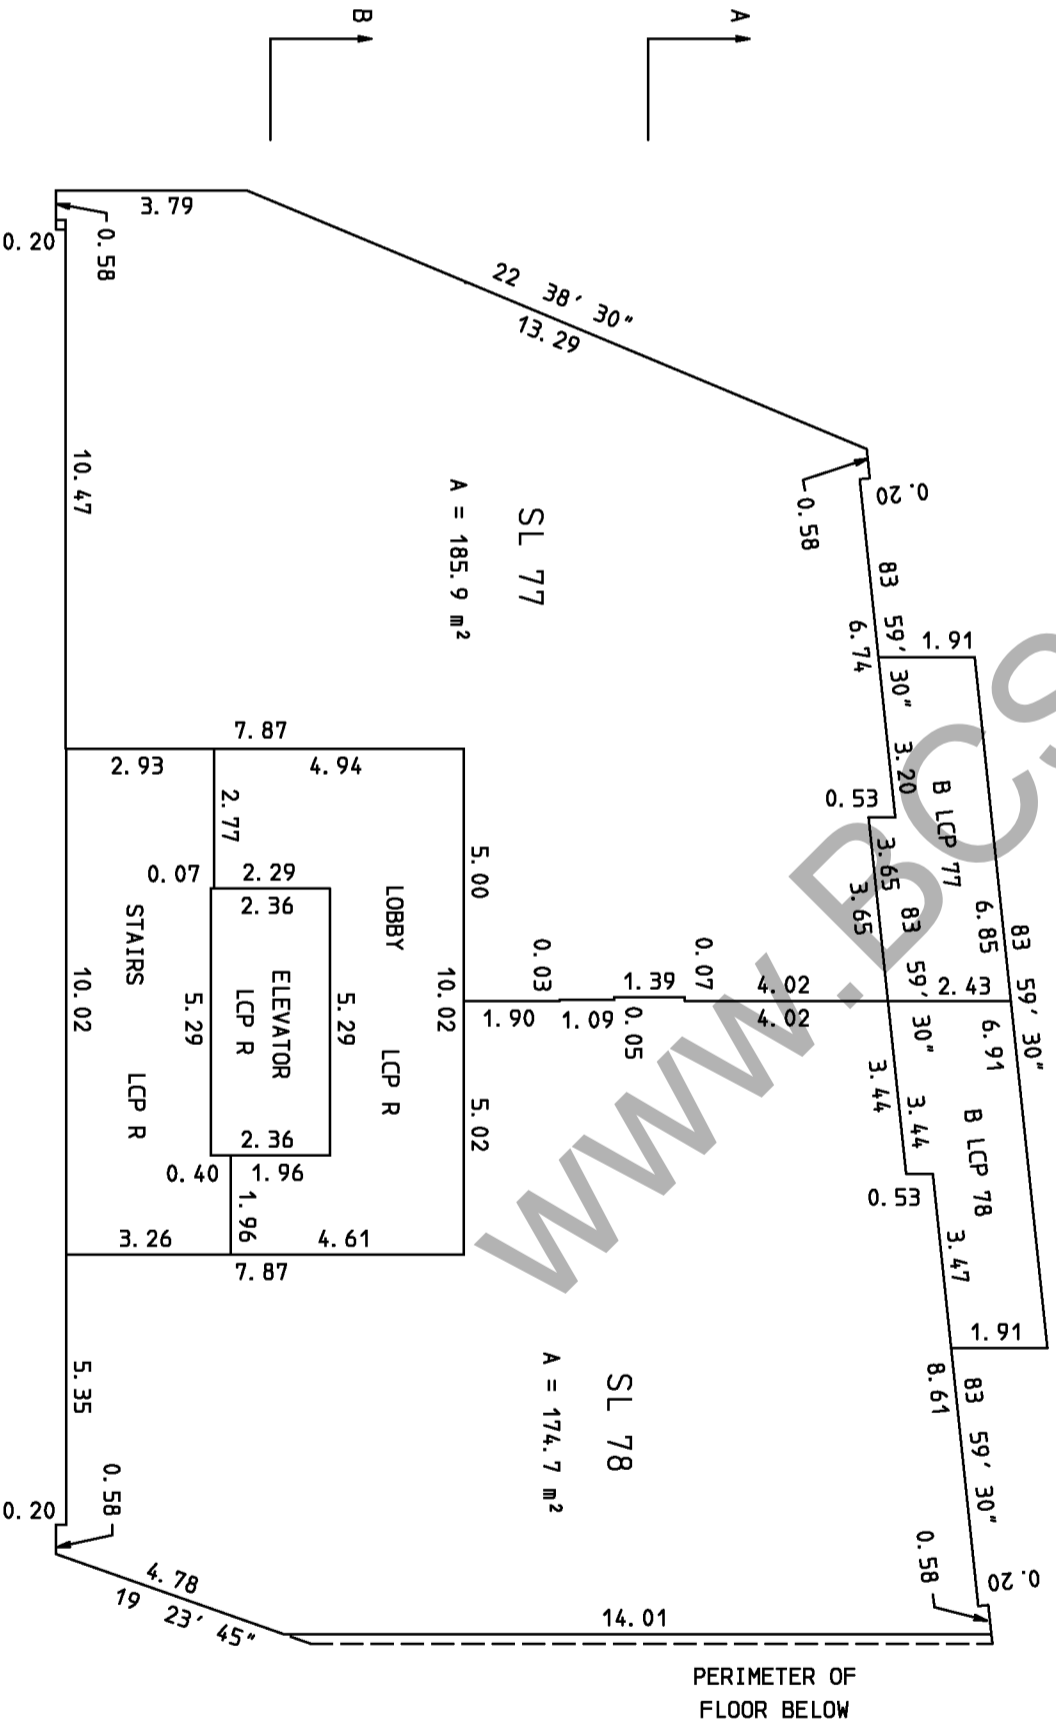

LEVEL 30


SCALE : 1 : 150
ALL DISTANCES SHOWN ARE IN METRES

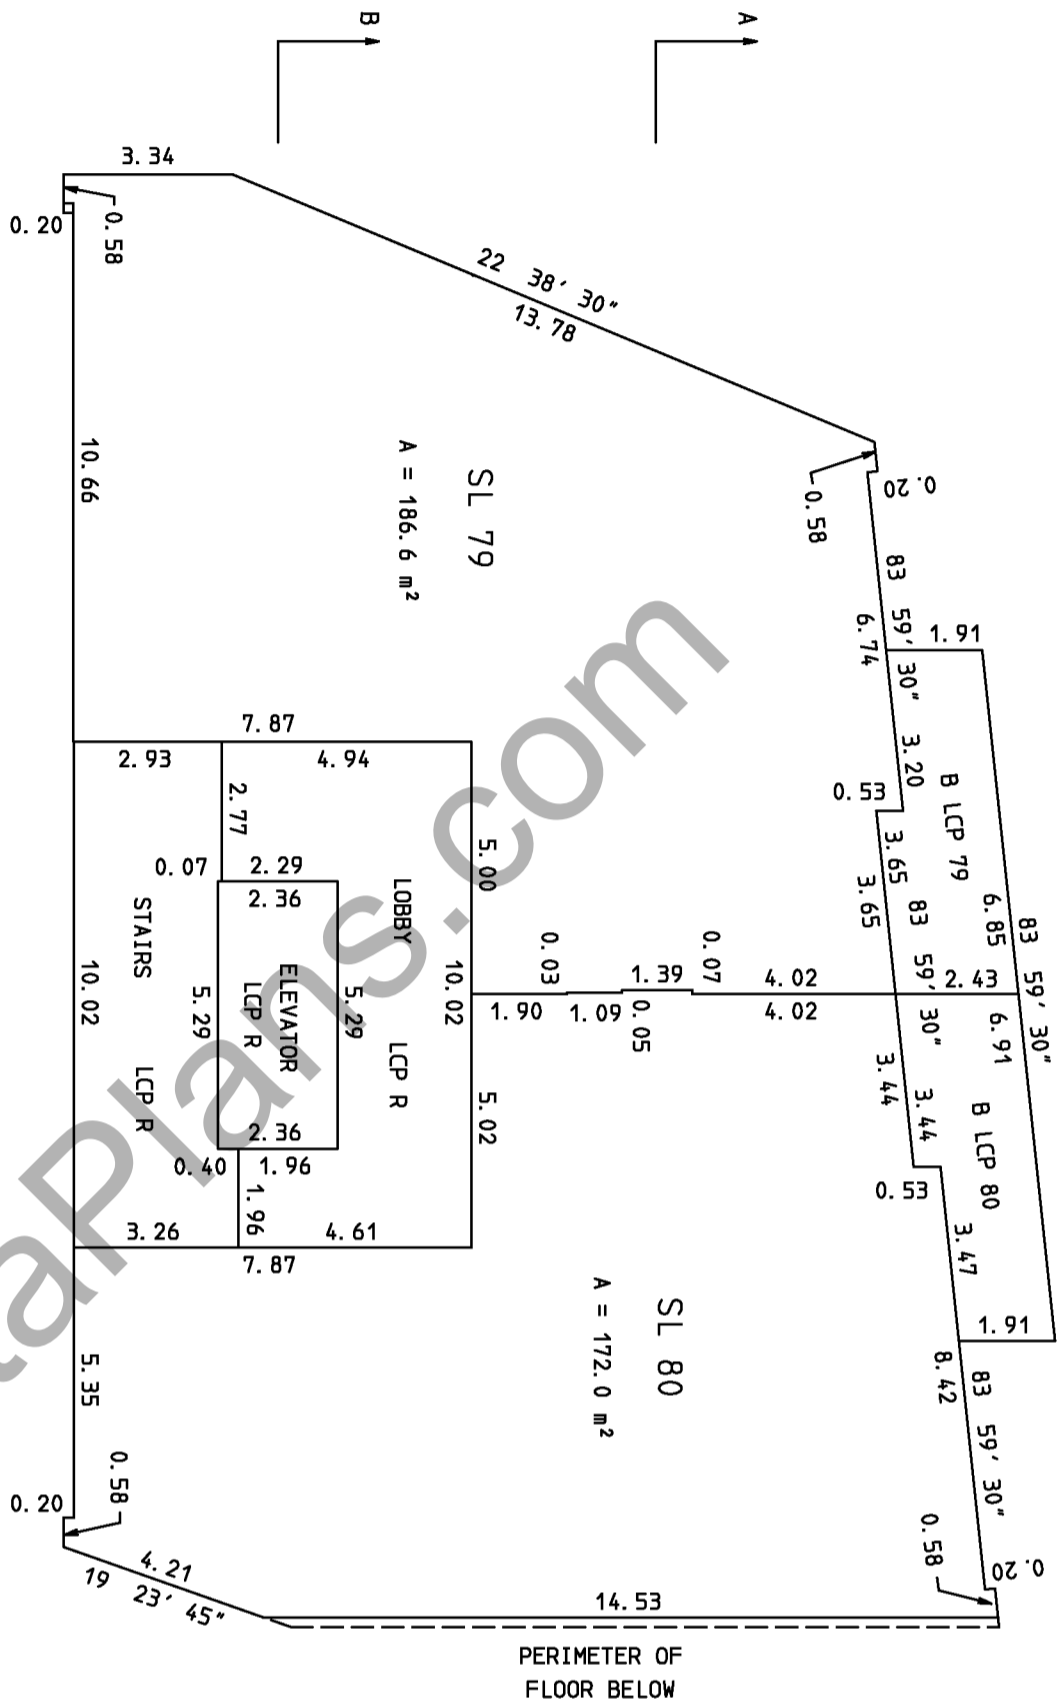

BEARINGS ON THIS SHEET ARE
EITHER 0°, 90° OR AS STATED.


LEVEL 31

SCALE : 1 : 150
ALL DISTANCES SHOWN ARE IN METRES

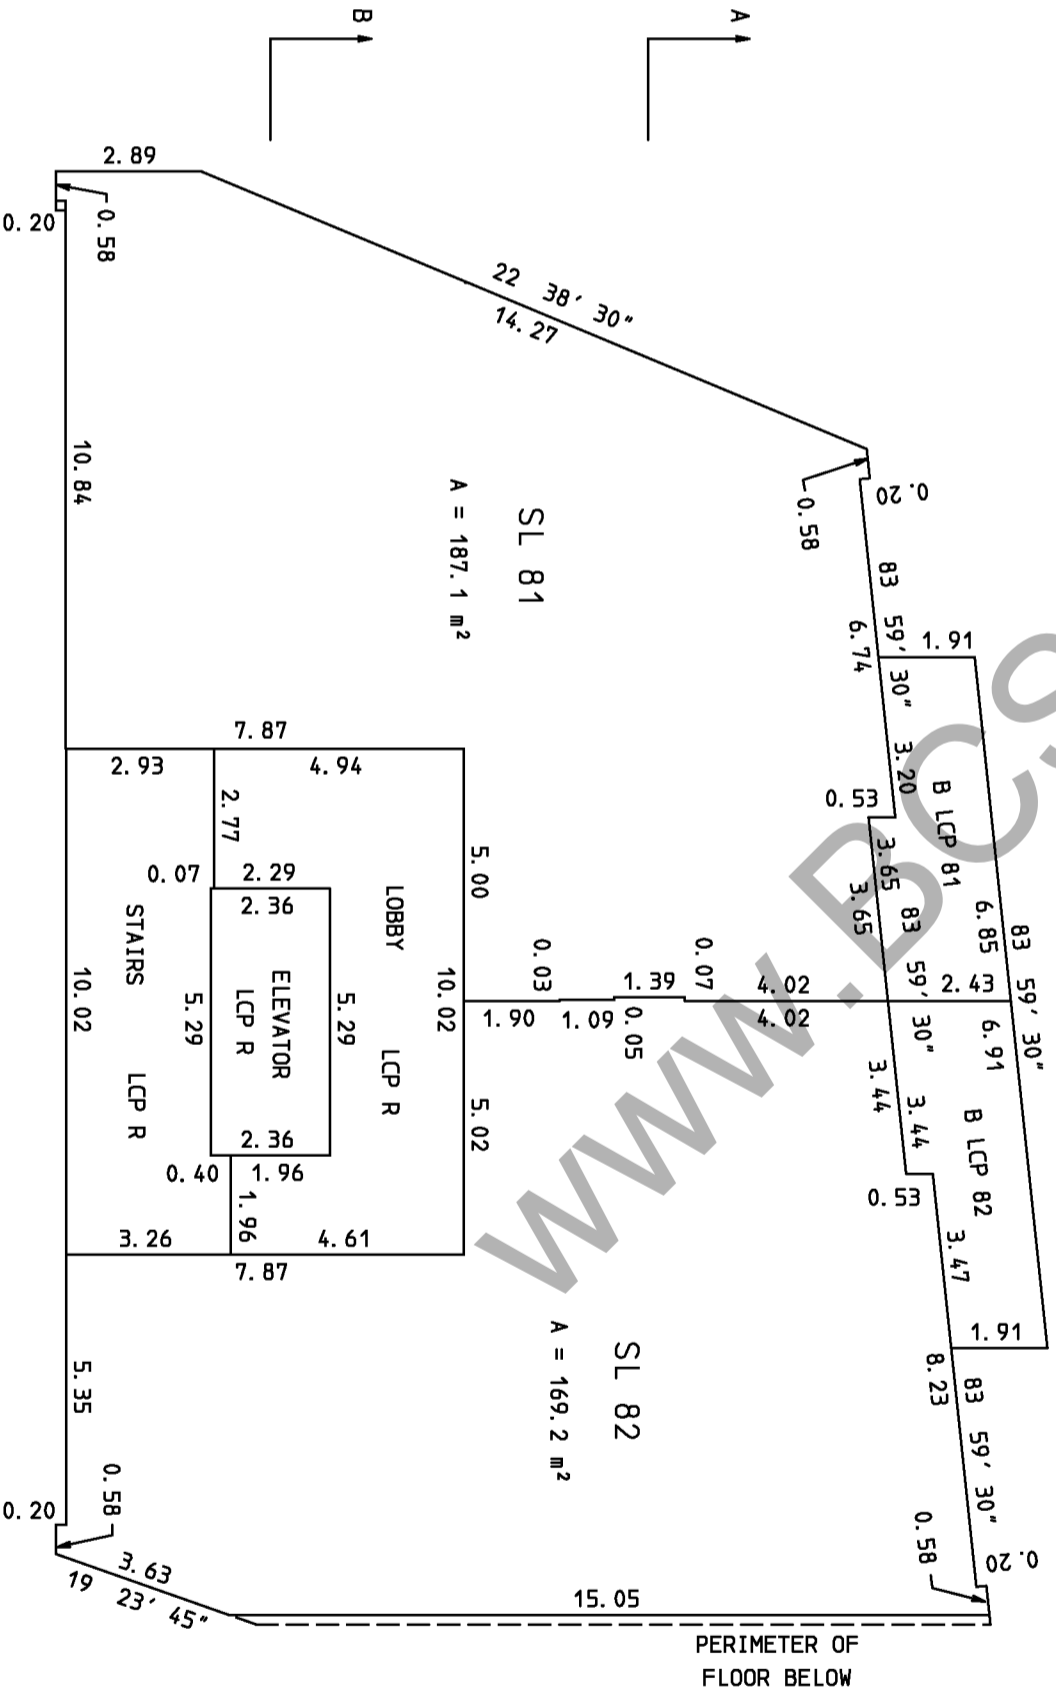

LEVEL 32


SCALE : 1 : 150
ALL DISTANCES SHOWN ARE IN METRES

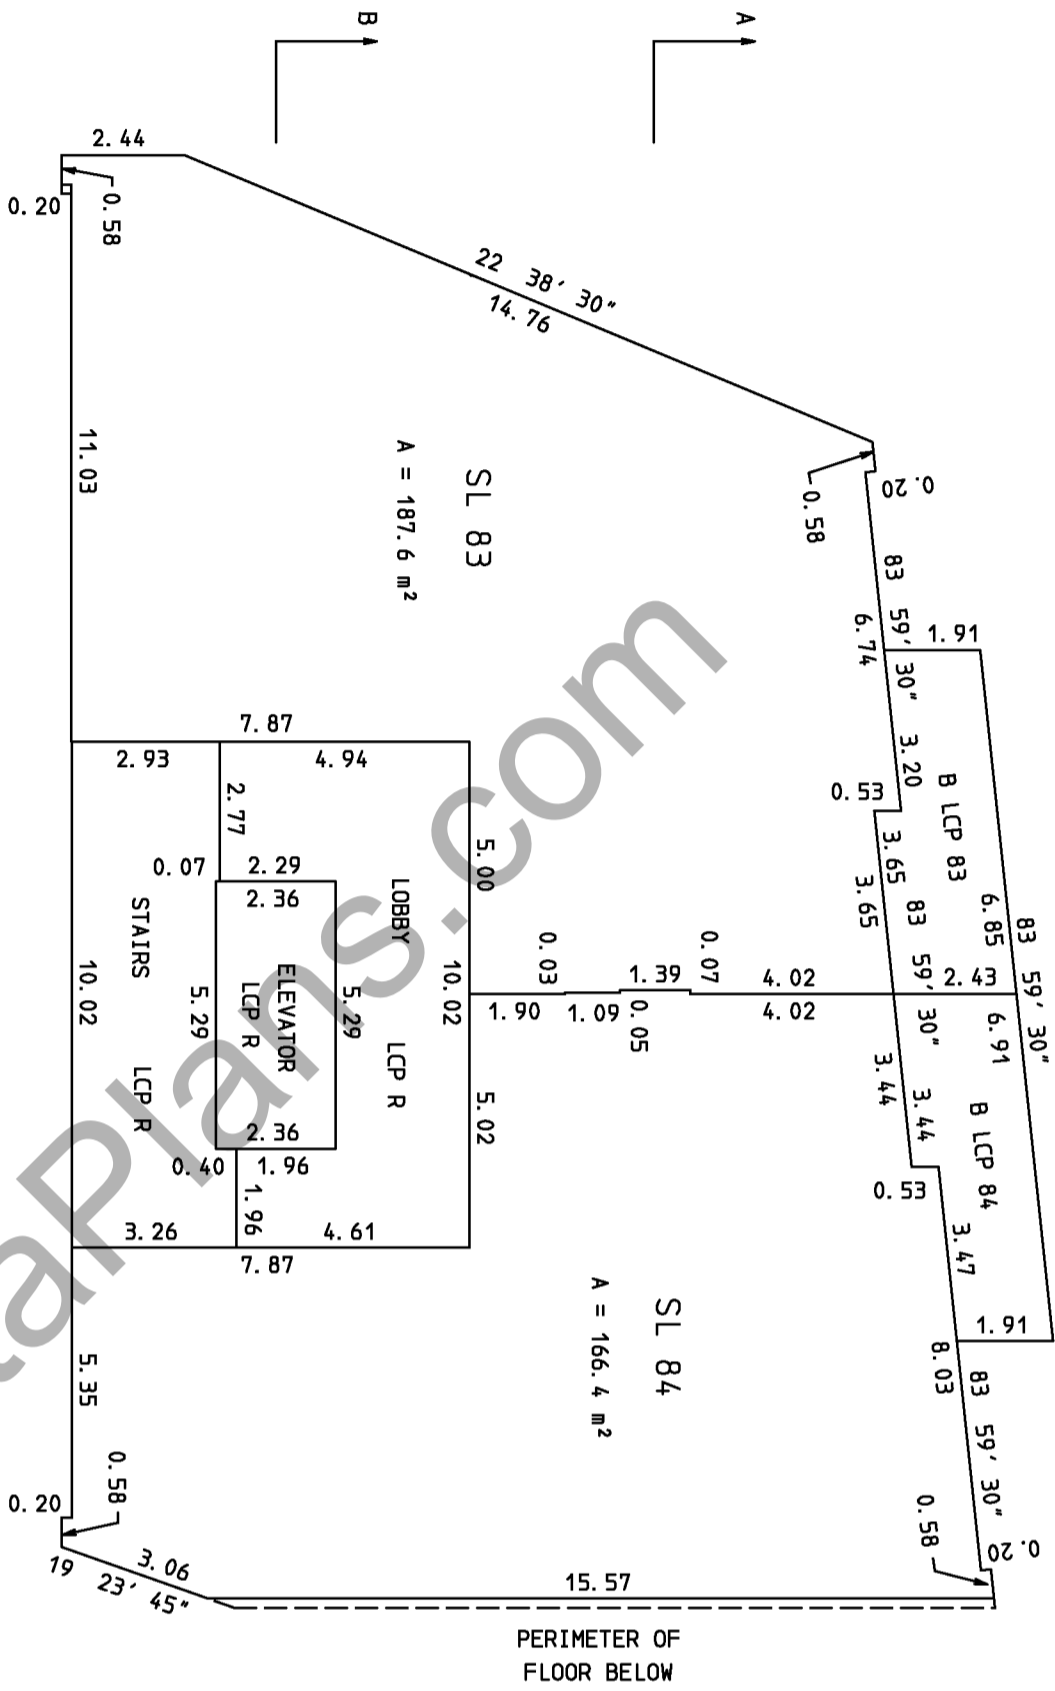

BEARINGS ON THIS SHEET ARE
EITHER 0°, 90° OR AS STATED.


LEVEL 33

SCALE : 1 : 150
ALL DISTANCES SHOWN ARE IN METRES

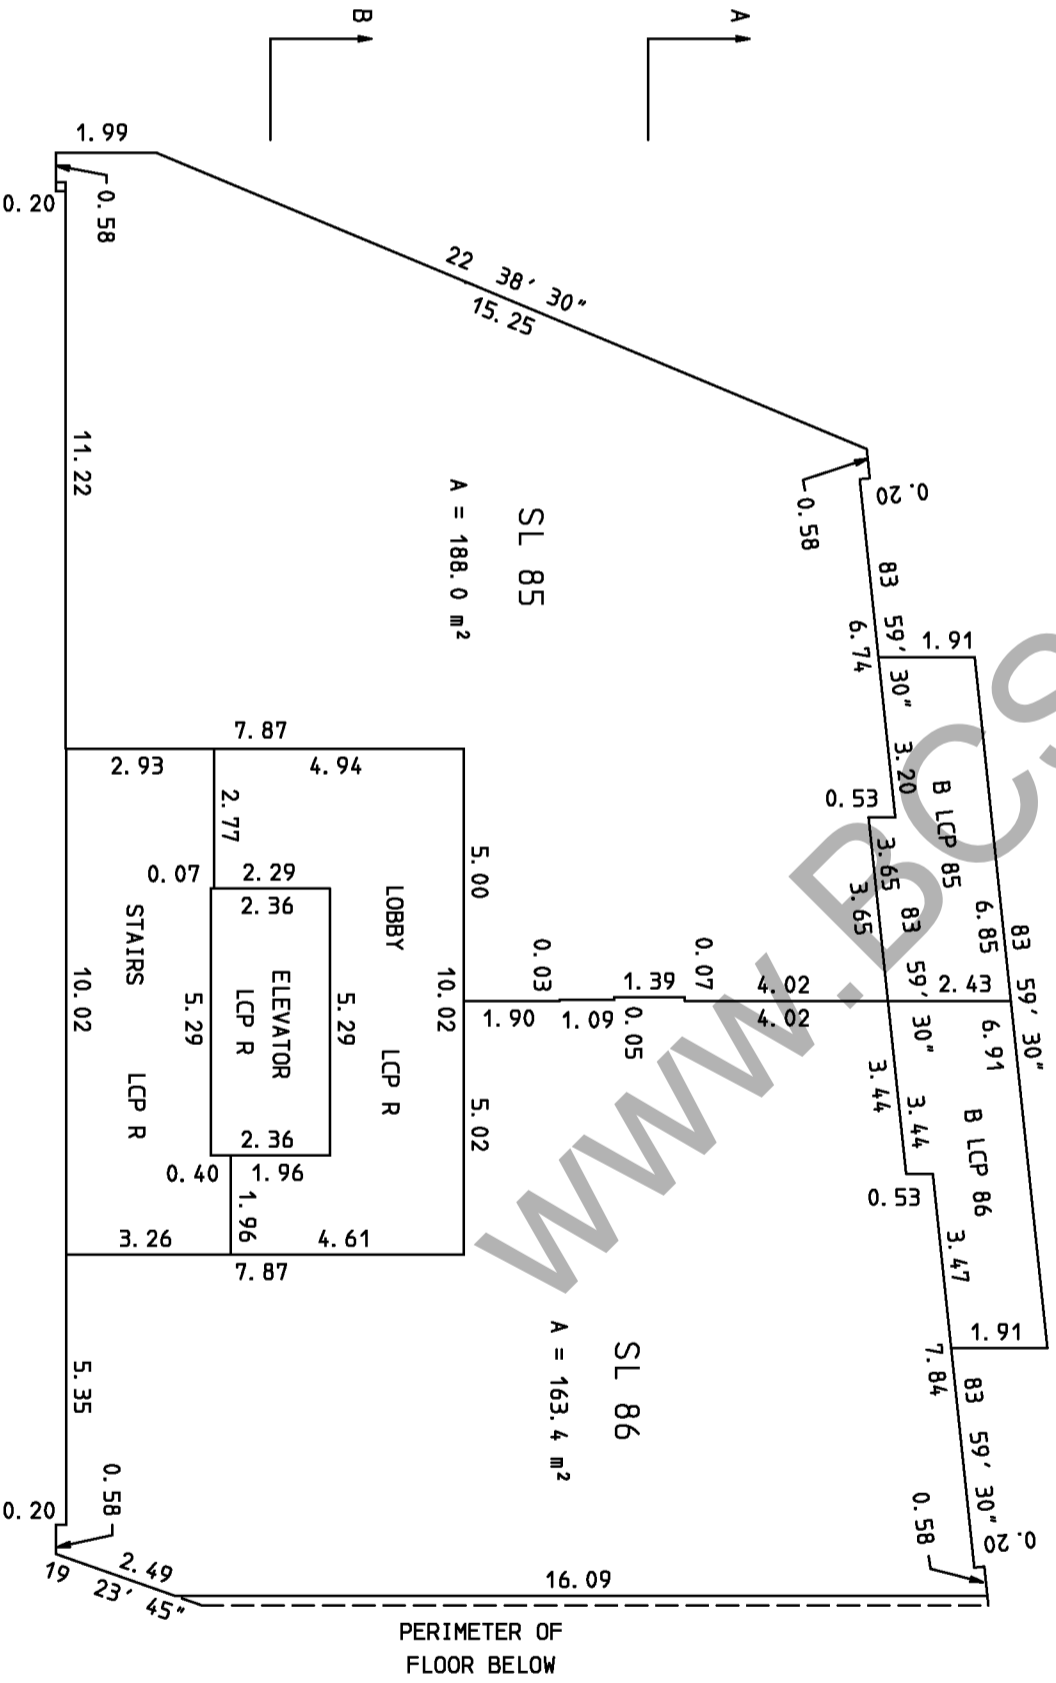

LEVEL 34


SCALE : 1 : 150
ALL DISTANCES SHOWN ARE IN METRES

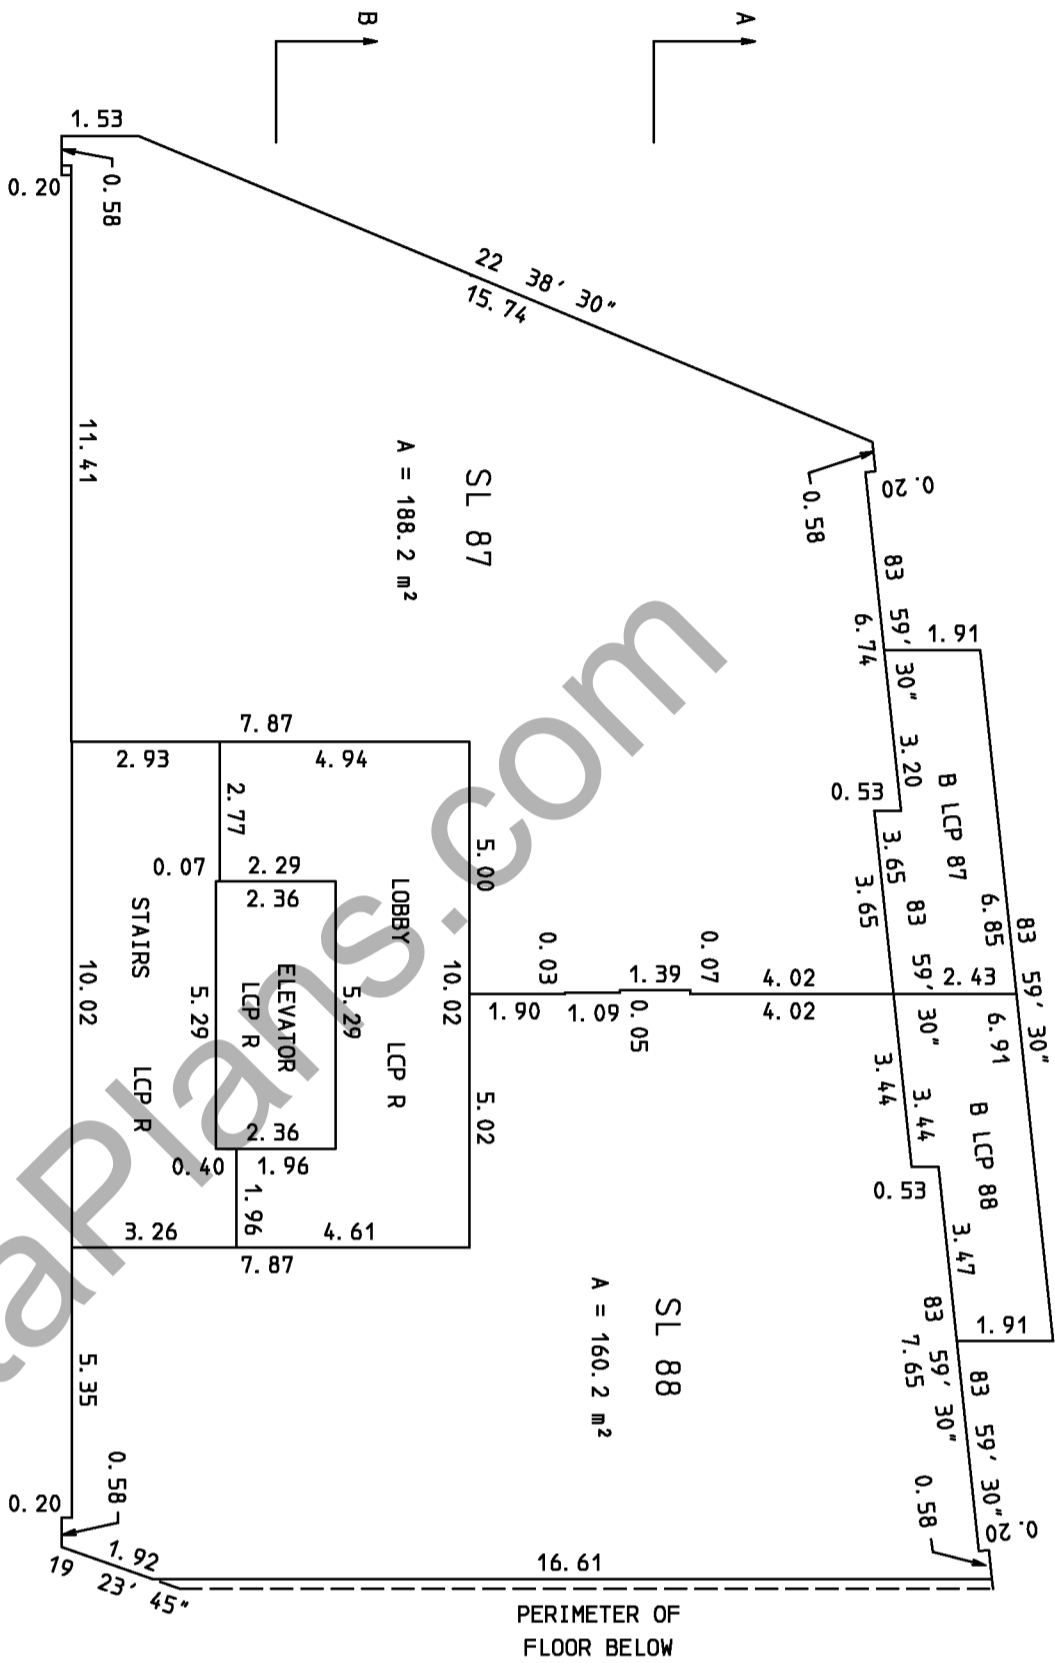

BEARINGS ON THIS SHEET ARE
EITHER 0 , 90 OR AS STATED.


LEVEL 35

SCALE : 1 : 150
ALL DISTANCES SHOWN ARE IN METRES

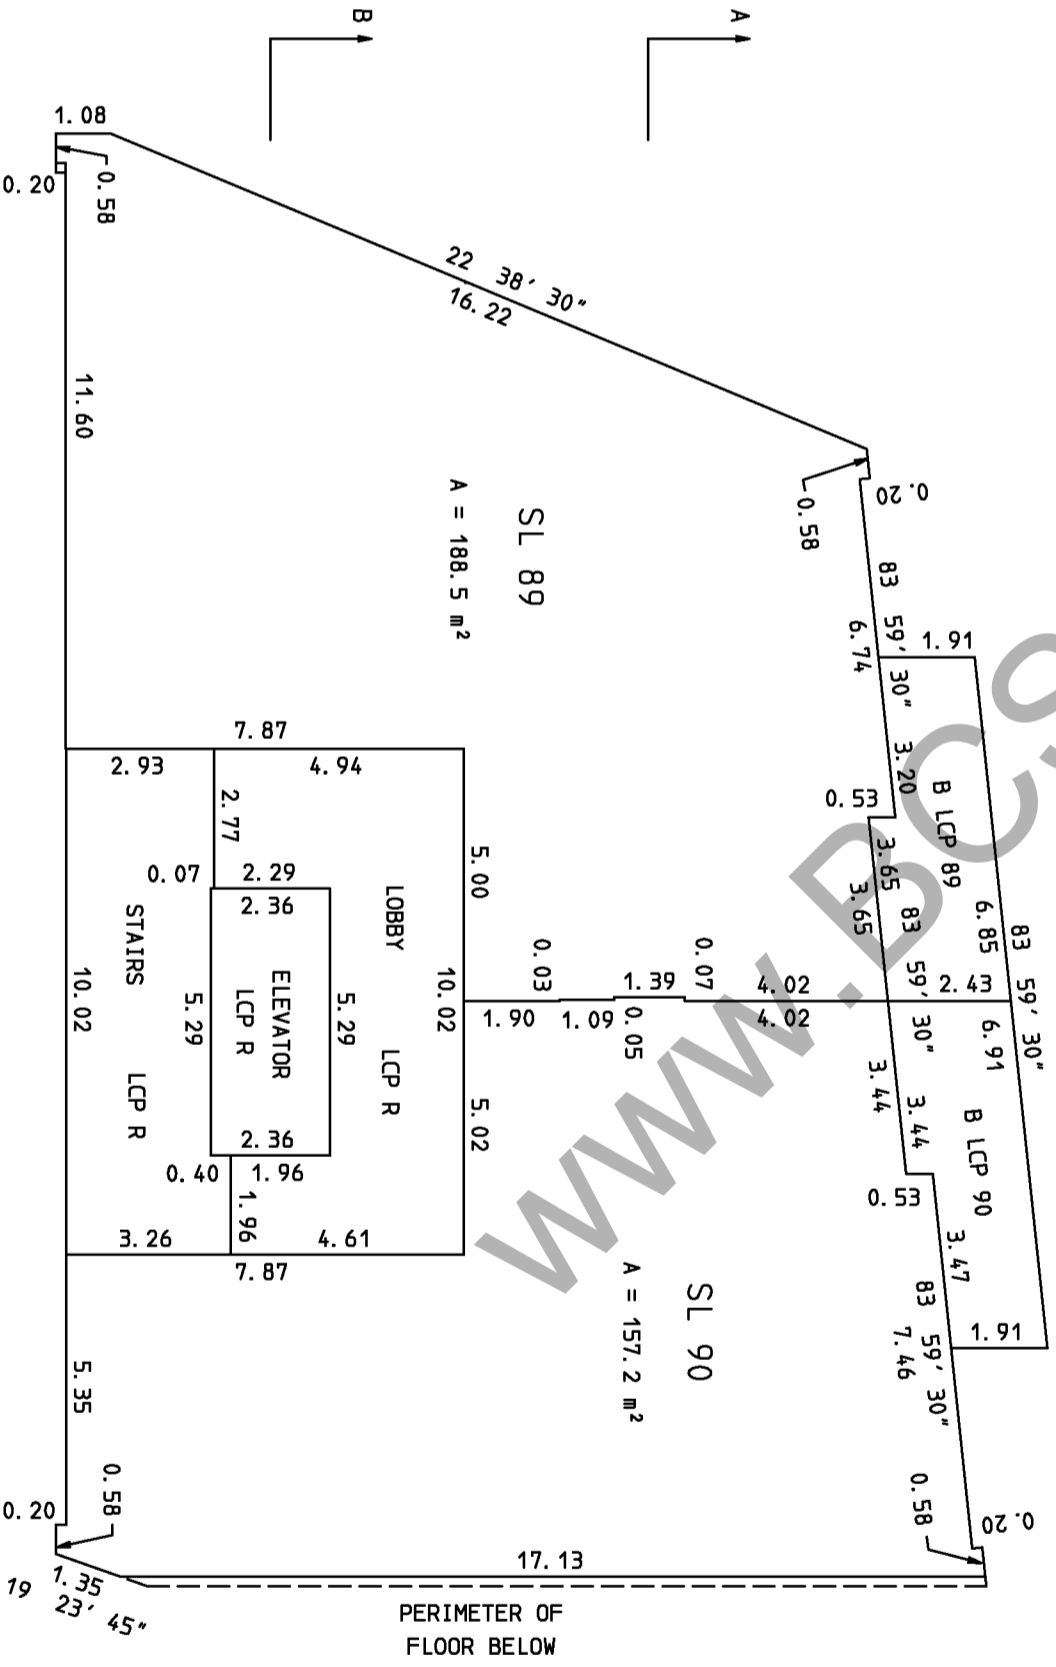

LEVEL 36

SCALE : 1 : 150
ALL DISTANCES SHOWN ARE IN METRES

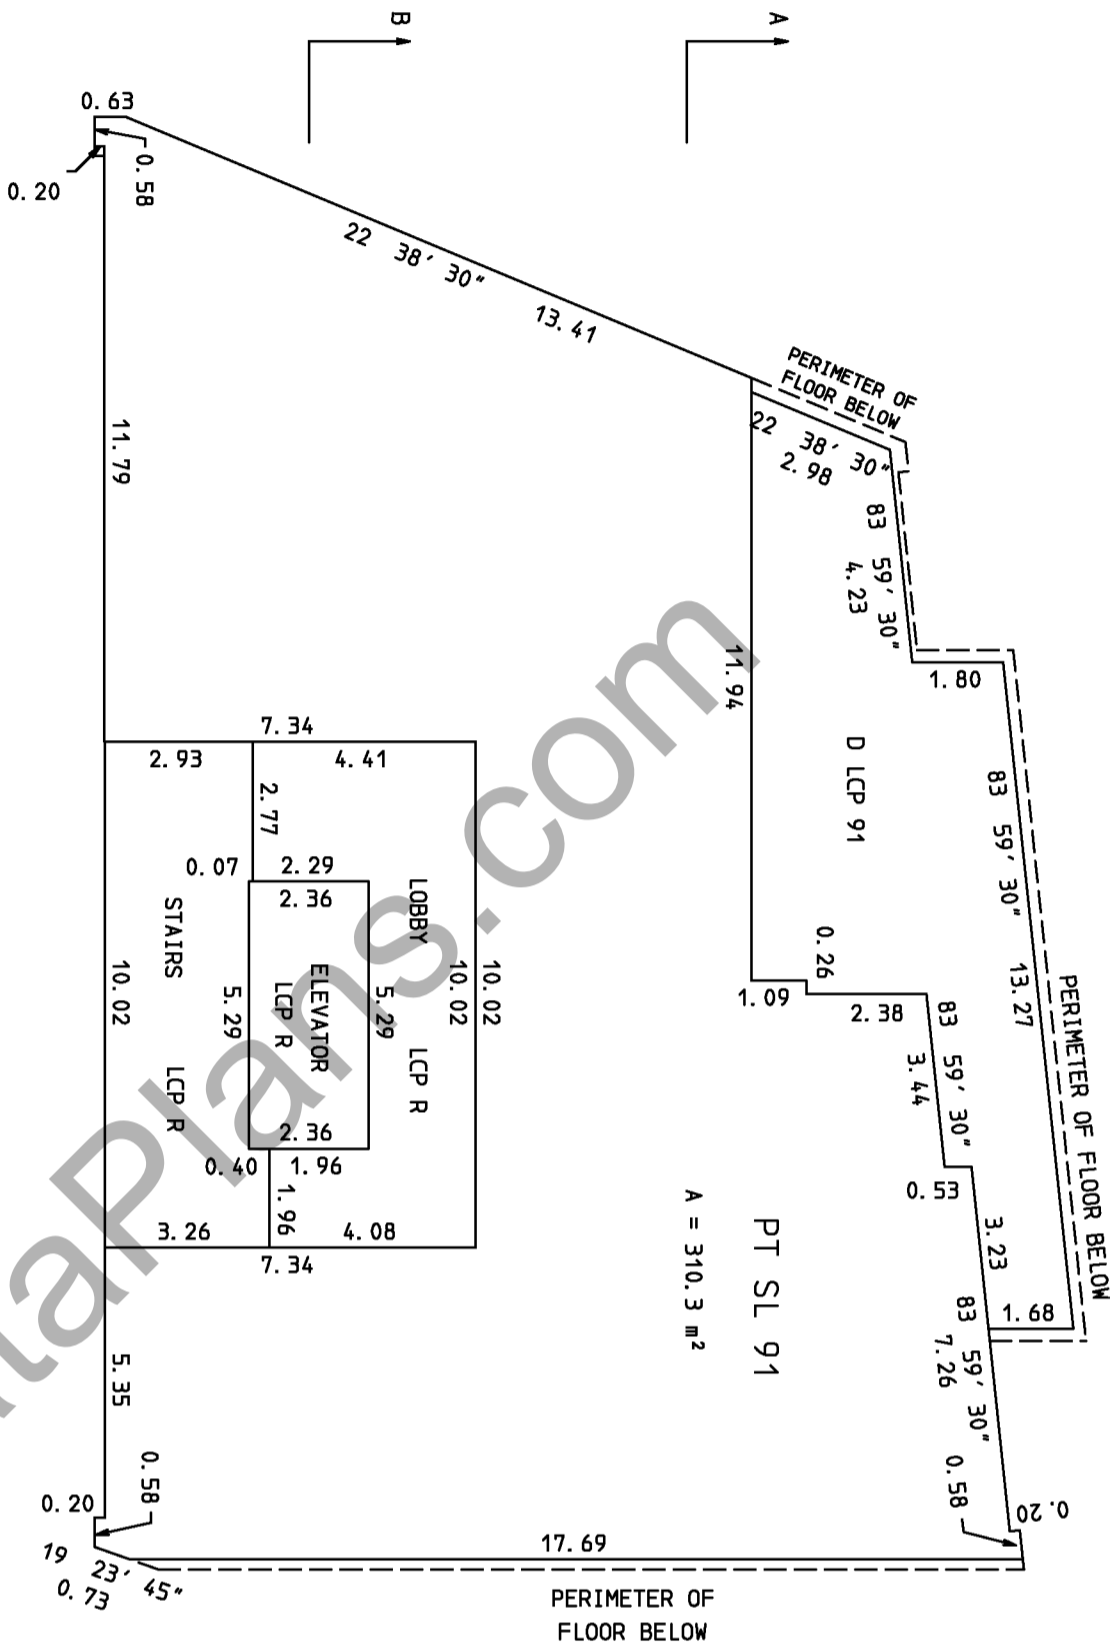


BEARINGS ON THIS SHEET ARE
EITHER 0 , 90 OR AS STATED.

TOTAL AREAS
SL 91 324.1 m²




LEVEL 37 - ROOF LEVEL

SCALE : 1 : 150
ALL DISTANCES SHOWN ARE IN METRES

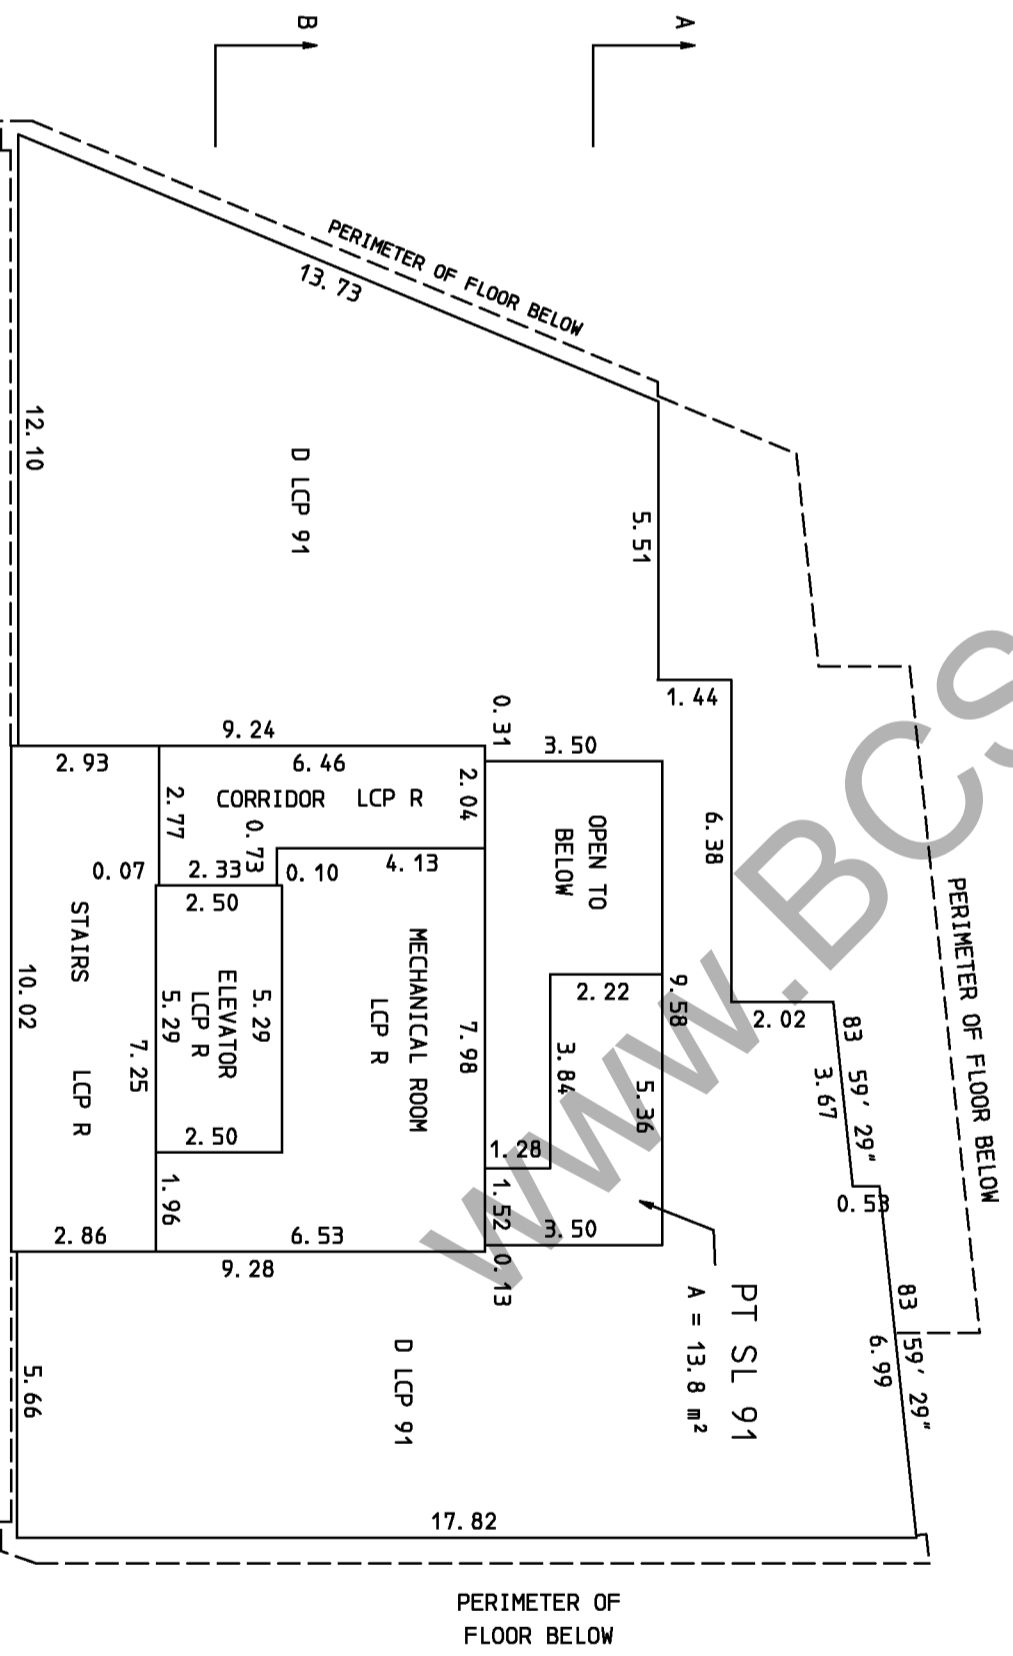

LEVEL 38 - ELEVATOR MACHINE LEVEL

SCALE : 1 : 150
ALL DISTANCES SHOWN ARE IN METRES

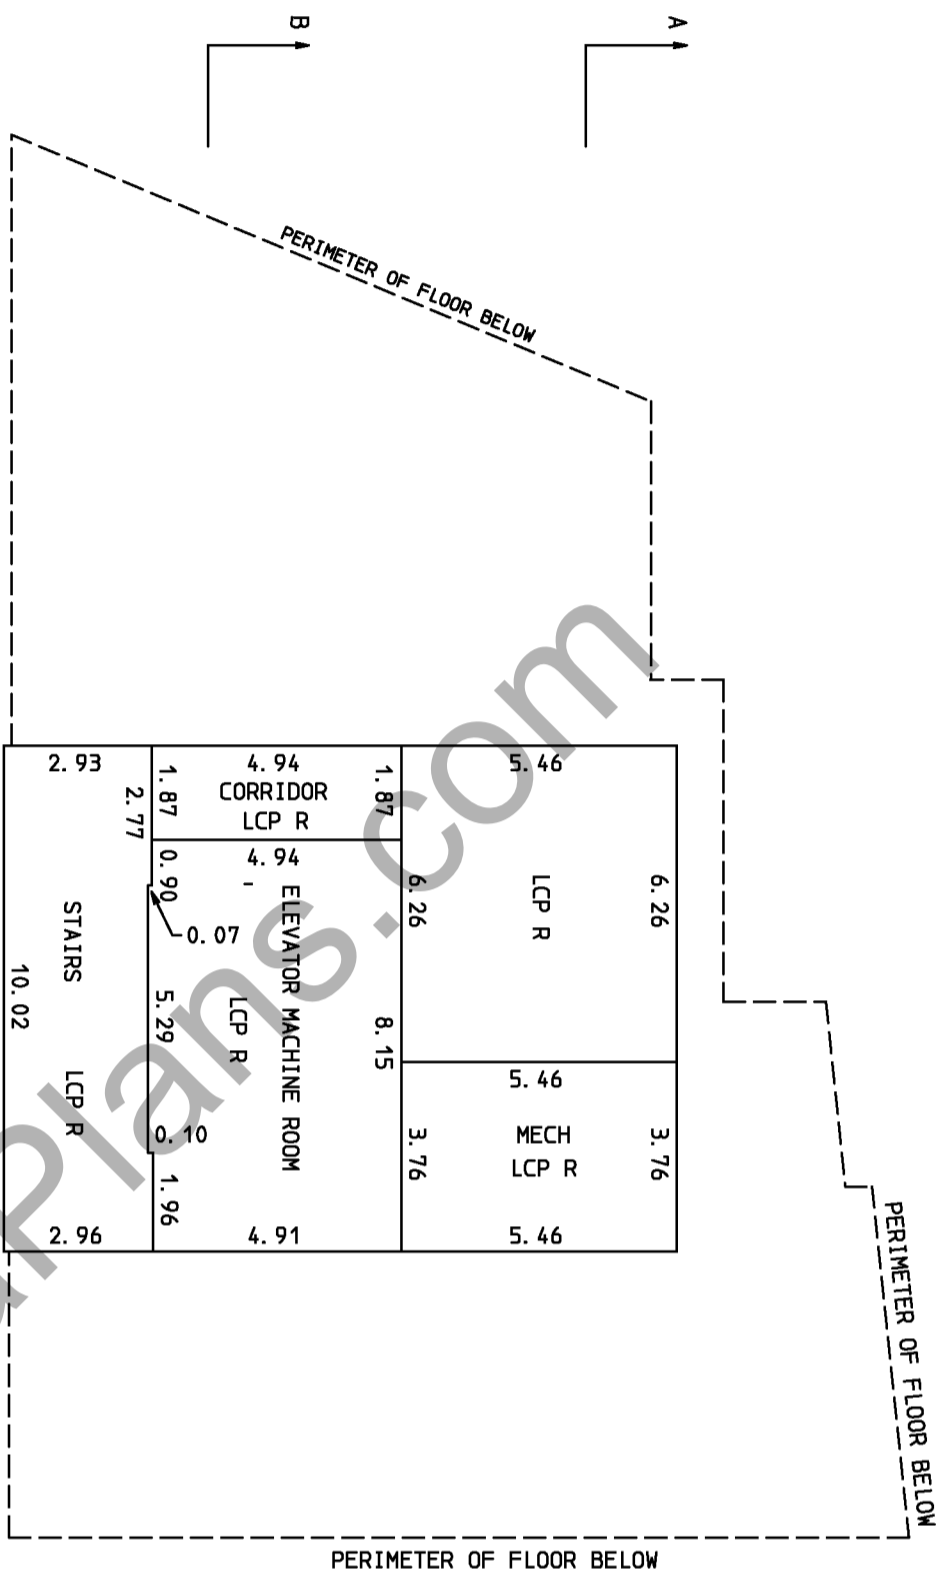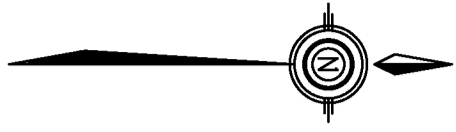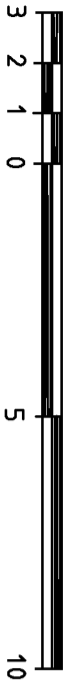

BEARINGS ON THIS SHEET ARE EITHER 0 , 90 OR AS STATED.

www.BCStrataPlans.com


SECTION A - A

SCALE : 1 : 150
ALL DISTANCES SHOWN ARE IN METRES



SHEET 36 OF 45 SHEETS.
STRATA PLAN
EPS 390

SEE SHEET 37

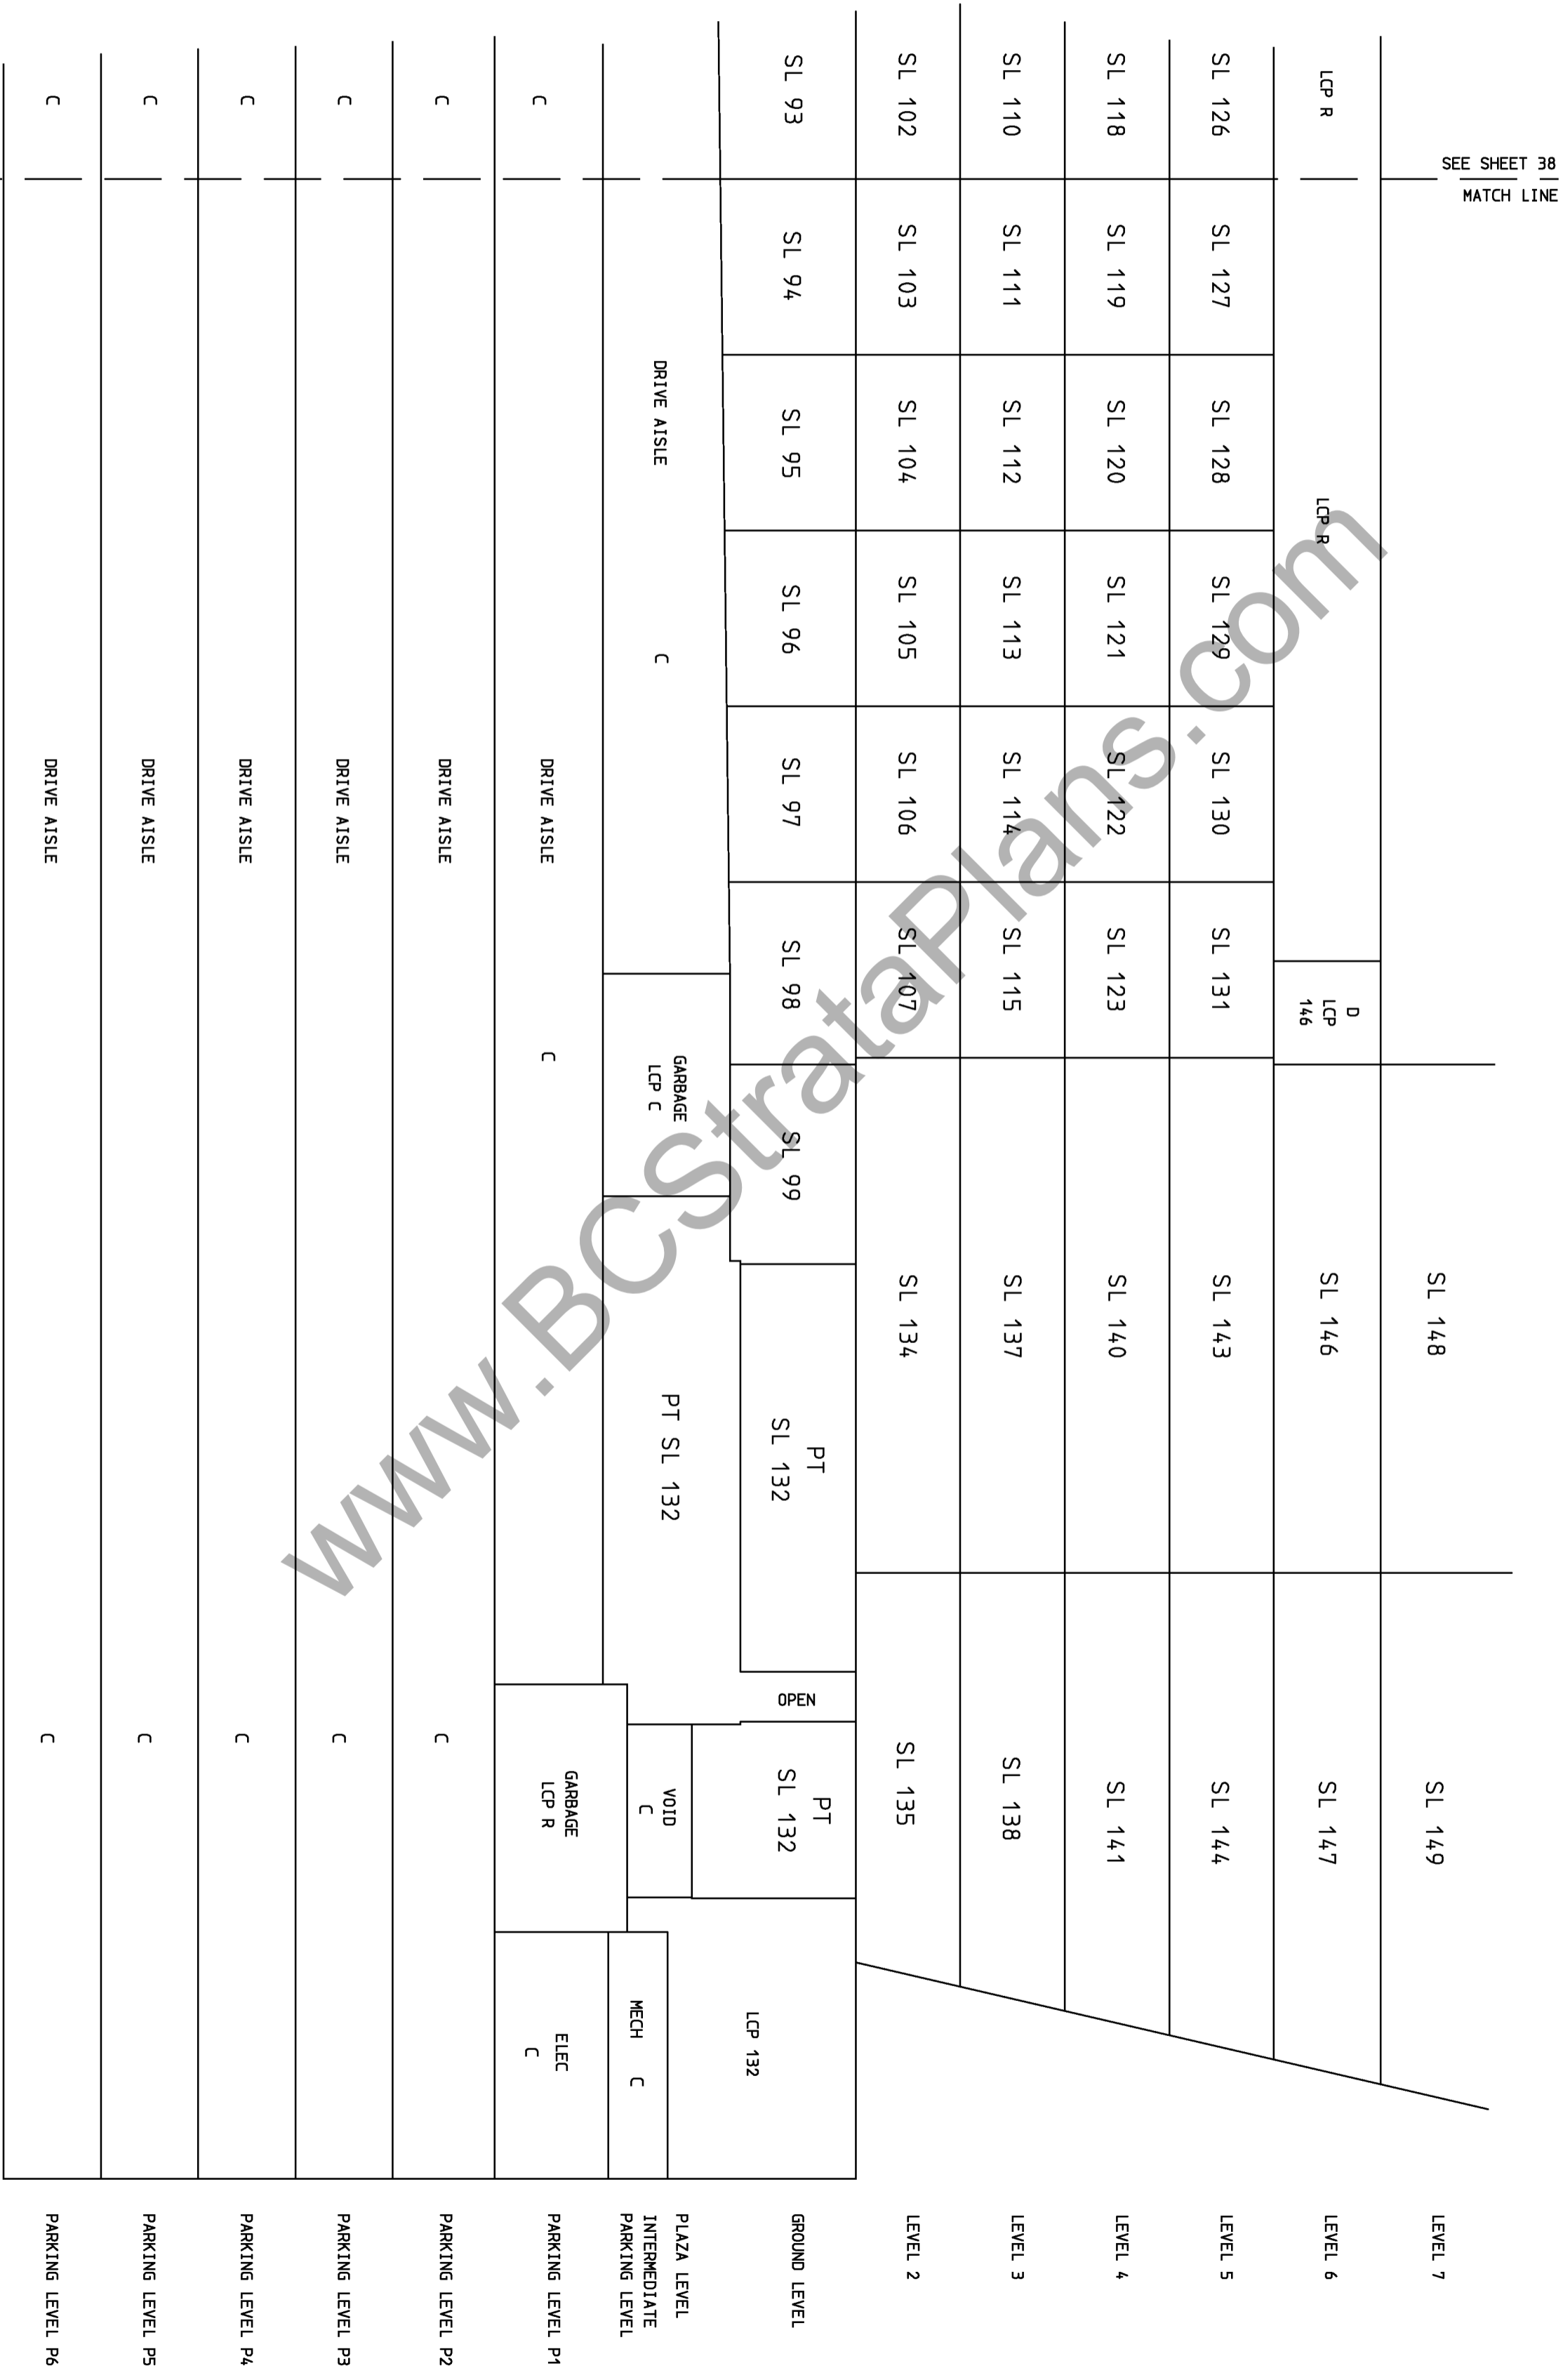

SEE SHEET 38

SEE SHEET 38
MATCH LINE

SEE SHEET 38
MATCH LINE

LOWER PART - EAST PART

MARCH 16th, 2011

V: 2010: 2010-032, S36

S-12199


SECTION A - A

SCALE : 1 : 150

ALL DISTANCES SHOWN ARE IN METRES



SHEET 37 OF 45 SHEETS
 STRATA PLAN
 EPS 390

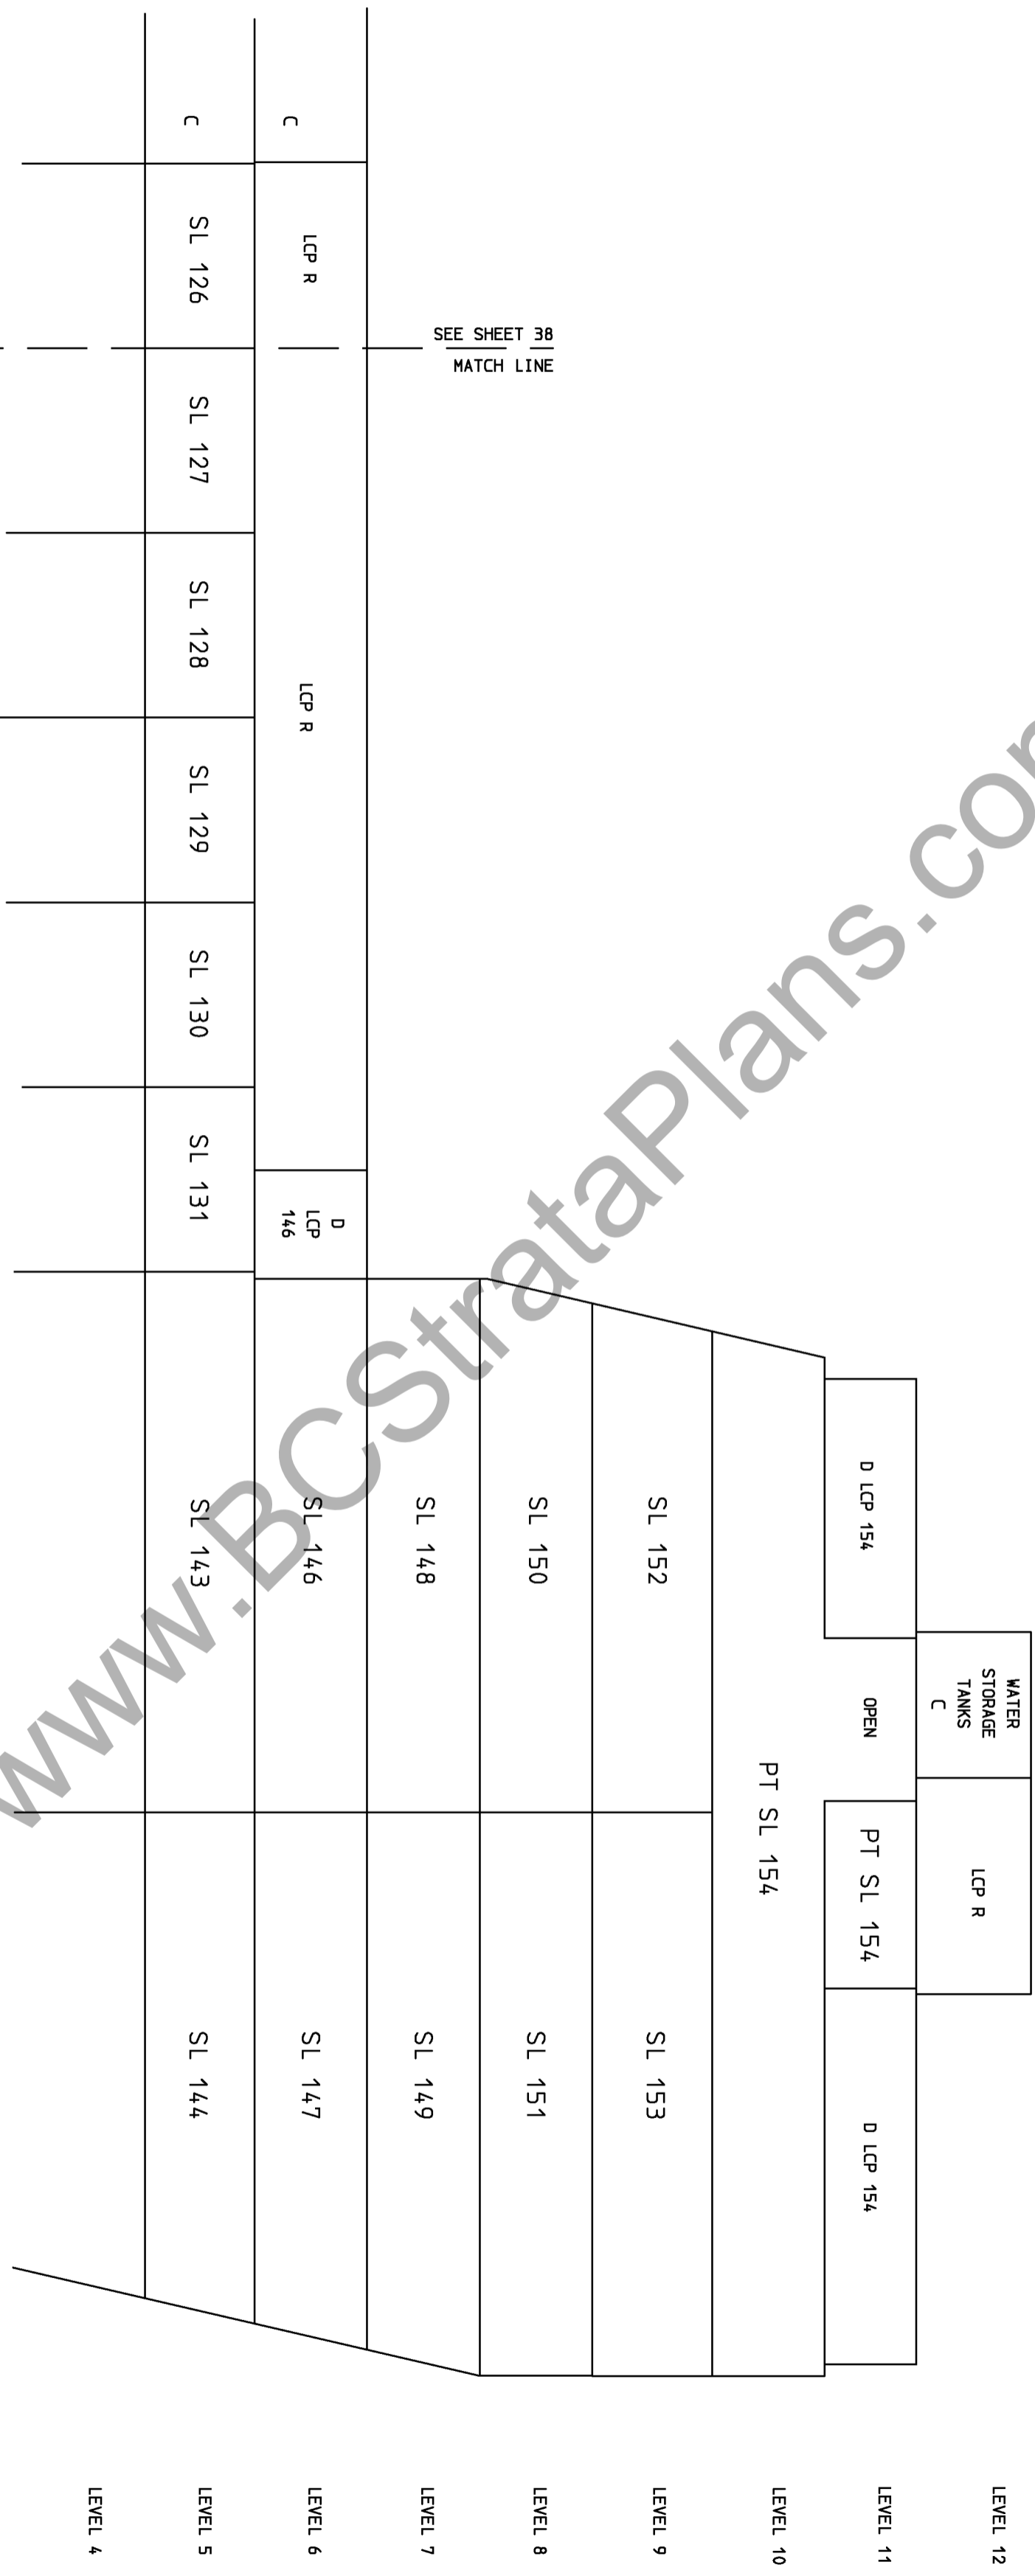

SEE SHEET 36

UPPER PART - EAST PART


SECTION A - A

SCALE : 1 : 150
ALL DISTANCES SHOWN ARE IN METRES



SHEET 38 OF 45 SHEETS.
STRATA PLAN
EPS 390

SEE SHEET 39

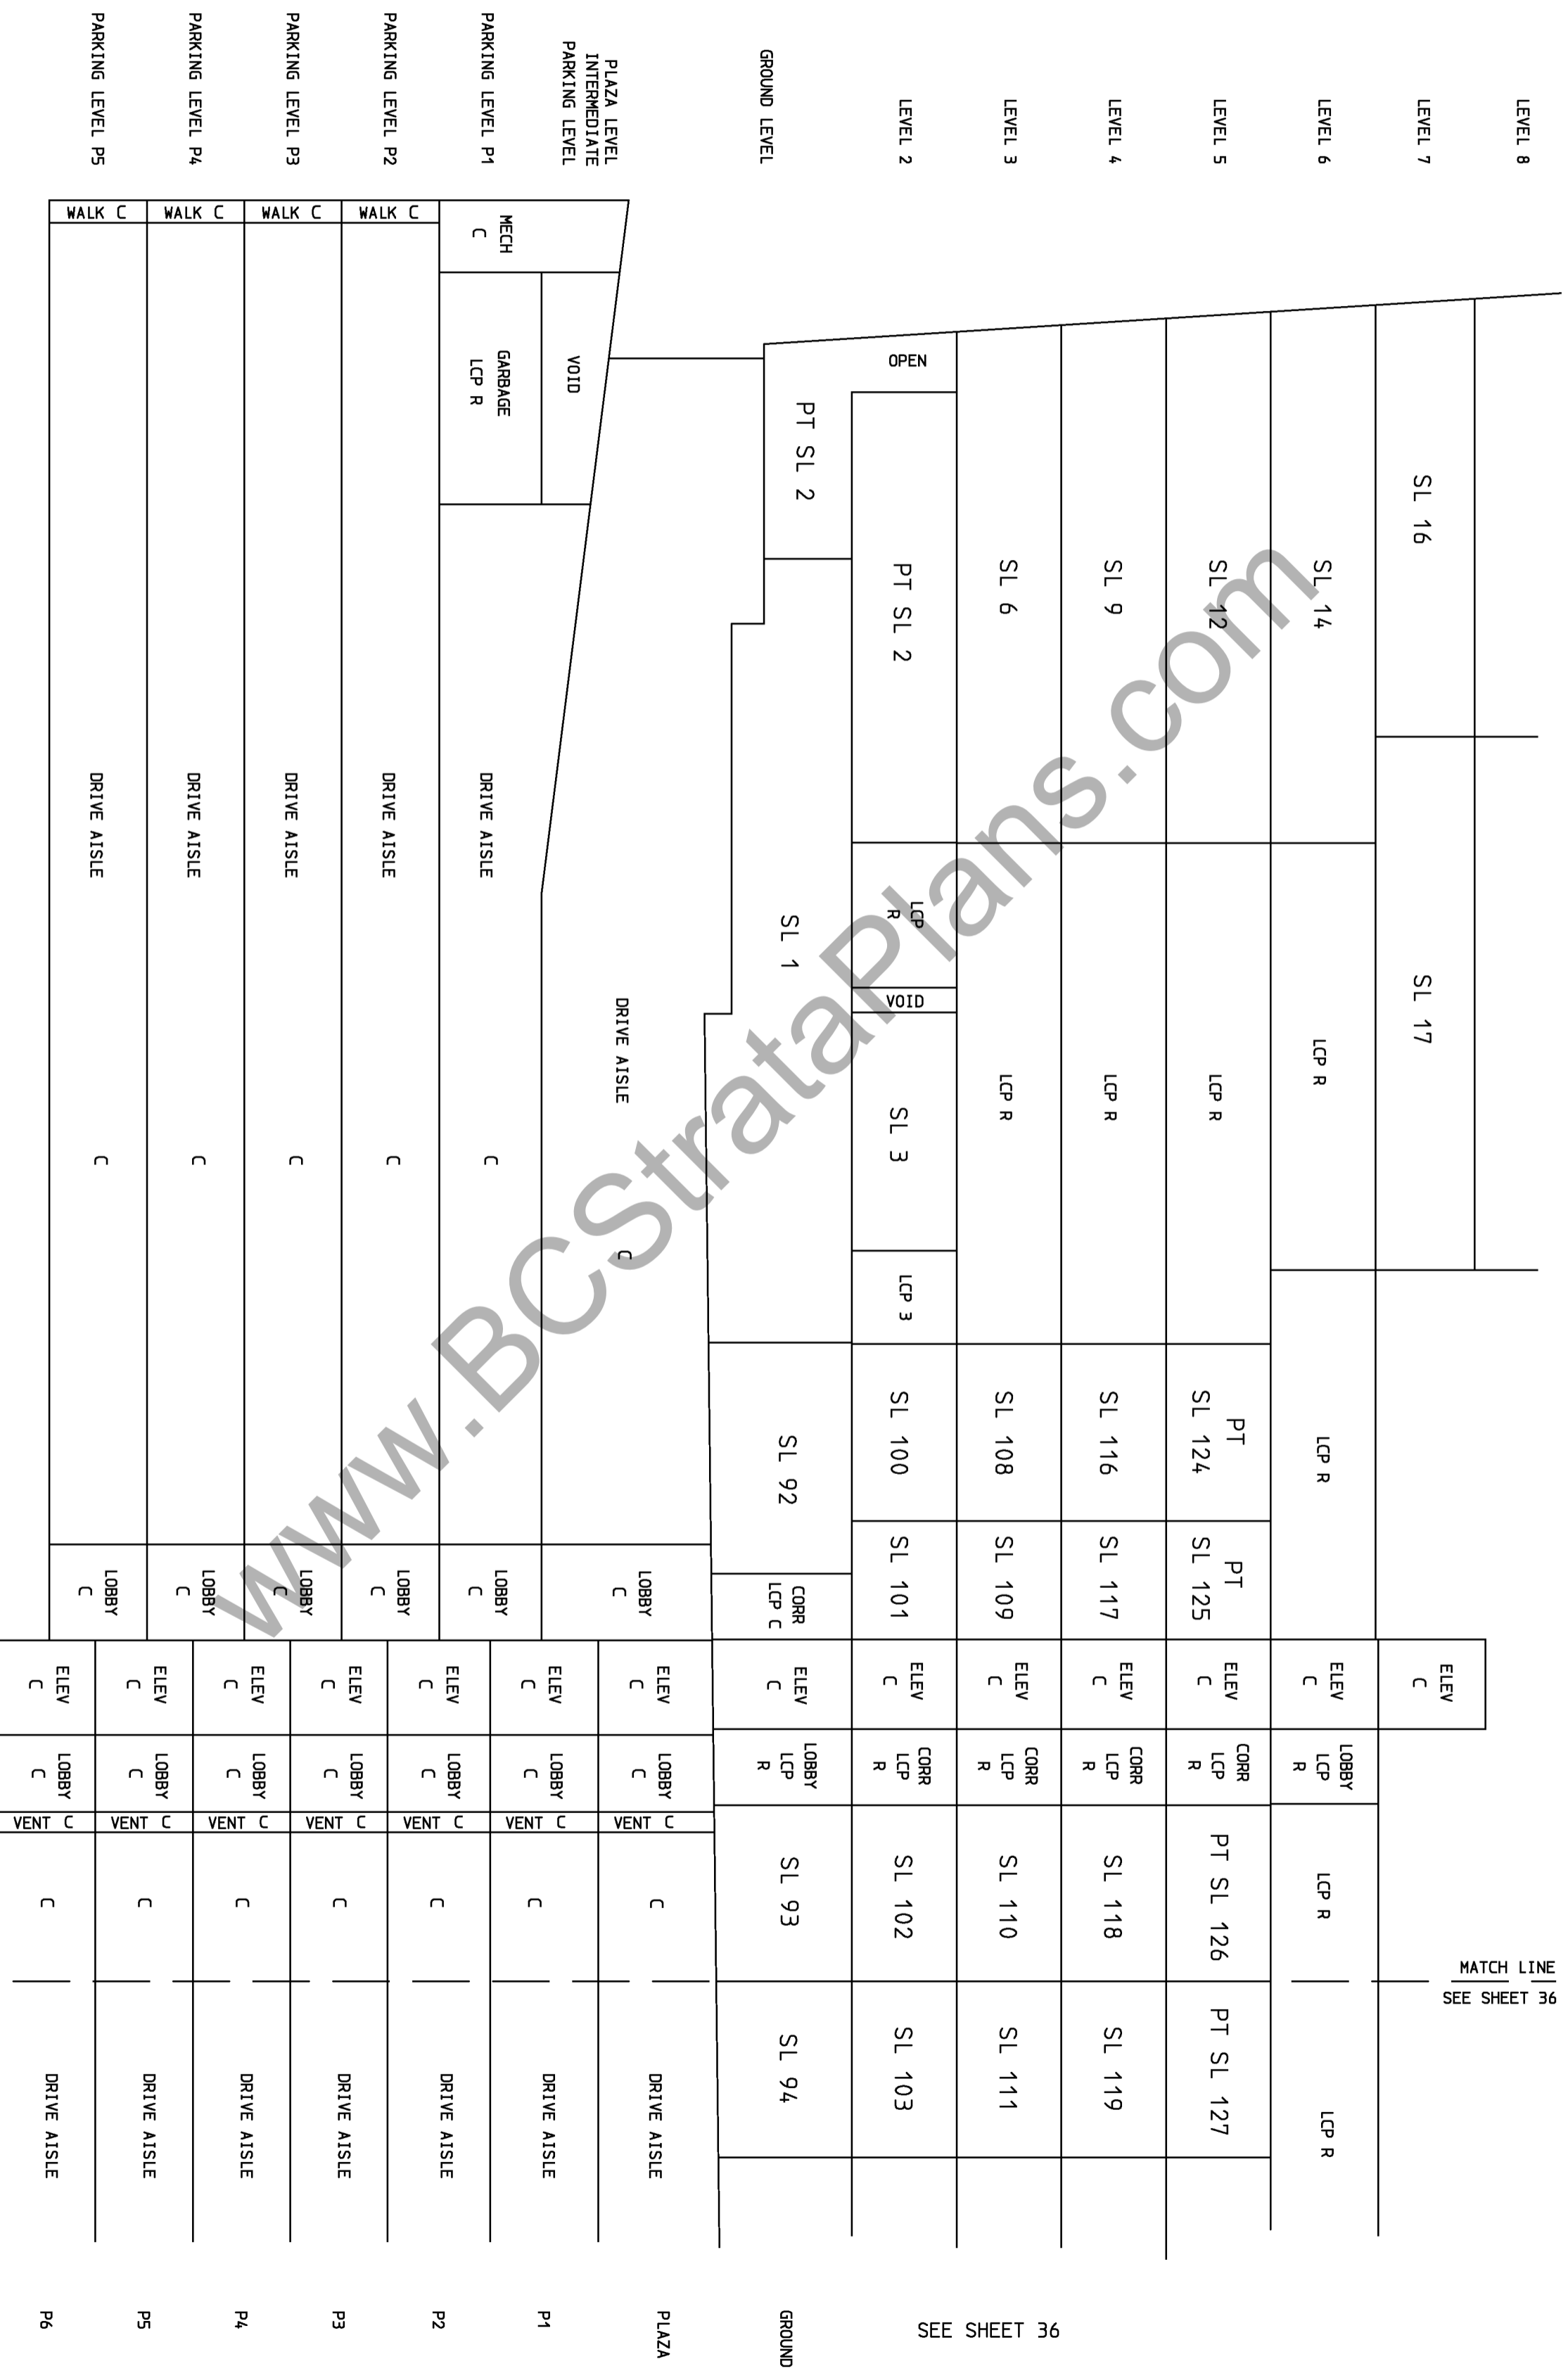


LOWER PART - WEST PART

MATCH LINE
SEE SHEET 36

MATCH LINE
SEE SHEET 36

SECTION A - A

SCALE : 1 : 150
ALL DISTANCES SHOWN ARE IN METRES

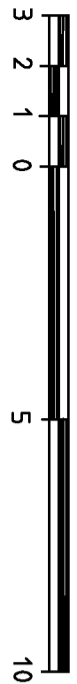

SEE SHEET 40

SHEET 39 OF 45 SHEETS.
STRATA PLAN
EPS 390

LEVEL 21	SL 58	SL 59				
LEVEL 20	SL 55	SL 56				
LEVEL 19	SL 52	SL 53				
LEVEL 18	SL 49	SL 50				
LEVEL 17	SL 46	SL 47				
LEVEL 16	SL 43	SL 44				
LEVEL 15	SL 40	SL 41				
LEVEL 14	SL 37	SL 38				
LEVEL 13	SL 34	SL 35				
LEVEL 12	SL 31	SL 32				
LEVEL 11	SL 28	SL 29				
LEVEL 10	SL 25	SL 26				
LEVEL 9	SL 22	SL 23				
LEVEL 8	SL 19	SL 20				
LEVEL 7	SL 16	SL 17				
LEVEL 6	SL 14	LCP R	LCP R	LCP R	ELEV C	LCP R

SEE SHEET 38

MIDDLE PART - WEST PART

MATCH LINE
SEE SHEET 36

MATCH LINE

SECTION A - A

SCALE : 1 : 150
 ALL DISTANCES SHOWN ARE IN METRES



SHEET 40 OF 45 SHEETS.
 STRATA PLAN
 EPS 390

LEVEL 38	LCP R		MECH LCP R	
LEVEL 37	D LCP 91	OPEN	PT SL 91	D LCP 91
LEVEL 36	PT SL 91			
LEVEL 35	SL 89		SL 90	
LEVEL 34	SL 87		SL 88	
LEVEL 33	SL 85		SL 86	
LEVEL 32	SL 83		SL 84	
LEVEL 31	SL 81		SL 82	
LEVEL 30	SL 79		SL 80	
LEVEL 29	SL 77		SL 78	
LEVEL 28	SL 75		SL 76	
LEVEL 27	SL 73		SL 74	
LEVEL 26	SL 71		SL 72	
LEVEL 25	SL 69		SL 70	
LEVEL 24	SL 67		SL 68	
LEVEL 23	SL 64		SL 65	
LEVEL 22	SL 61		SL 62	
LEVEL 21	SL 58		SL 59	
LEVEL 20	SL 55		SL 56	
LEVEL 19	SL 52		SL 53	

SEE SHEET 39


UPPER PART - WEST PART

SECTION B - B

SCALE : 1 : 150
ALL DISTANCES SHOWN ARE IN METRES



SHEET 42 OF 45 SHEETS.
STRATA PLAN
EPS 390

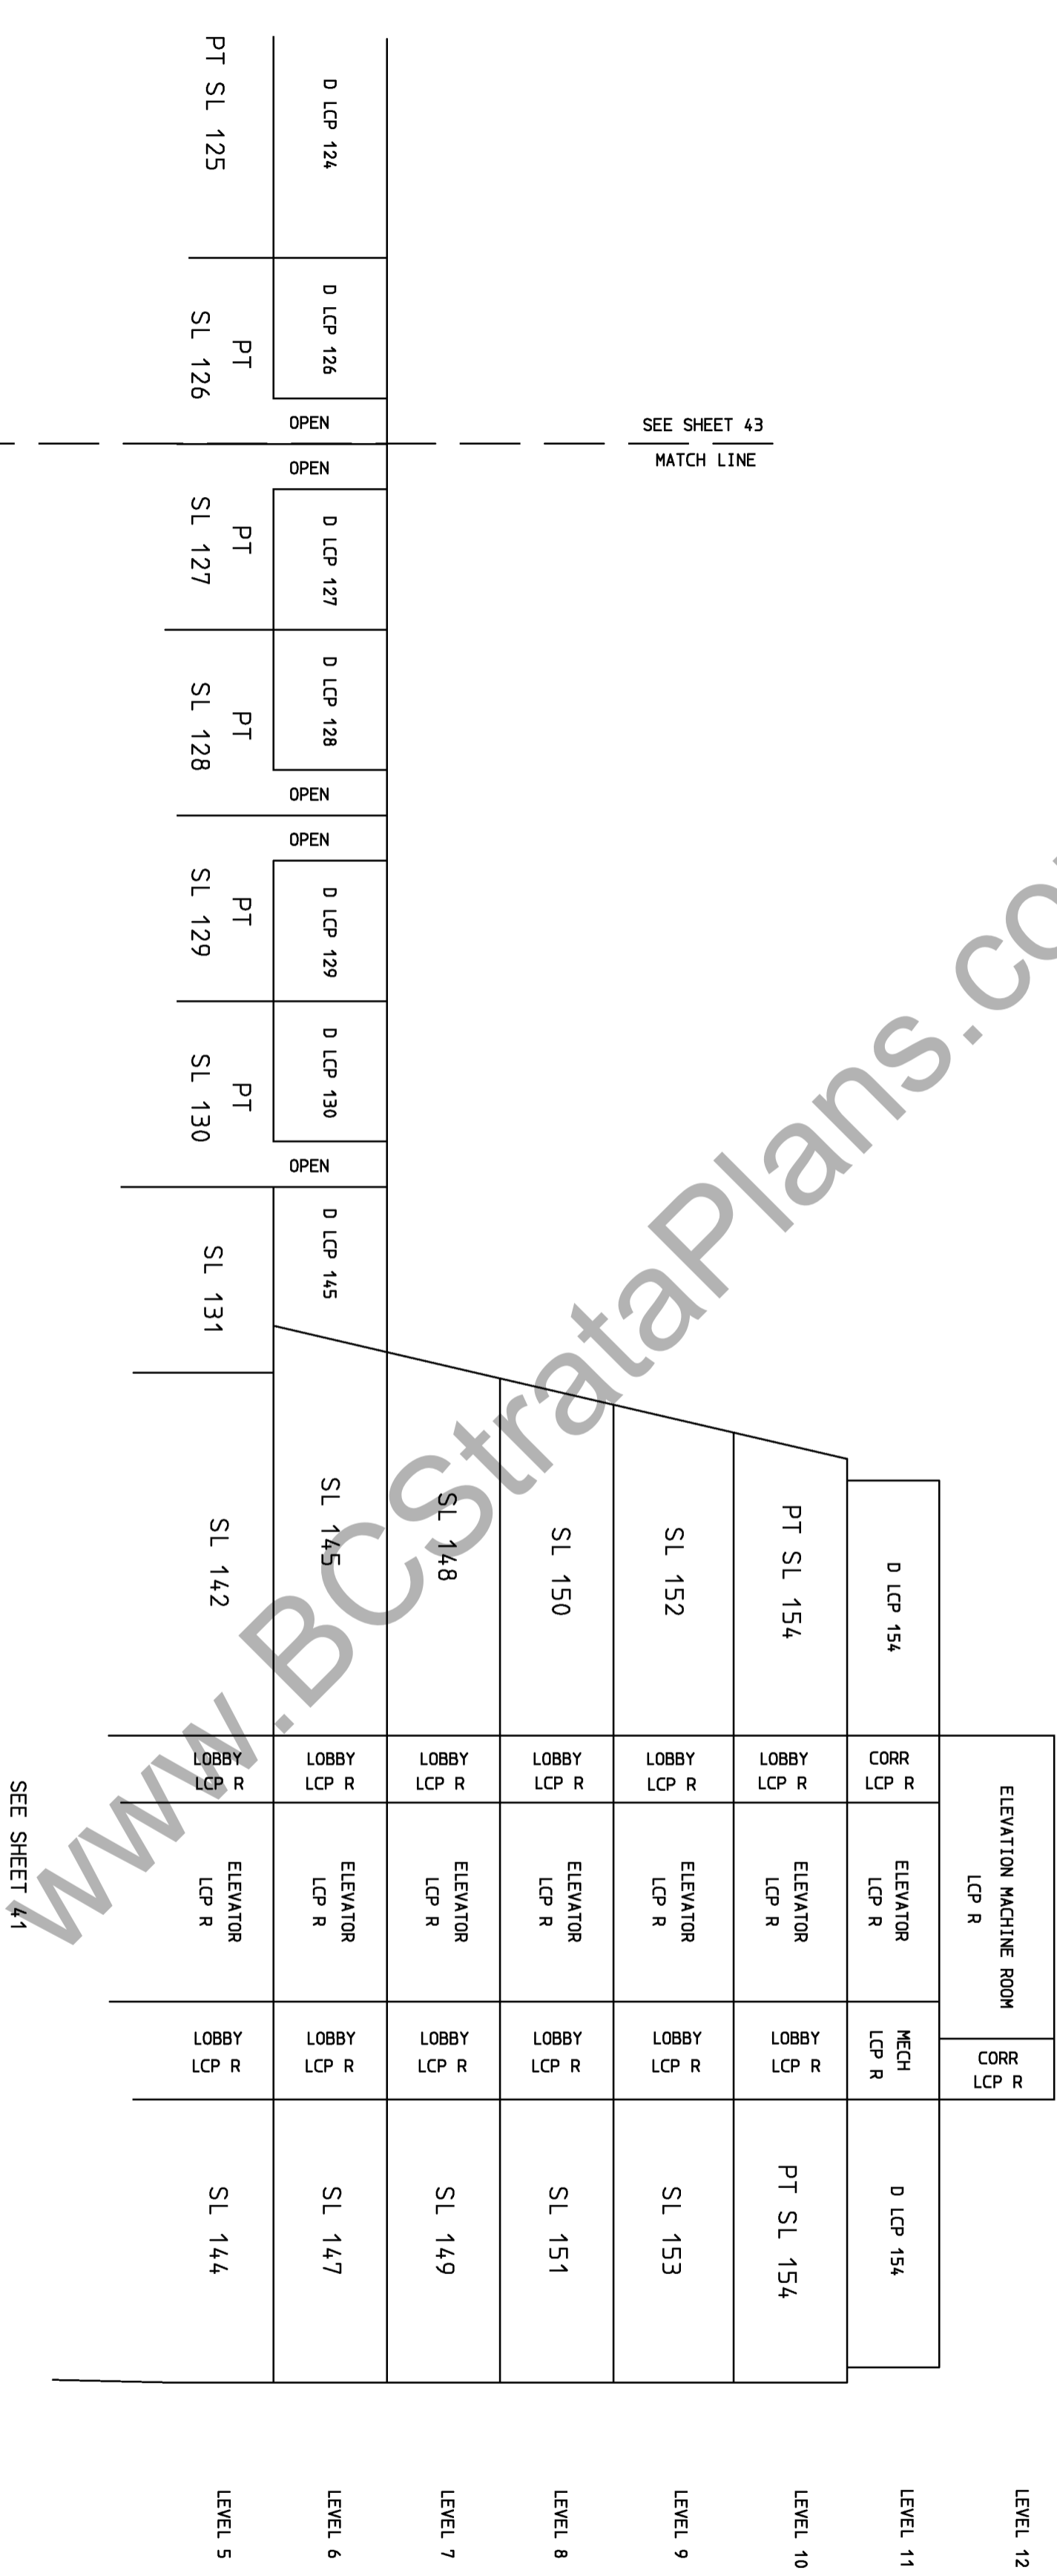

SEE SHEET 43
MATCH LINE

SEE SHEET 43
MATCH LINE

UPPER PART - EAST PART

SEE SHEET 41


SECTION B - B

SCALE : 1 : 150
ALL DISTANCES SHOWN ARE IN METRES



SEE SHEET 44

SHEET 43 OF 45 SHEETS.
STRATA PLAN
EPS 390

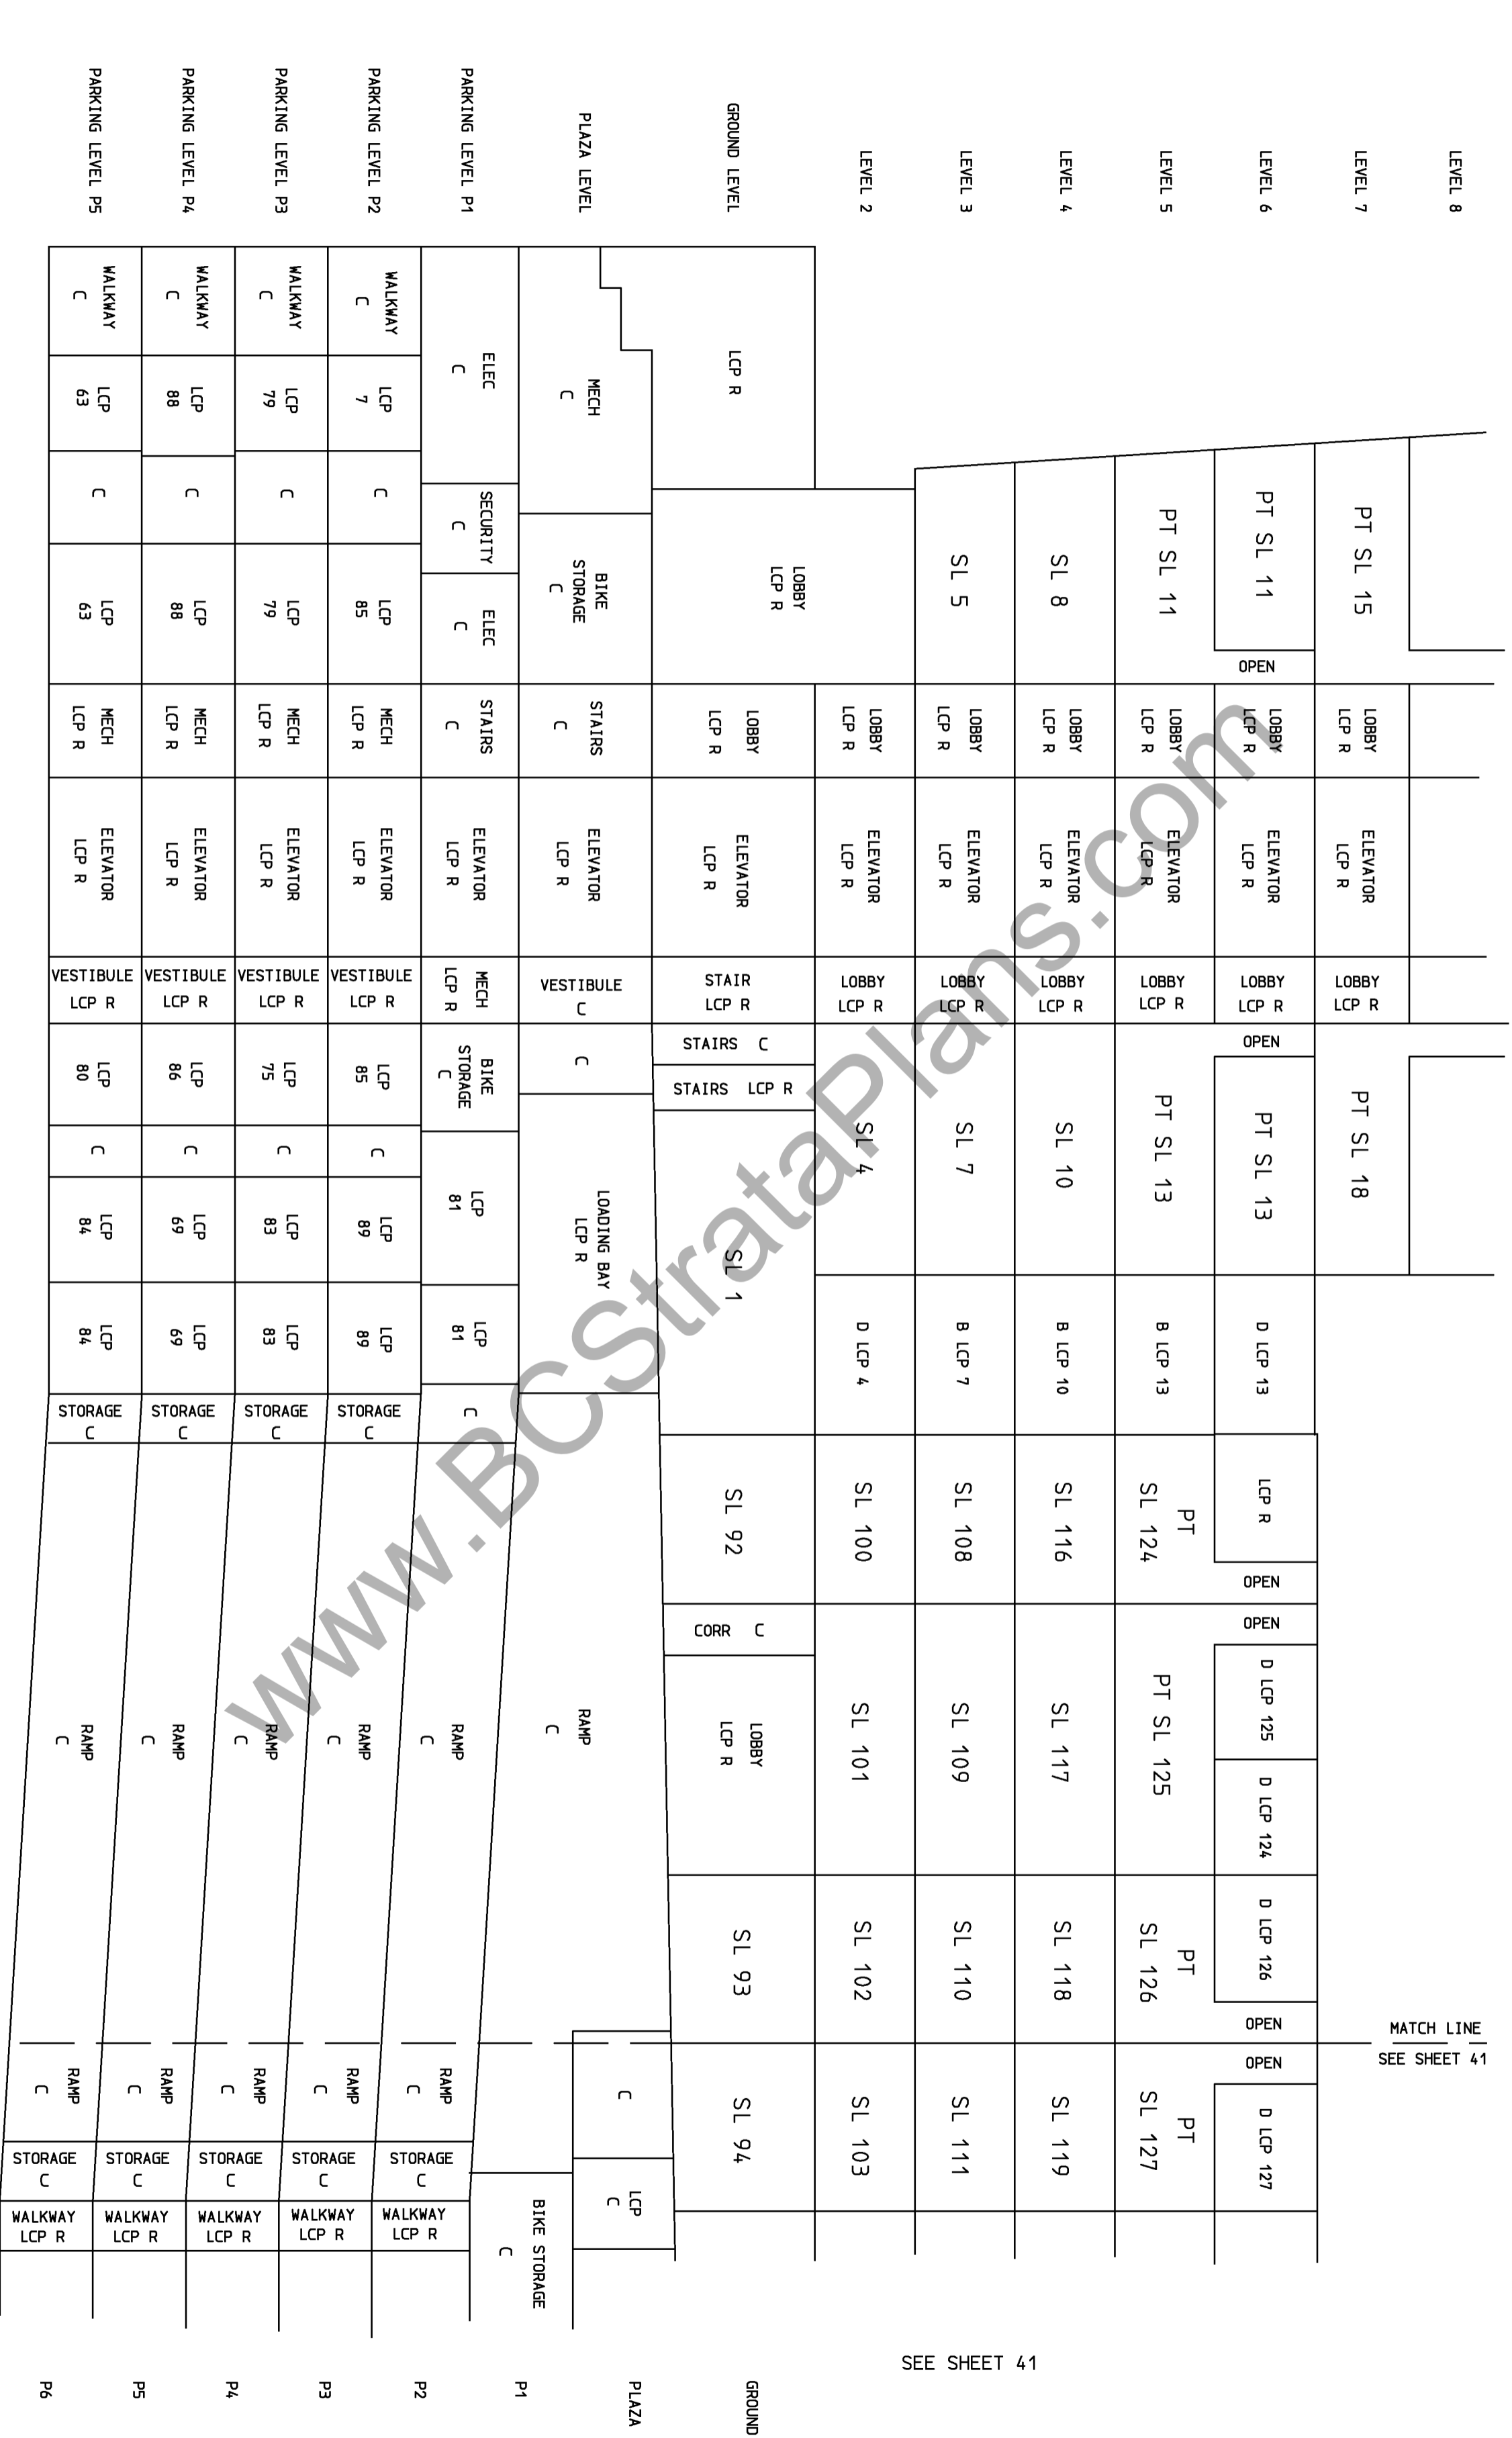

SEE SHEET 41

MATCH LINE
SEE SHEET 41

MATCH LINE
SEE SHEET 41

LOWER PART - WEST PART

SECTION B - B

SCALE : 1 : 150
ALL DISTANCES SHOWN ARE IN METRES



SEE SHEET 45

SHEET 44 OF 45 SHEETS.
STRATA PLAN
EPS 390

LEVEL 21	PT SL 57	LOBBY LCP R	ELEVATOR LCP R	LOBBY LCP R	PT SL 60															
LEVEL 20	PT SL 51	LOBBY LCP R	ELEVATOR LCP R	LOBBY LCP R	PT SL 54															
LEVEL 19	PT SL 51	LOBBY LCP R	ELEVATOR LCP R	LOBBY LCP R	PT SL 54															
LEVEL 18	PT SL 45	LOBBY LCP R	ELEVATOR LCP R	LOBBY LCP R	PT SL 48															
LEVEL 17	PT SL 45	LOBBY LCP R	ELEVATOR LCP R	LOBBY LCP R	PT SL 48															
LEVEL 16	PT SL 39	LOBBY LCP R	ELEVATOR LCP R	LOBBY LCP R	PT SL 42															
LEVEL 15	PT SL 33	LOBBY LCP R	ELEVATOR LCP R	LOBBY LCP R	PT SL 36															
LEVEL 14	PT SL 33	LOBBY LCP R	ELEVATOR LCP R	LOBBY LCP R	PT SL 36															
LEVEL 13	PT SL 27	LOBBY LCP R	ELEVATOR LCP R	LOBBY LCP R	PT SL 30															
LEVEL 12	PT SL 27	LOBBY LCP R	ELEVATOR LCP R	LOBBY LCP R	PT SL 30															
LEVEL 11	PT SL 21	LOBBY LCP R	ELEVATOR LCP R	LOBBY LCP R	PT SL 24															
LEVEL 10	PT SL 21	LOBBY LCP R	ELEVATOR LCP R	LOBBY LCP R	PT SL 24															
LEVEL 9	PT SL 15	LOBBY LCP R	ELEVATOR LCP R	LOBBY LCP R	PT SL 18															
LEVEL 8	PT SL 15	LOBBY LCP R	ELEVATOR LCP R	LOBBY LCP R	PT SL 18															
LEVEL 7	PT SL 11	LOBBY LCP R	ELEVATOR LCP R	LOBBY LCP R	PT SL 13															
LEVEL 6	PT SL 11	LOBBY LCP R	ELEVATOR LCP R	LOBBY LCP R	PT SL 13															

SEE SHEET 43

MIDDLE PART - WEST PART

MATCH LINE

MATCH LINE

SEE SHEET 42

SECTION B - B

SHEET 45 OF 45 SHEETS.

STRATA PLAN

EPS 390

SCALE : 1 : 150

ALL DISTANCES SHOWN ARE IN METRES



LEVEL 38			CORR LCP R	ELEVATOR MACHINE ROOM LCP R				
LEVEL 37		D LCP 91	CORR LCP R	ELEVATOR LCP R	LCP R	D LCP 91		
LEVEL 36		PT SL 91	LOBBY LCP R	ELEVATOR LCP R	LOBBY LCP R	PT SL 91		
LEVEL 35		SL 89	LOBBY LCP R	ELEVATOR LCP R	LOBBY LCP R	SL 90		
LEVEL 34		SL 87	LOBBY LCP R	ELEVATOR LCP R	LOBBY LCP R	SL 88		
LEVEL 33		SL 85	LOBBY LCP R	ELEVATOR LCP R	LOBBY LCP R	SL 86		
LEVEL 32		SL 83	LOBBY LCP R	ELEVATOR LCP R	LOBBY LCP R	SL 84		
LEVEL 31		SL 81	LOBBY LCP R	ELEVATOR LCP R	LOBBY LCP R	SL 82		
LEVEL 30		SL 79	LOBBY LCP R	ELEVATOR LCP R	LOBBY LCP R	SL 80		
LEVEL 29		SL 77	LOBBY LCP R	ELEVATOR LCP R	LOBBY LCP R	SL 78		
LEVEL 28		SL 75	LOBBY LCP R	ELEVATOR LCP R	LOBBY LCP R	SL 76		
LEVEL 27		SL 73	LOBBY LCP R	ELEVATOR LCP R	LOBBY LCP R	SL 74		
LEVEL 26		SL 71	LOBBY LCP R	ELEVATOR LCP R	LOBBY LCP R	SL 72		
LEVEL 25		SL 69	LOBBY LCP R	ELEVATOR LCP R	LOBBY LCP R	SL 70		
LEVEL 24	OPEN	PT SL 63	OPEN	LOBBY LCP R	ELEVATOR LCP R	LOBBY LCP R	OPEN	PT SL 66
LEVEL 23		PT SL 63		LOBBY LCP R	ELEVATOR LCP R	LOBBY LCP R		PT SL 66
LEVEL 22	OPEN	PT SL 57	OPEN	LOBBY LCP R	ELEVATOR LCP R	LOBBY LCP R	OPEN	PT SL 60
LEVEL 21		PT SL 57		LOBBY LCP R	ELEVATOR LCP R	LOBBY LCP R		PT SL 60
LEVEL 20	OPEN	PT SL 51	OPEN	LOBBY LCP R	ELEVATOR LCP R	LOBBY LCP R	OPEN	PT SL 54
LEVEL 19		PT SL 51		LOBBY LCP R	ELEVATOR LCP R	LOBBY LCP R		PT SL 54

SEE SHEET 44

UPPER PART - WEST PART